



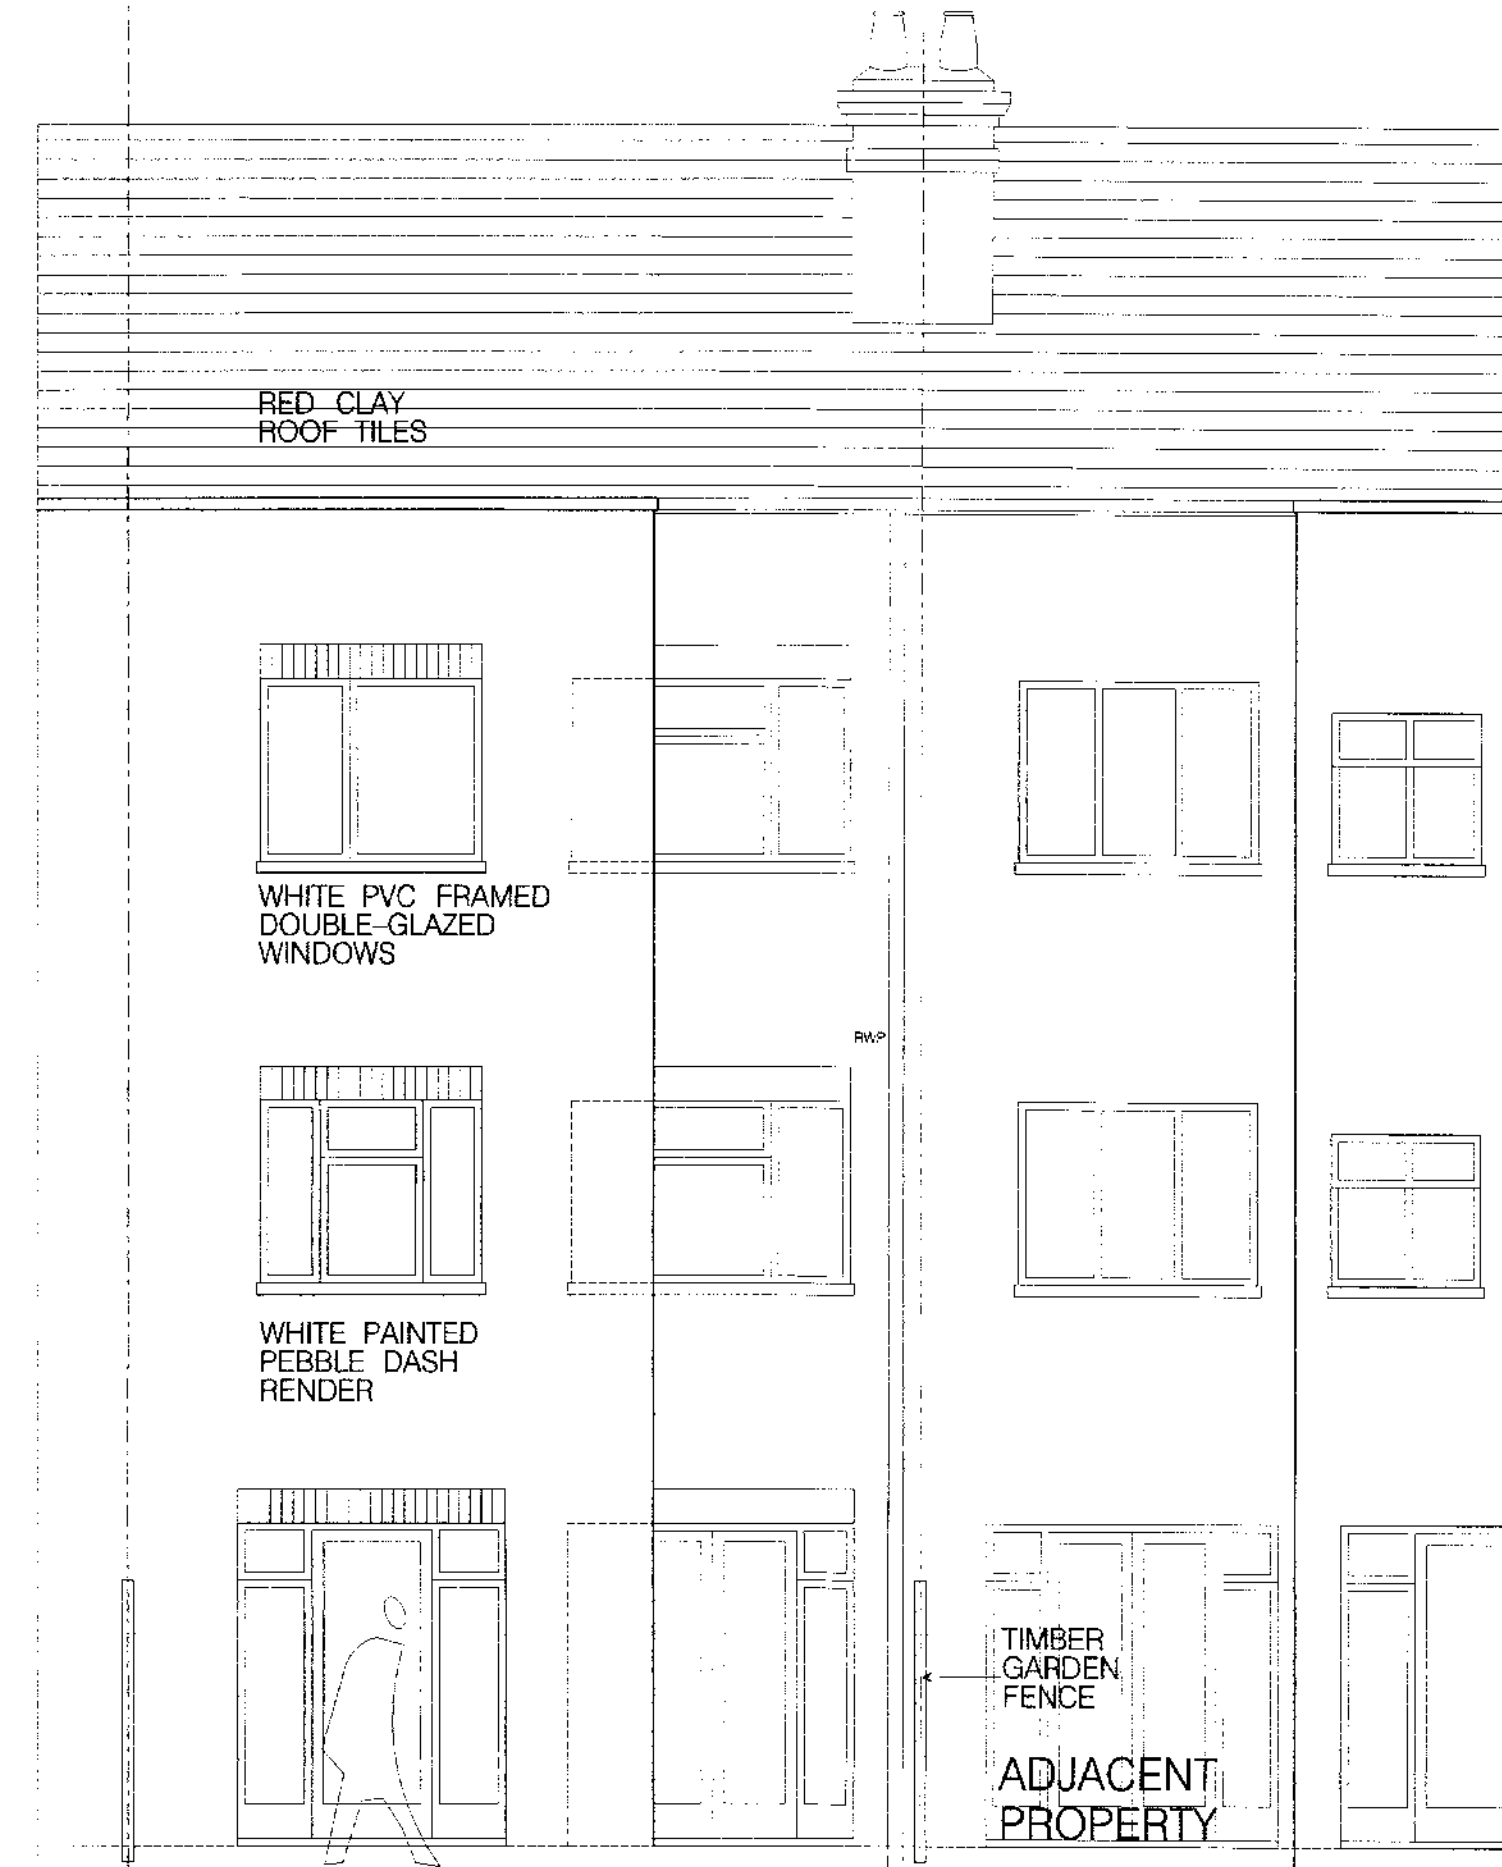

REAR ELEVATION

LOCATION PLAN 1:1250

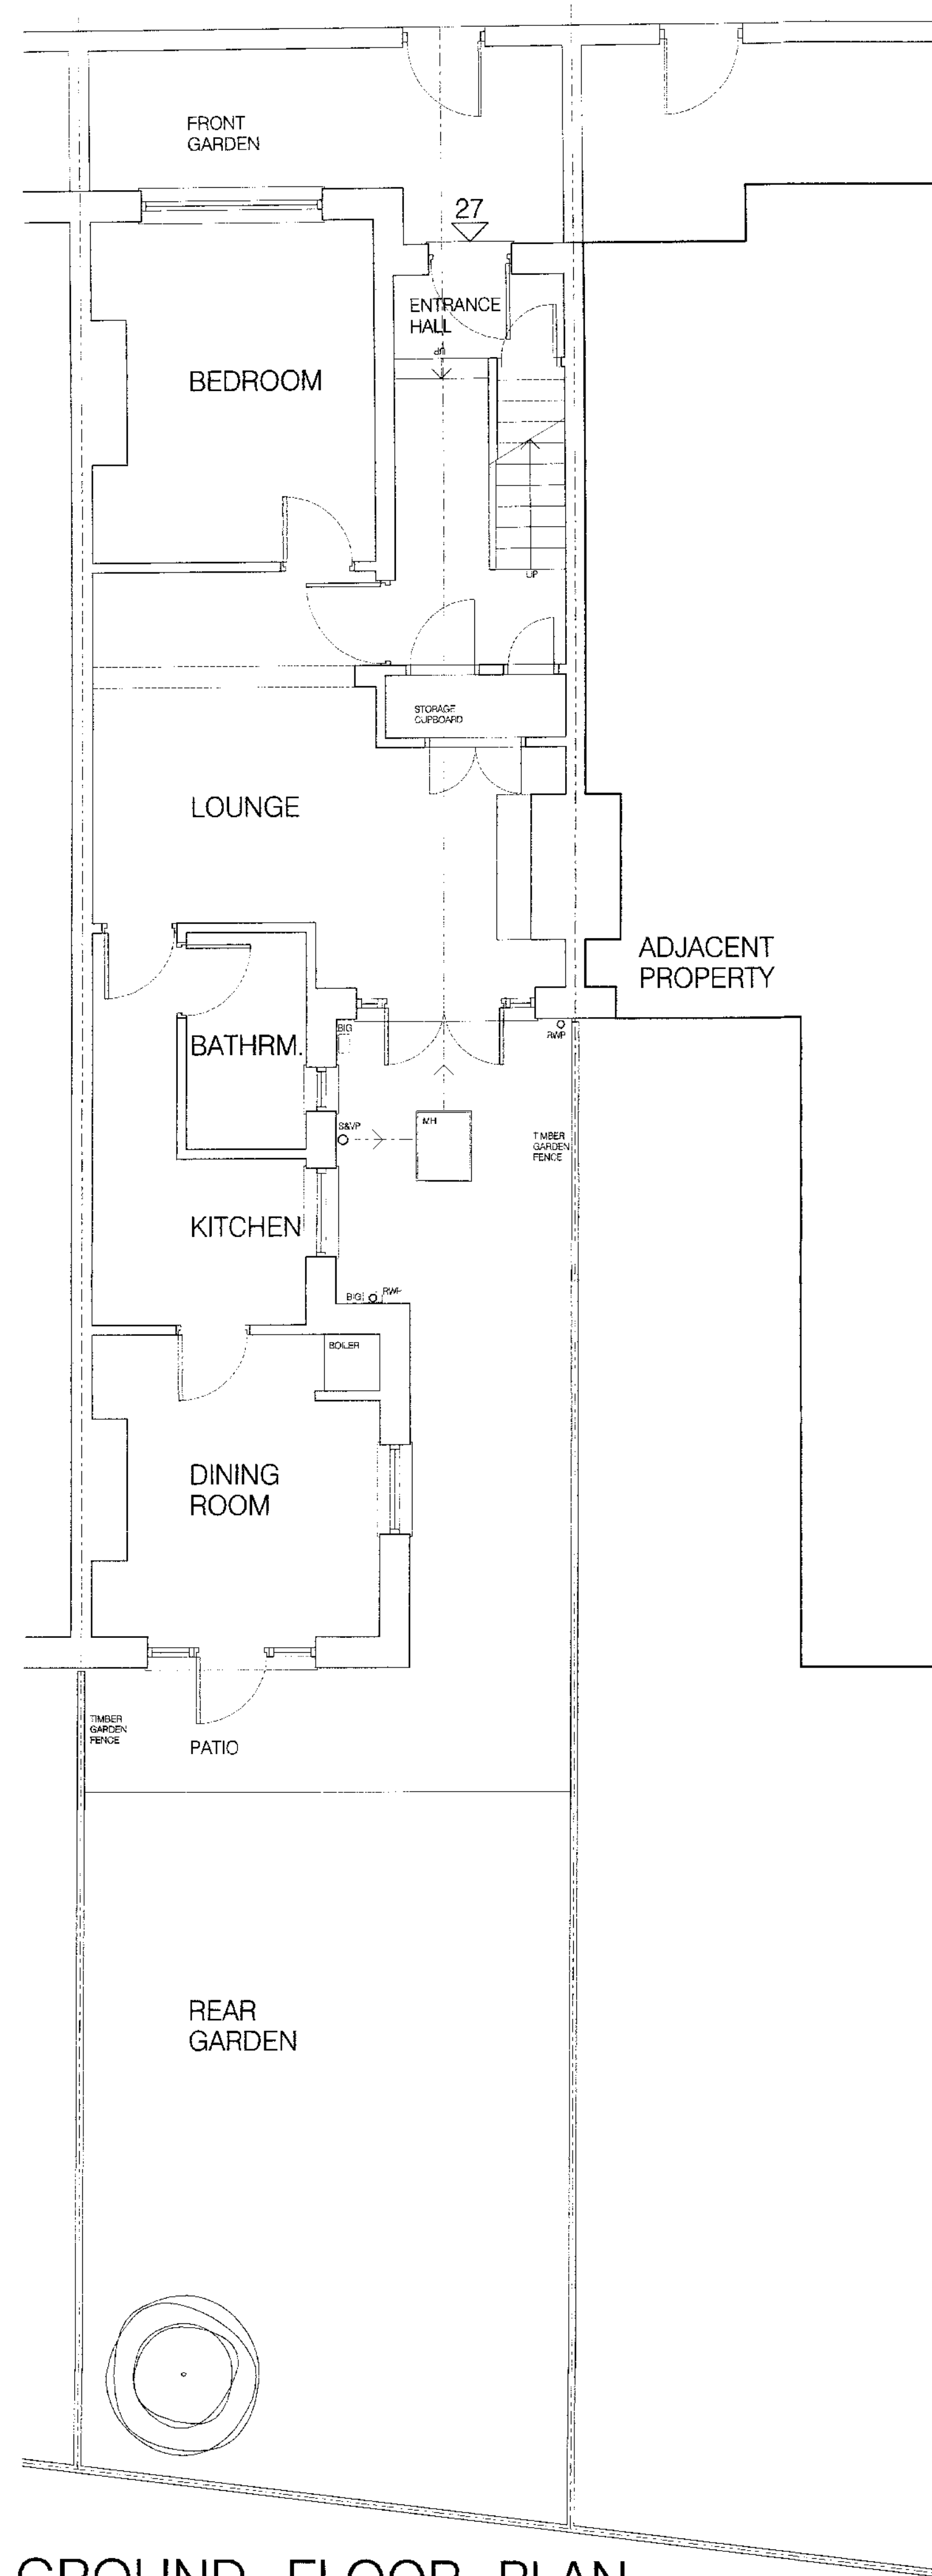

SIDE ELEVATION

JOB	GROUND FLOOR FLAT, 27 MACKESON ROAD, NW3 2LU	
TITLE	SITE PLAN, GROUND FLOOR PLAN AND ELEVATIONS - AS EXISTING	
SCALE	1:50 @ A1	
DRAWN BY	MLD	
DATE	12.10.08	
DRAWING No.	01	
REVISION	A	
REV	NOTES	DATE
A	RE-SUBMISSION FOR PLANNING APPROVAL	19.12.08
-	SUBMISSION FOR PLANNING APPROVAL	17.11.08