

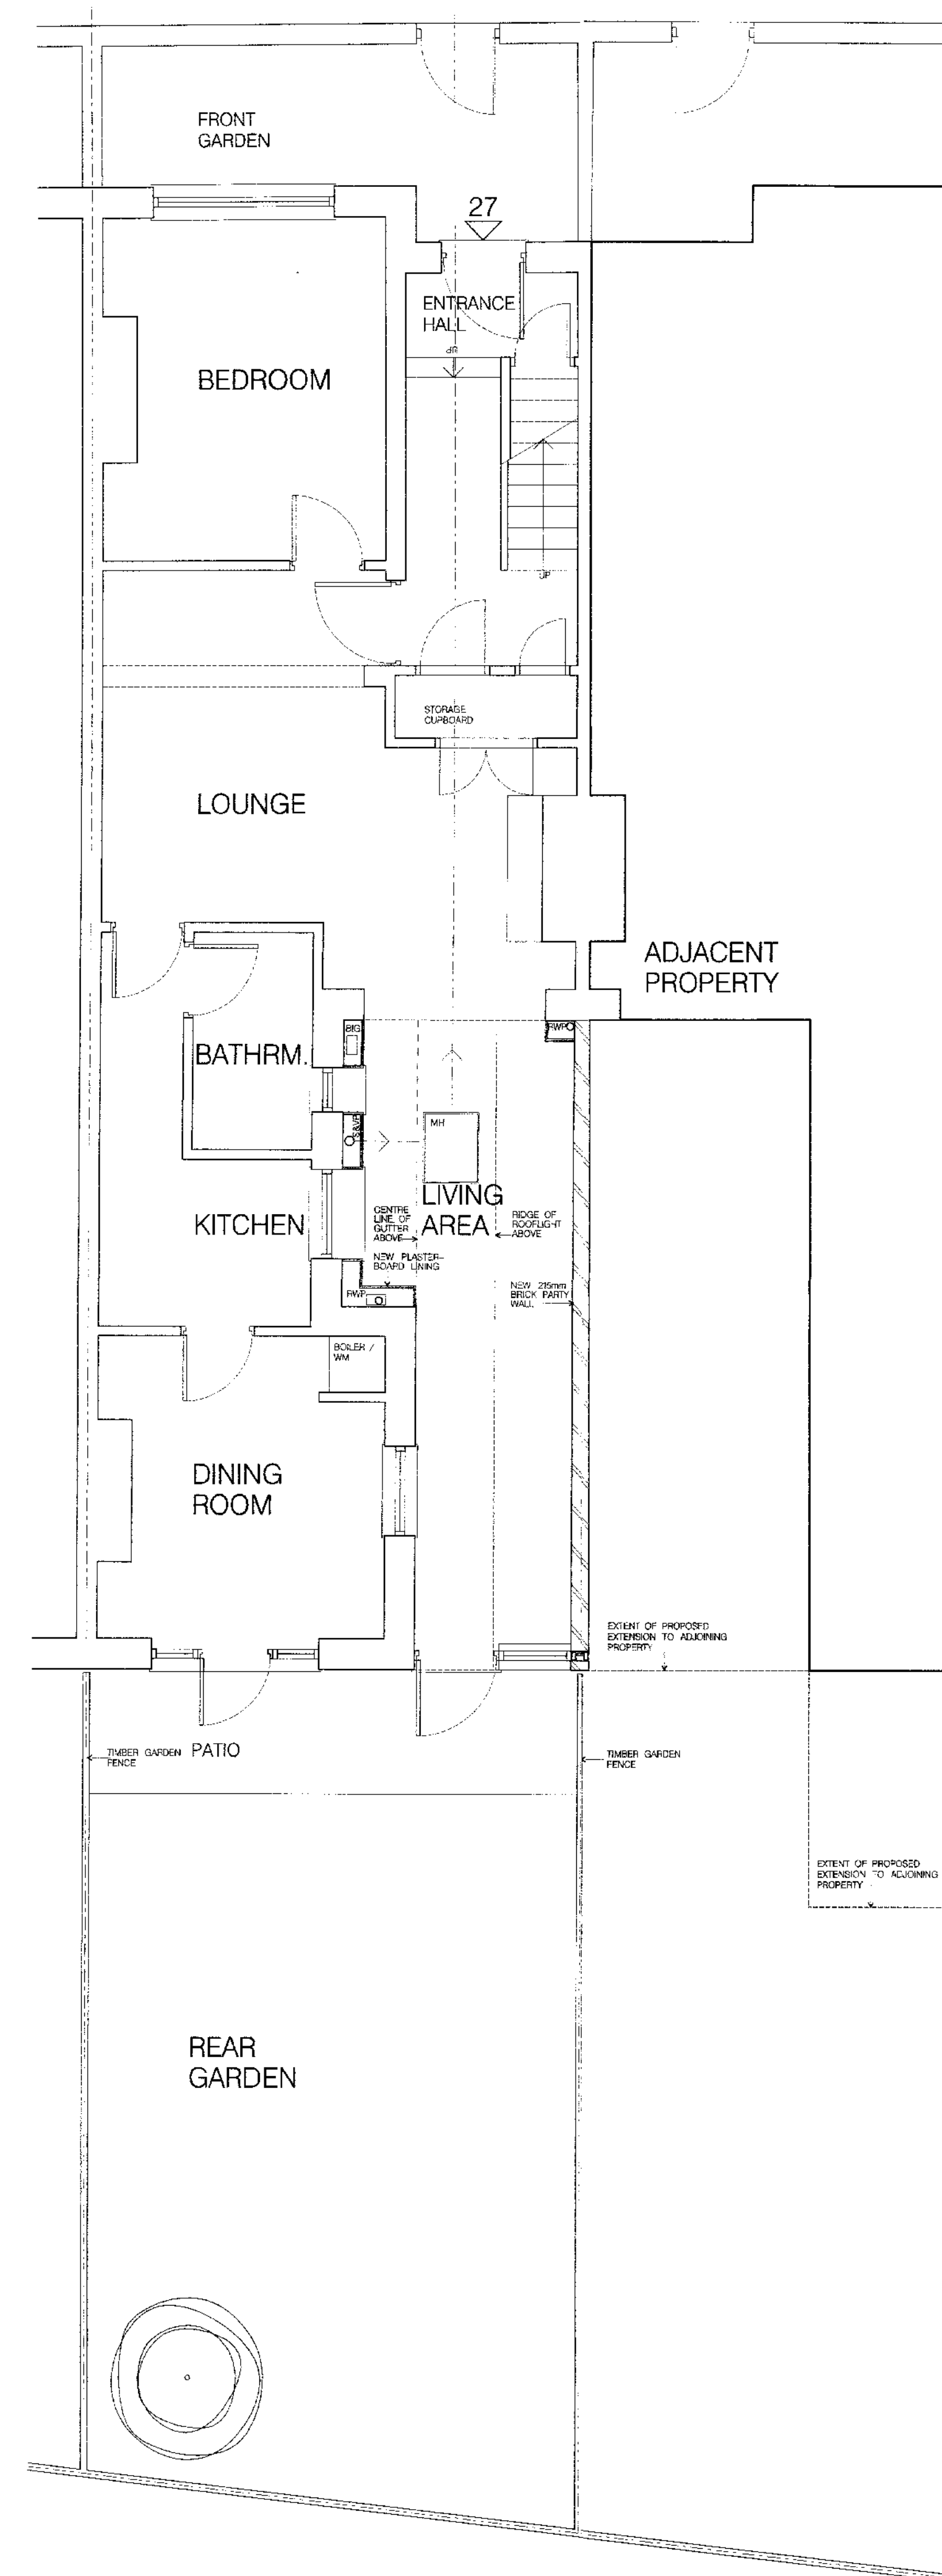


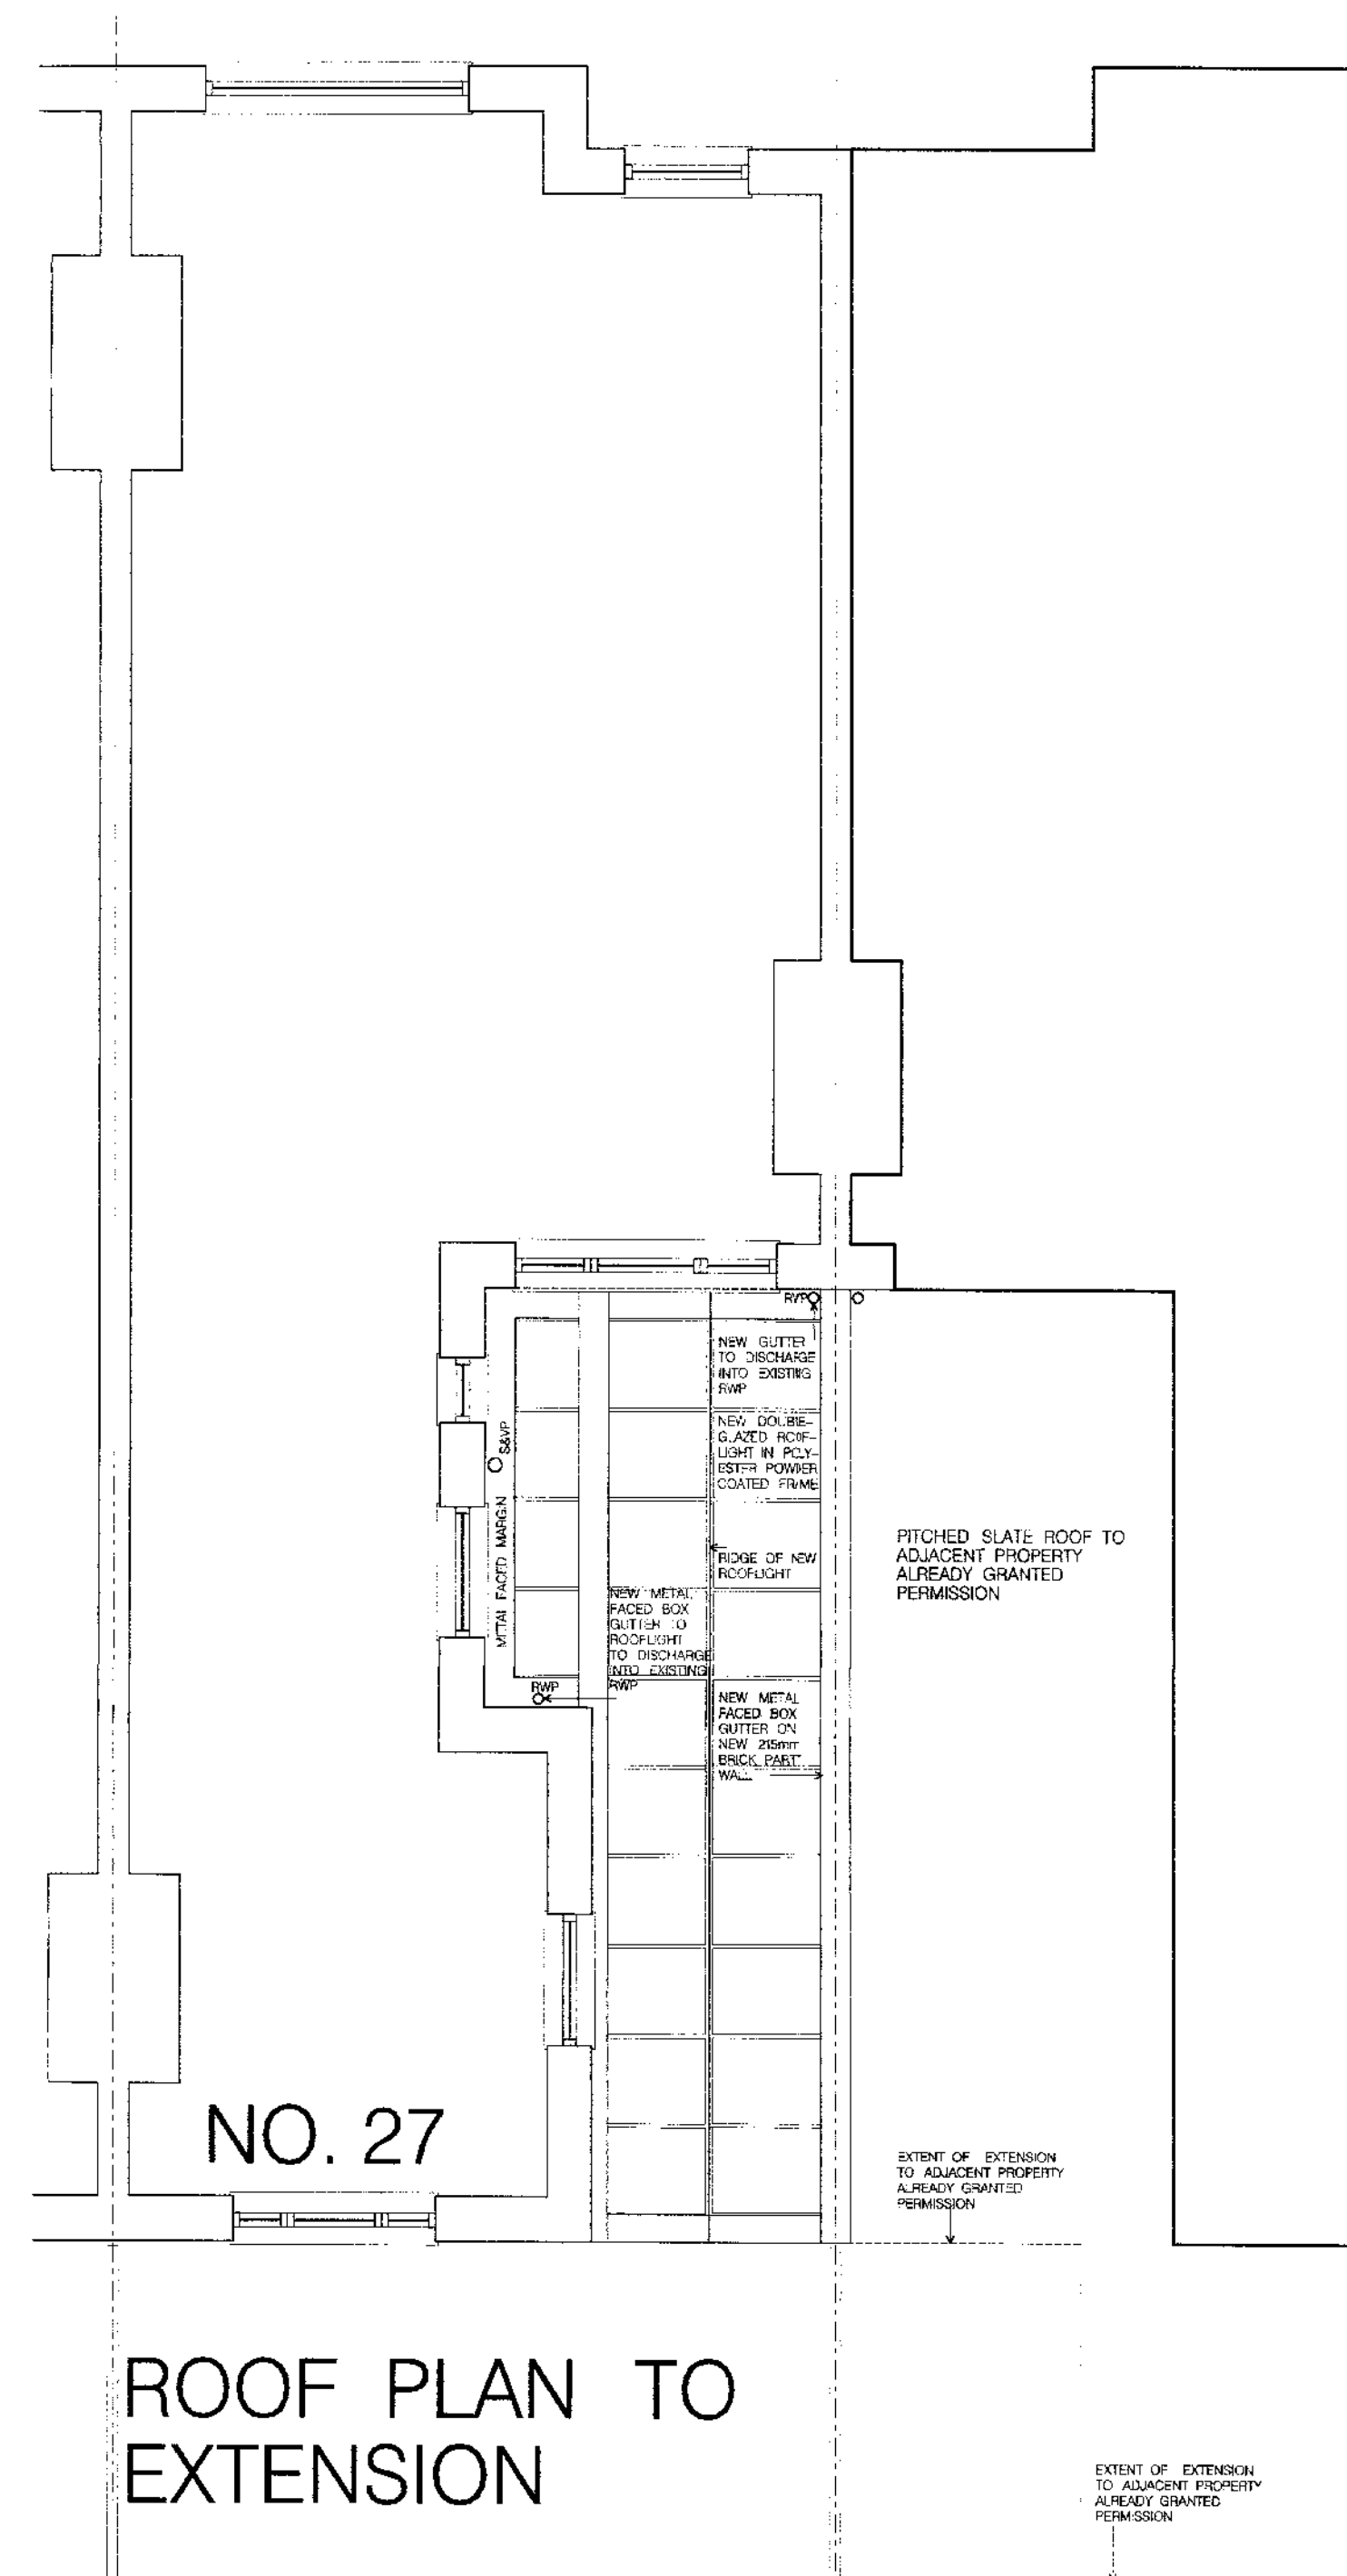

GROUND FLOOR PLAN

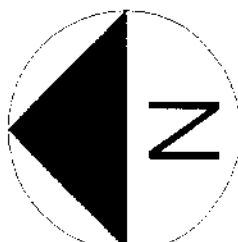

A	RE-SUBMISSION FOR PLANNING APPROVAL	19.12.08
-	SUBMISSION FOR PLANNING APPROVAL	17.11.08
REV	NOTES	1 DATE
		
JOB GROUND FLOOR FLAT, 27 MACKESON ROAD, NW3 2LU		
TITLE GROUND FLOOR PLAN AND ROOF PLAN - AS PROPOSED		SCALE 1:50 @ A1 DRAWN BY MLD DATE 12.10.08
DRAWING No. 02		REVISION A