

No scaled dimensions to be taken from this drawing.
All dimensions to be site checked.

To be read in conjunction with Structural Engineers' drawing.

- Key Switch
- 24hr Switched Socket High level
- switched socket outlet
- Twin switched socket outlet
- Switchable fused spur
- Un-switchable fused spur
- Co-Axial cable link
- BT / Fax Point
- Light switch
- Pull cord light switch
- Fire Exit sign 75mm letters
- Fire Exit sign 125mm letters
- Emergency Light
- Distribution Board
- Air Conditioning Control Panel
- Security Alarm Panel
- Security Alarm Keypad
- Fire Alarm Control Panel
- Wall Mounted Light
- Existing Partitions
- New Metal Stud Partitions
- Call Point
- Smoke Detector
- Heat Detector
- Relay
- Detector Sounder
- Beacon

CONTRACT DOCUMENT

The Employer

The Contractor

Witness Date

AREA SCHEDULE

Ground Floor

First Floor

Total

Revisions

No.	Note	Date
G	UPDATED TO 6762/01/J	03.07.09
F	SIGNAGE UPDATED	15.06.09
E	DT MEETING AMEDMENTS	26.05.09
D	RETURN SIGNAGE UPDATED	19.05.09
C	PART PLAN UPDATED	15.05.09
B	FASCIA SIGN AMENDED	12.05.09
A	FASCIA SIGN AND ENTRANCE AMENDED TO SUIT DTM COMMENTS	08.04.09

88 Church Lane, London N2 0TB
T: 0845 271 2227
F: 0845 271 2228
E: london@mbp.biz

First Floor Office, 3 Trinity Street,
Stratford-Upon-Avon, CV37 6BL
T: 0845 270 2226
F: 0845 270 2229
E: midlands@mbp.biz
W: www.mbp.biz

maslen
brennan
henshaw

ARCHITECTS
ENGINEERS
SURVEYORS

Client:

SPORTSDIRECT.COM
RETAIL Ltd

Site:

115 - 119 CAMDEN HIGH STREET
LONDON NW1 7JS

Drawing Title:

SHOPFRONT ELEVATION
AS PROPOSED

Scale:

1:50

Date:

MAR 2009

Dr. No.

6762/09

Rev.

G



SPLAYED ELEVATION

PROPOSED NEW 1695 x 1000mm WHITE FOLDED ALUMINIUM SPLAYED FASCIA PANEL, INTERNALLY ILLUMINATED WITH FRET CUT BACKED UP LETTERS; SPECIFICATION TO MATCH MAIN FASCIA SIGNAGE

230mm HIGH SPORTS TEXT
230mm HIGH DIRECT TEXT
160mm HIGH .COM TEXT

PROPOSALS ARE SUBJECT TO PLANNING PERMISSION APPROVAL

SPLAYED
ELEVATION



SHOPFRONT ELEVATION

PROPOSED NEW 10175 x 1000mm WHITE FOLDED ALUMINIUM FASCIA PANEL, INTERNALLY ILLUMINATED WITH FRET CUT BACKED UP LETTERS USING 050 ACRYLIC WITH FLAT VINYL TEXT TO LEAVE WHITE KEYLINE AROUND THE PERIMETER OF THE LETTERS.

24 HR DELIVERY SIGNAGE PANEL TO CONSIST OF A WHITE INTERNALLY ILLUMINATED PANEL WITH BLACK LETTERING.


815mm HIGH SPORTS TEXT; COLOUR REF: 743 BLUE WITH WHITE KEYLINE

815mm HIGH DIRECT TEXT; COLOUR REF: 431 RED WITH WHITE KEYLINE

560mm HIGH .COM TEXT; COLOUR REF: 743 BLUE WITH WHITE KEYLINE

FASCIA SIGNAGE PROTRUSION 125mm

PROPOSALS ARE SUBJECT TO PLANNING PERMISSION APPROVAL

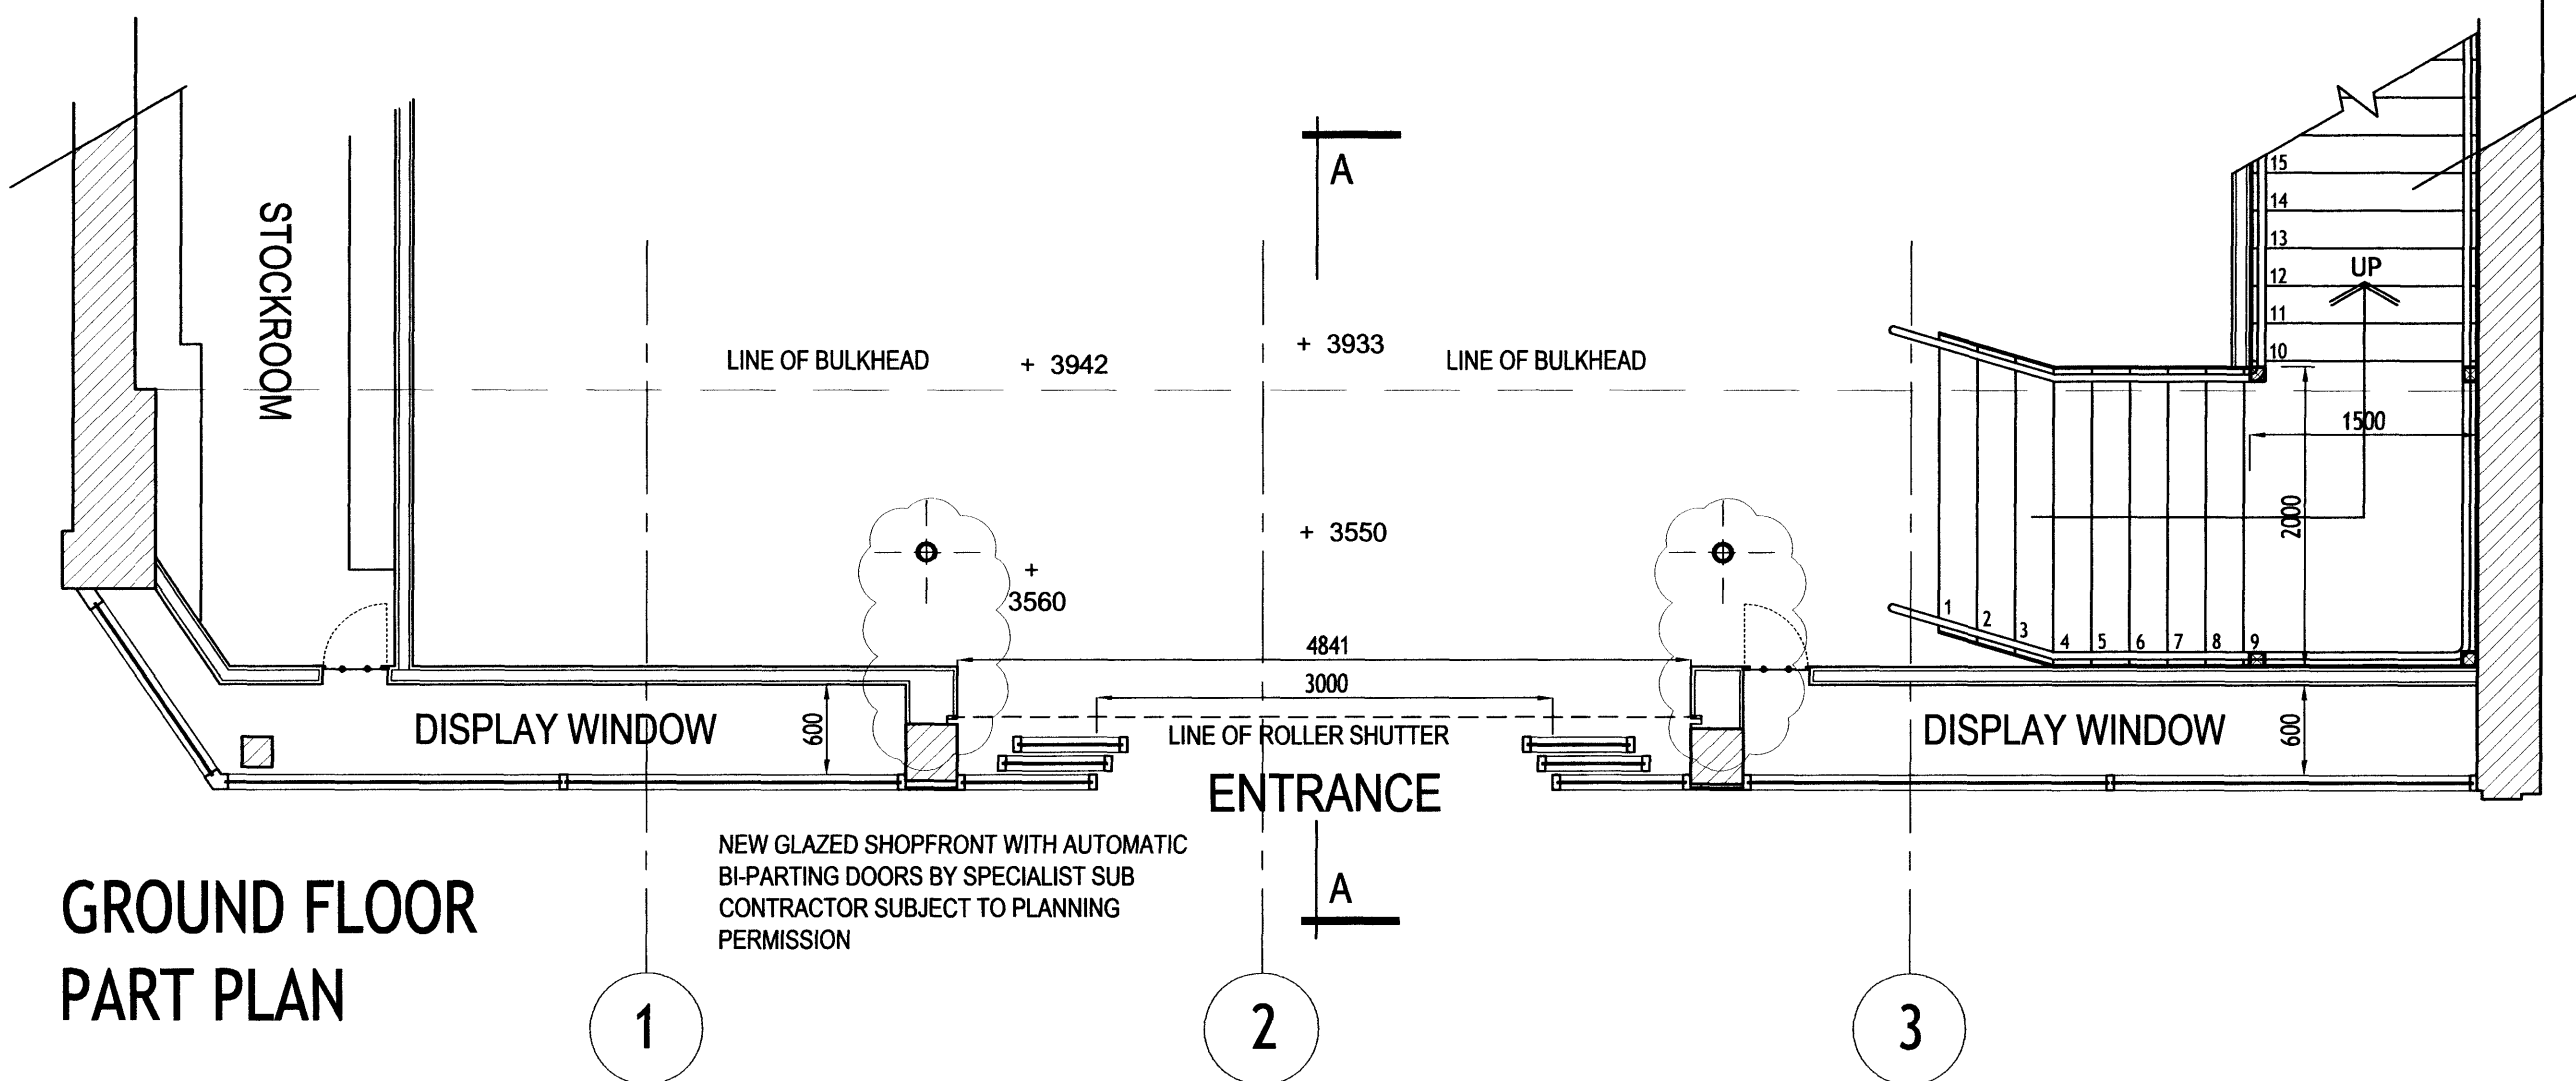

GROUND FLOOR
PART PLAN


CAMDEN HIGH STREET

RETURN
ELEVATION

NEW ANTI BANDIT SHOPFRONT GLAZING WITH BASALT GREY (RAL 7012) FRAMES BUILT OFF 100mm HIGH STALL RISER AND AUTOMATIC BI-PARTING DOORS ALL BY SPECIALIST SUB CONTRACTOR SUBJECT TO PLANNING PERMISSION


NEW ALUMINIUM SECURITY ROLLER SHUTTER LOCATED BEHIND THE SHOPFRONT ENTRANCE DOORS. SPECIFICATION TO BE 90mm ALUMINIUM EXTRUDED LATH WITH 150 x 41mm CUT OUTS WITH 2mm THICK CLEAR POLYCARBONATE STRIPS. SHUTTER COLOUR REF: BASALT GREY (RAL 7012)

ENTRANCE DOORS TO HAVE A LOCALISED RAMP UP BETWEEN FGL - FFL (+29mm). RAMP TO BE IN ACCORDANCE WITH APPROVED DOCUMENT PART M OF THE BUILDING REGULATIONS

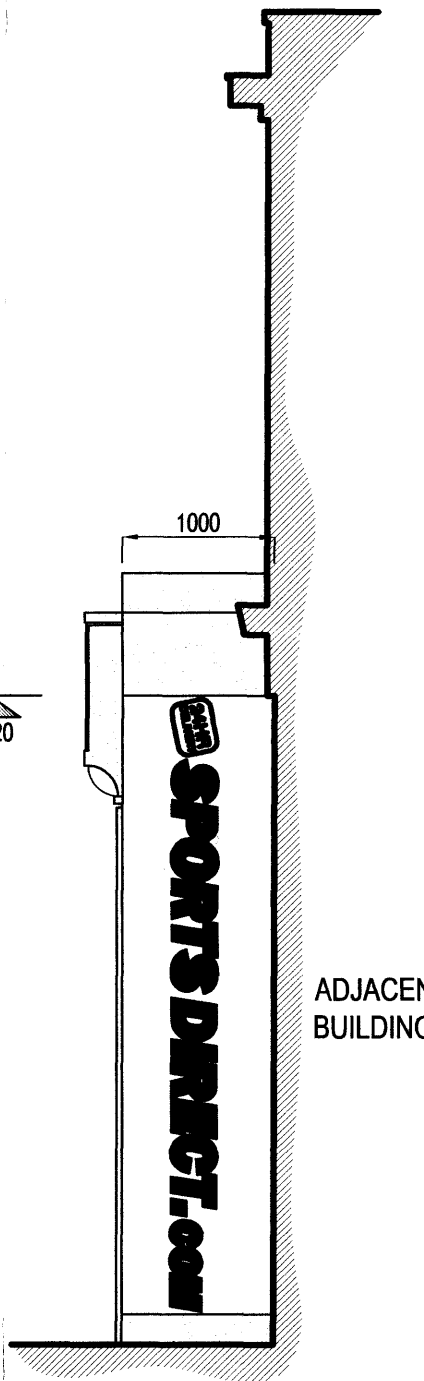

RETURN ELEVATION

ADJACENT
BUILDING

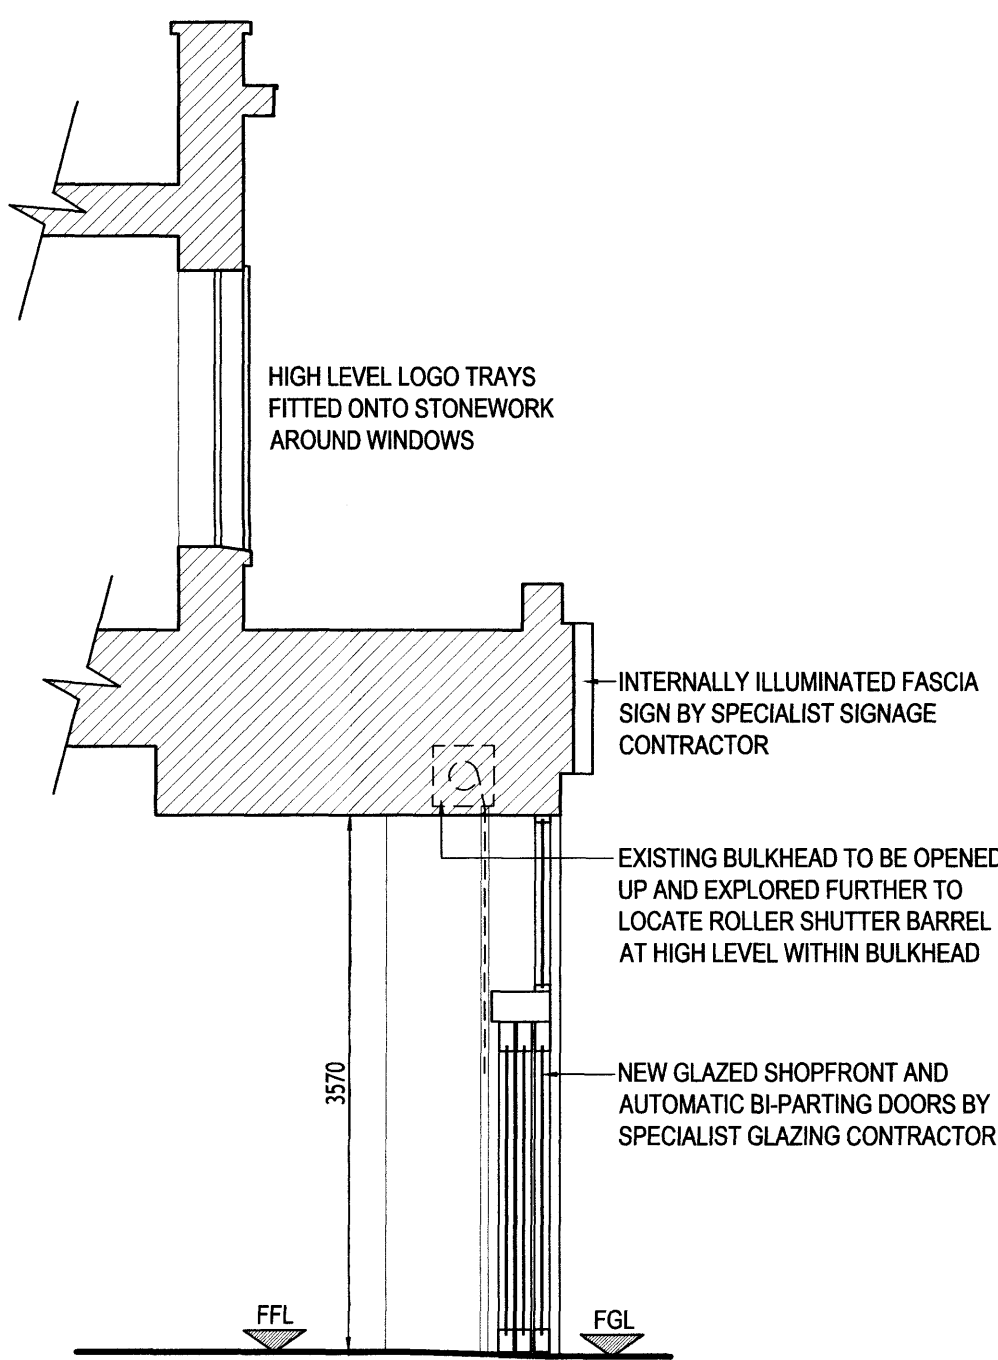

SECTION A-A