




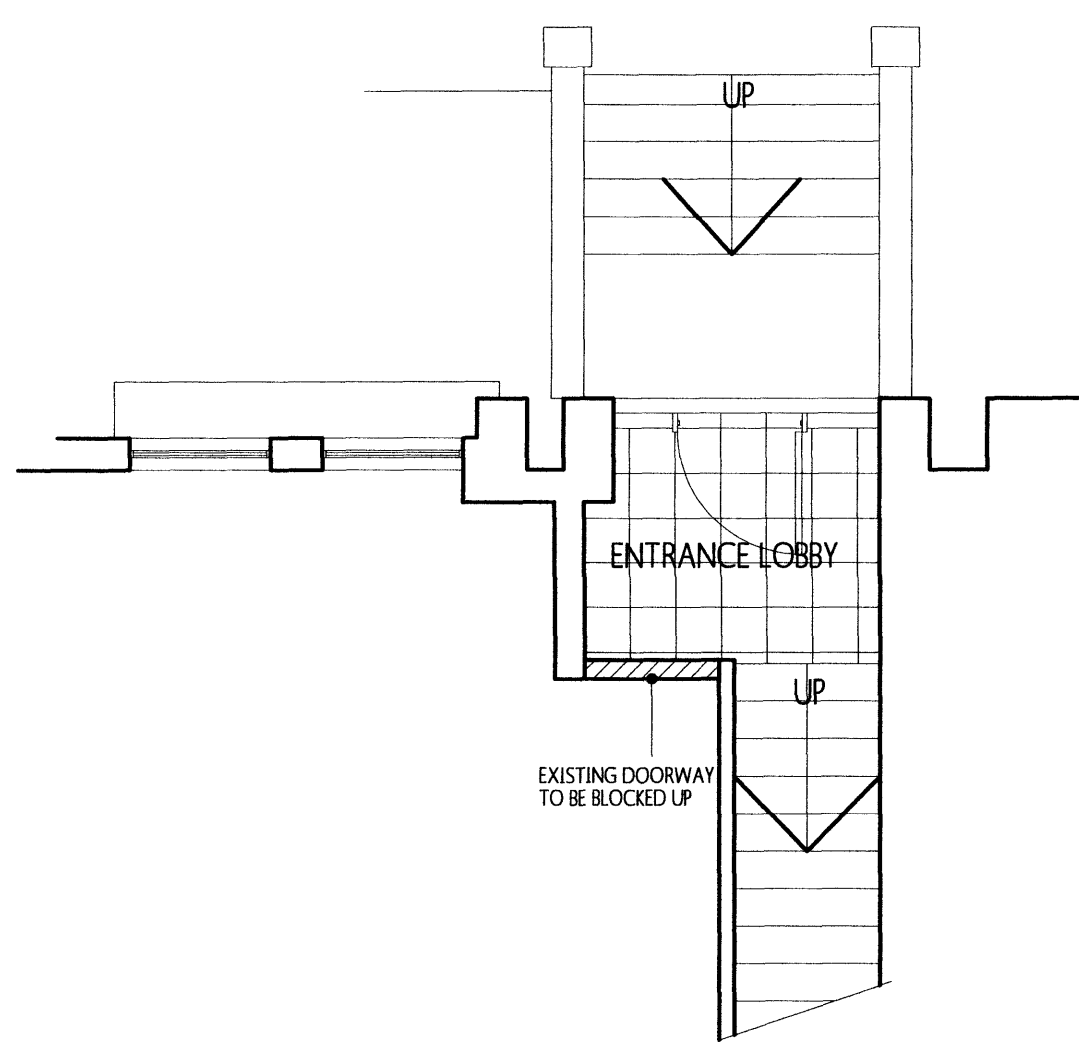


PROPOSED GROUND FLOOR ENTRANCE

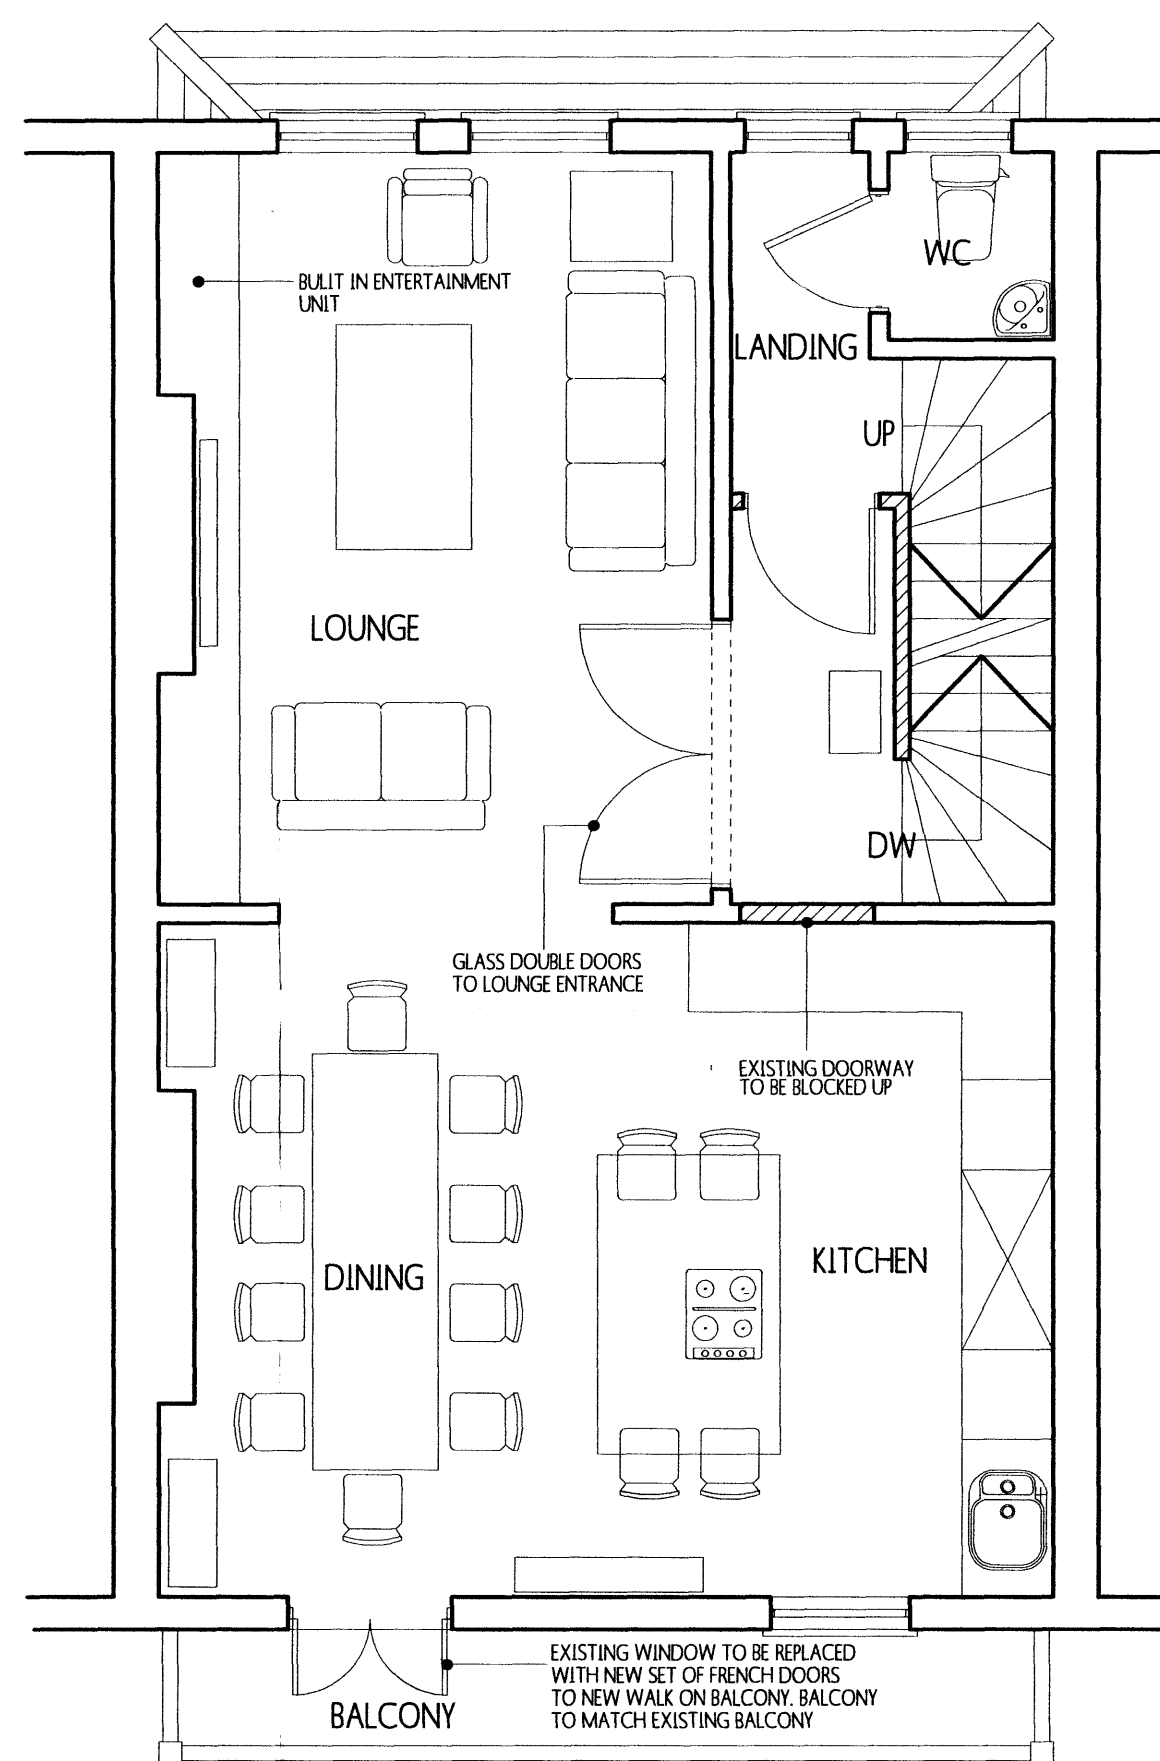


PROPOSED FIRST FLOOR PLAN

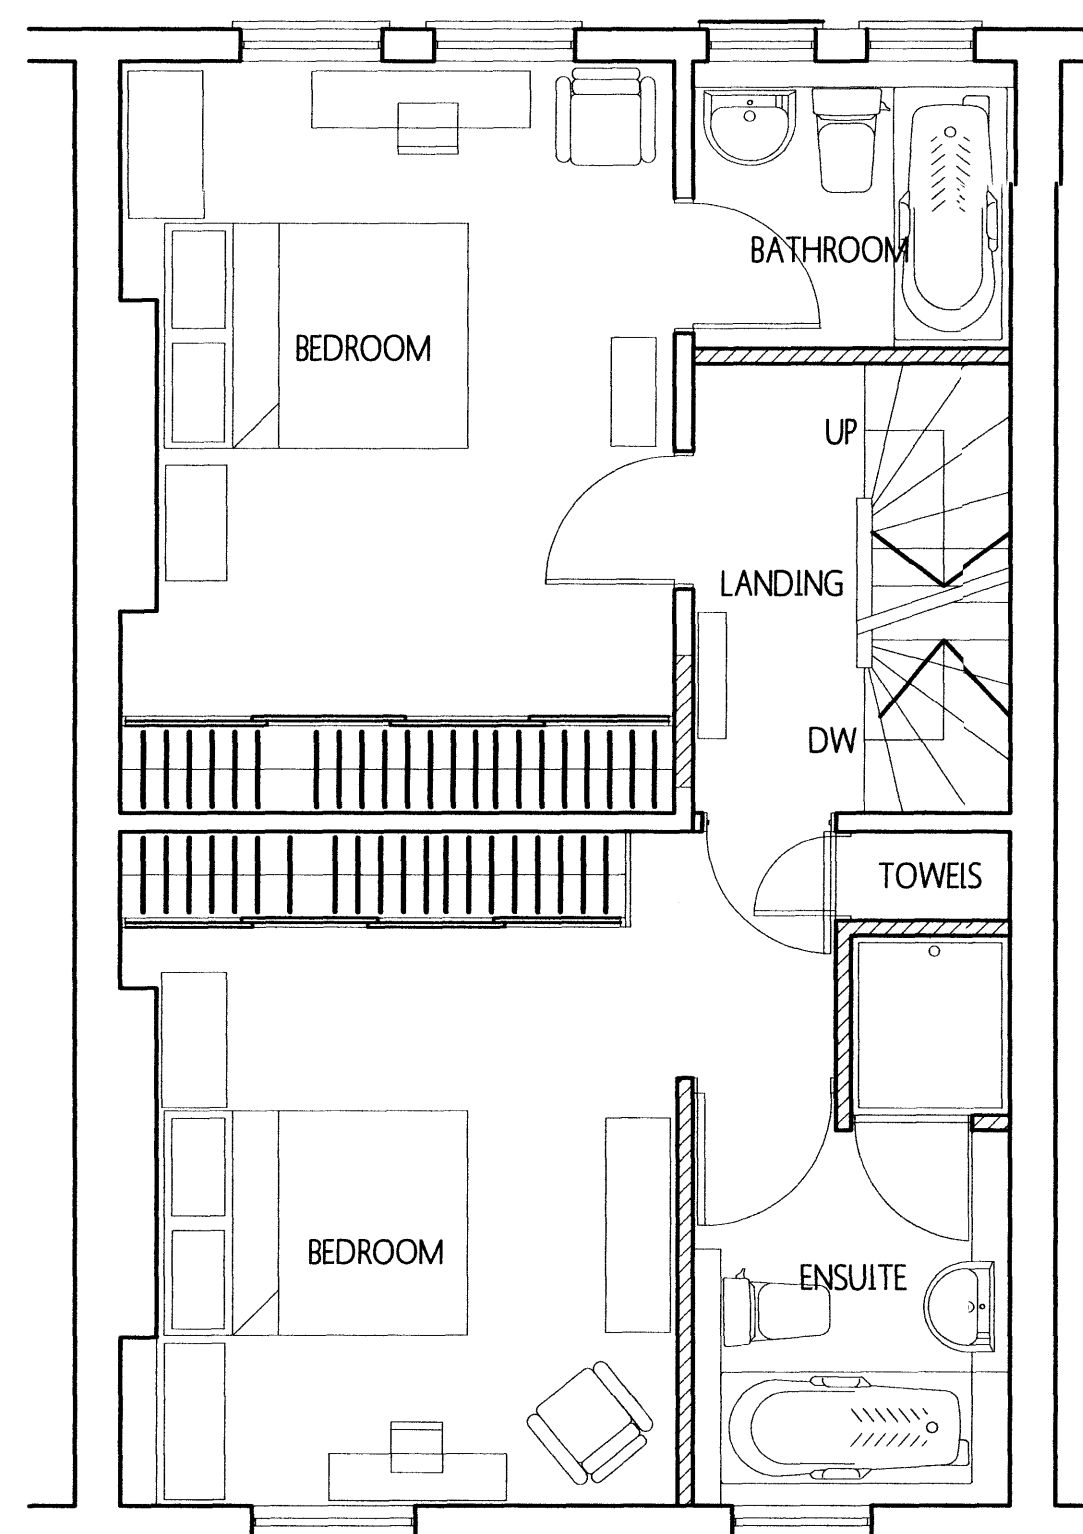

PROPOSED SECOND FLOOR PLAN

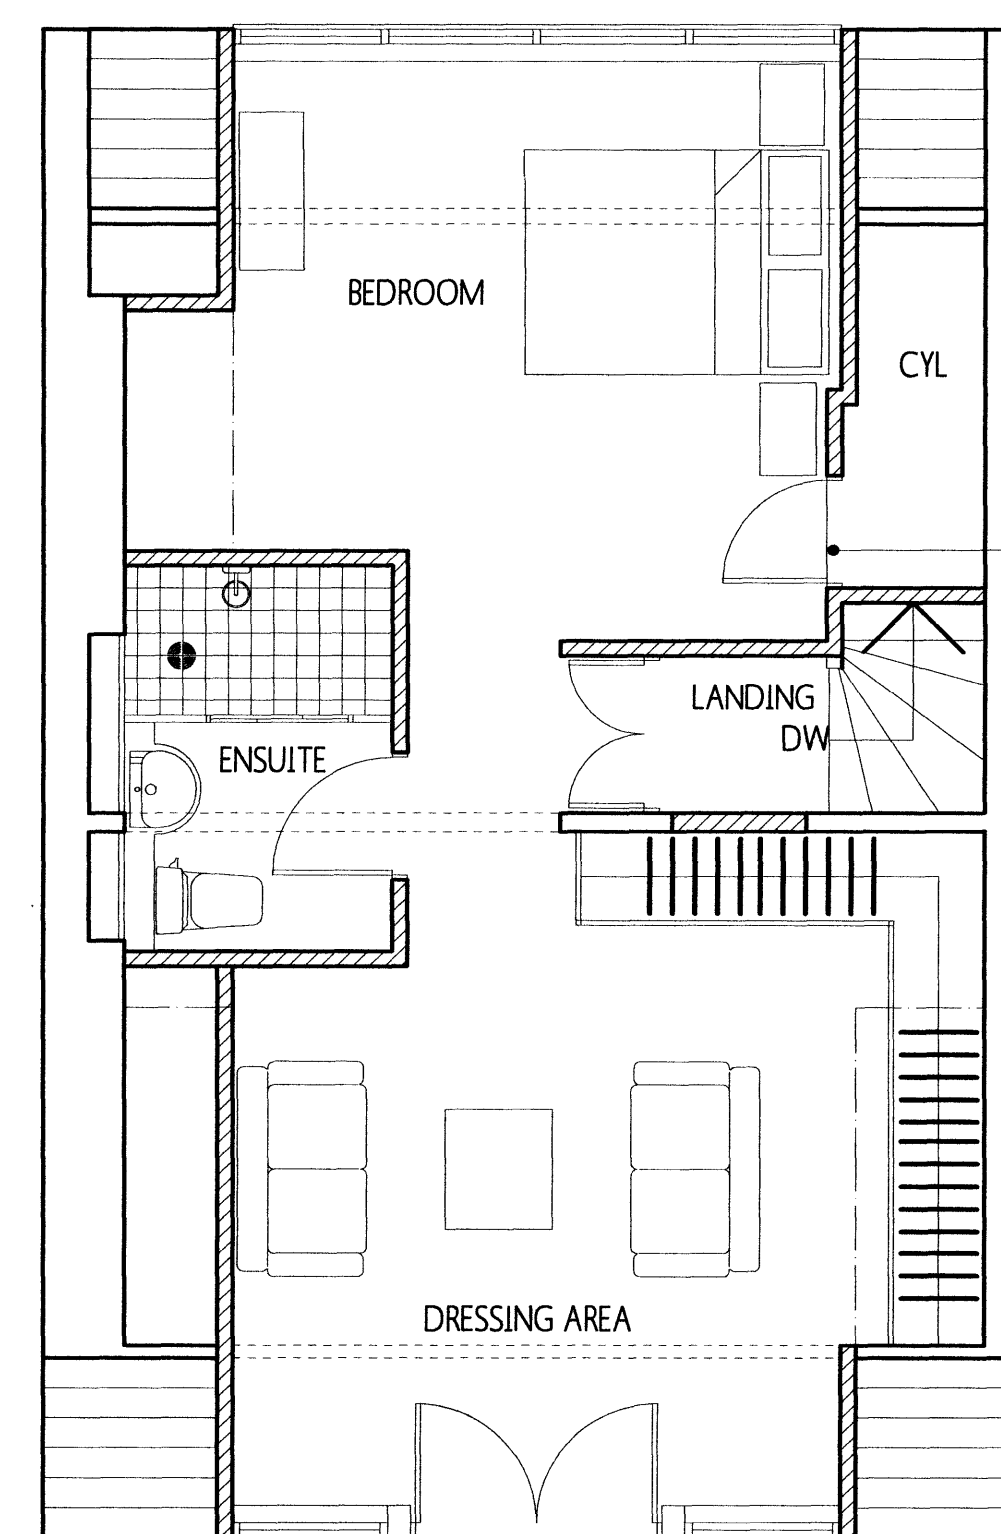

PROPOSED THIRD FLOOR PLAN

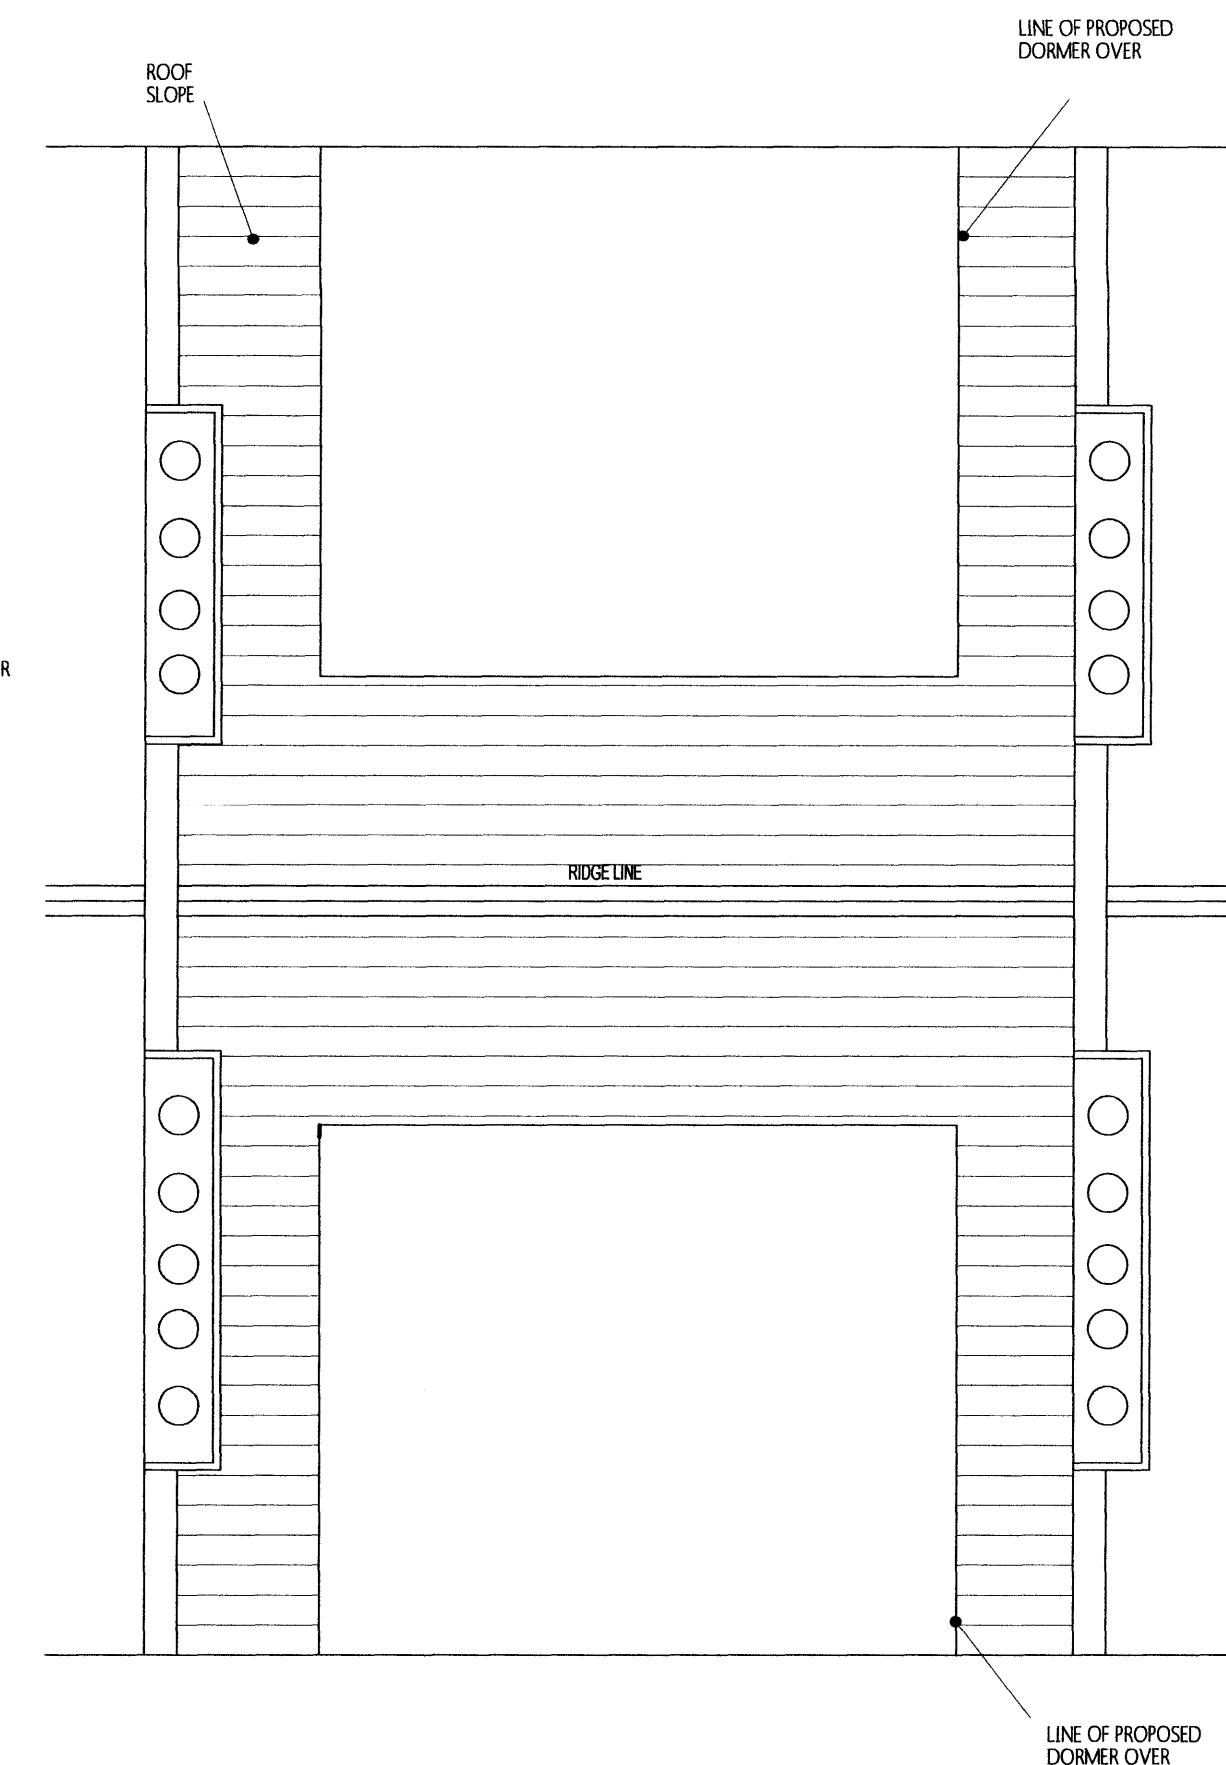

PROPOSED ROOF LAYOUT

PROPOSED INTERNAL ALTERATIONS & NEW DORMER ROOF EXTENSIONS AT 31 PRIMROSE GARDENS LONDON NW3

DRAWING TITLE : PLANNING DRAWING
PROPOSED FLOOR PLANS
DRAWING No : 09 - 015 - 01
SCALE : 1:50
DRAWING DATE : JULY 2009
DRAWN BY : I.K.B.

BARRATON DESIGN STUDIO LTD
68 BENTLEY ROAD,
DONCASTER,
SOUTH YORKSHIRE,
DN5 9TA
TEL : 01302 787387
FAX : 01302 390072
EMAIL : ENQUIRIES@BARRATONDESIGN.CO.UK
WEB : WWW.BARRATONDESIGN.CO.UK


BARRATON
DESIGN STUDIO LIMITED




PROPOSED FRONT ELEVATION



PROPOSED REAR ELEVATION

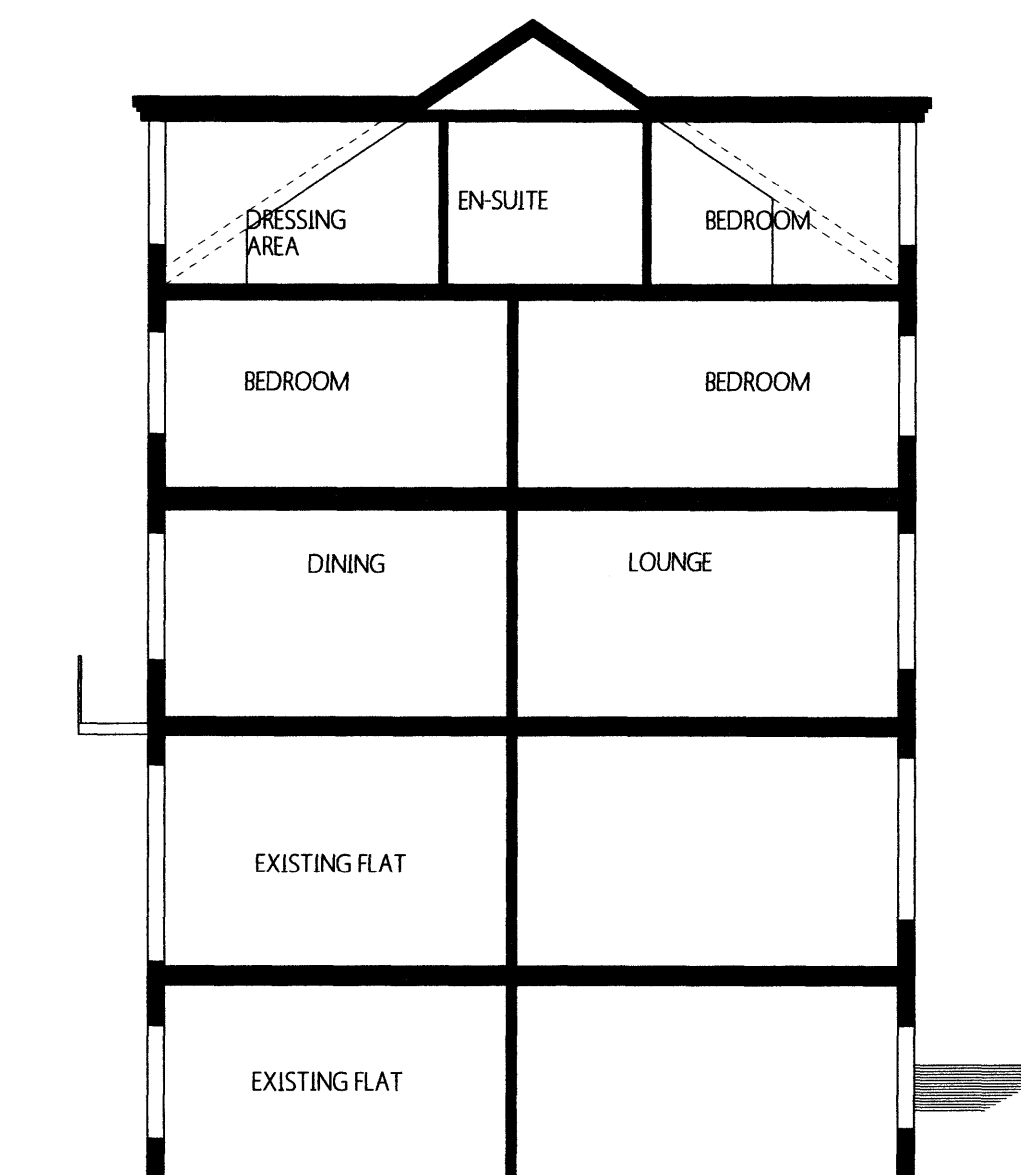

PROPOSED SECTION

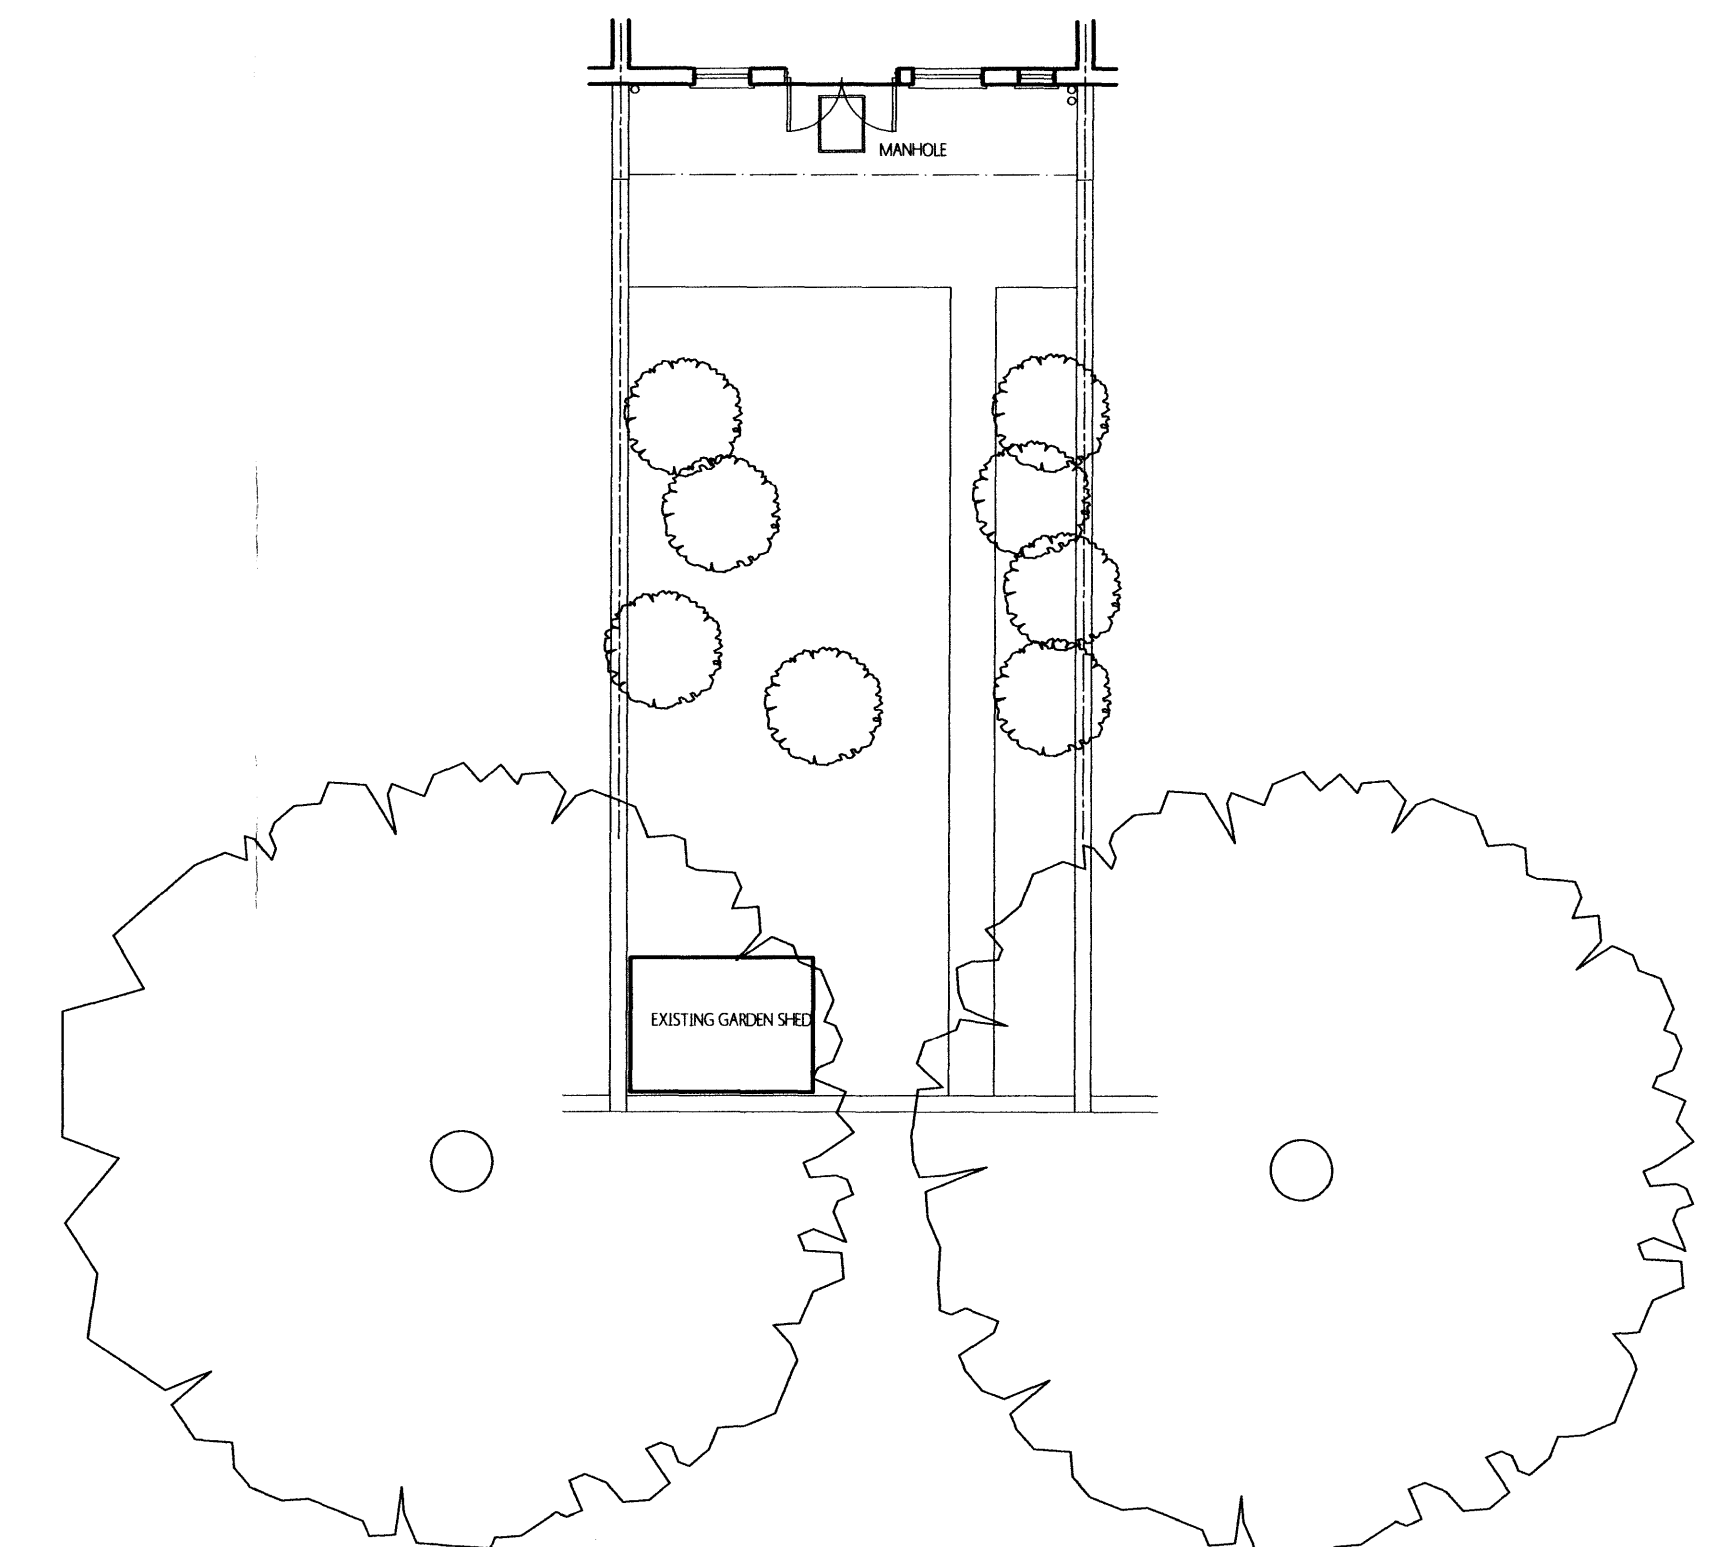


PROPOSED REAR GARDEN PLAN

PROPOSED INTERNAL ALTERATIONS & NEW DORMER ROOF EXTENSIONS AT 31 PRIMROSE GARDENS LONDON NW3

DRAWING TITLE : PLANNING DRAWING
PROPOSED ELEVATIONS
DRAWING No : 09 - 015 - 02
SCALE : 1:50 / 1:100
DRAWING DATE : JULY 2009
DRAWN BY : J.K.B.

BARRATON DESIGN STUDIO LTD
68 BENTLEY ROAD,
DONCASTER,
SOUTH YORKSHIRE,
DN5 9TA
TEL: 01302 787387
FAX: 01302 390072
EMAIL: ENQUIRIES@BARRATONDESIGN.CO.UK
WEB: WWW.BARRATONDESIGN.CO.UK


BARRATON
DESIGN STUDIO LIMITED

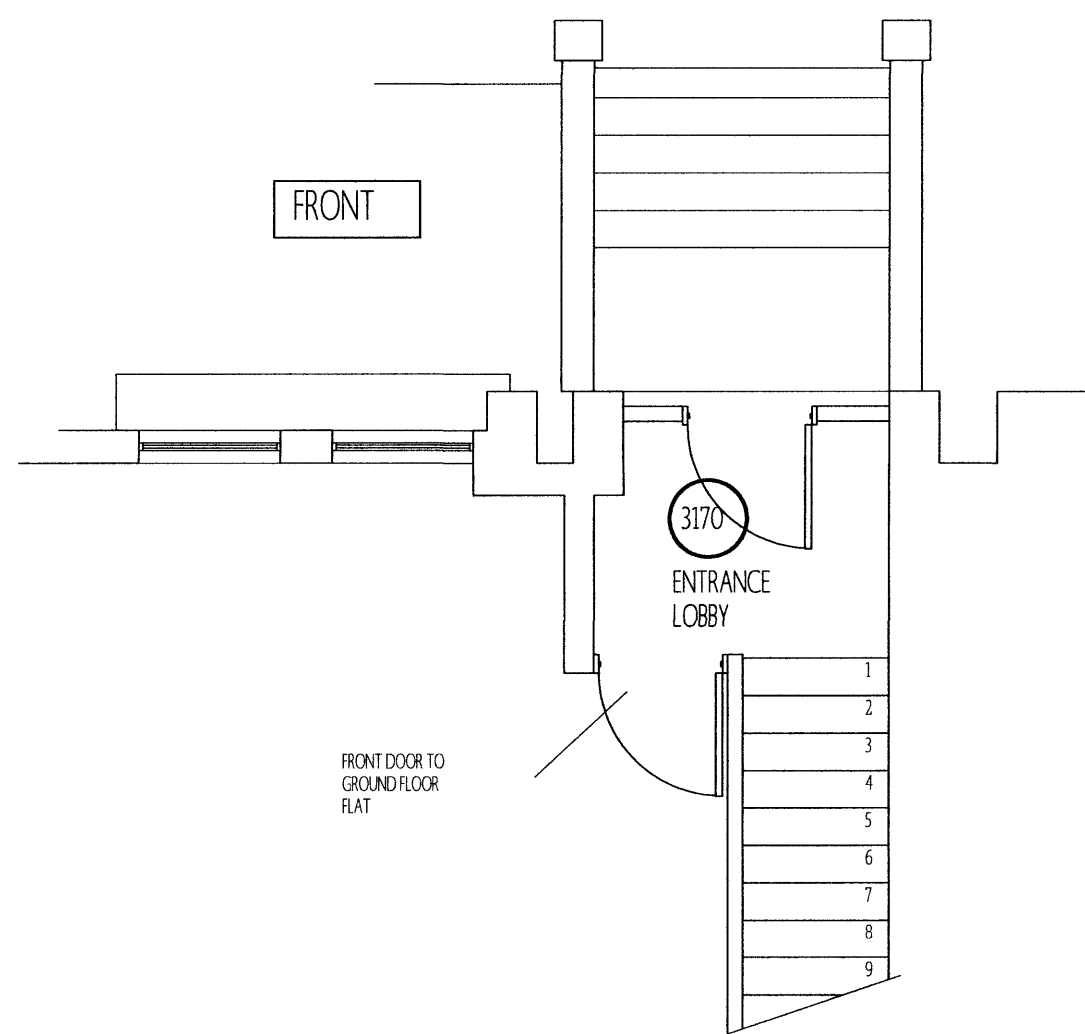


EXISTING GROUND FLOOR ENTRANCE LAYOUT
(31 PRIMROSE GARDENS, LONDON NW3)

SYMBOL KEY	
WC	INTERNAL WINDOW CILL LEVEL
WH	INTERNAL WINDOW HEAD LEVEL ABOVE FFL
3170	NOTES CEILING HEIGHT ABOVE FFL
ALL DIMENSIONS TAKEN TO FACE OF DRY LINING OR WALL CLADDING IF APPLICABLE	
ALTHOUGH EVERYONEAUS IS MADE TO PROVIDE AN ACCURATE SURVEY DRAWING IT IS RECOMMENDED THAT CRITICAL DIMENSIONS SHOULD BE CHECKED ON SITE. UNACCESSIBLE AREAS WILL BE SHOWN USING A BROKEN LINE.	


SURVEY SUPPLIED OTHERS

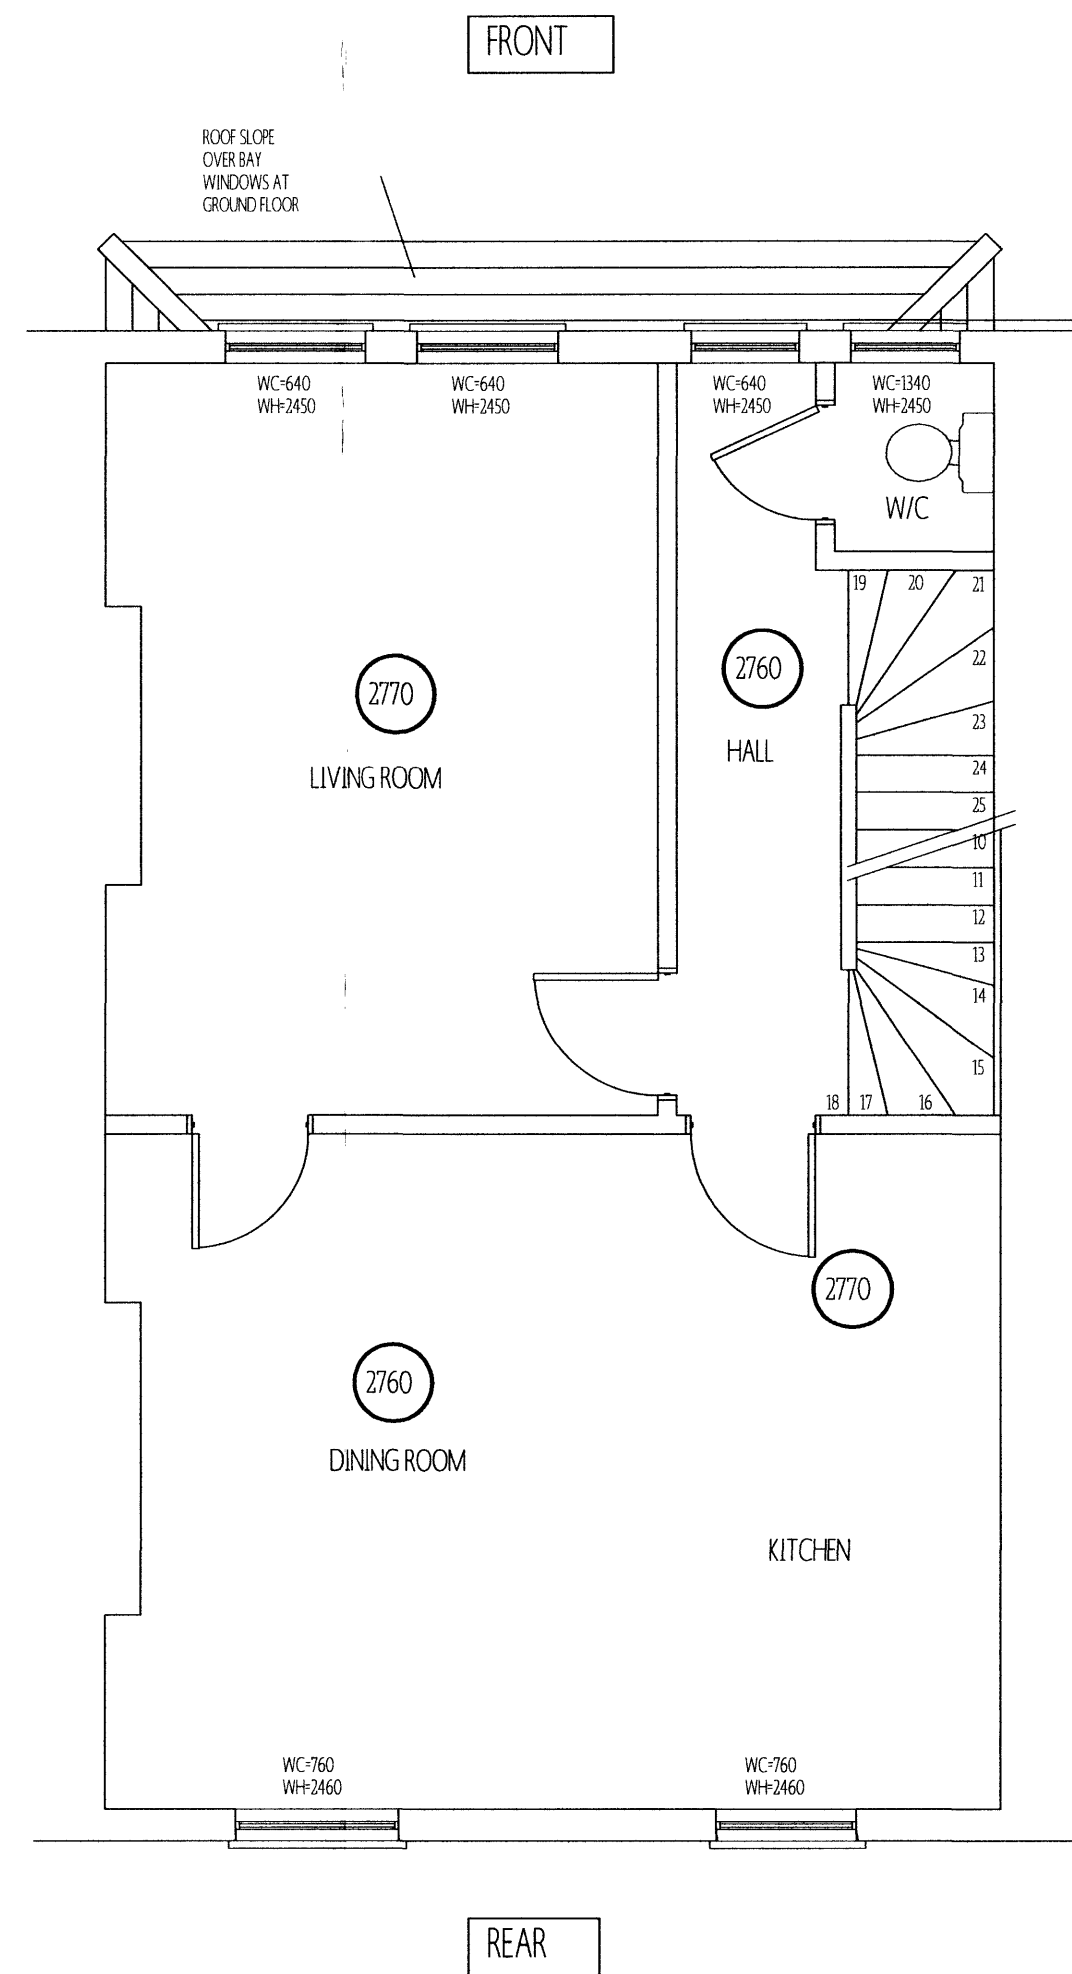


EXISTING FIRST FLOOR LAYOUT
(31 PRIMROSE GARDENS, LONDON NW3)

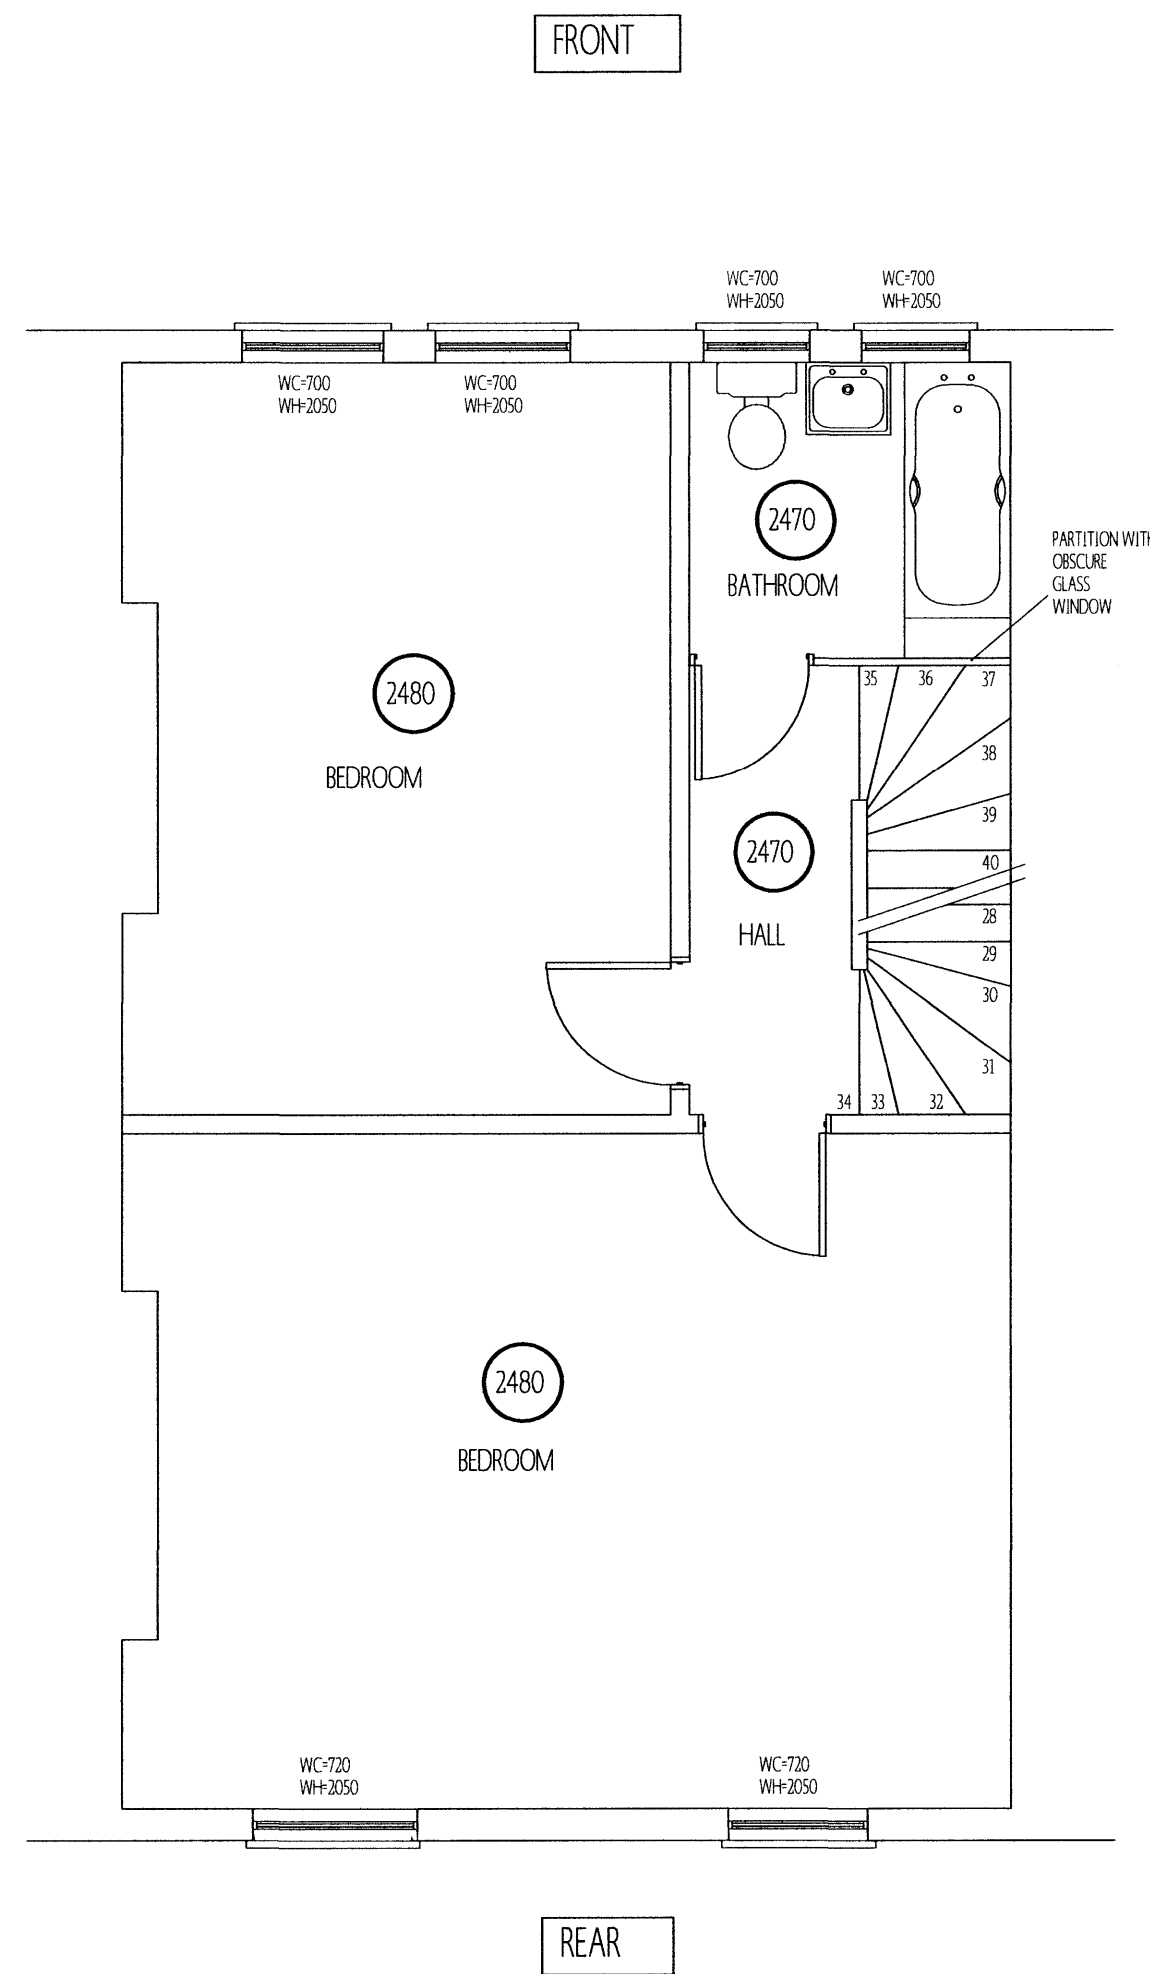

EXISTING SECOND FLOOR LAYOUT
(31 PRIMROSE GARDENS, LONDON NW3)

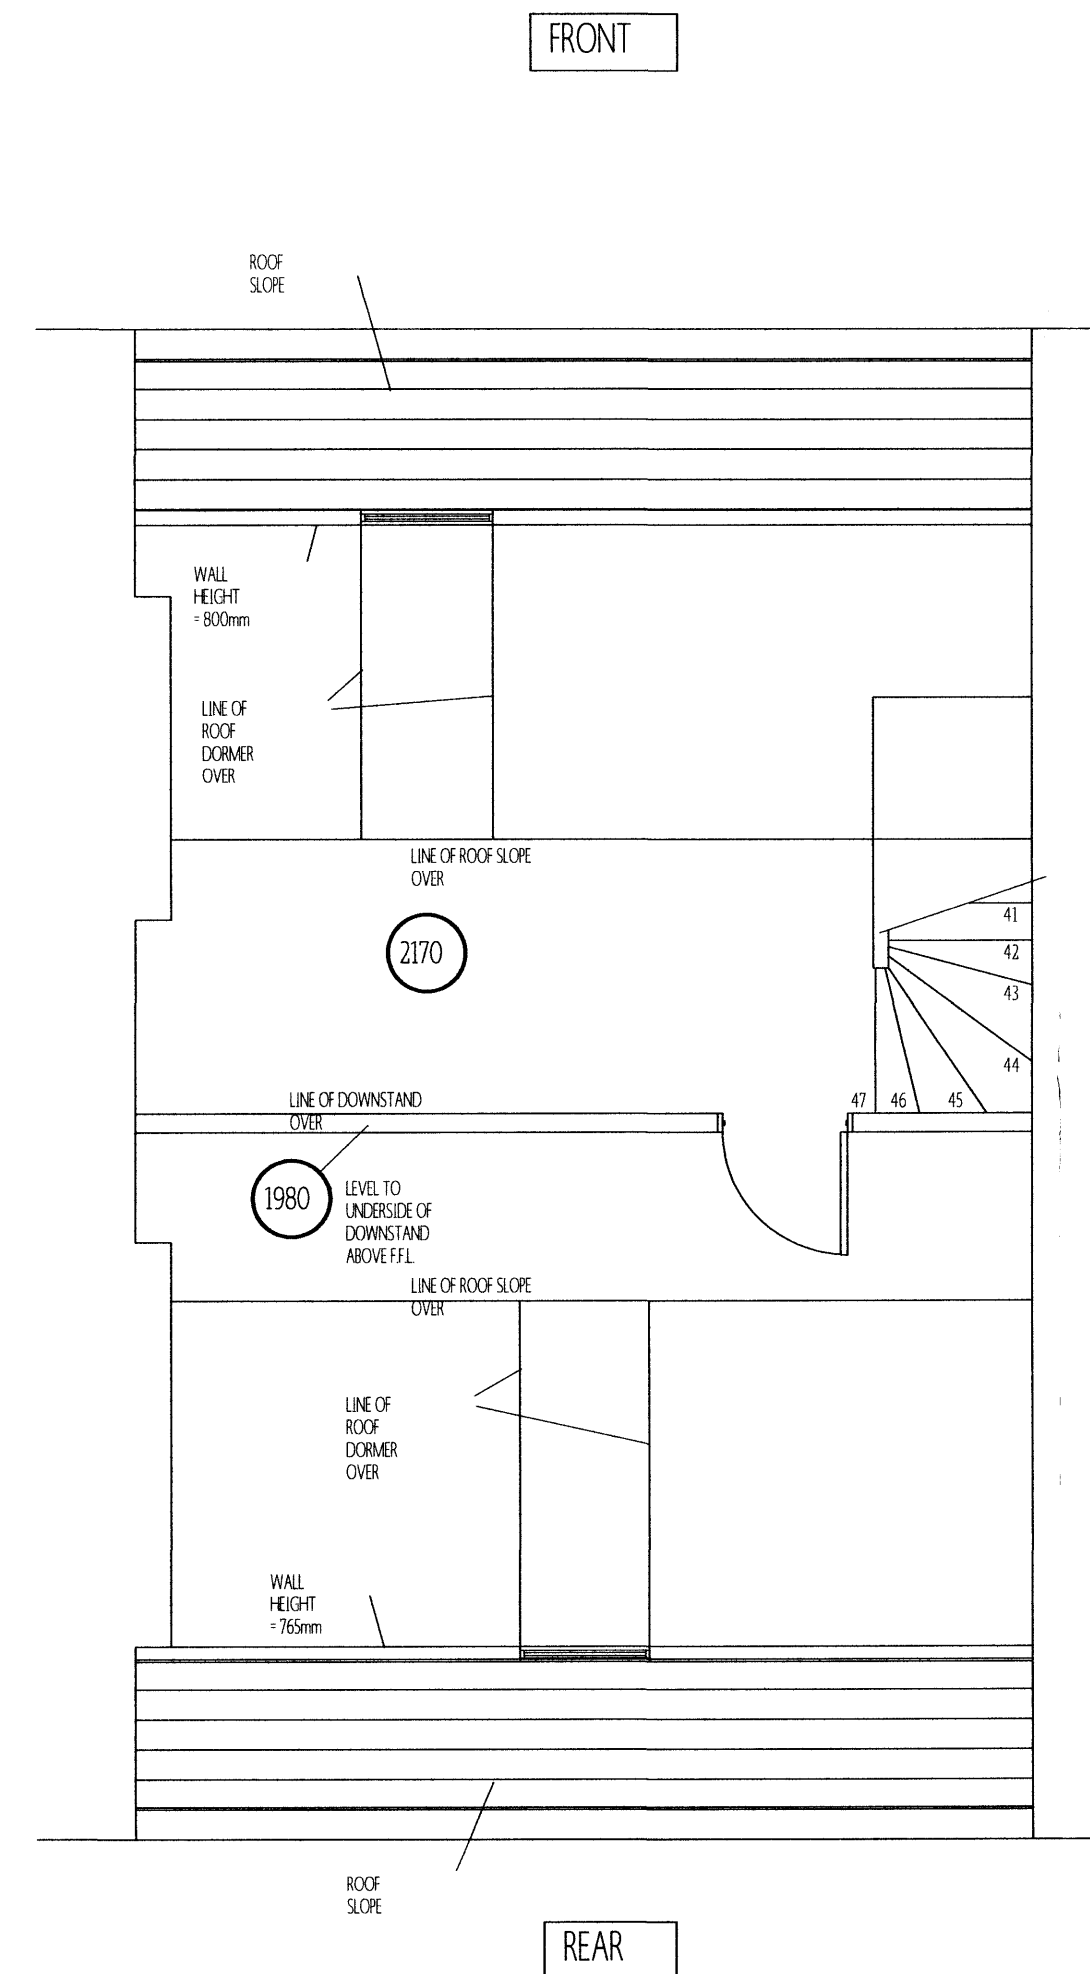

EXISTING THIRD FLOOR LAYOUT
(31 PRIMROSE GARDENS, LONDON NW3)

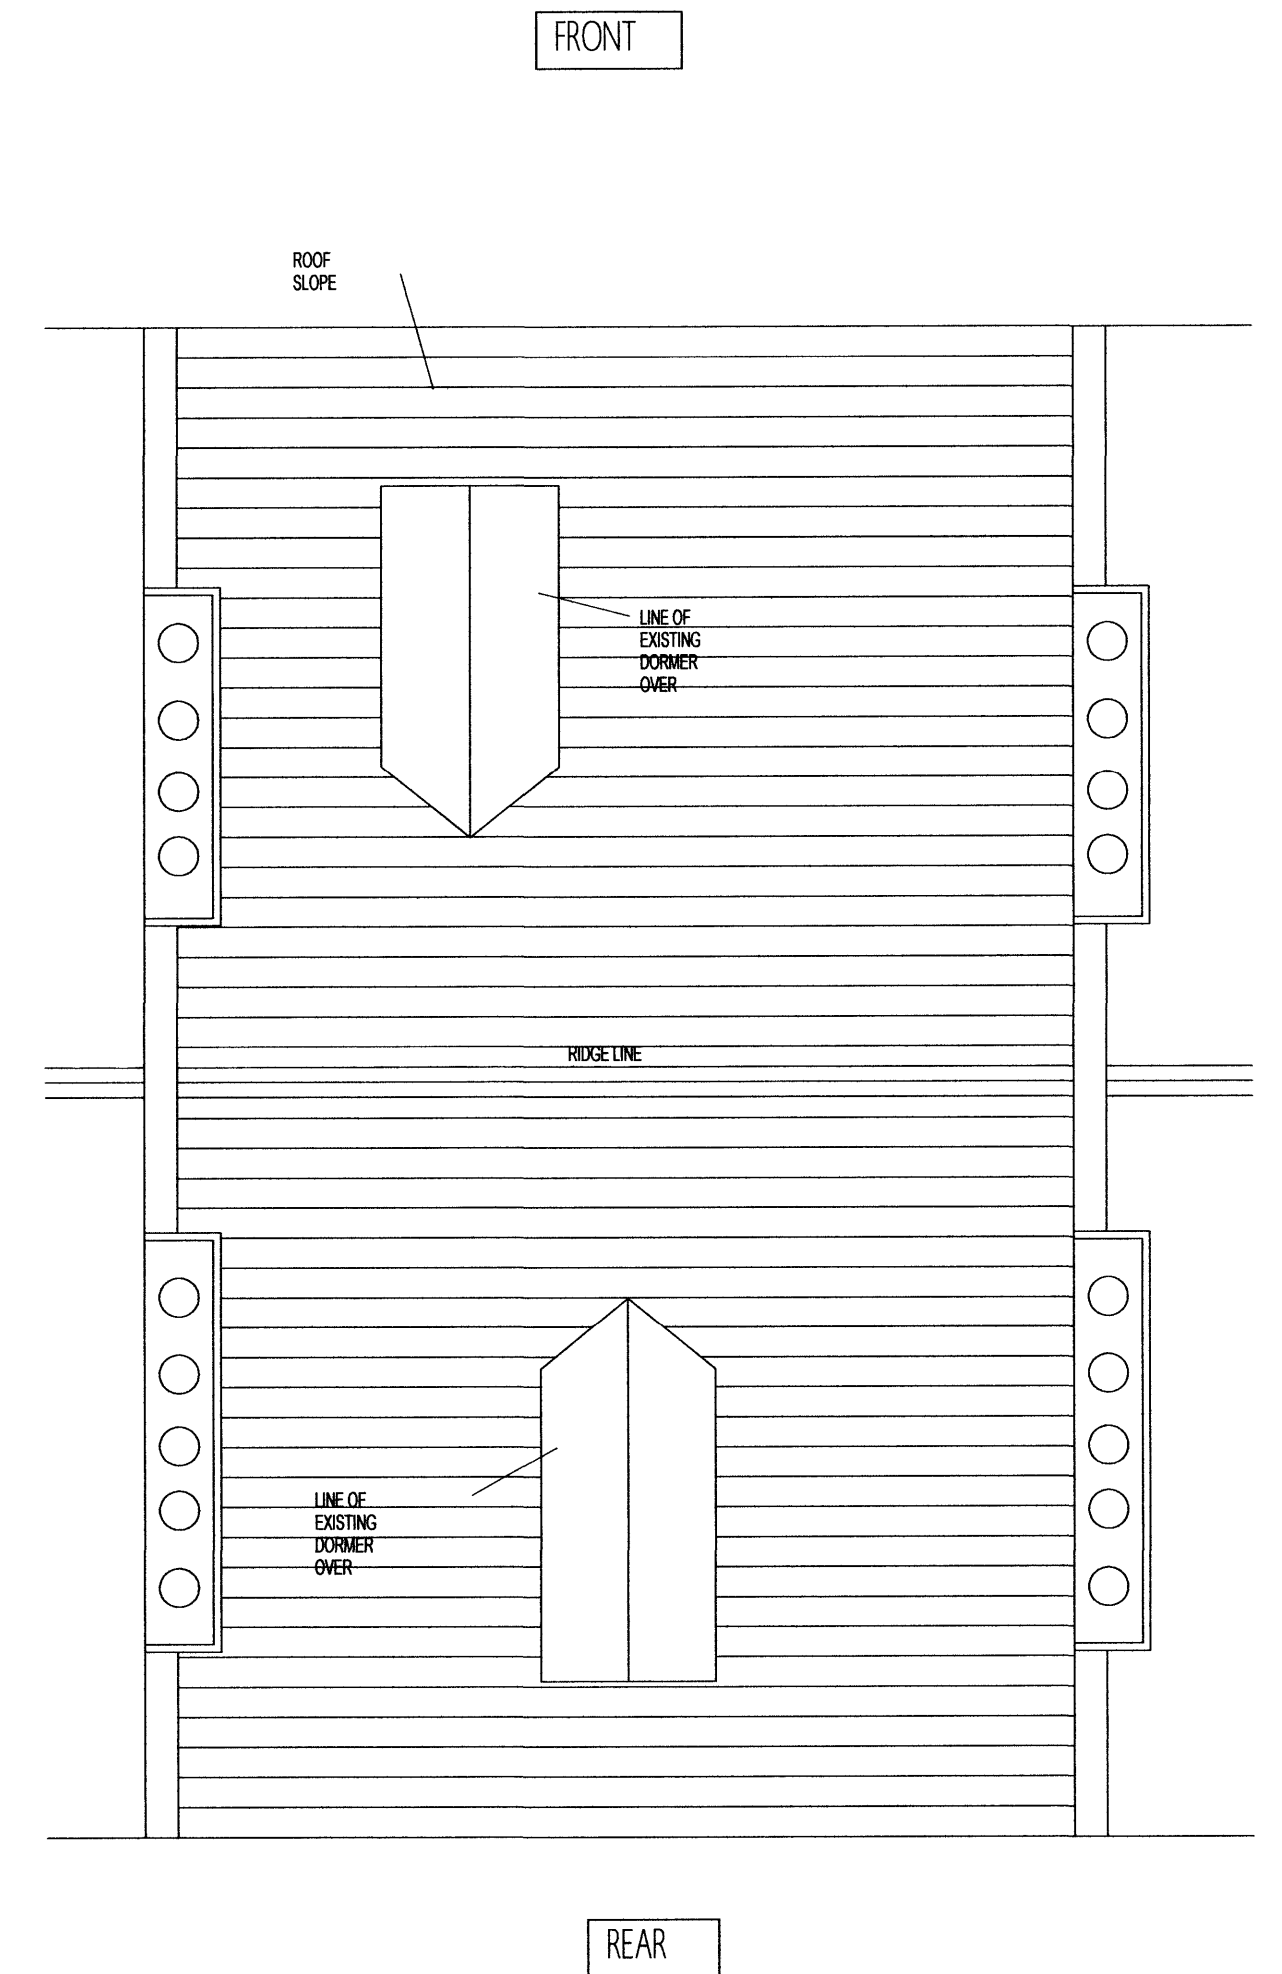

EXISTING ROOF LAYOUT
(31 PRIMROSE GARDENS, LONDON NW3)

PROPOSED INTERNAL ALTERATIONS & NEW DORMER ROOF EXTENSIONS AT 31 PRIMROSE GARDENS LONDON NW3

DRAWING TITLE : EXISTING FLOOR PLANS

DRAWING No : 09 - 015 - 03

SCALE : 1:50

DRAWING DATE : JULY 2009

DRAWN BY :

BARRATON DESIGN STUDIO LTD
68 BENTLEY ROAD,
DONCASTER,
SOUTH YORKSHIRE,
DN5 9TA

TEL: 01302 787387
FAX: 01302 390072
EMAIL: ENQUIRIES@BARRATONDESIGN.CO.UK
WEB: WWW.BARRATONDESIGN.CO.UK


BARRATON
DESIGN STUDIO LIMITED



EXISTING FRONT ELEVATION



EXISTING REAR ELEVATION

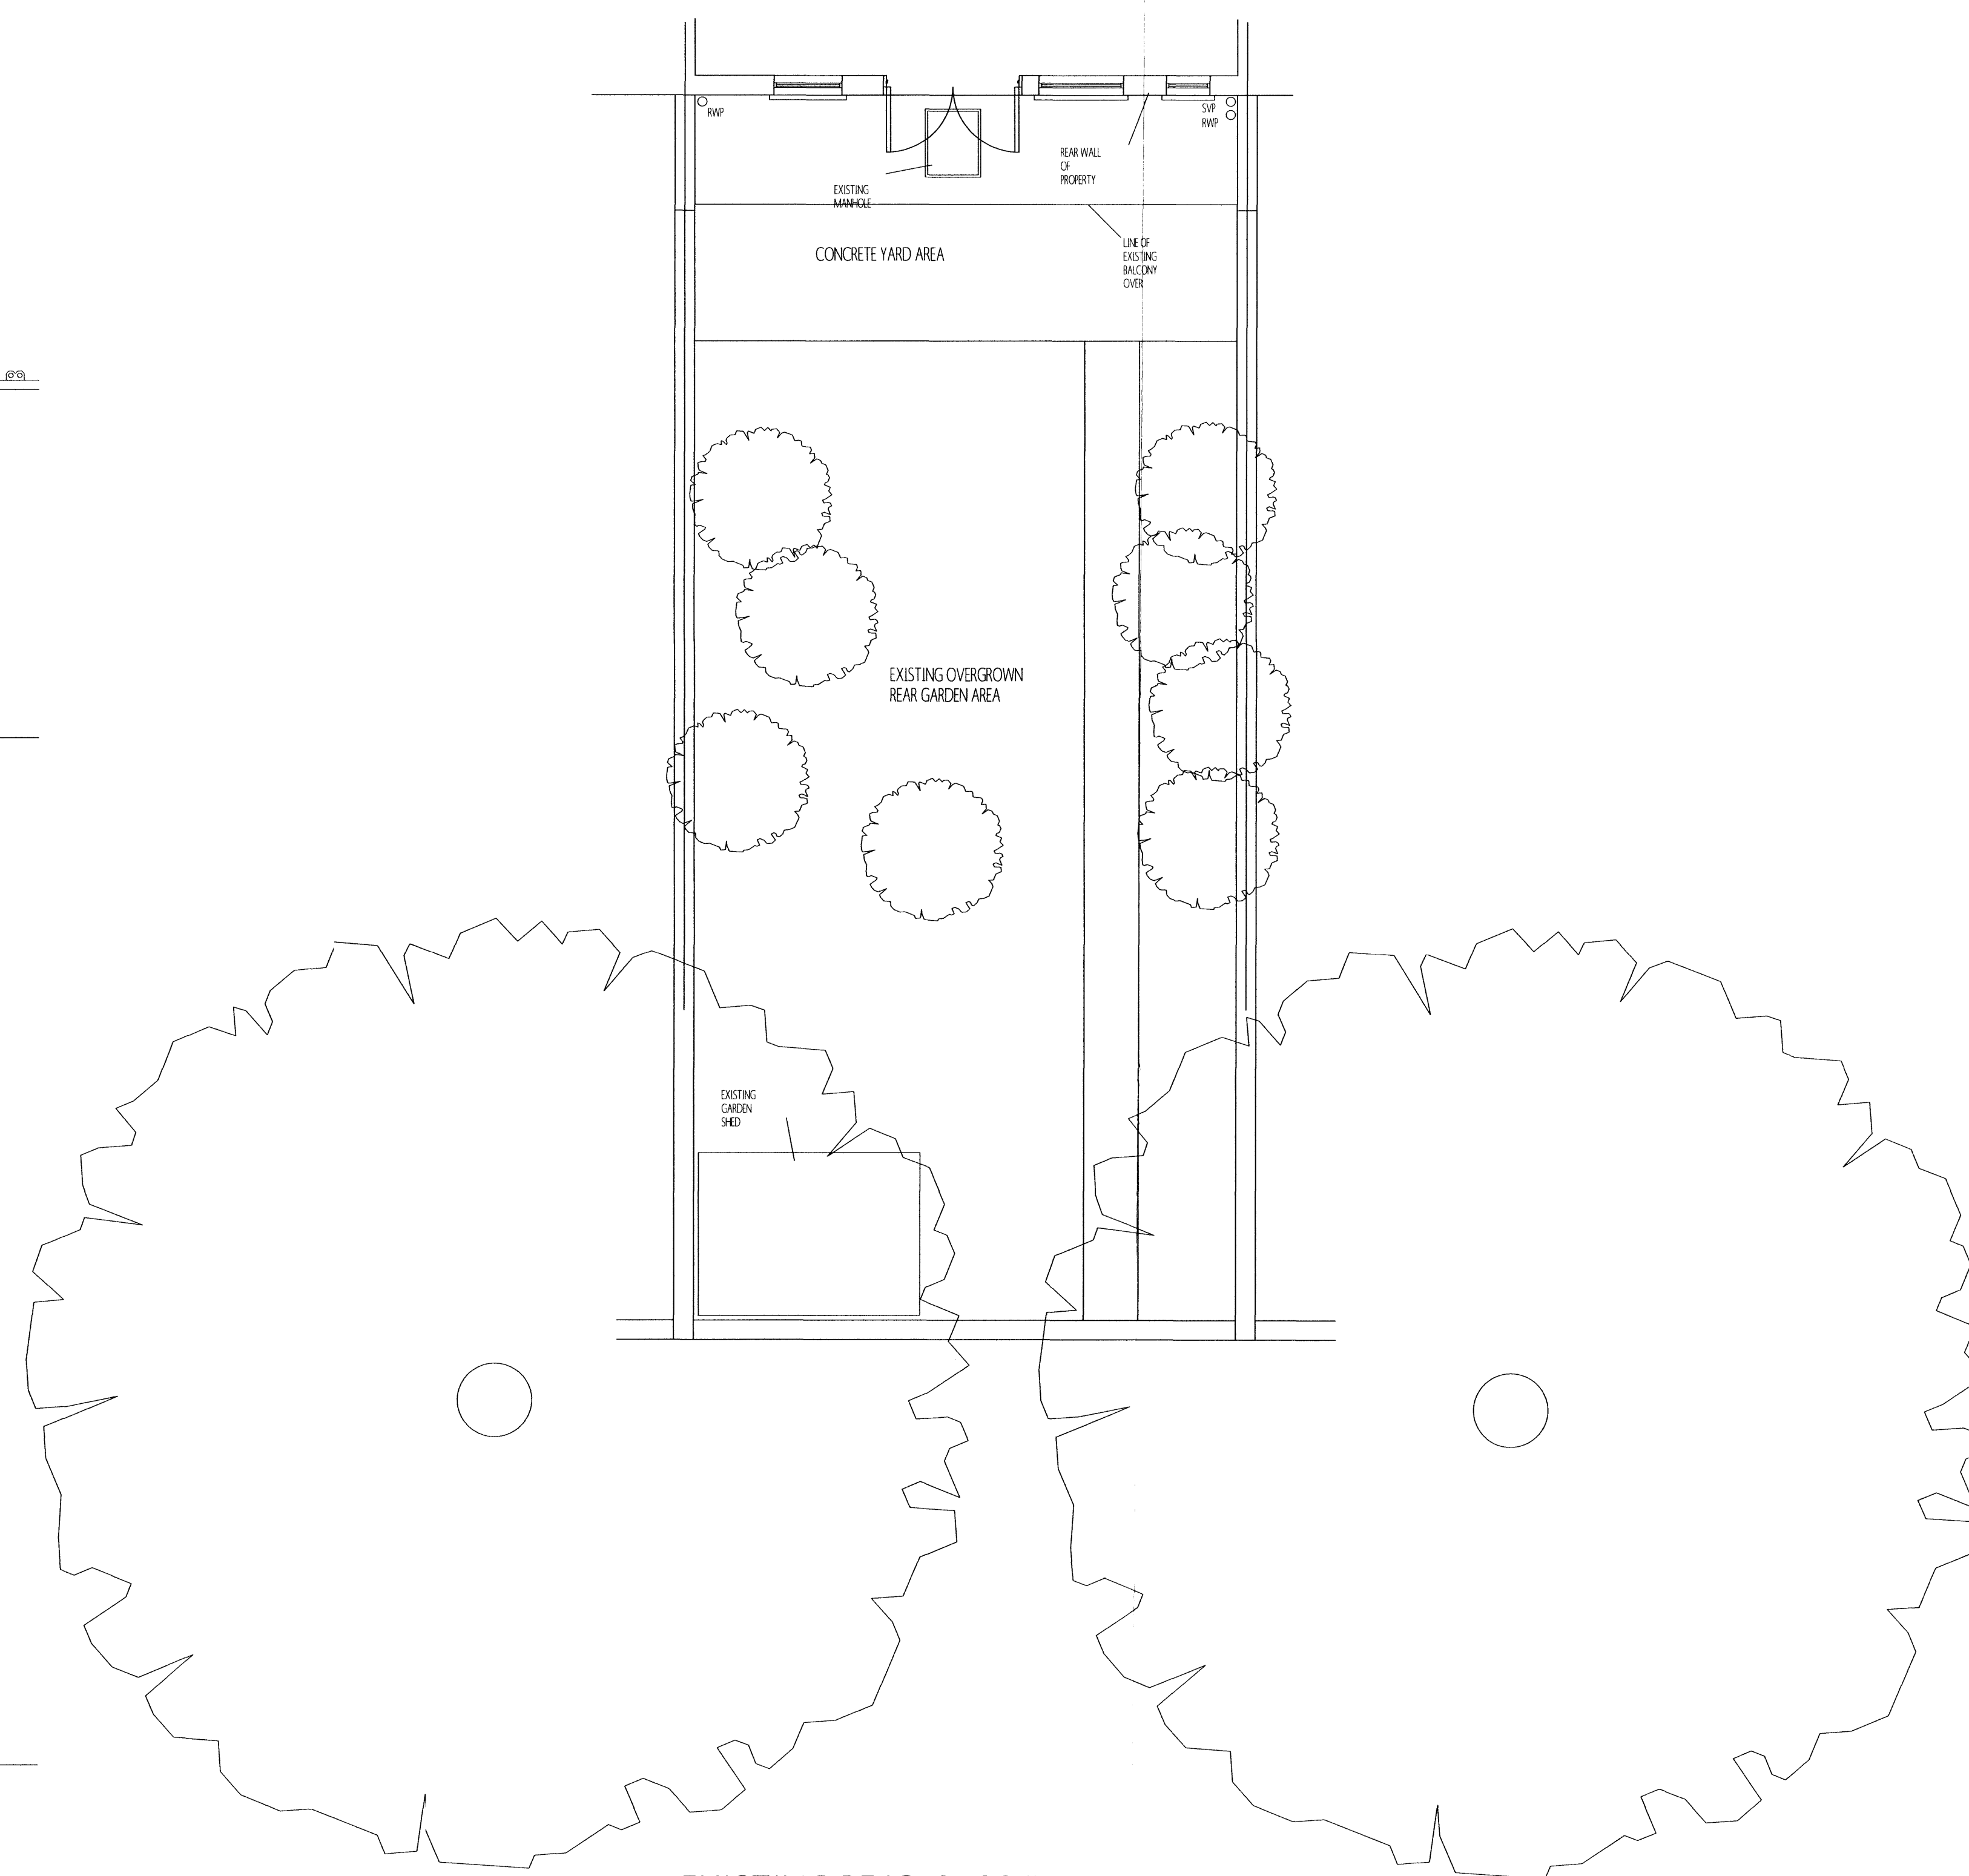

EXISTING REAR GARDEN PLAN

PROPOSED INTERNAL ALTERATIONS & NEW DORMER ROOF EXTENSIONS AT 31 PRIMROSE GARDENS LONDON NW3

DRAWING TITLE : EXISTING FLOOR PLANS
AND GARDEN PLAN
DRAWING No : 09 - 015 - 04
SCALE : 1 : 50
DRAWING DATE : JULY 2009
DRAWN BY :

BARRATON DESIGN STUDIO LTD
68 BENTLEY ROAD,
DONCASTER,
SOUTH YORKSHIRE,
DN5 3TA
TEL: 01302 787387
FAX: 01302 390072
EMAIL: ENQUIRIES@BARRATONDESIGN.CO.UK
WEB: WWW.BARRATONDESIGN.CO.UK

BARRATON
DESIGN STUDIO LIMITED