




LOCATION PLAN (1:1250)

© Crown Copyright 2009. All rights reserved. Licence number 100020449

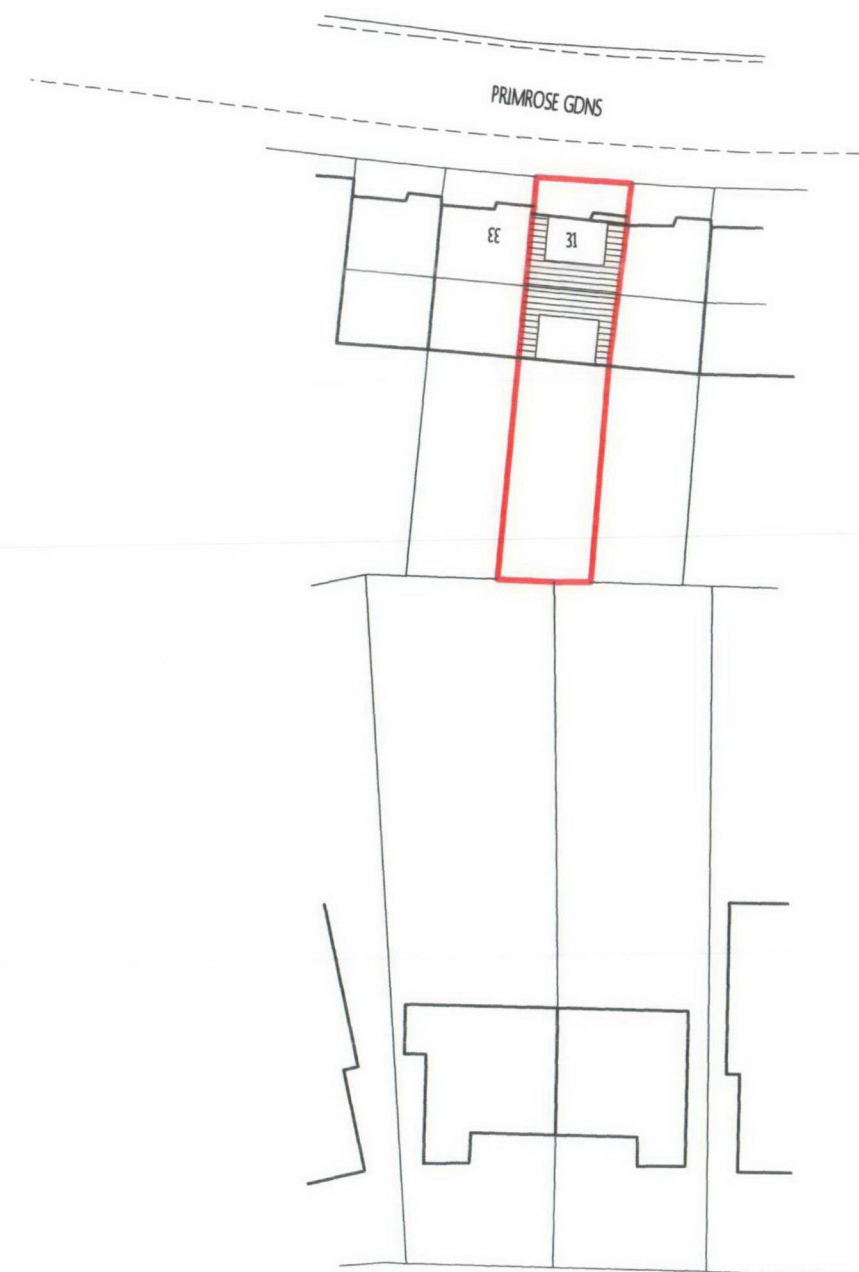

SITE PLAN (1:500)

PROPOSED INTERNAL ALTERATIONS & NEW DORMER ROOF EXTENSIONS AT 31 PRIMROSE GARDENS LONDON NW3

DRAWING TITLE : SITE PLANNING LAYOUT
& LOCATION PLAN

DRAWING No : 09 - 015 - 5

SCALE: 1:500 / 1:1250

DRAWING DATE : JULY 2009

DRAWN BY : P.B.

BARRATON DESIGN STUDIO LTD
68 BENTLEY ROAD,
DONCASTER,
SOUTH YORKSHIRE,
DN5 9TA

TEL: 01302 787387
FAX: 01302 390072
EMAIL: ENQUIRIES@BARRATONDESIGN.CO.UK
WEB: WWW.BARRATONDESIGN.CO.UK

BARRATON
DESIGN STUDIO LIMITED