


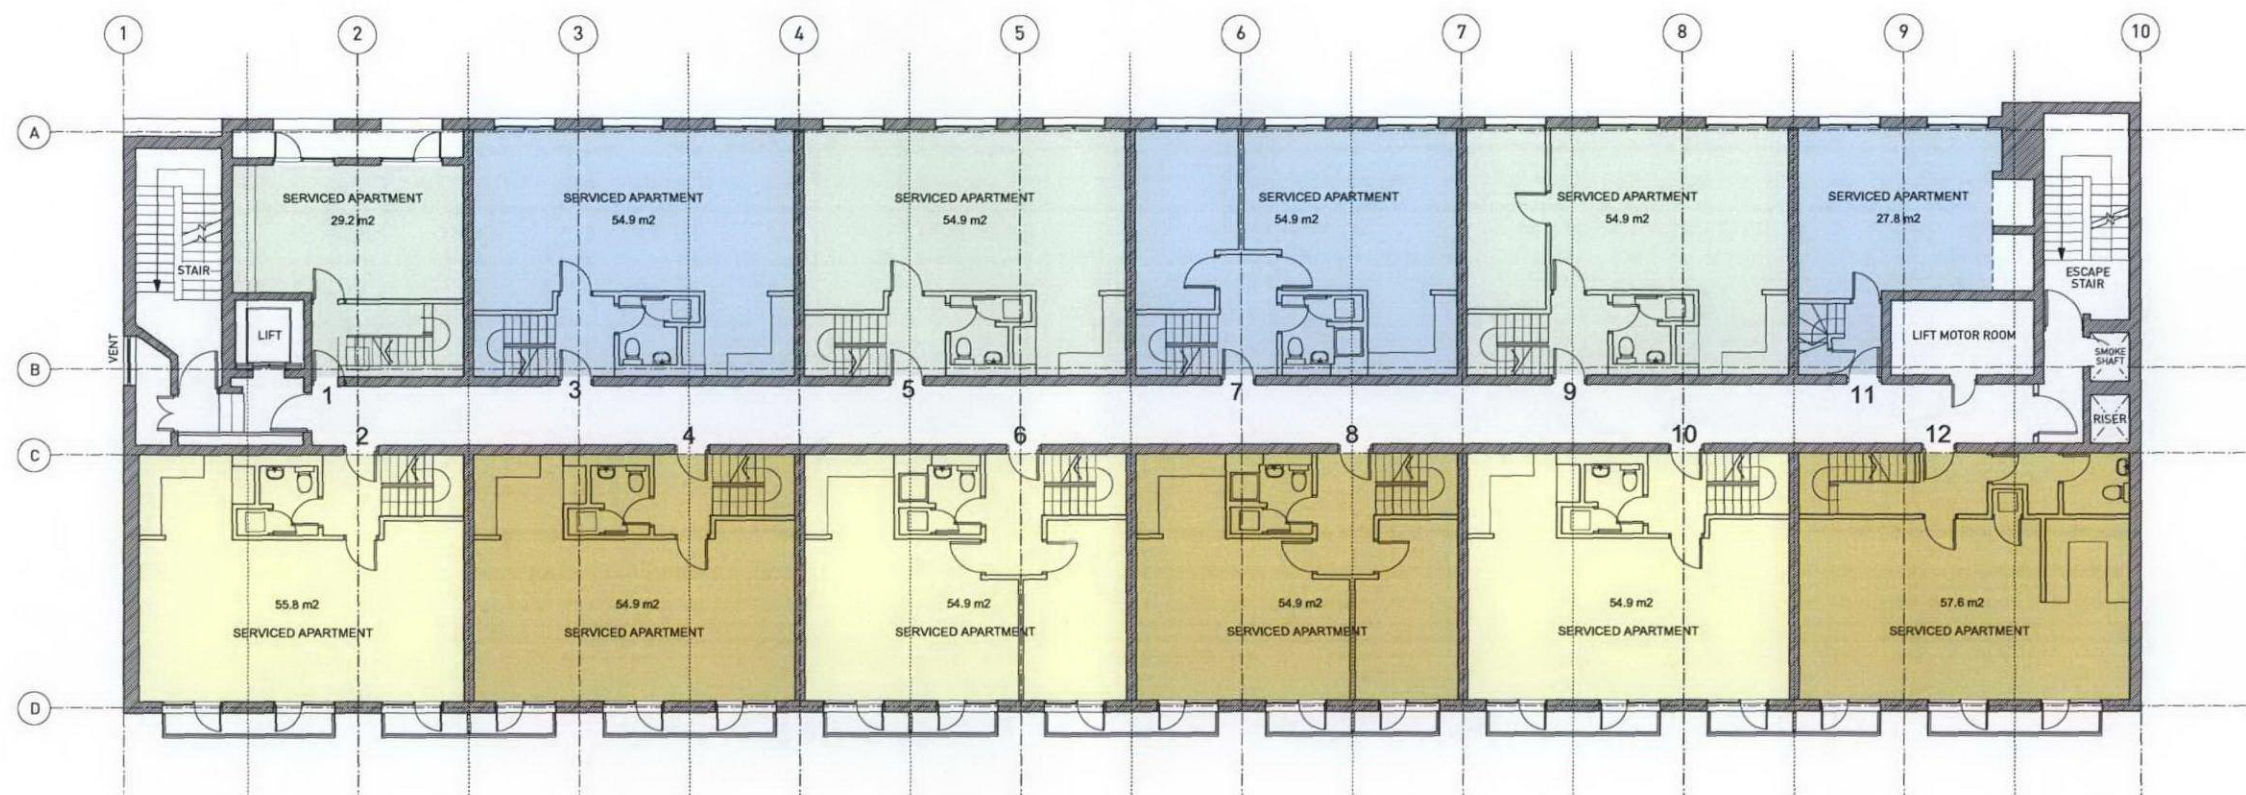

FIFTH FLOOR PLAN
AS EXISTING

RECEIVED
15 JUN 2009

GENERAL NOTES: 1. Not scale from this drawing. 2. Check drawing on receipt and immediately report any discrepancies to the Architect. 3. Rely all dimensions and levels on site prior to construction. 4. The contents of this drawing are the copyright of Stiff + Trevillion Architects LLP and shall not be re-used without their written permission.	<table> <tr> <th>No.</th><th>Date</th><th>Revision Notes</th></tr> <tr> <td> </td><td> </td><td> </td></tr> </table>	No.	Date	Revision Notes					PLANNING	Stiff + Trevillion Stiff + Trevillion Architects LLP 16 Woodfield Road London W9 2BE T +44(0)20 8940 5550 F +44(0)20 8949 8448 mail@stiffandtrevillion.com www.stiffandtrevillion.com	<table> <tr> <td>Project</td><td colspan="3">1 UNIVERSITY STREET LONDON WC1E 6JQ</td></tr> <tr> <td>Drawing</td><td colspan="3">FIFTH FLOOR PLAN AS EXISTING</td></tr> <tr> <td>Project No</td><td>2995</td><td>Drawing No</td><td>105</td></tr> <tr> <td>Scale</td><td>1:100 @ A1</td><td>Date</td><td>FEB 09</td></tr> <tr> <td>Revision</td><td>A</td><td>Revised</td><td>14/05/2009</td></tr> </table>	Project	1 UNIVERSITY STREET LONDON WC1E 6JQ			Drawing	FIFTH FLOOR PLAN AS EXISTING			Project No	2995	Drawing No	105	Scale	1:100 @ A1	Date	FEB 09	Revision	A	Revised	14/05/2009
No.	Date	Revision Notes																													
Project	1 UNIVERSITY STREET LONDON WC1E 6JQ																														
Drawing	FIFTH FLOOR PLAN AS EXISTING																														
Project No	2995	Drawing No	105																												
Scale	1:100 @ A1	Date	FEB 09																												
Revision	A	Revised	14/05/2009																												