



ALL DRAWINGS SHOWN SUBJECT TO SITE SURVEY.
DO NOT SCALE FROM THIS DRAWING.
ALL DIMENSIONS TO BE CHECKED ON SITE.
ANY ERRORS TO BE REPORTED TO THE DESIGNER.

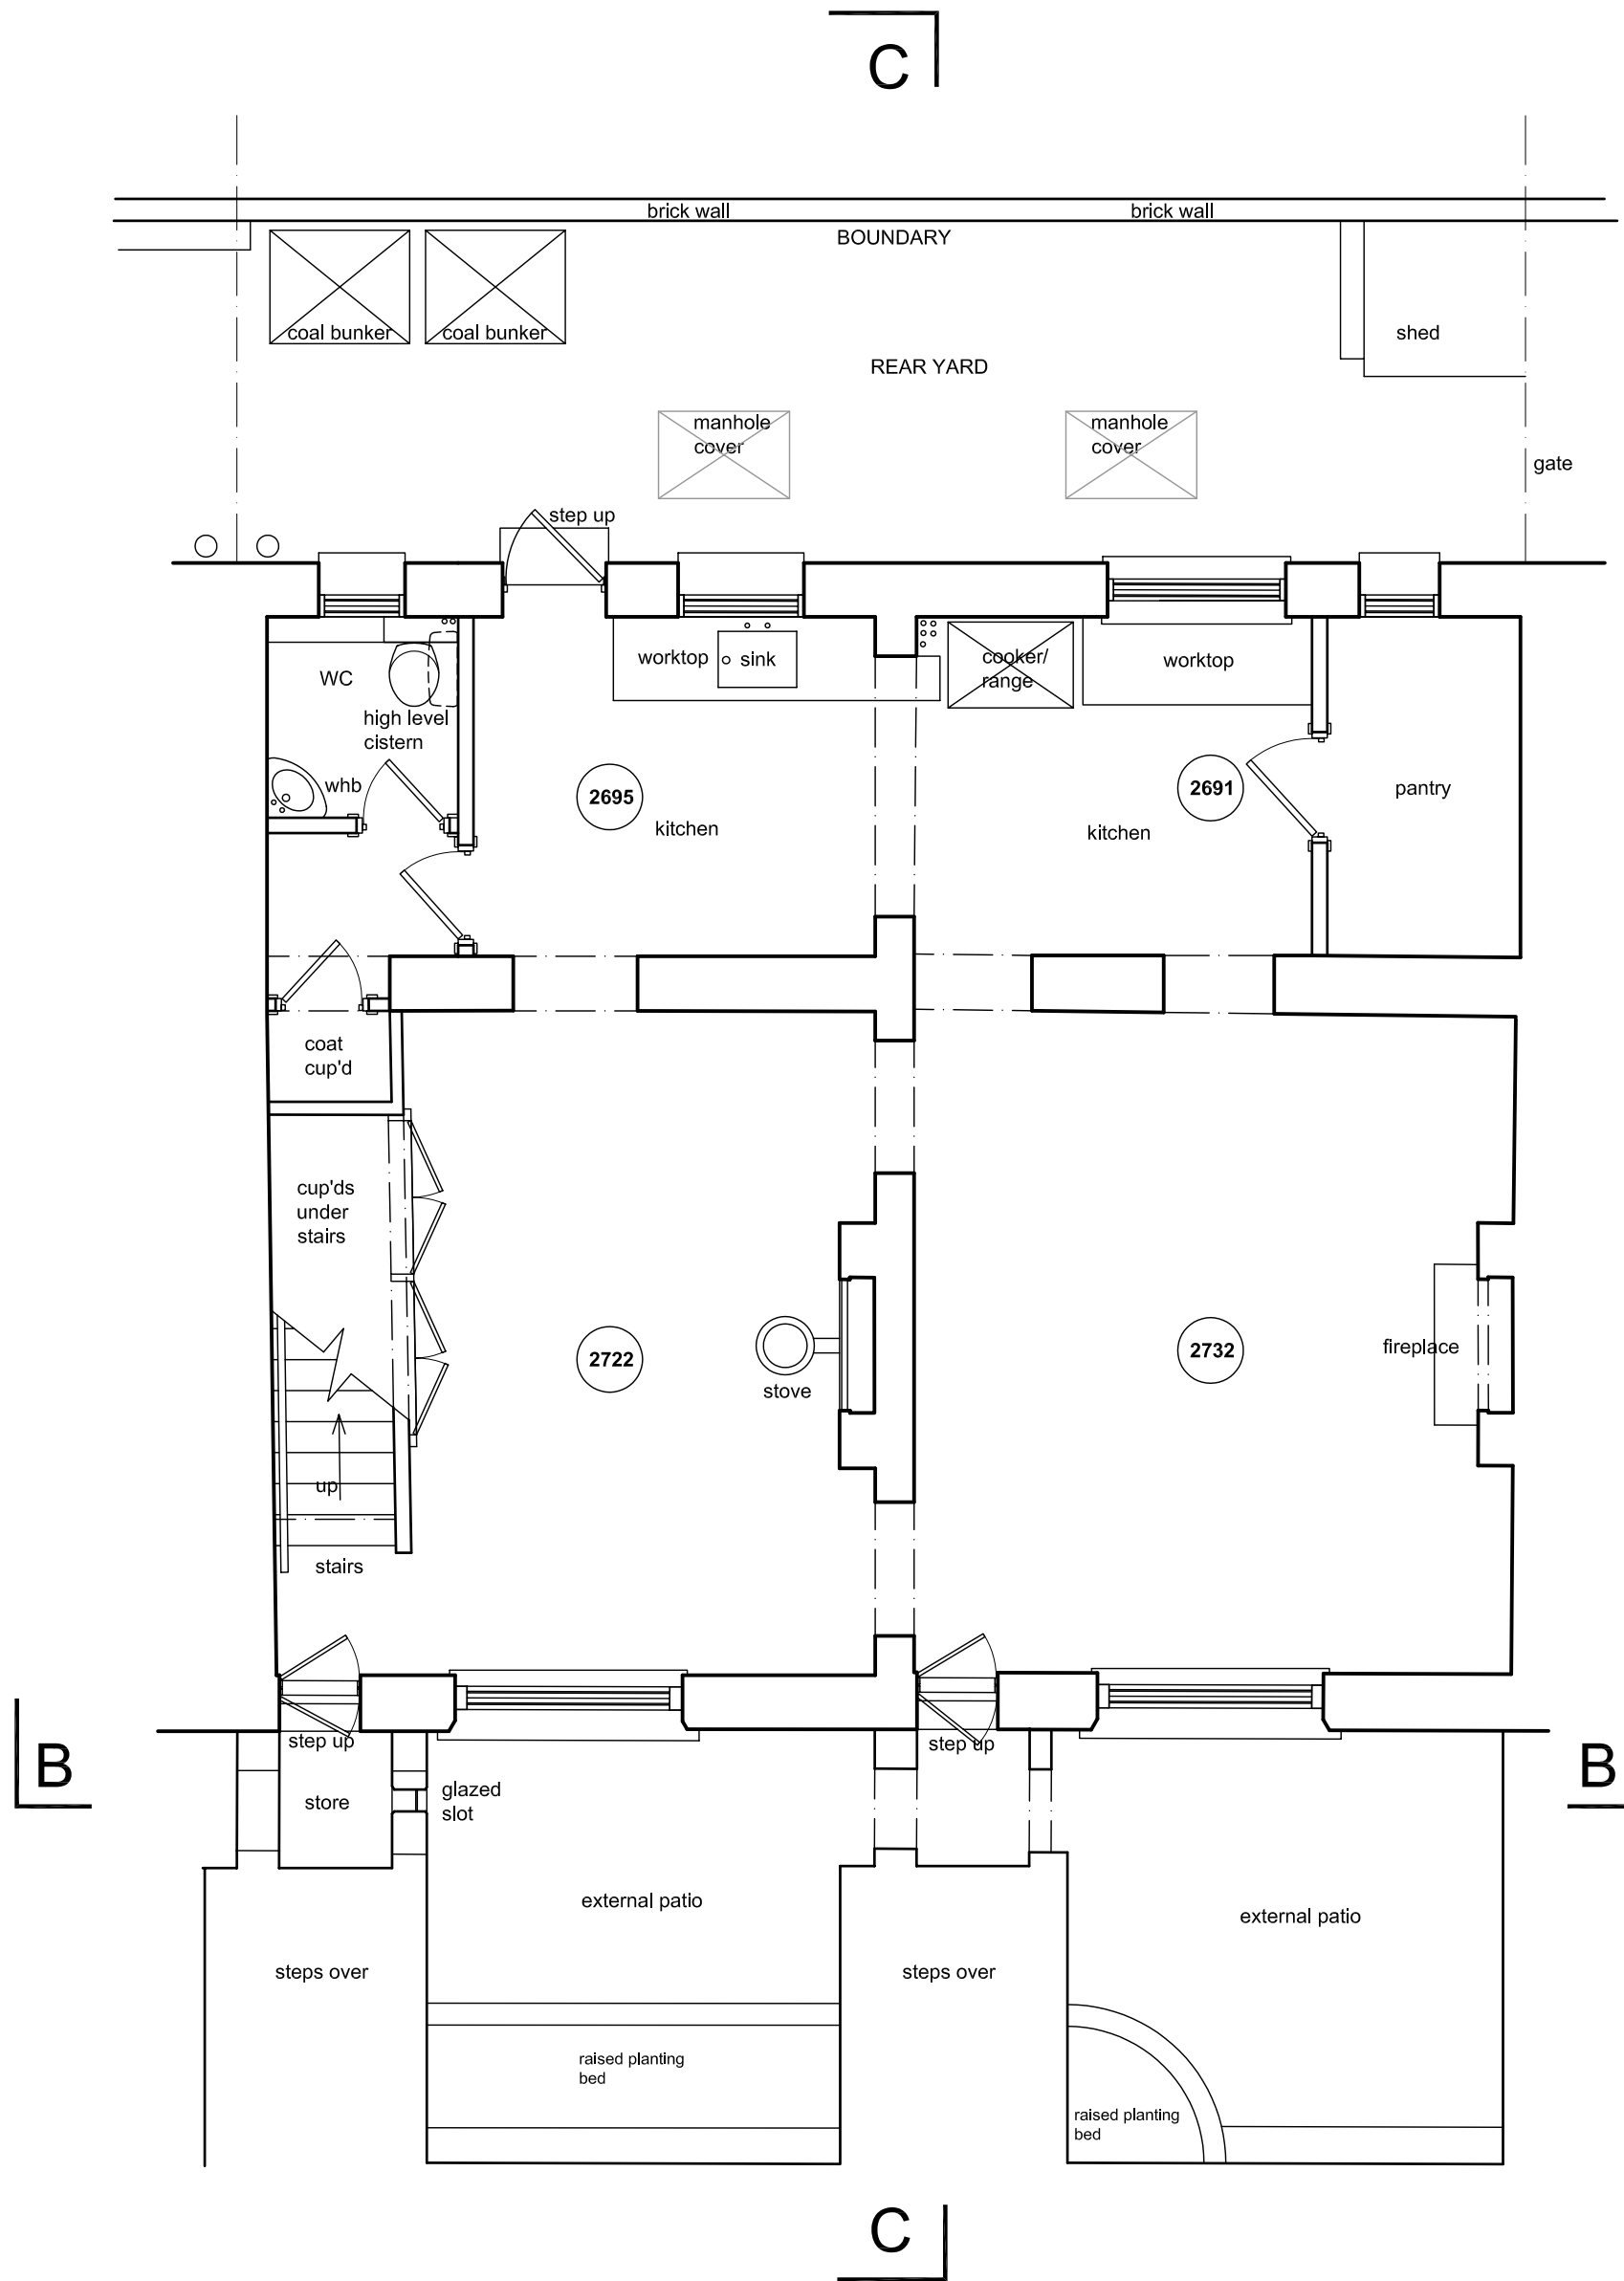

BASEMENT LEVEL PLAN - Scale 1:50


PLEASE NOTE:
This Drawing to be read in conjunction with
the following ROWLAND DESIGN Drawings:-
Dwg No. 297/00/02 - Elevations and Section - Existing
Dwg No. 297/00/03 - Basement, Ground and Site Plans - Proposed
Dwg No. 297/00/04 - Elevations and Section - Proposed

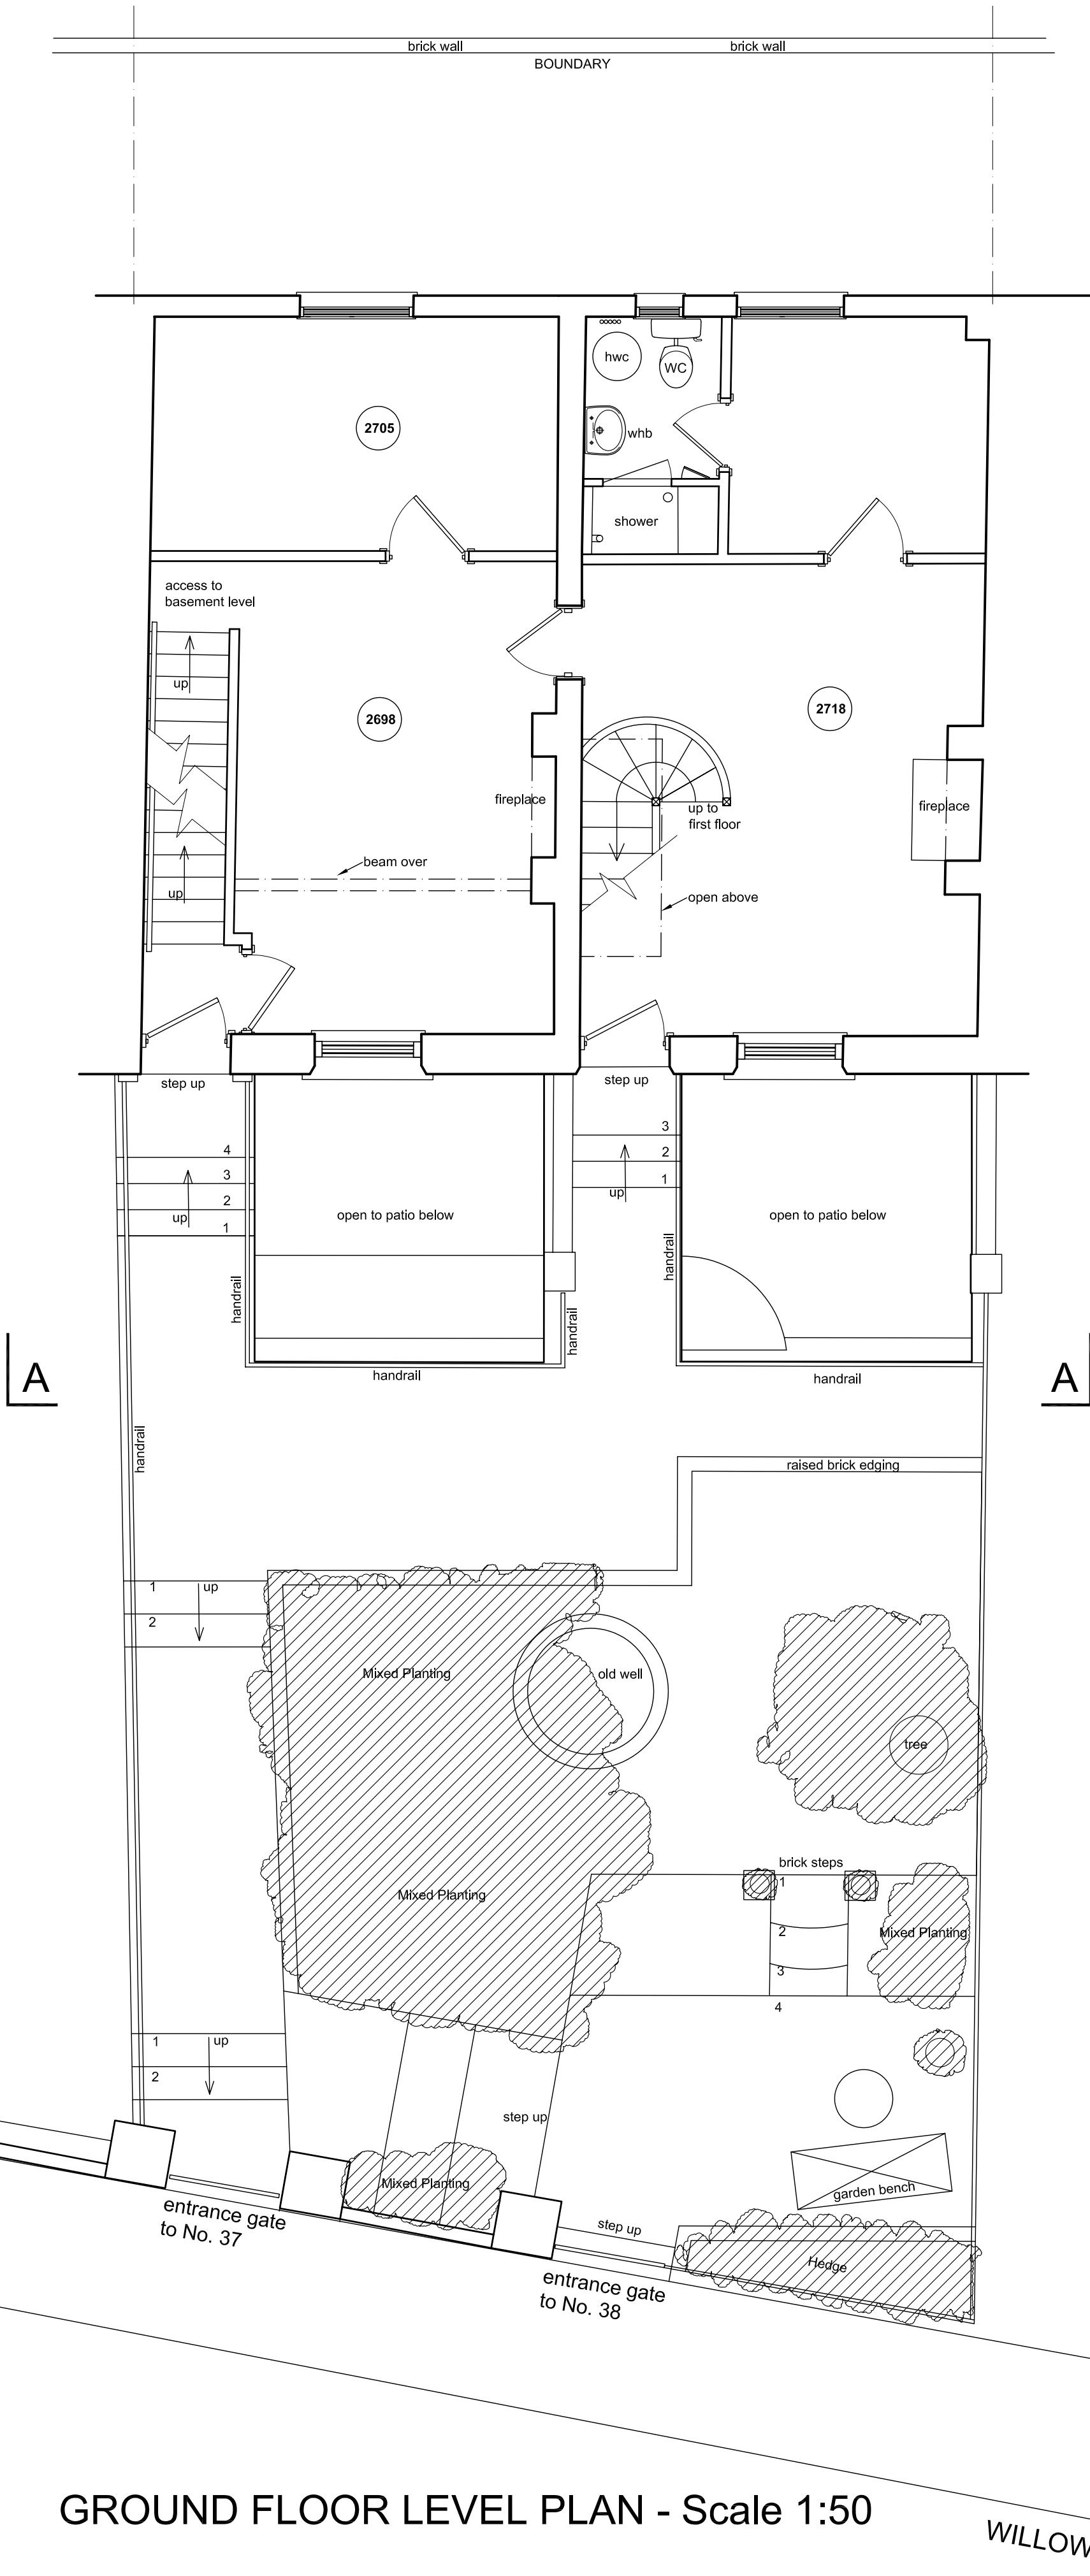


GROUND FLOOR LEVEL PLAN - Scale 1:50




SITE PLAN - Scale 1:1250

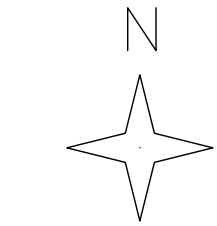

© Crown Copyright 2009
Reproduction in whole or in part is prohibited
without the prior permission of Ordnance Survey.

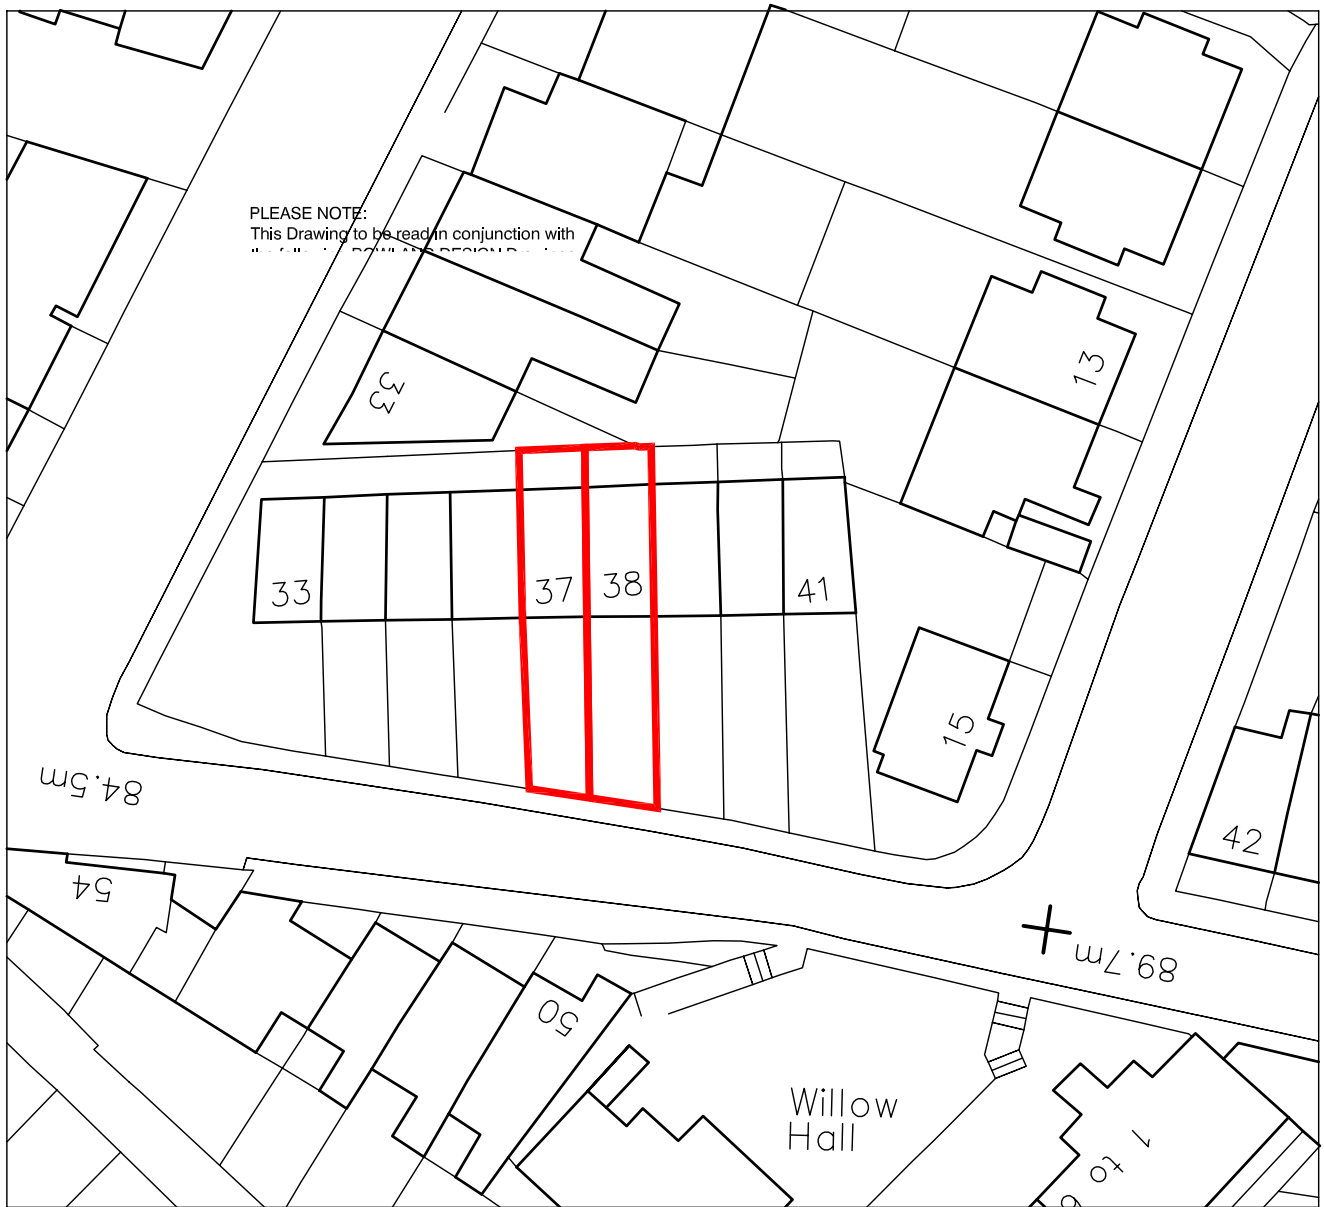

LOCATION PLAN - Scale 1:500

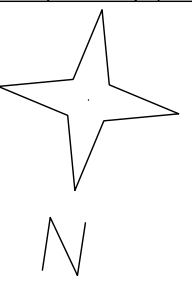

Rev	Description	Date	Initial
1	1 Mount Place London W3 9DH +44(0)20 8993 2120 info@rowlanddesign.co.uk www.rowlanddesign.co.uk		
WORKPLACE ENVIRONMENTS ROWLANDdesign			
<input type="checkbox"/>	PRELIMINARY	<input checked="" type="checkbox"/>	INFORMATION
<input type="checkbox"/>	APPROVAL	<input type="checkbox"/>	CONSTRUCTION
<input type="checkbox"/>	TENDER	<input type="checkbox"/>	AS BUILT
Project 37 & 38 Willow Cottages Hampstead London NW3 1TN			
Drawing Plans Basement, Ground and Site Plan - Existing			
Date	1st June 2009	Scale	As noted at A1
Drawn By	AW	Checked By	CR
Dwg. No.	297 / 00 / 01	Rev.	

©This drawing is the property of Rowland Design Consultancy Ltd. and must not be copied or reproduced in full or in part without express written permission.