



BASEMENT LEVEL PLAN - Scale 1:50


PLEASE NOTE:
This Drawing to be read in conjunction with
the following ROWLAND DESIGN Drawings:-
Dwg No. 297/00/01 - Basement, Ground and Site Plans - Existing
Dwg No. 297/00/02 - Elevations and Section - Existing
Dwg No. 297/00/04 - Elevations and Section - Proposed

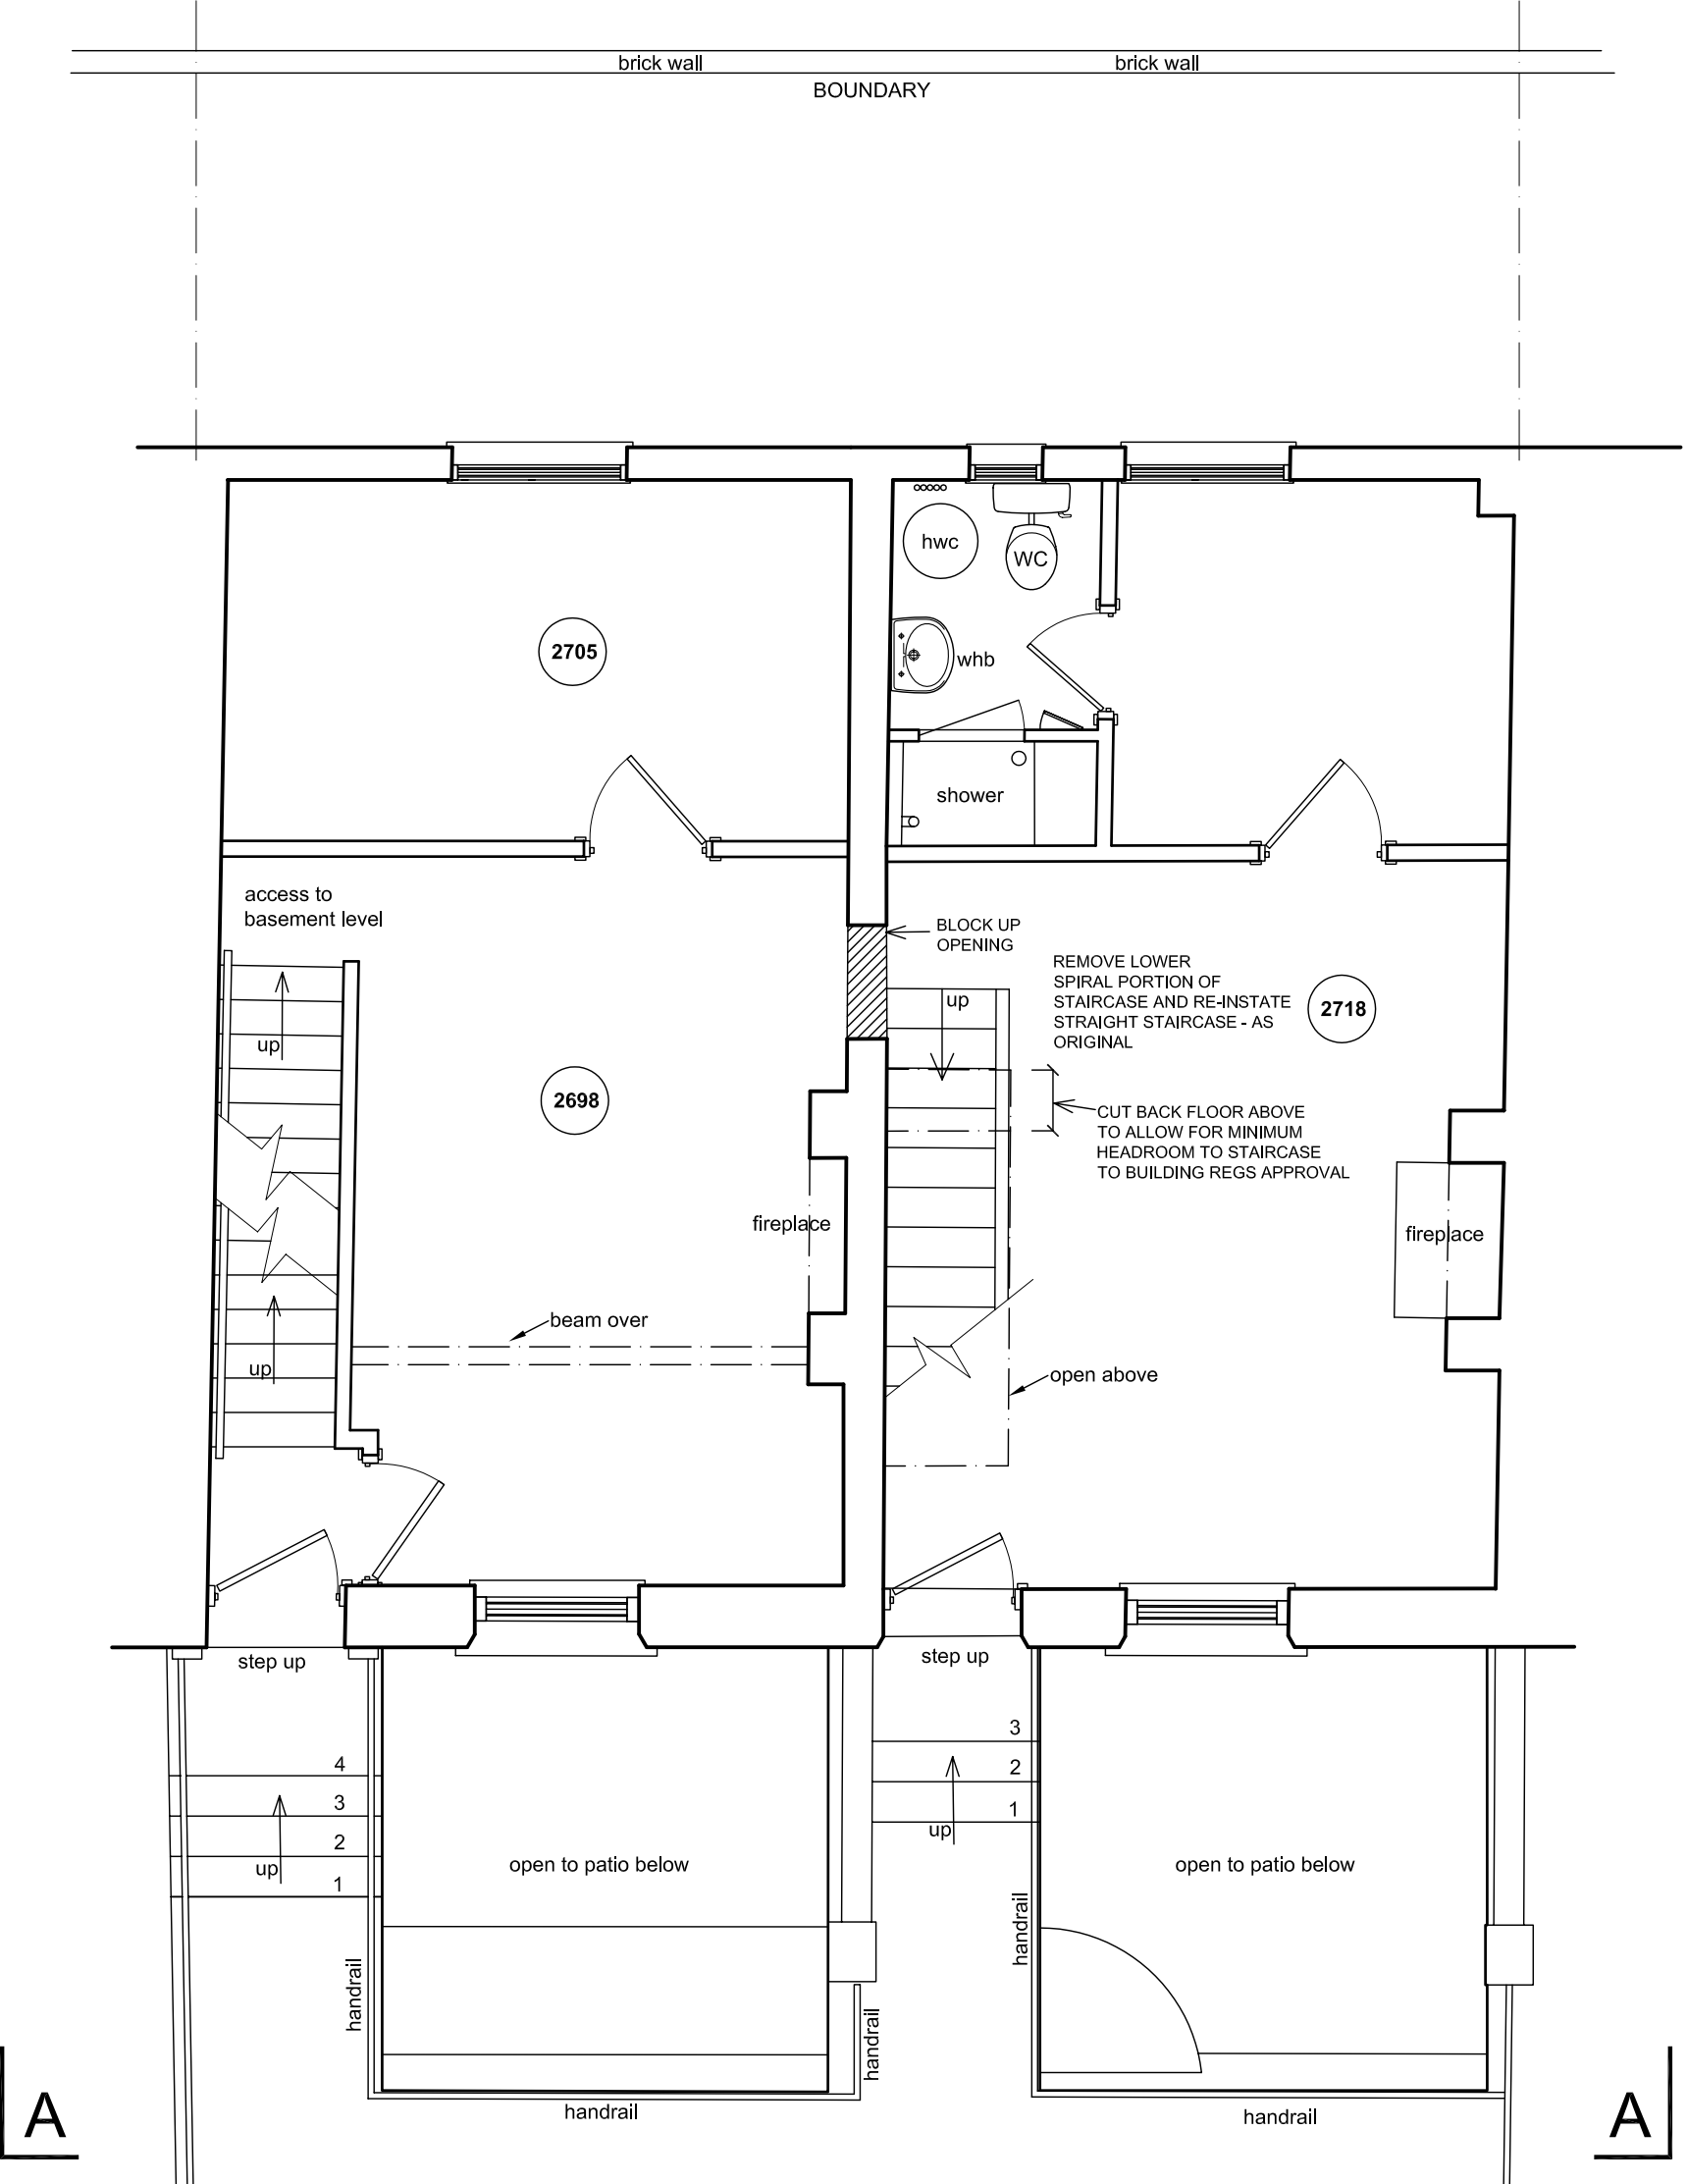


GROUND FLOOR LEVEL PLAN - Scale 1:50

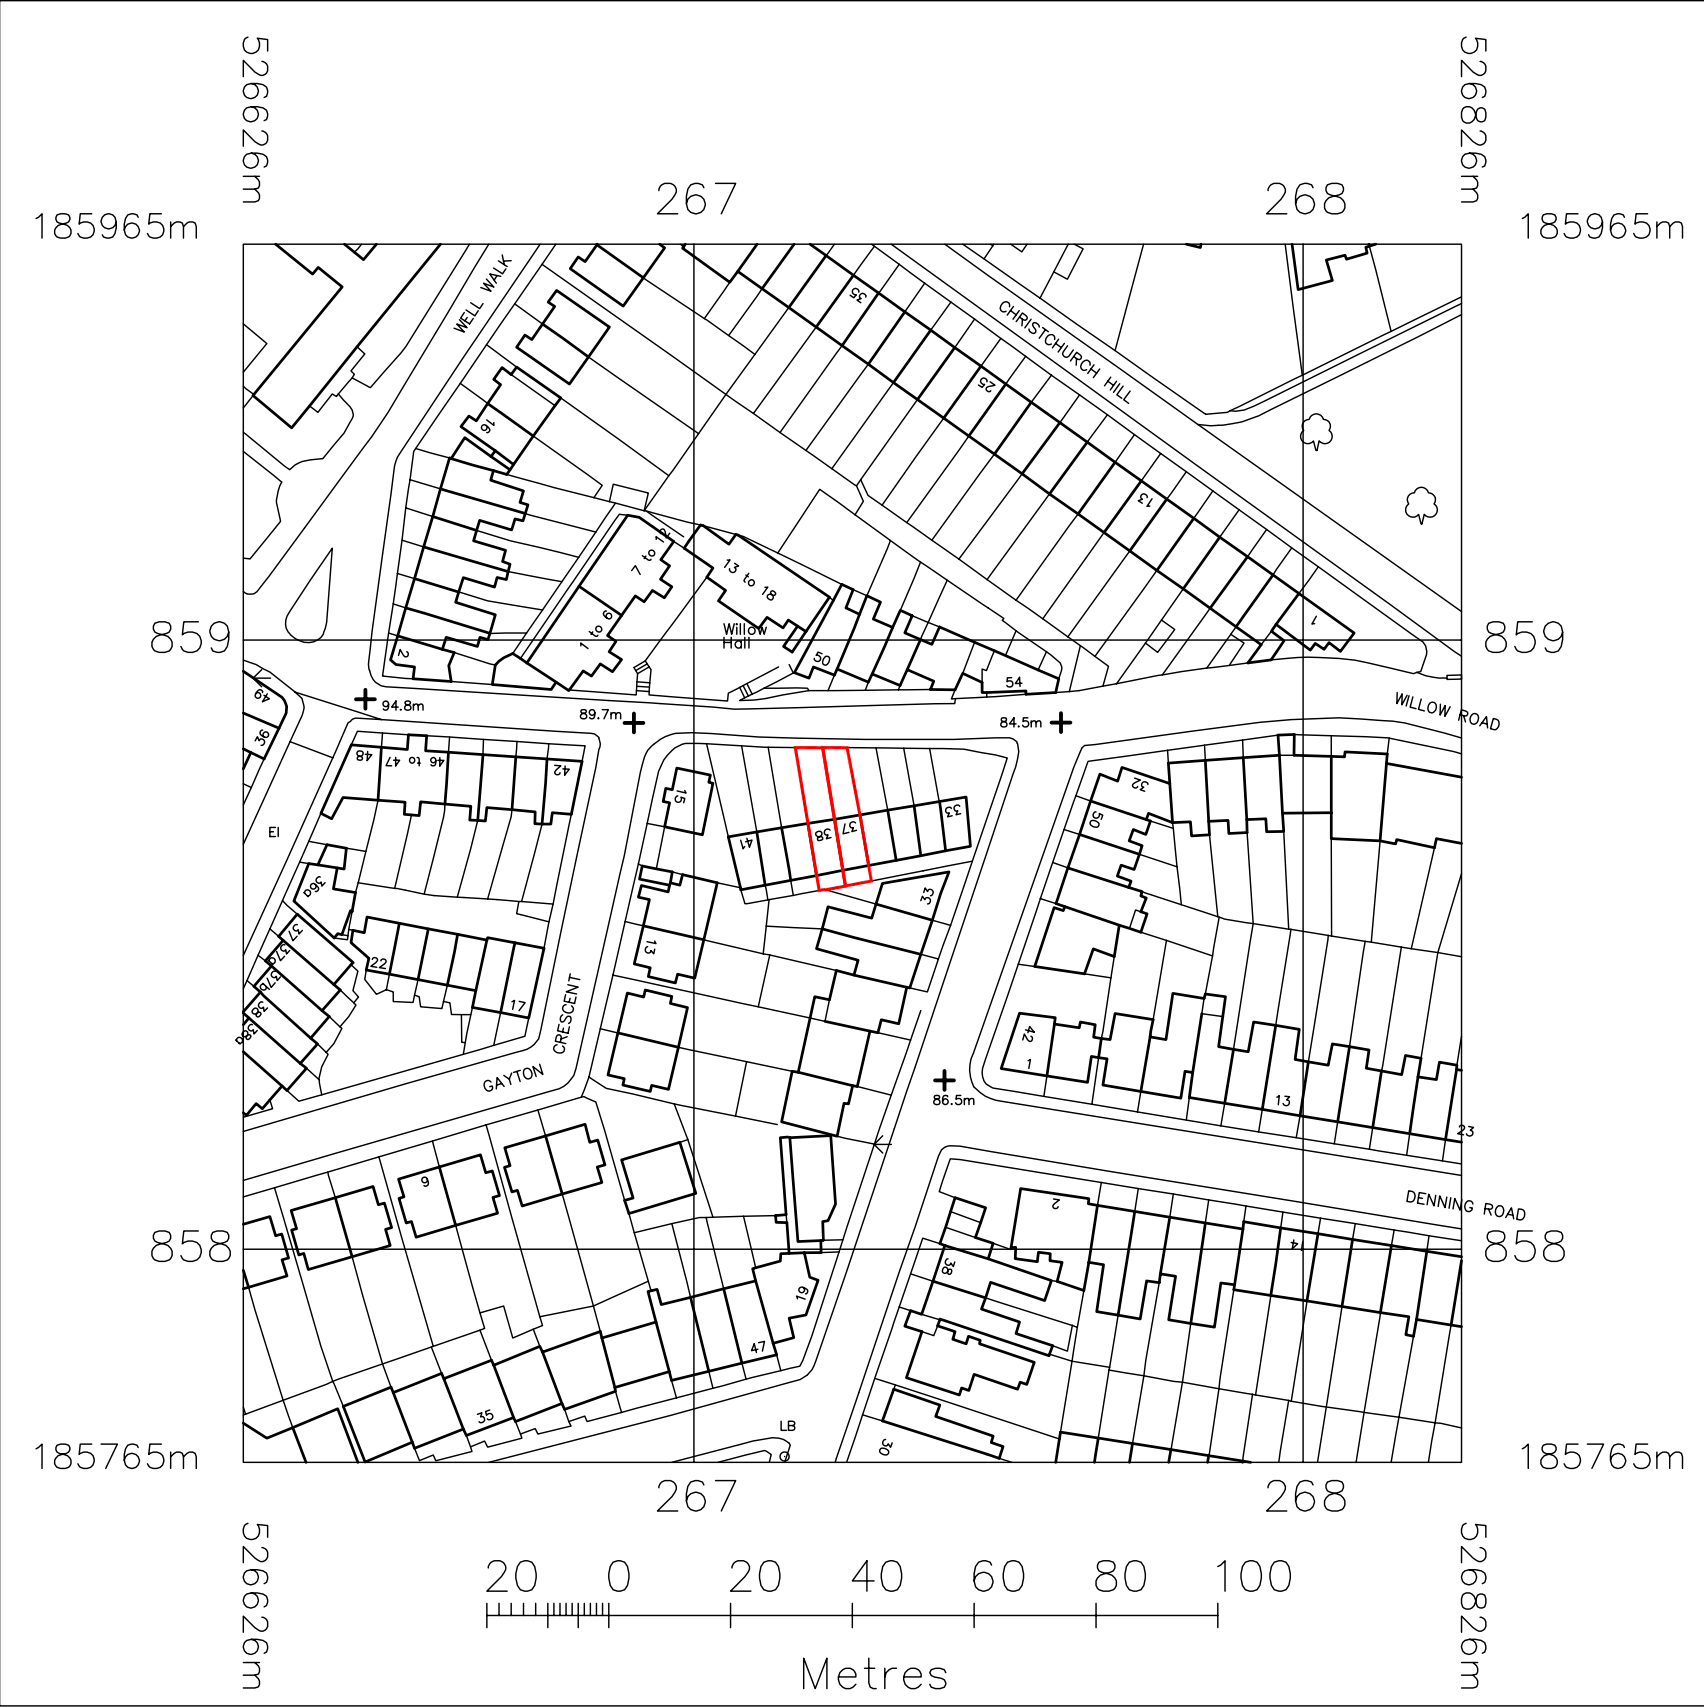


SITE PLAN - Scale 1:1250

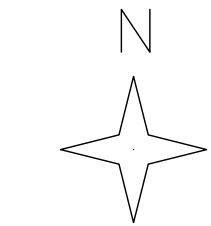

© Crown Copyright 2009
Reproduction in whole or in part is prohibited
without the prior permission of Ordnance Survey.

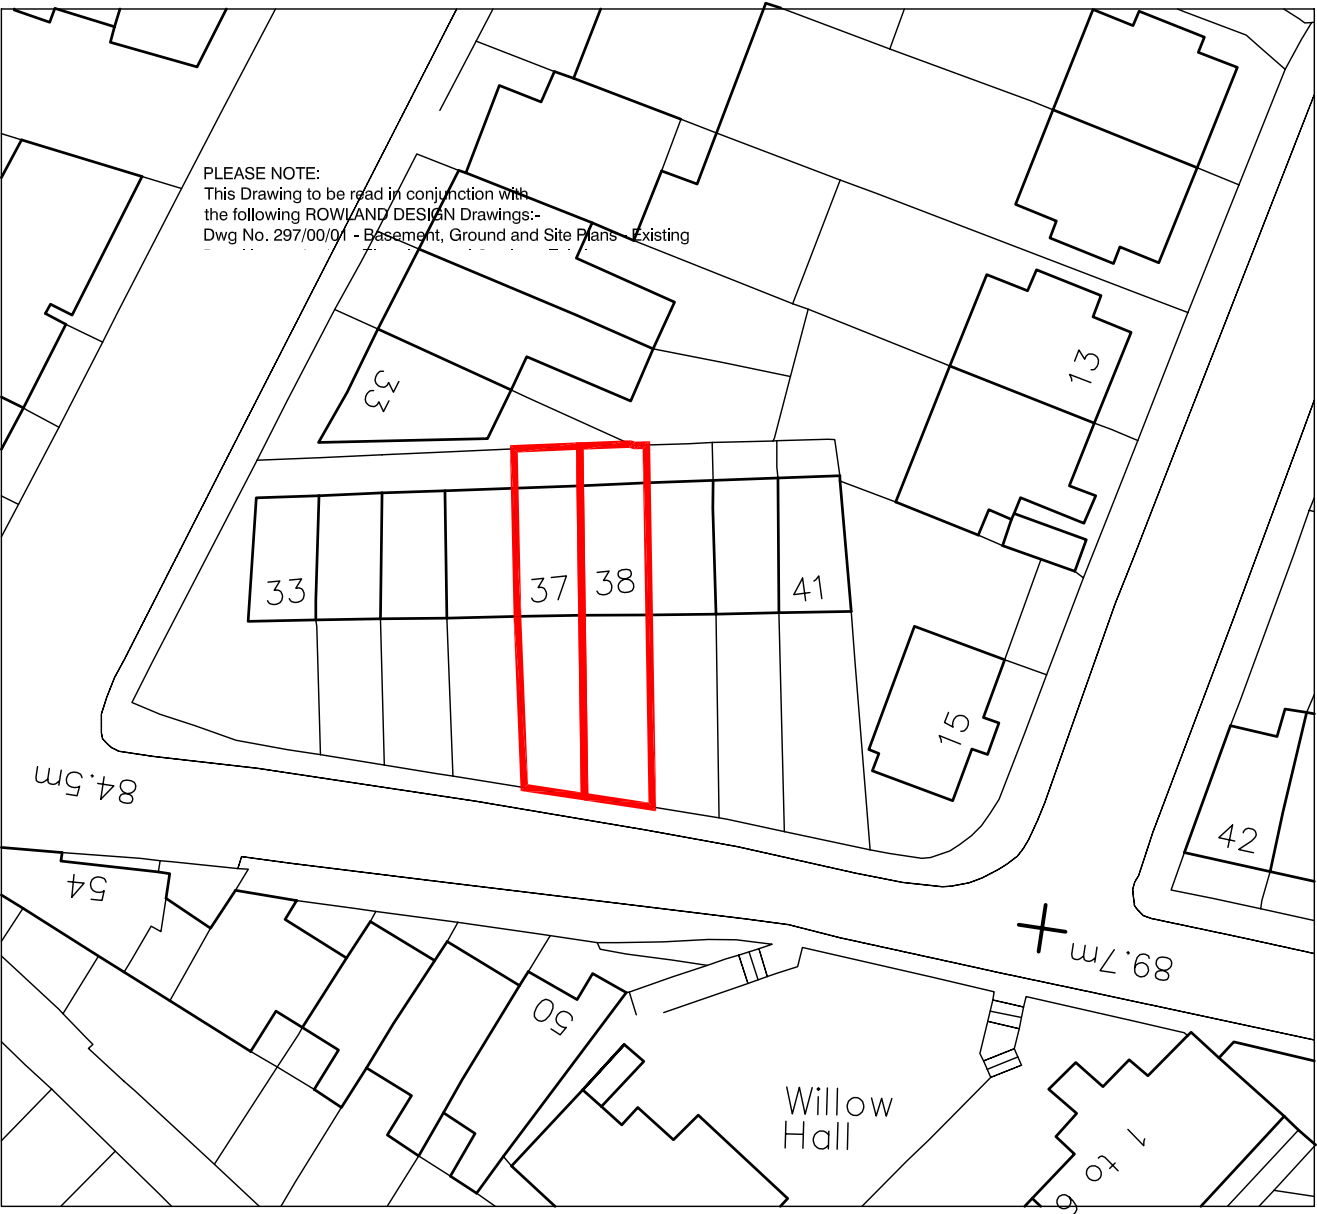

LOCATION PLAN - Scale 1:500

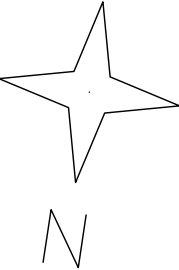

Rev	Description	Date	Initial
1 Mount Place London W3 9DH +44(0)20 8993 2120 info@rowlanddesign.co.uk www.rowlanddesign.co.uk			
WORKPLACE ENVIRONMENTS ROWLANDDesign			
<div><div><input type="checkbox"/> PRELIMINARY <input checked="" type="checkbox"/> APPROVAL <input type="checkbox"/> TENDER</div><div><input type="checkbox"/> INFORMATION <input type="checkbox"/> CONSTRUCTION <input type="checkbox"/> AS BUILT</div></div>			
Project 37 & 38 Willow Cottages Hampstead London NW3 1TN			
Drawing Plans Basement, Ground and Site Plan - Proposed Works			
Date	29th June 2009	Scale	As noted at A1
Drawn By	AW	Checked By	CR
Dwg. No.	297 / 00 / 03	Rev.	