




FRONT ELEVATION @ AA - GARDEN LEVEL




FRONT ELEVATION @ BB - BASEMENT LEVEL

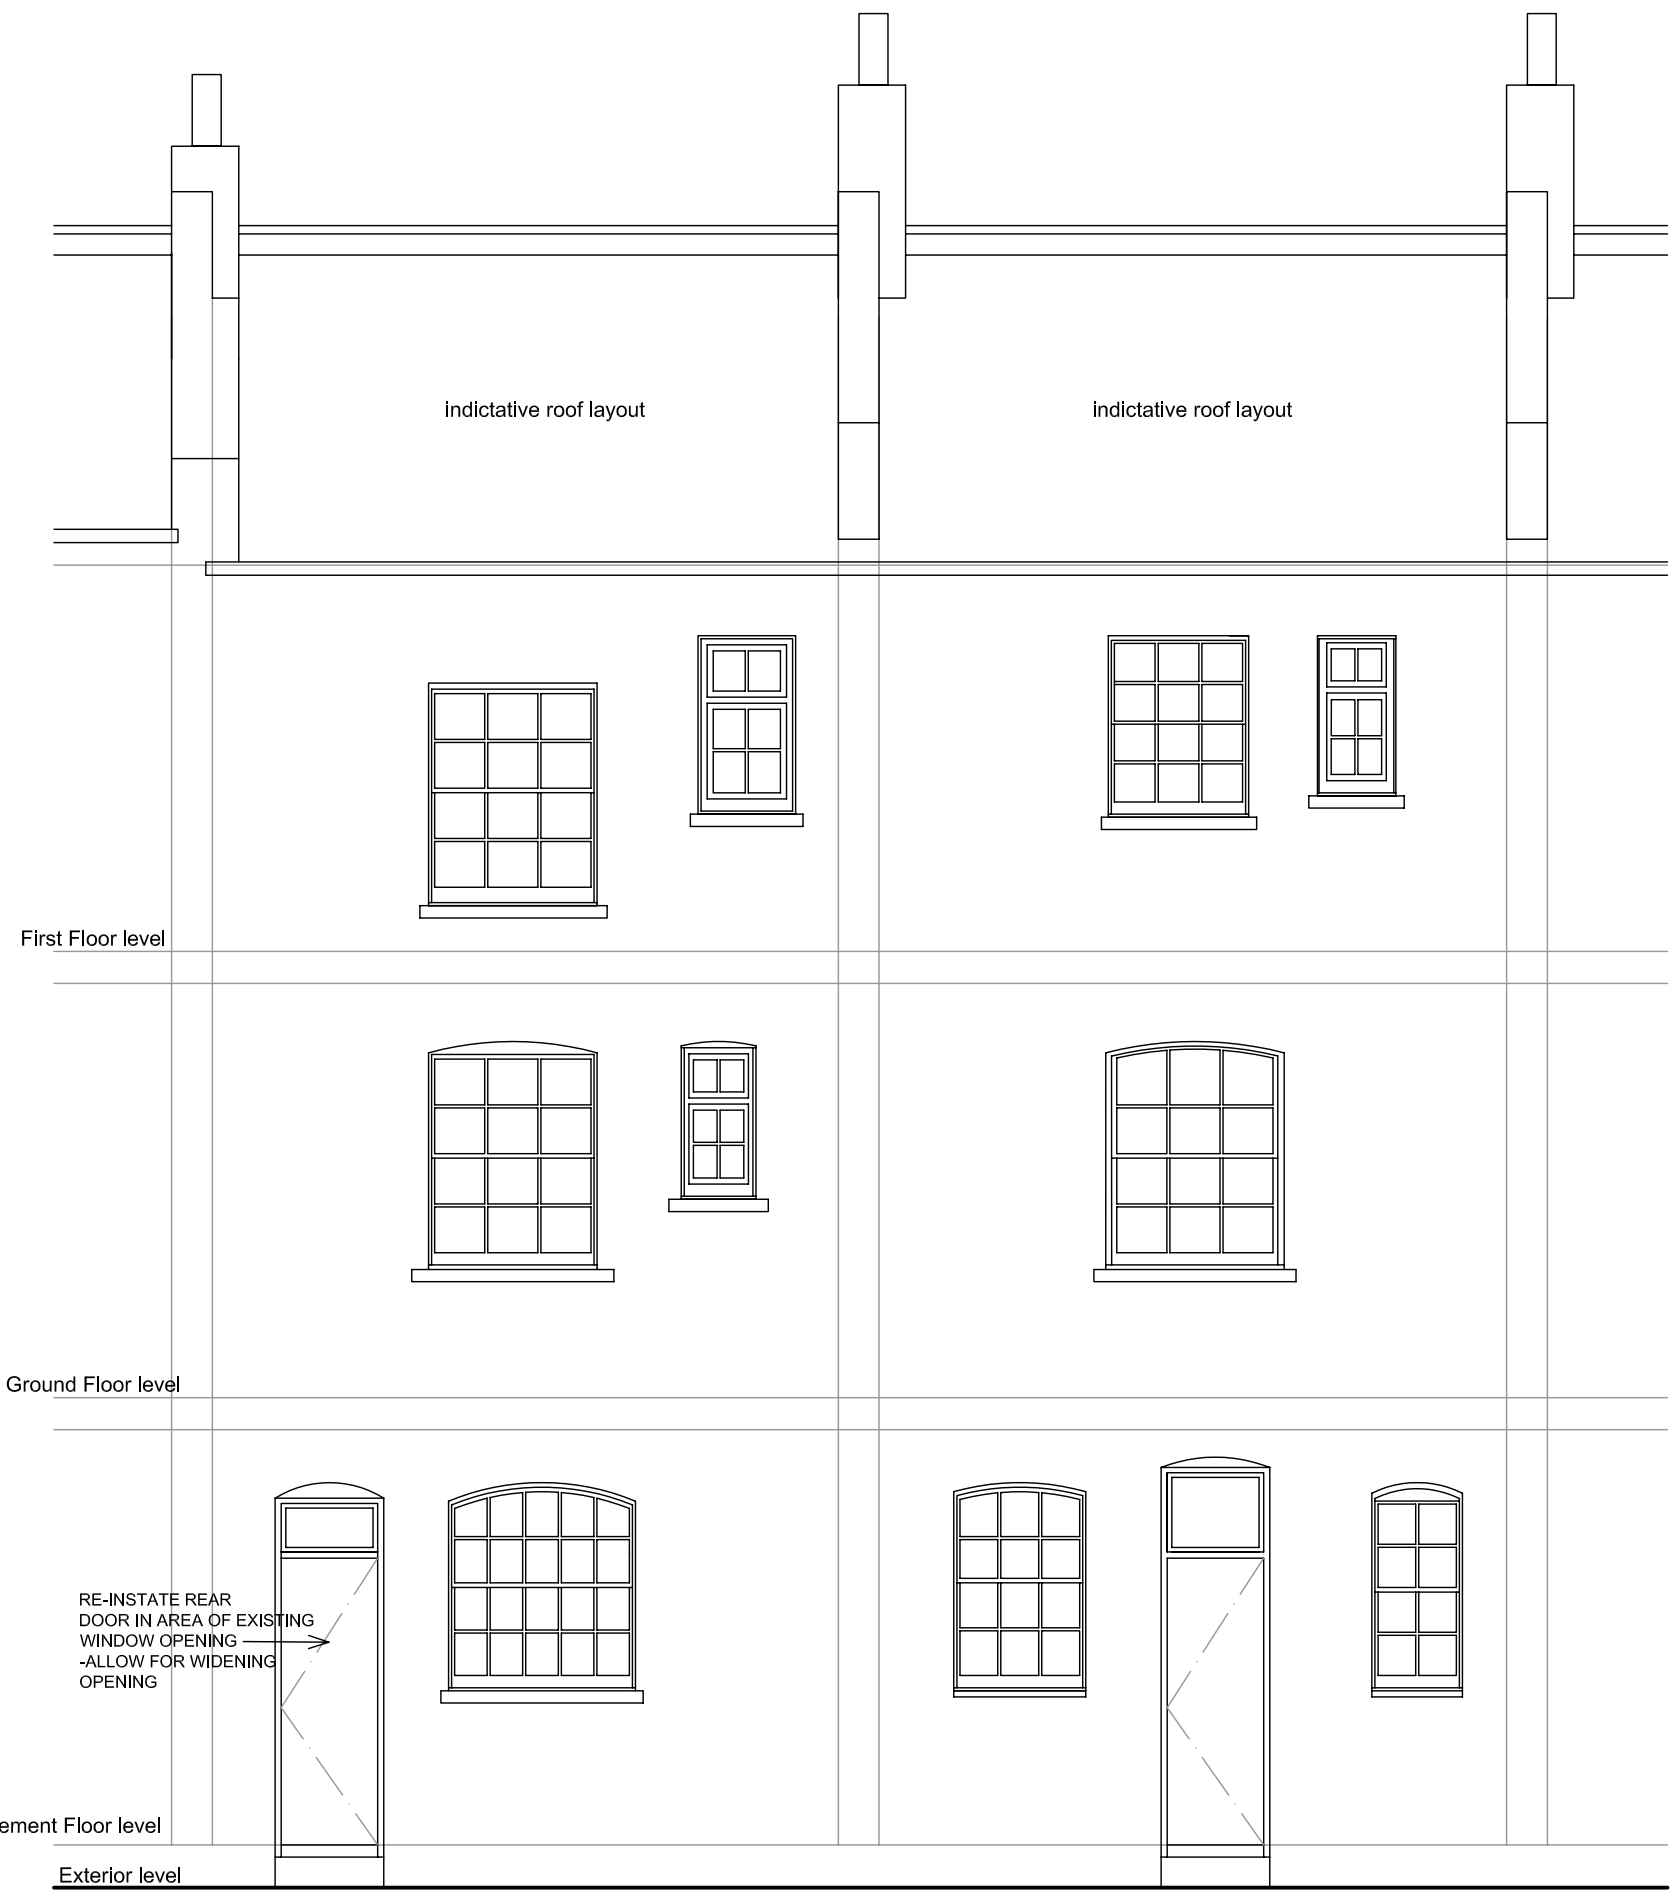

REAR ELEVATION


ALL DRAWINGS SHOWN SUBJECT TO SITE SURVEY.
DO NOT SCALE FROM THIS DRAWING.
ALL DIMENSIONS TO BE CHECKED ON SITE.
ANY ERRORS TO BE REPORTED TO THE DESIGNER.

ELEVATIONS - Scale 1: 50

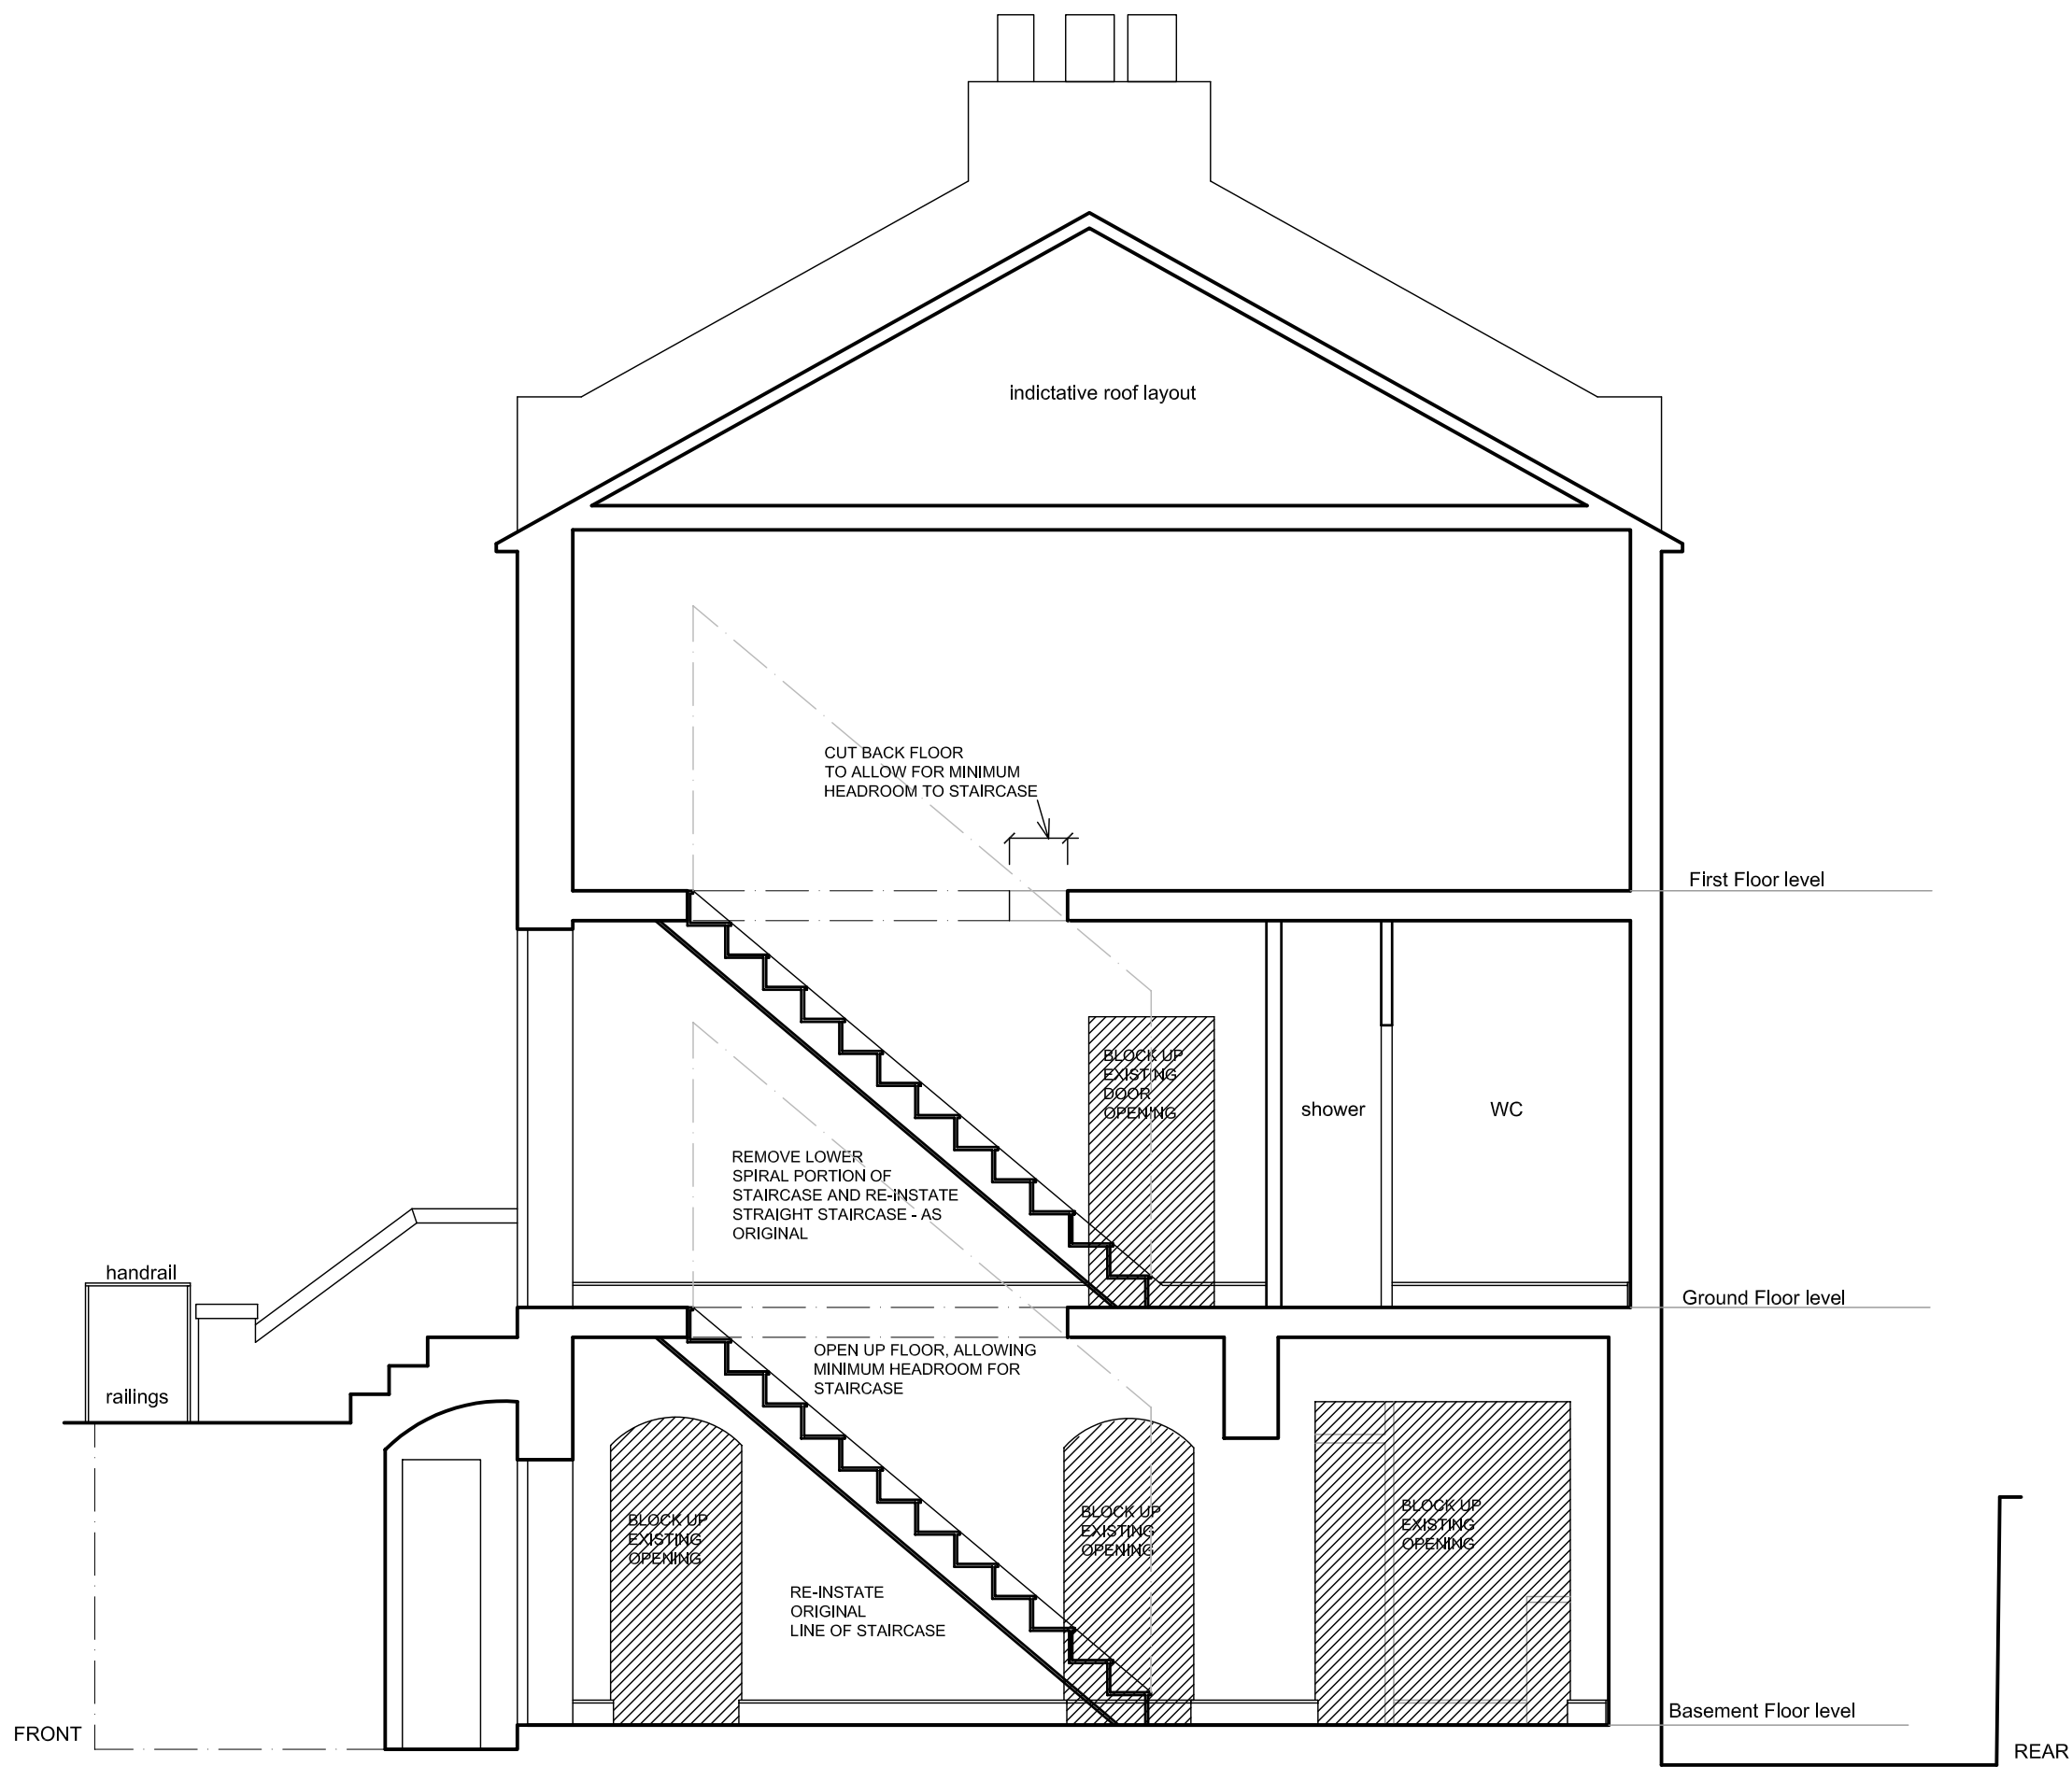

SECTION at CC - Scale 1:50

PLEASE NOTE:
This Drawing to be read in conjunction with
the following ROWLAND DESIGN Drawings:-
Dwg No. 297/00/01 - Basement, Ground and Site Plans - Existing
Dwg No. 297/00/02 - Elevations and Section - Existing
Dwg No. 297/00/03 - Basement, Ground and Site Plans - Proposed

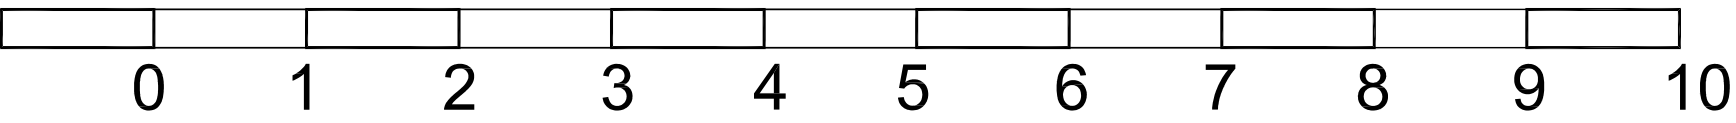

SCALE - METRES - @ 1:50

Rev	Description	Date	Initial
1 Mount Place London W3 9DH +44(0)20 8993 2120 info@rowlanddesign.co.uk www.rowlanddesign.co.uk			
WORKPLACE ENVIRONMENTS ROWLANDDesign			
<div><div><input type="checkbox"/> PRELIMINARY <input checked="" type="checkbox"/> APPROVAL <input type="checkbox"/> TENDER</div><div><input type="checkbox"/> INFORMATION <input type="checkbox"/> CONSTRUCTION <input type="checkbox"/> AS BUILT</div></div>			
Project 37 & 38 Willow Cottages Hampstead London NW3 1TN			
Drawing Elevations and Section - Proposed			
Date 30th June 2009		Scale 1:50 @ A1	
Drawn By AW		Checked By CR	
Dwg. No. 297 / 00 / 04		Rev.	