


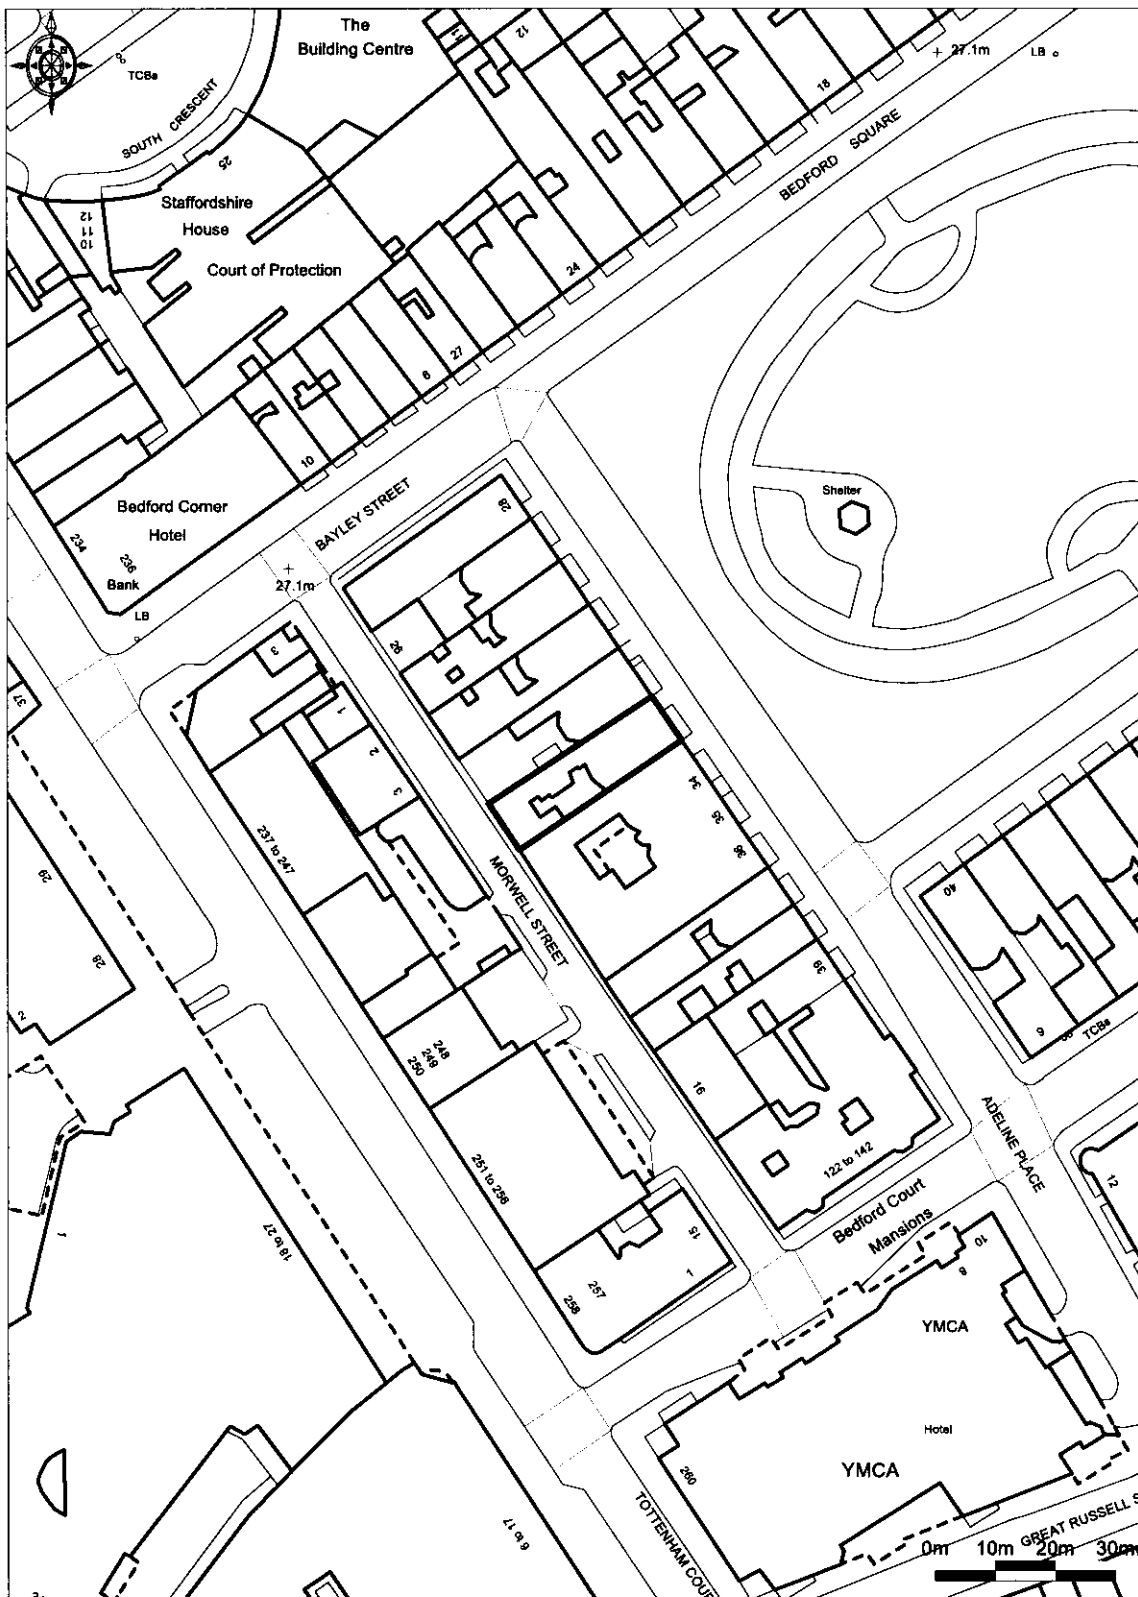

SITE PLAN :
33 BEDFORD SQUARE,
LONDON W1



**MONTAGU
 EVANS**
CHARTERED SURVEYORS

Clarges House,
 6-12 Clarges Street, London W1J 8DH
 Tel : 020-7493 4002 Fax : 020-7312 7548
www.montagu-evans.co.uk

Date : July 2009

Scale 1:1250

North 