


See drawing 002A

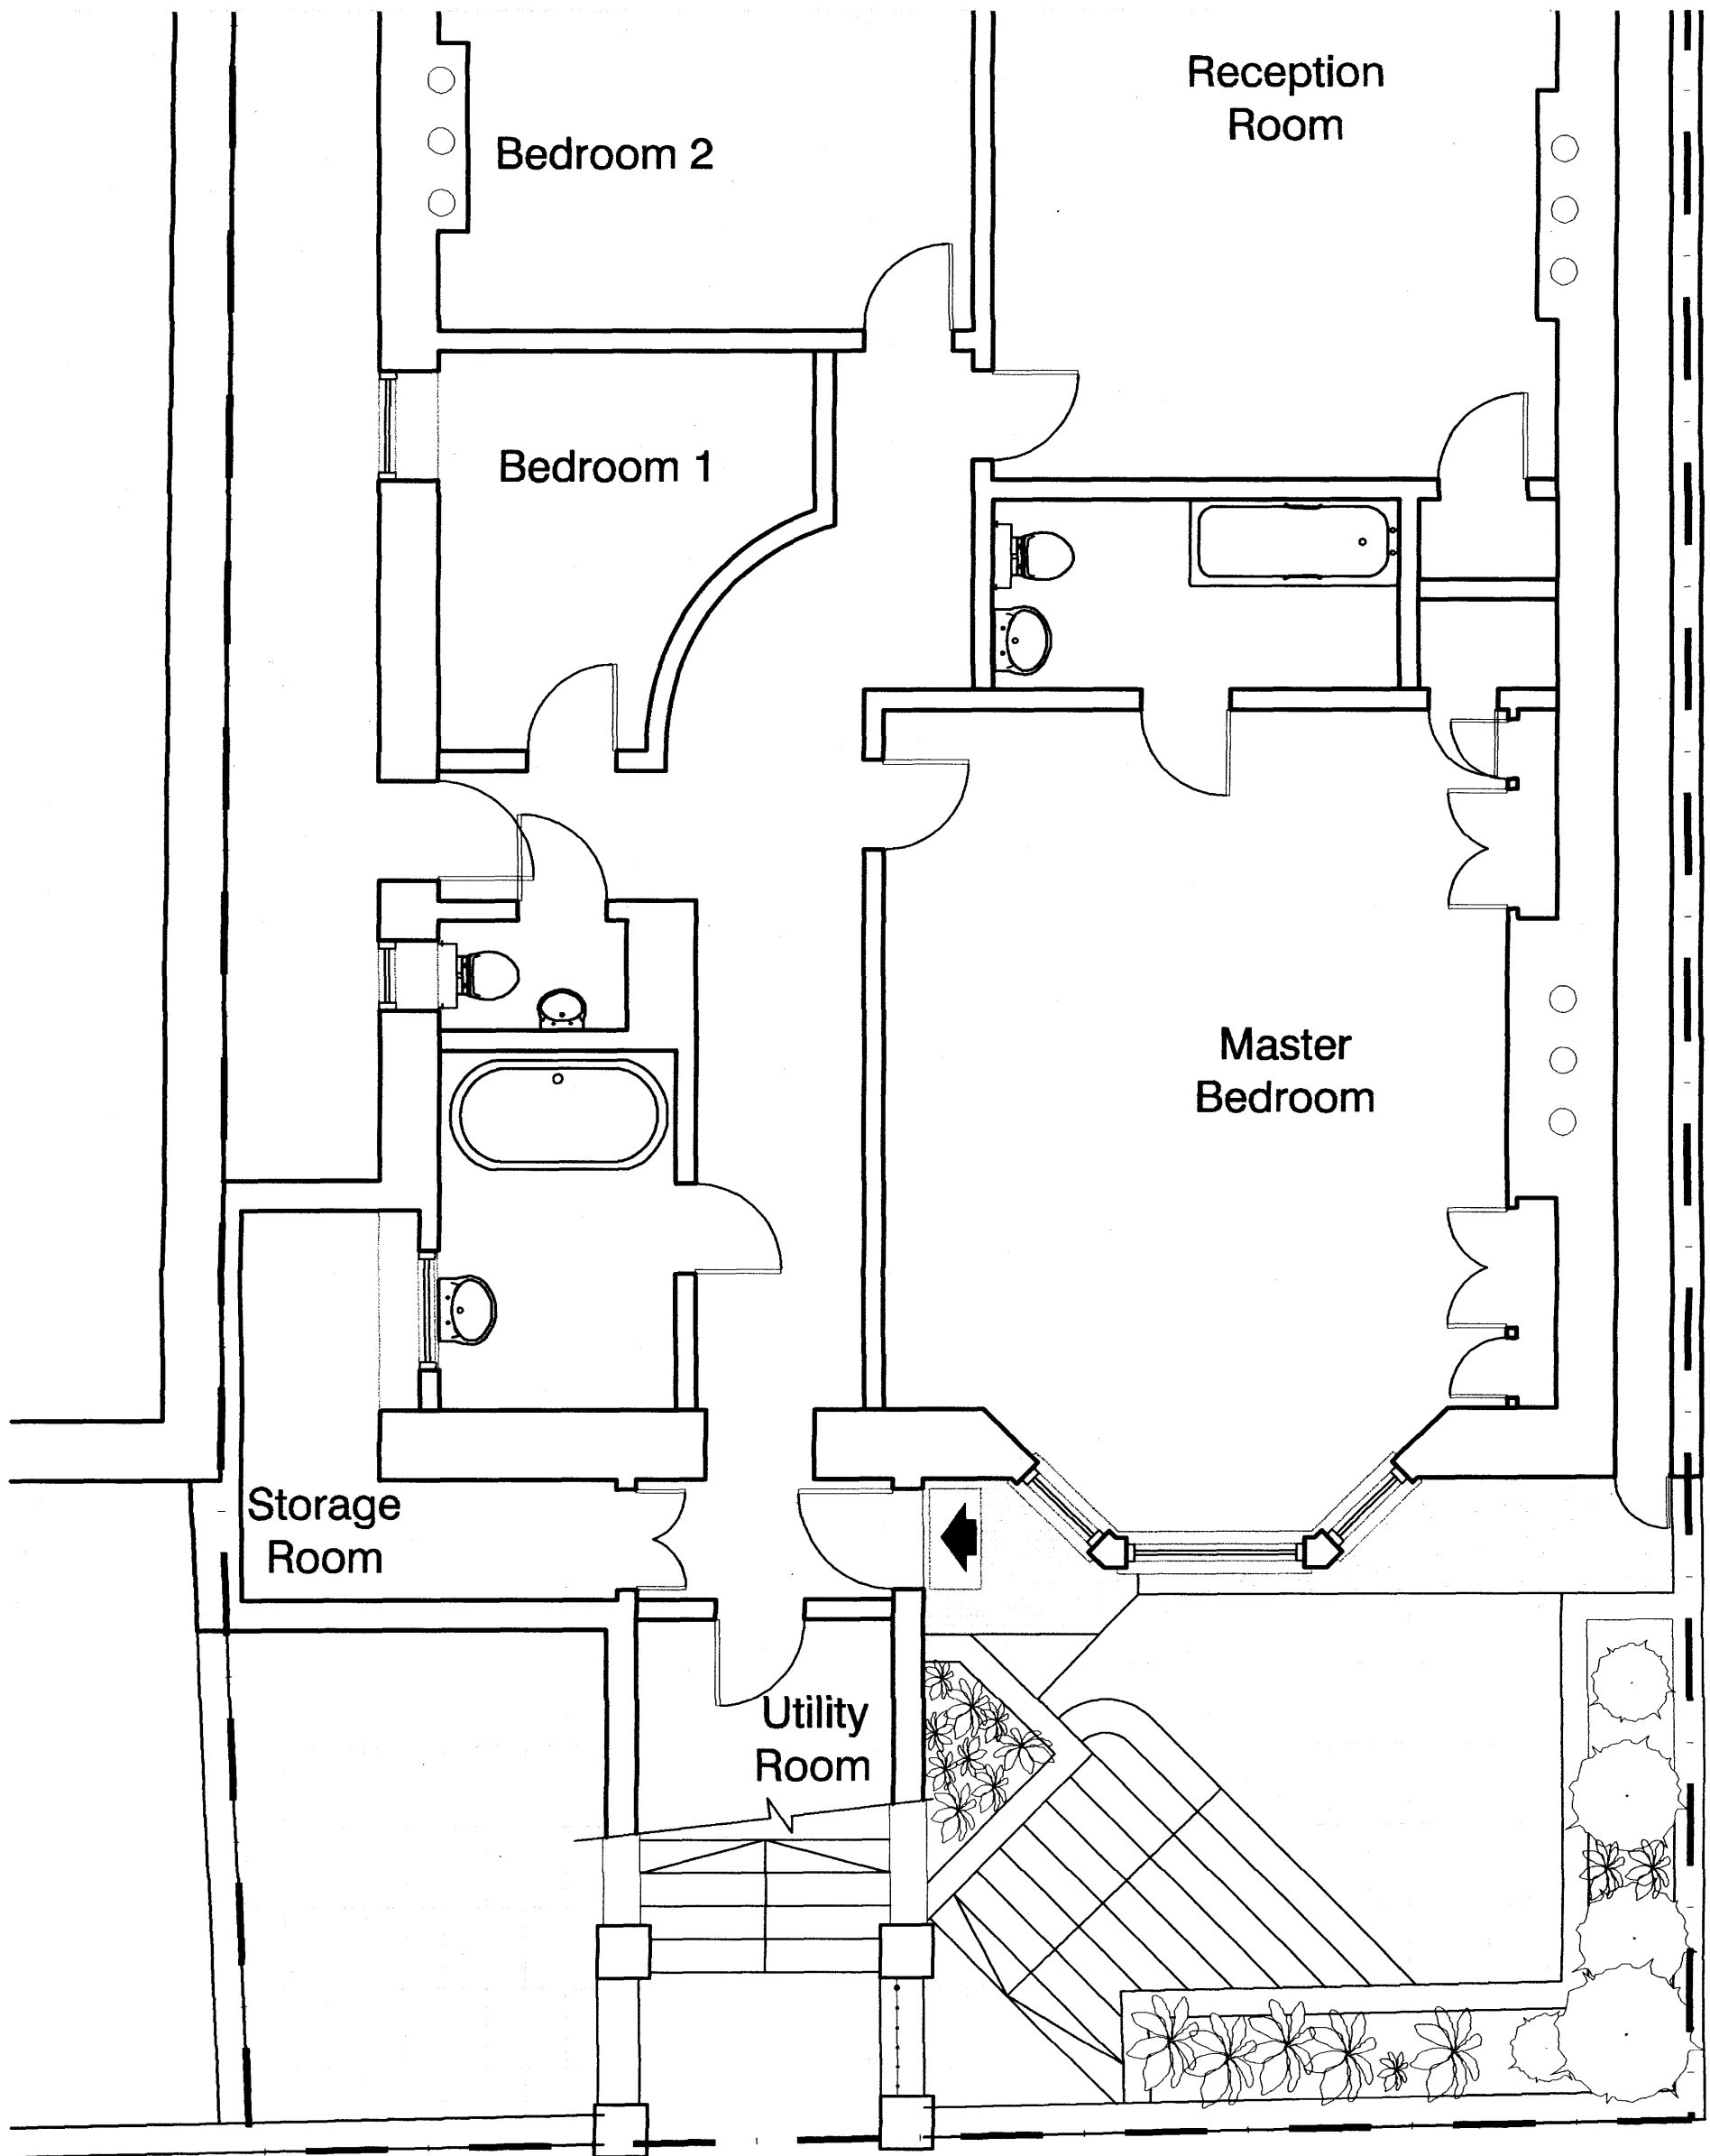

RECEIVED 13 AUG 2009



REV A 26/07/09 change of scale from 1:100 to 1:50

client

Michal Cole
Tel: +44(0)7887553585
michal_cole@hotmail.com

project

31 Lancaster Grove
Lower Ground Floor, NW3 4EX

scale

1:50

date

4/05/2009

drg title

Existing lower ground floor plan

drg.no.

002

rev

A