ALL DRAWINGS SHOWN SUBJECT TO SITE SURVEY. DO NOT SCALE FROM THIS DRAWING. ALL DIMENSIONS TO BE CHECKED ON SITE. ANY ERRORS TO BE REPORTED TO THE DESIGNER.




FRONT ELEVATION @ AA - GARDEN LEVEL

FRONT ELEVATION @ BB - BASEMENT LEVEL

REAR ELEVATION

ELEVATIIONS - Scale 1: 50

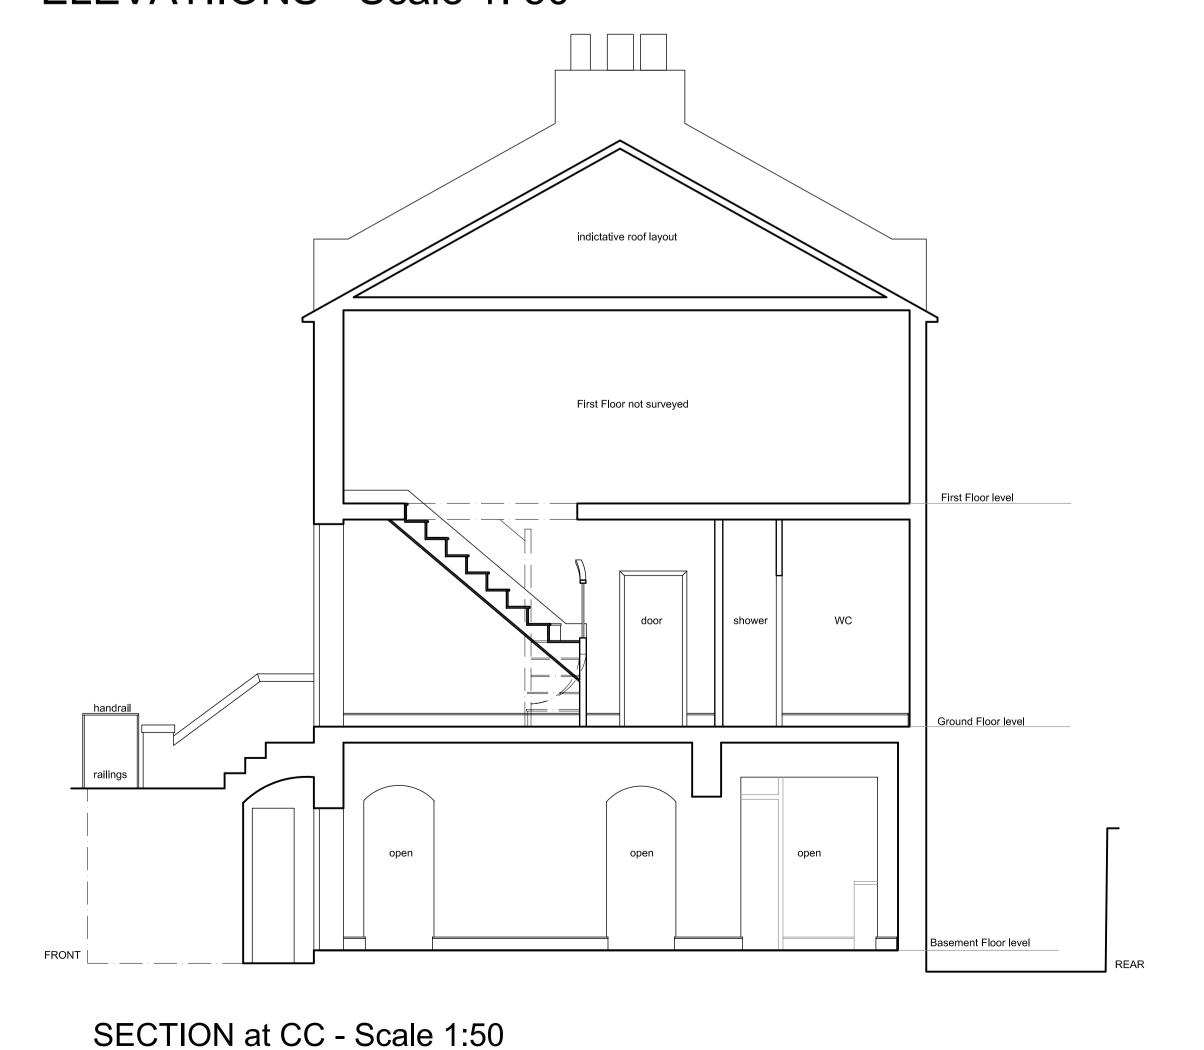

Dwg No. 297/00/01 - Basement, Ground and Site Plans - Existing Dwg No. 297/00/03 - Basement, Ground and Site Plans - Proposed Dwg No. 297/00/04 - Elevations and Section - Proposed SCALE - METRES - @ 1:50

PLEASE NOTE:

This Drawing to be read in conjunction with

the following ROWLAND DESIGN Drawings:-

