




scale

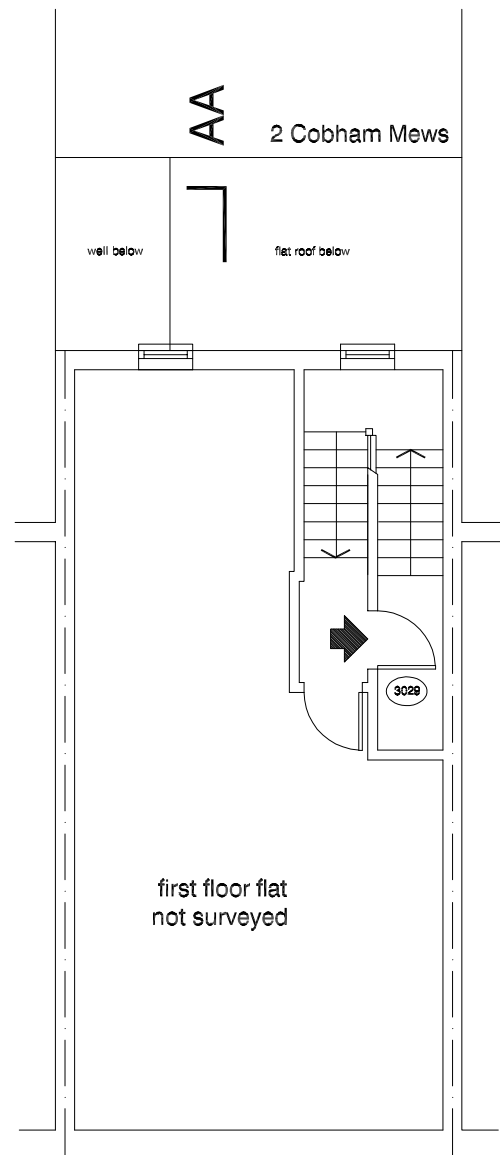


first floor  
as proposed

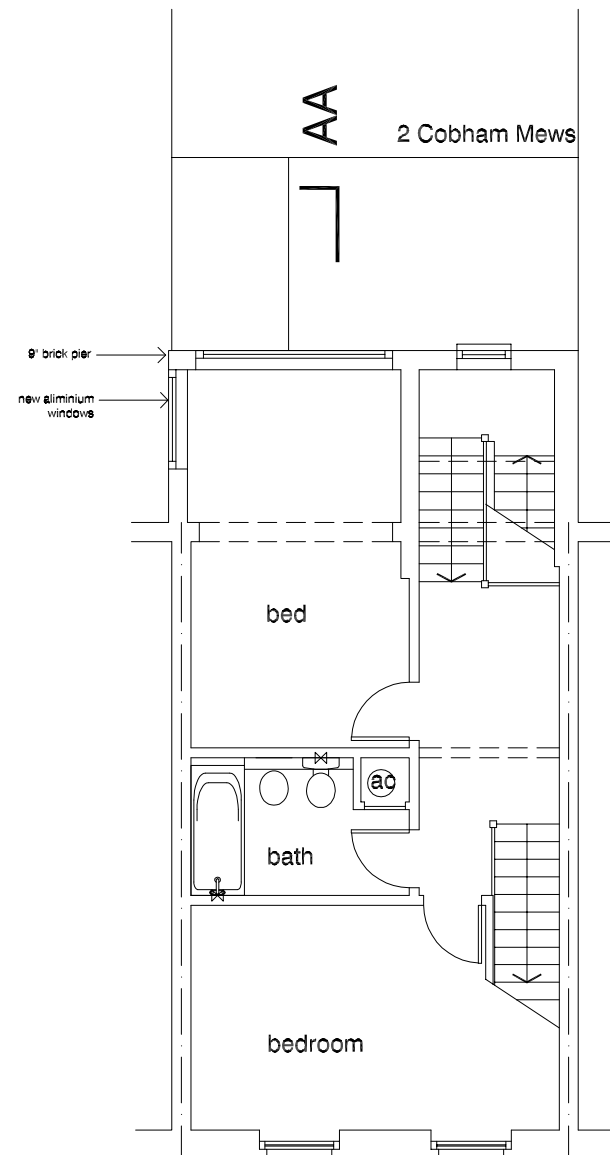

second floor  
as proposed

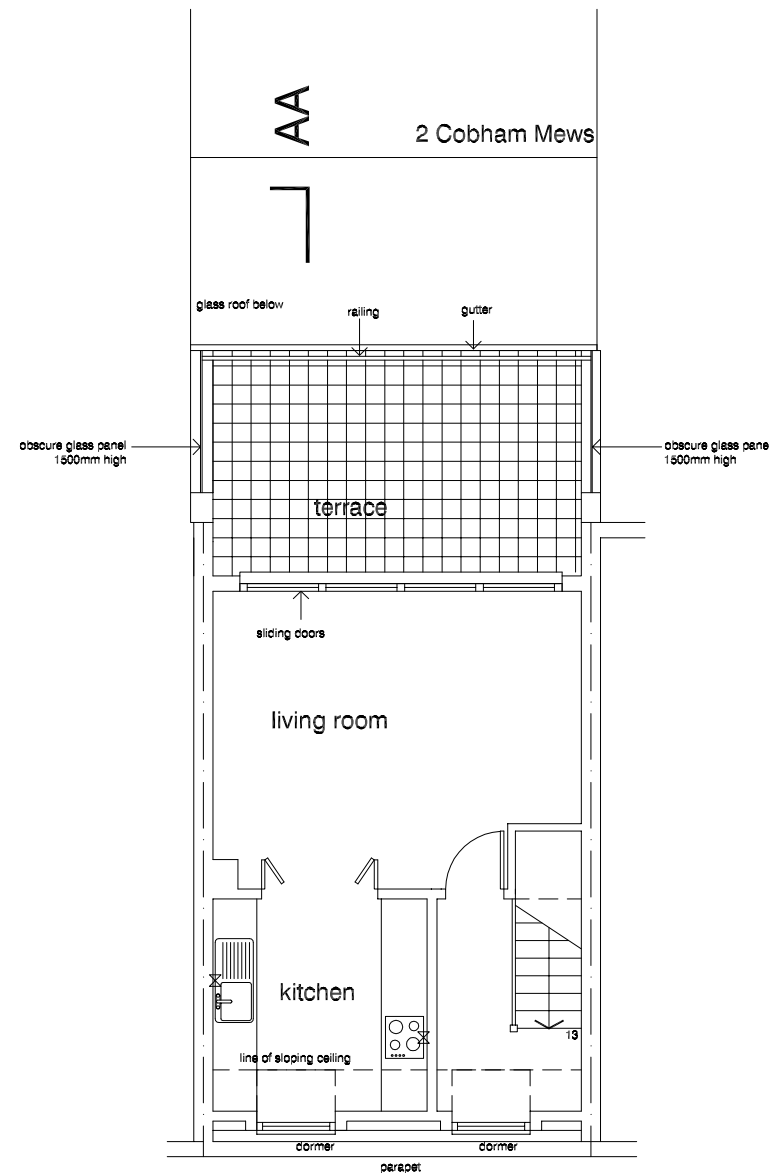

third floor  
as proposd

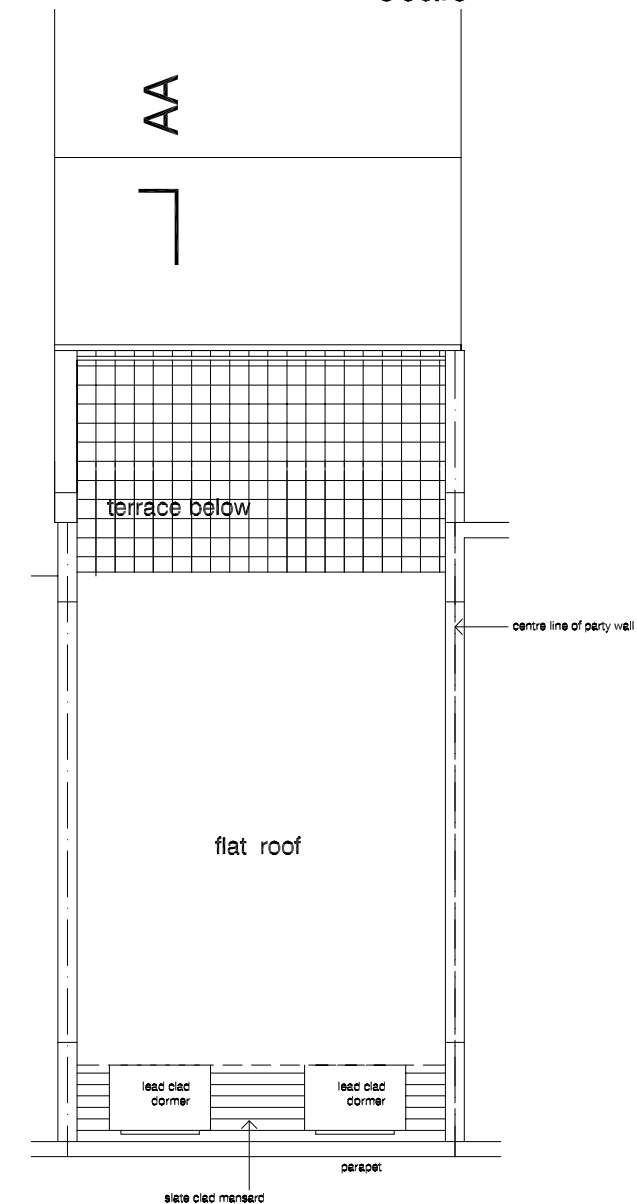

roof plan  
as proposed

scale 1:100 @ A3  
1:50 @ A1

<b>DVM</b> <b>ARCHITECTS</b> 40 Murray Street . London . NW1 9RE Telephone 0207 485 2121 . Facsimile 0207 267 2527 e-mail: studio@dvmarch.com		
Client Mr Simon Wood		
Project 4 Murray Street London NW1		
Title Floor Plans as PROPOSED		
Scale 1: 50	Date 14.07.09	Job No. 1719
Drawing No. 1719/03		Rev.
<small>All dimensions are to be checked on site. © This drawing is copyright and remains the property of David &amp; Victoria Mercer at all times and may not be reproduced in part or whole without written consent.</small>		