


section AA as exsiting

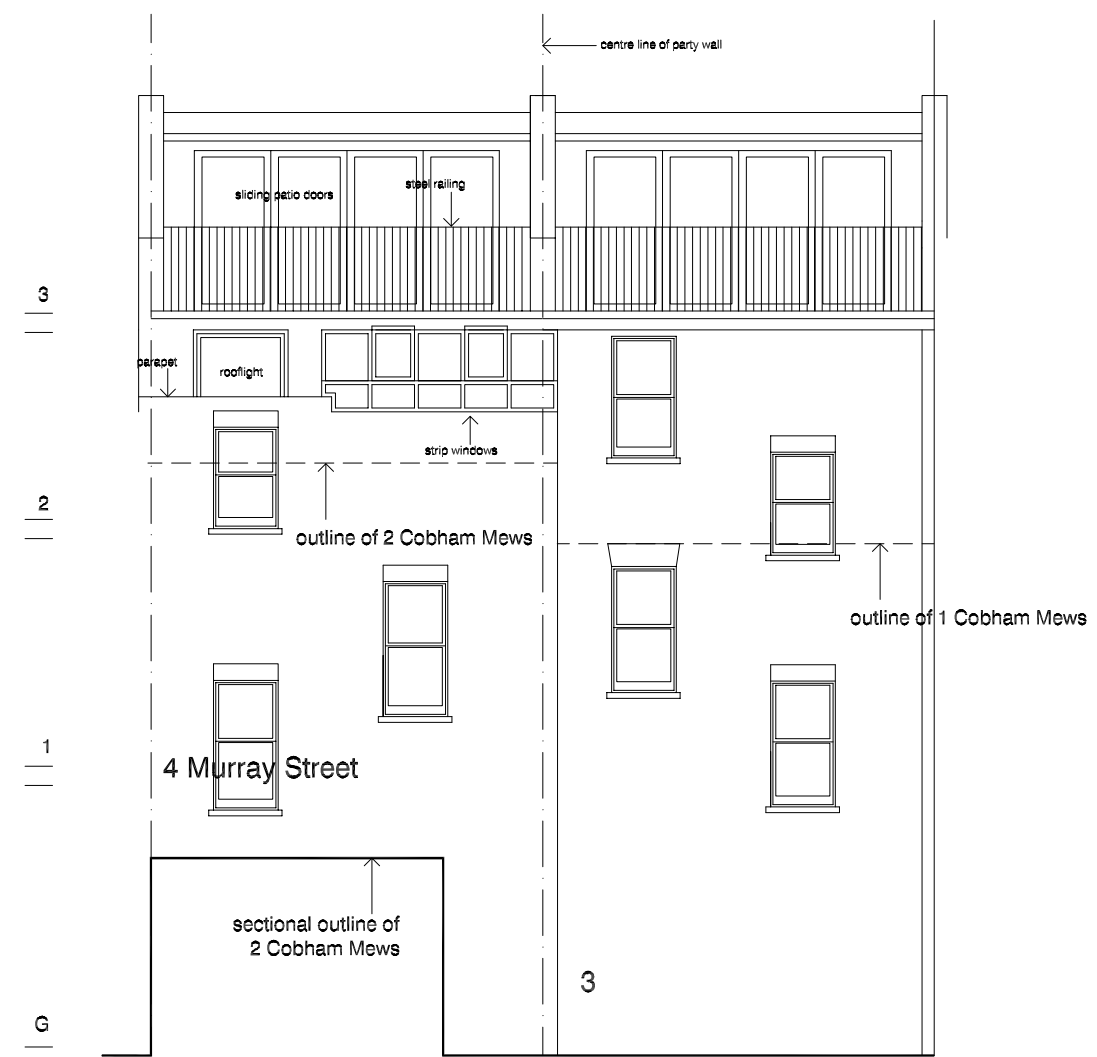

rear elevation as existing

scale 1:100 @ A3  
1:50 @ A1

**DVM**  
**ARCHITECTS**

4a Murray Street . London . NW1 9RE  
Telephone 0207 485 2121 . Facsimile 0207 267 2527  
e-mail: studio@dvmarch.com

Client  
Mr Simon Wood

Project  
4 Murray Street  
London NW1

Title  
Rear elevation+section AA  
as EXISTING

Scale 1: 50	Date 14.07.09	Job No. 1719
Drawing No. 1719/02		Rev.

All dimensions are to be checked on site.  
© This drawing is copyright and remains the property of David & Victoria Mercer  
at all times and may not be reproduced in part or whole without written consent.