


section AA as proposed

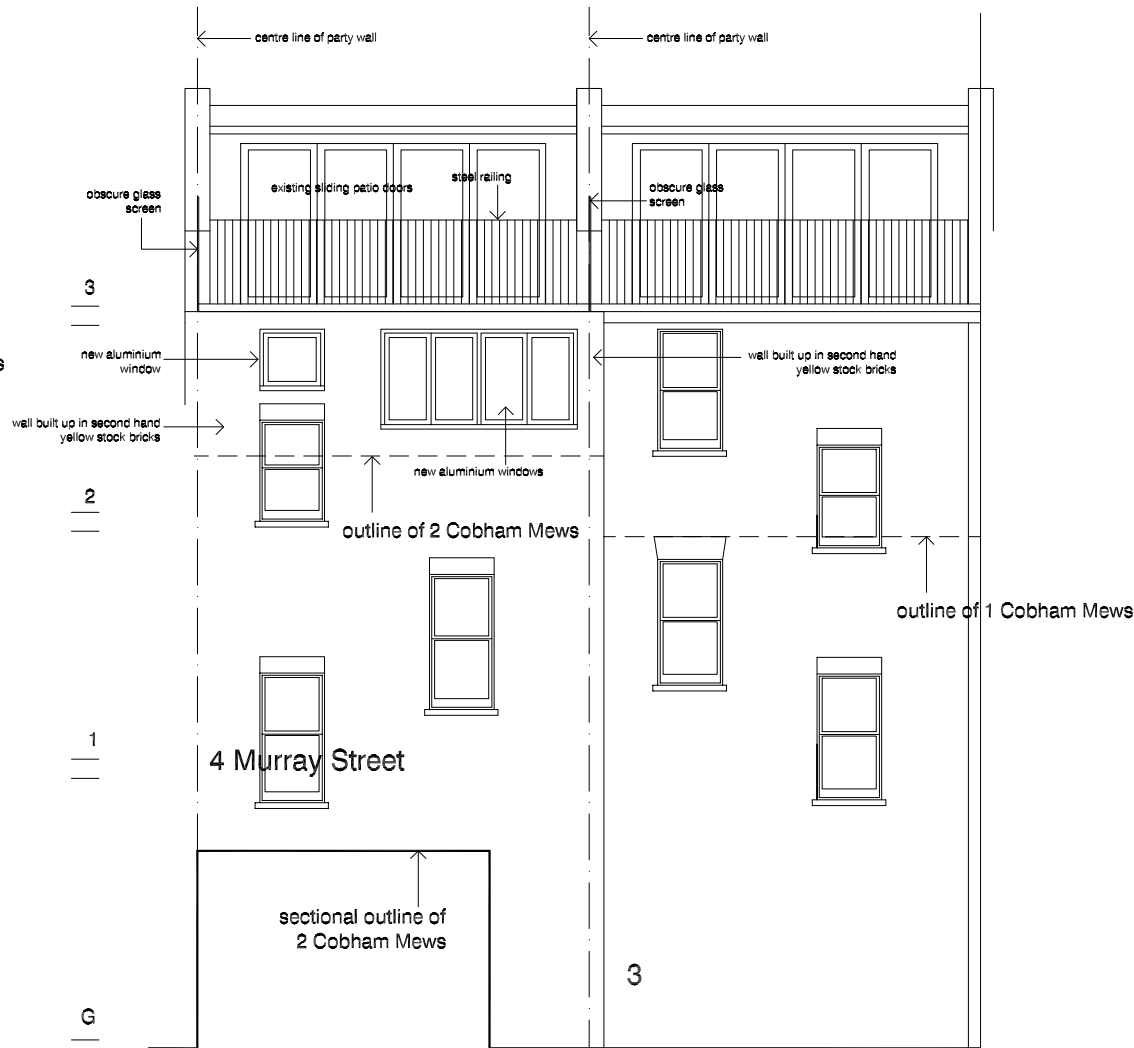

rear elevation as proposed

scale 1:100 @ A3
1:50 @ A1

DVM
ARCHITECTS

4a Murray Street . London . NW1 9RE
Telephone 0207 485 2121 . Facsimile 0207 267 2527
e-mail: studio@dvmarch.com

Client

Mr Simon Wood

Project

4 Murray Street
London NW1

Title

Rear elevation+section AA
as PROPOSED

Scale	Date	Job No.
1: 50	14.07.09	1719

Drawing No.	Rev.
1719/04	

All dimensions are to be checked on site.
© This drawing is copyright and remains the property of David & Victoria Mercer
at all times and may not be reproduced in part or whole without written consent.