


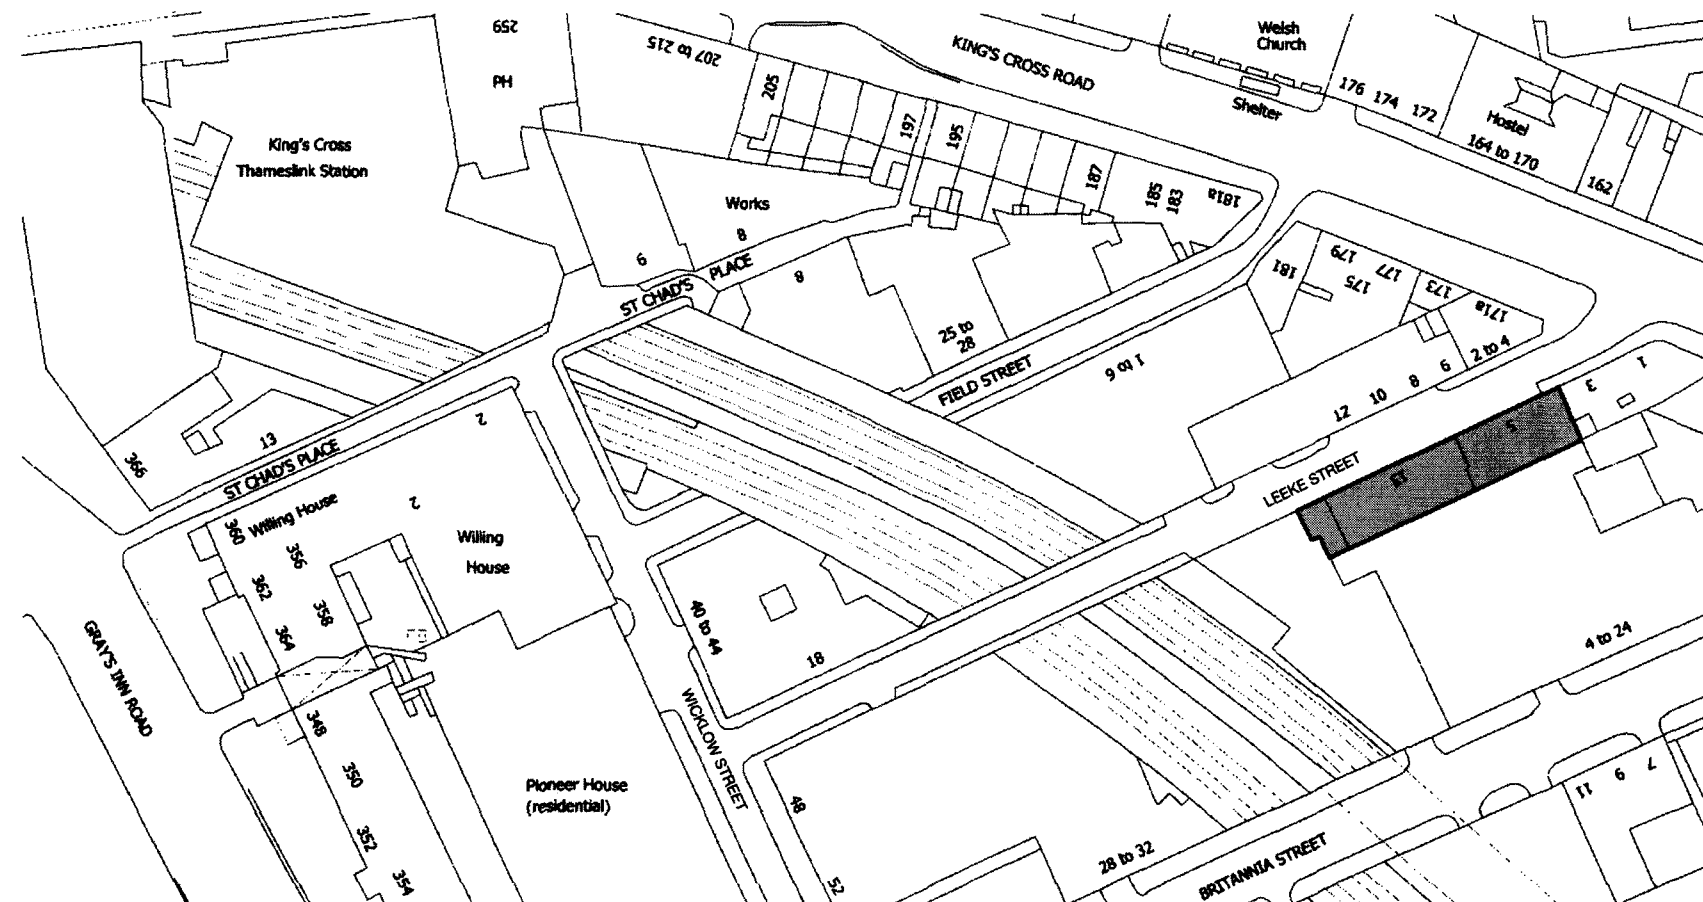


5-13 Leeke Street, Kings Cross. London WC1X 9HU

SITE PLAN

Dwg. No: LS S00

Scale 1:1000 @ A3
1:500 @ A1

Date: March 2009

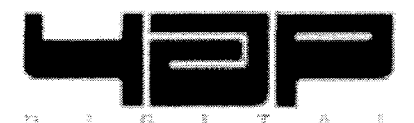

15 Cloudesley Road, Islington, London N1 0EL
Tel: 07768 653012 Email: a@yapdigital.com