


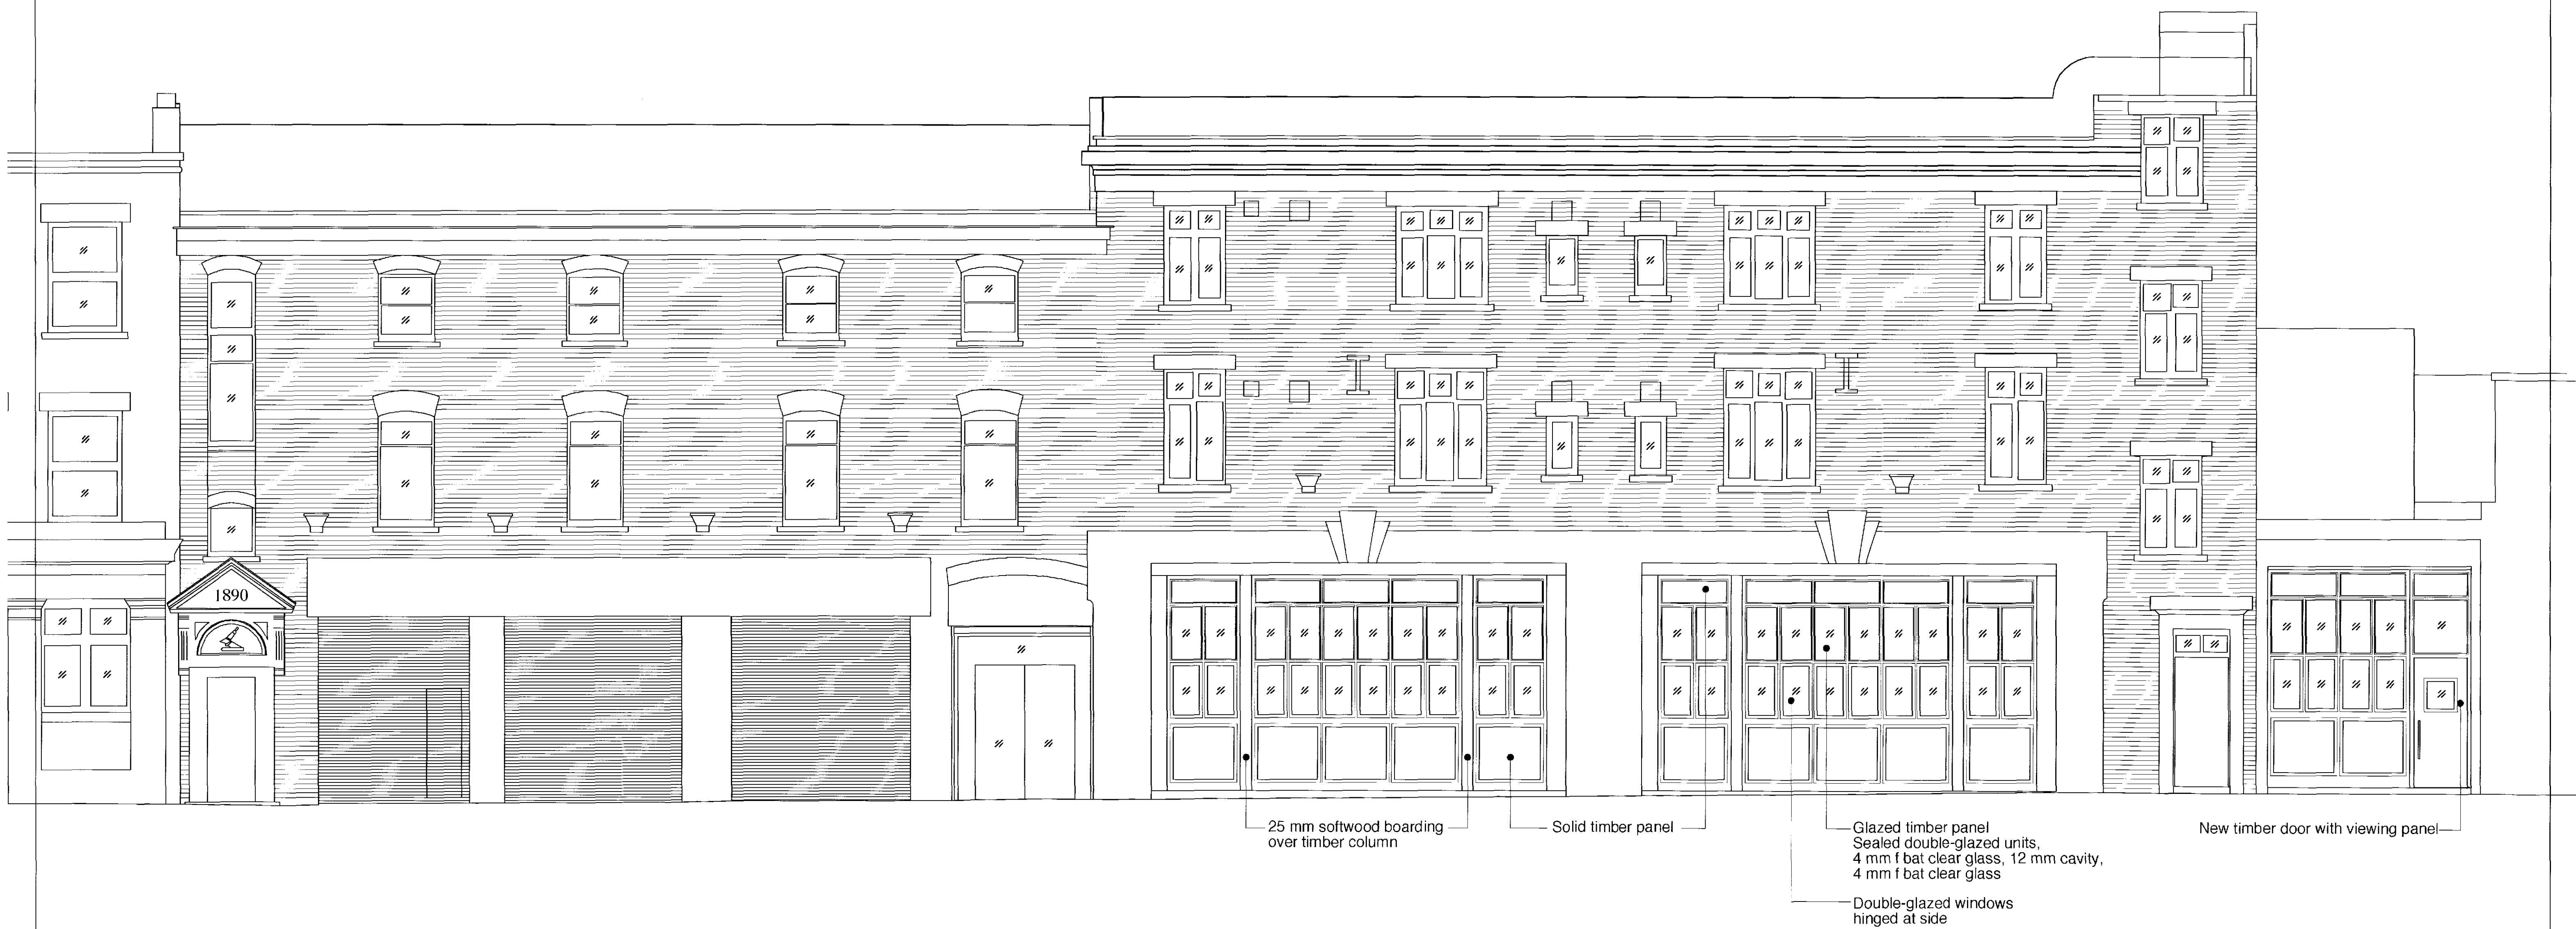


5-13 Leeke Street, Kings Cross. London WC1X 9HU

PROPOSED FRONT ELEVATION

Dwg. No: LS P04

Scale 1:100 @ A3
1:50 @ A1

Date : March 2008

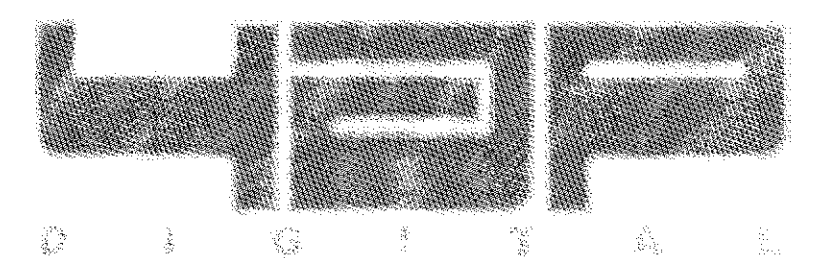

15 Cloudesley Road, Islington, London N1 0EL
Tel: 07768 653012 Email: a@yapdigital.com