


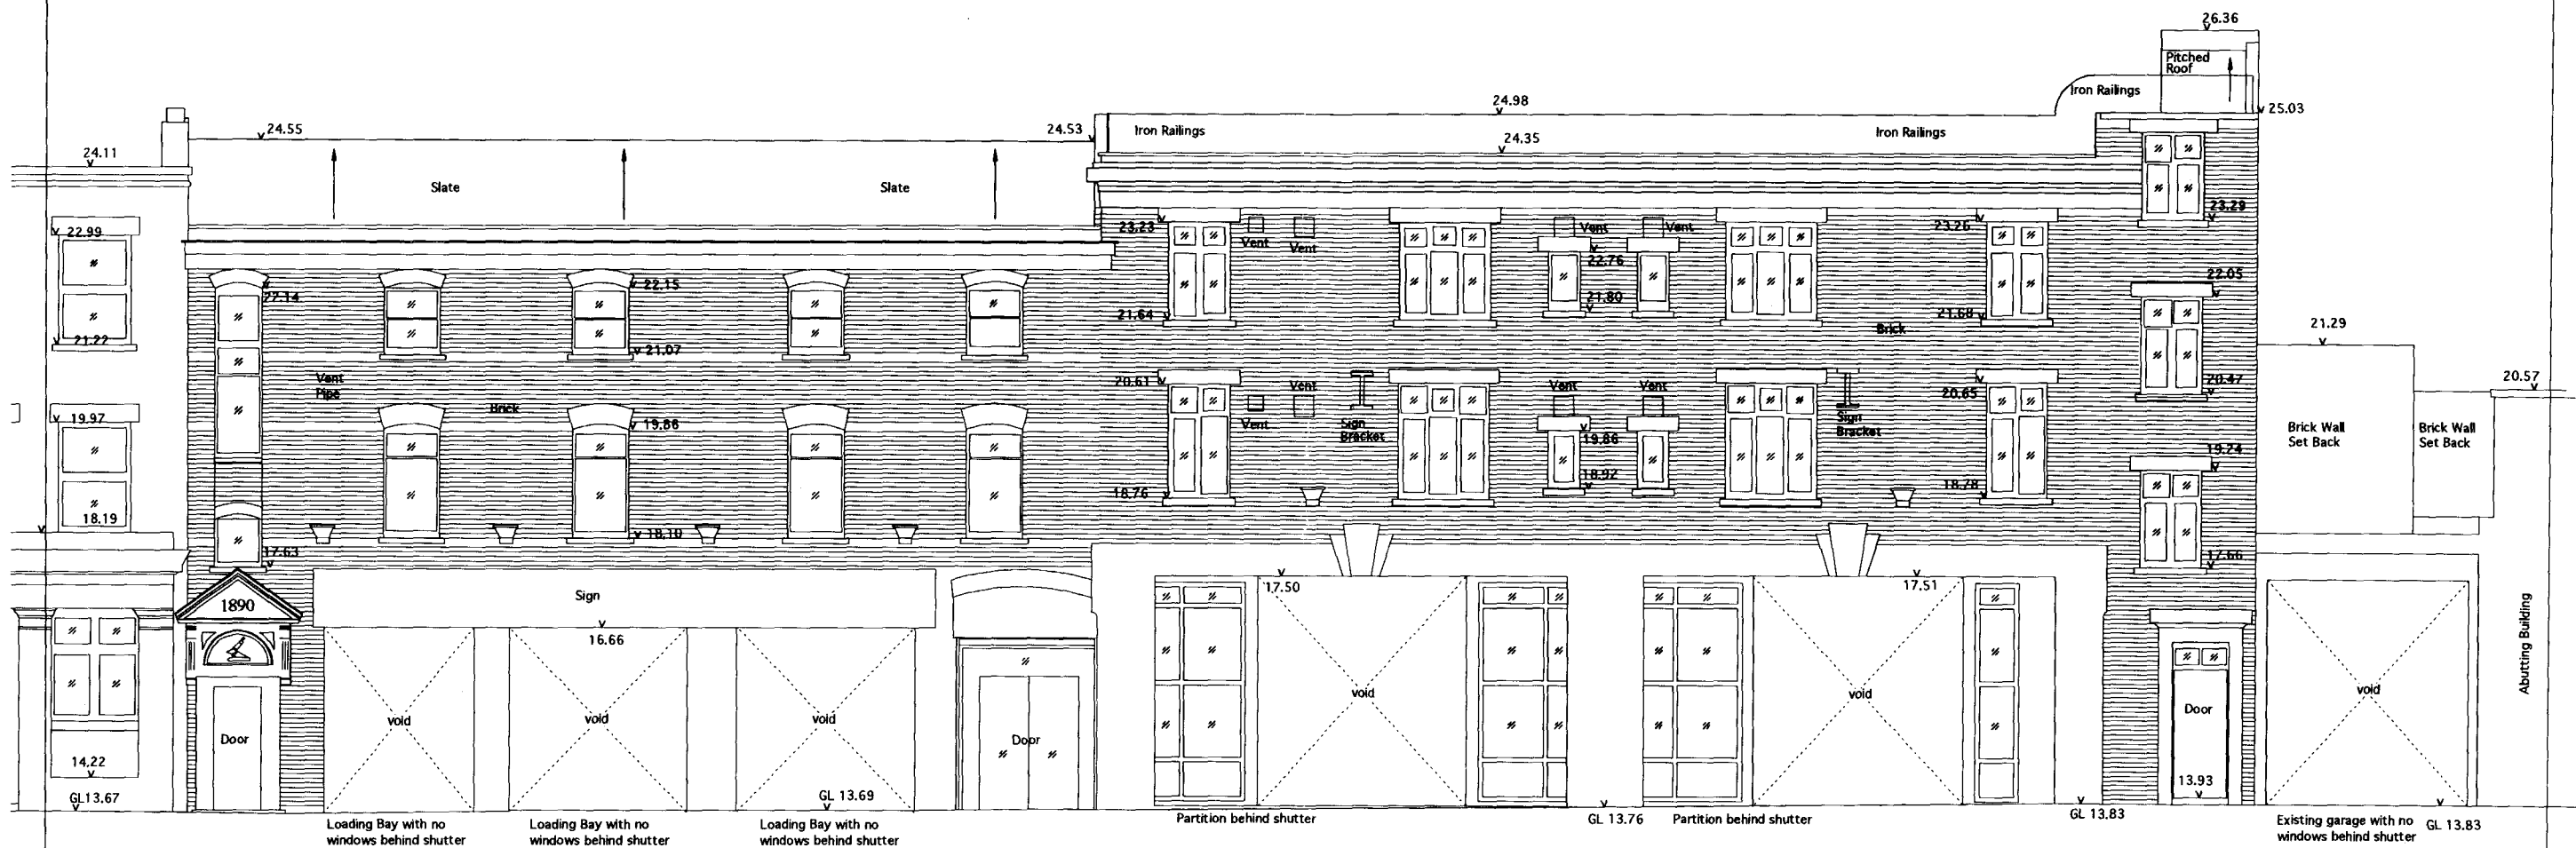

FRONT ELEVATION

RECEIVED
26 AUG 2009

5-13 Leeke Street, Kings Cross, London WC1X 9HU

EXISTING FRONT ELEVATION
(SHUTTERS OPEN)

Dwg. No: LS E08

Scale 1:100 @ A3
1:50 @ A1

Date: March 2008

YAP
DIGITAL

15 Clouesley Road, Islington, London N1 0EL
Tel: 07768 653012 Email: a@yapdigital.com