


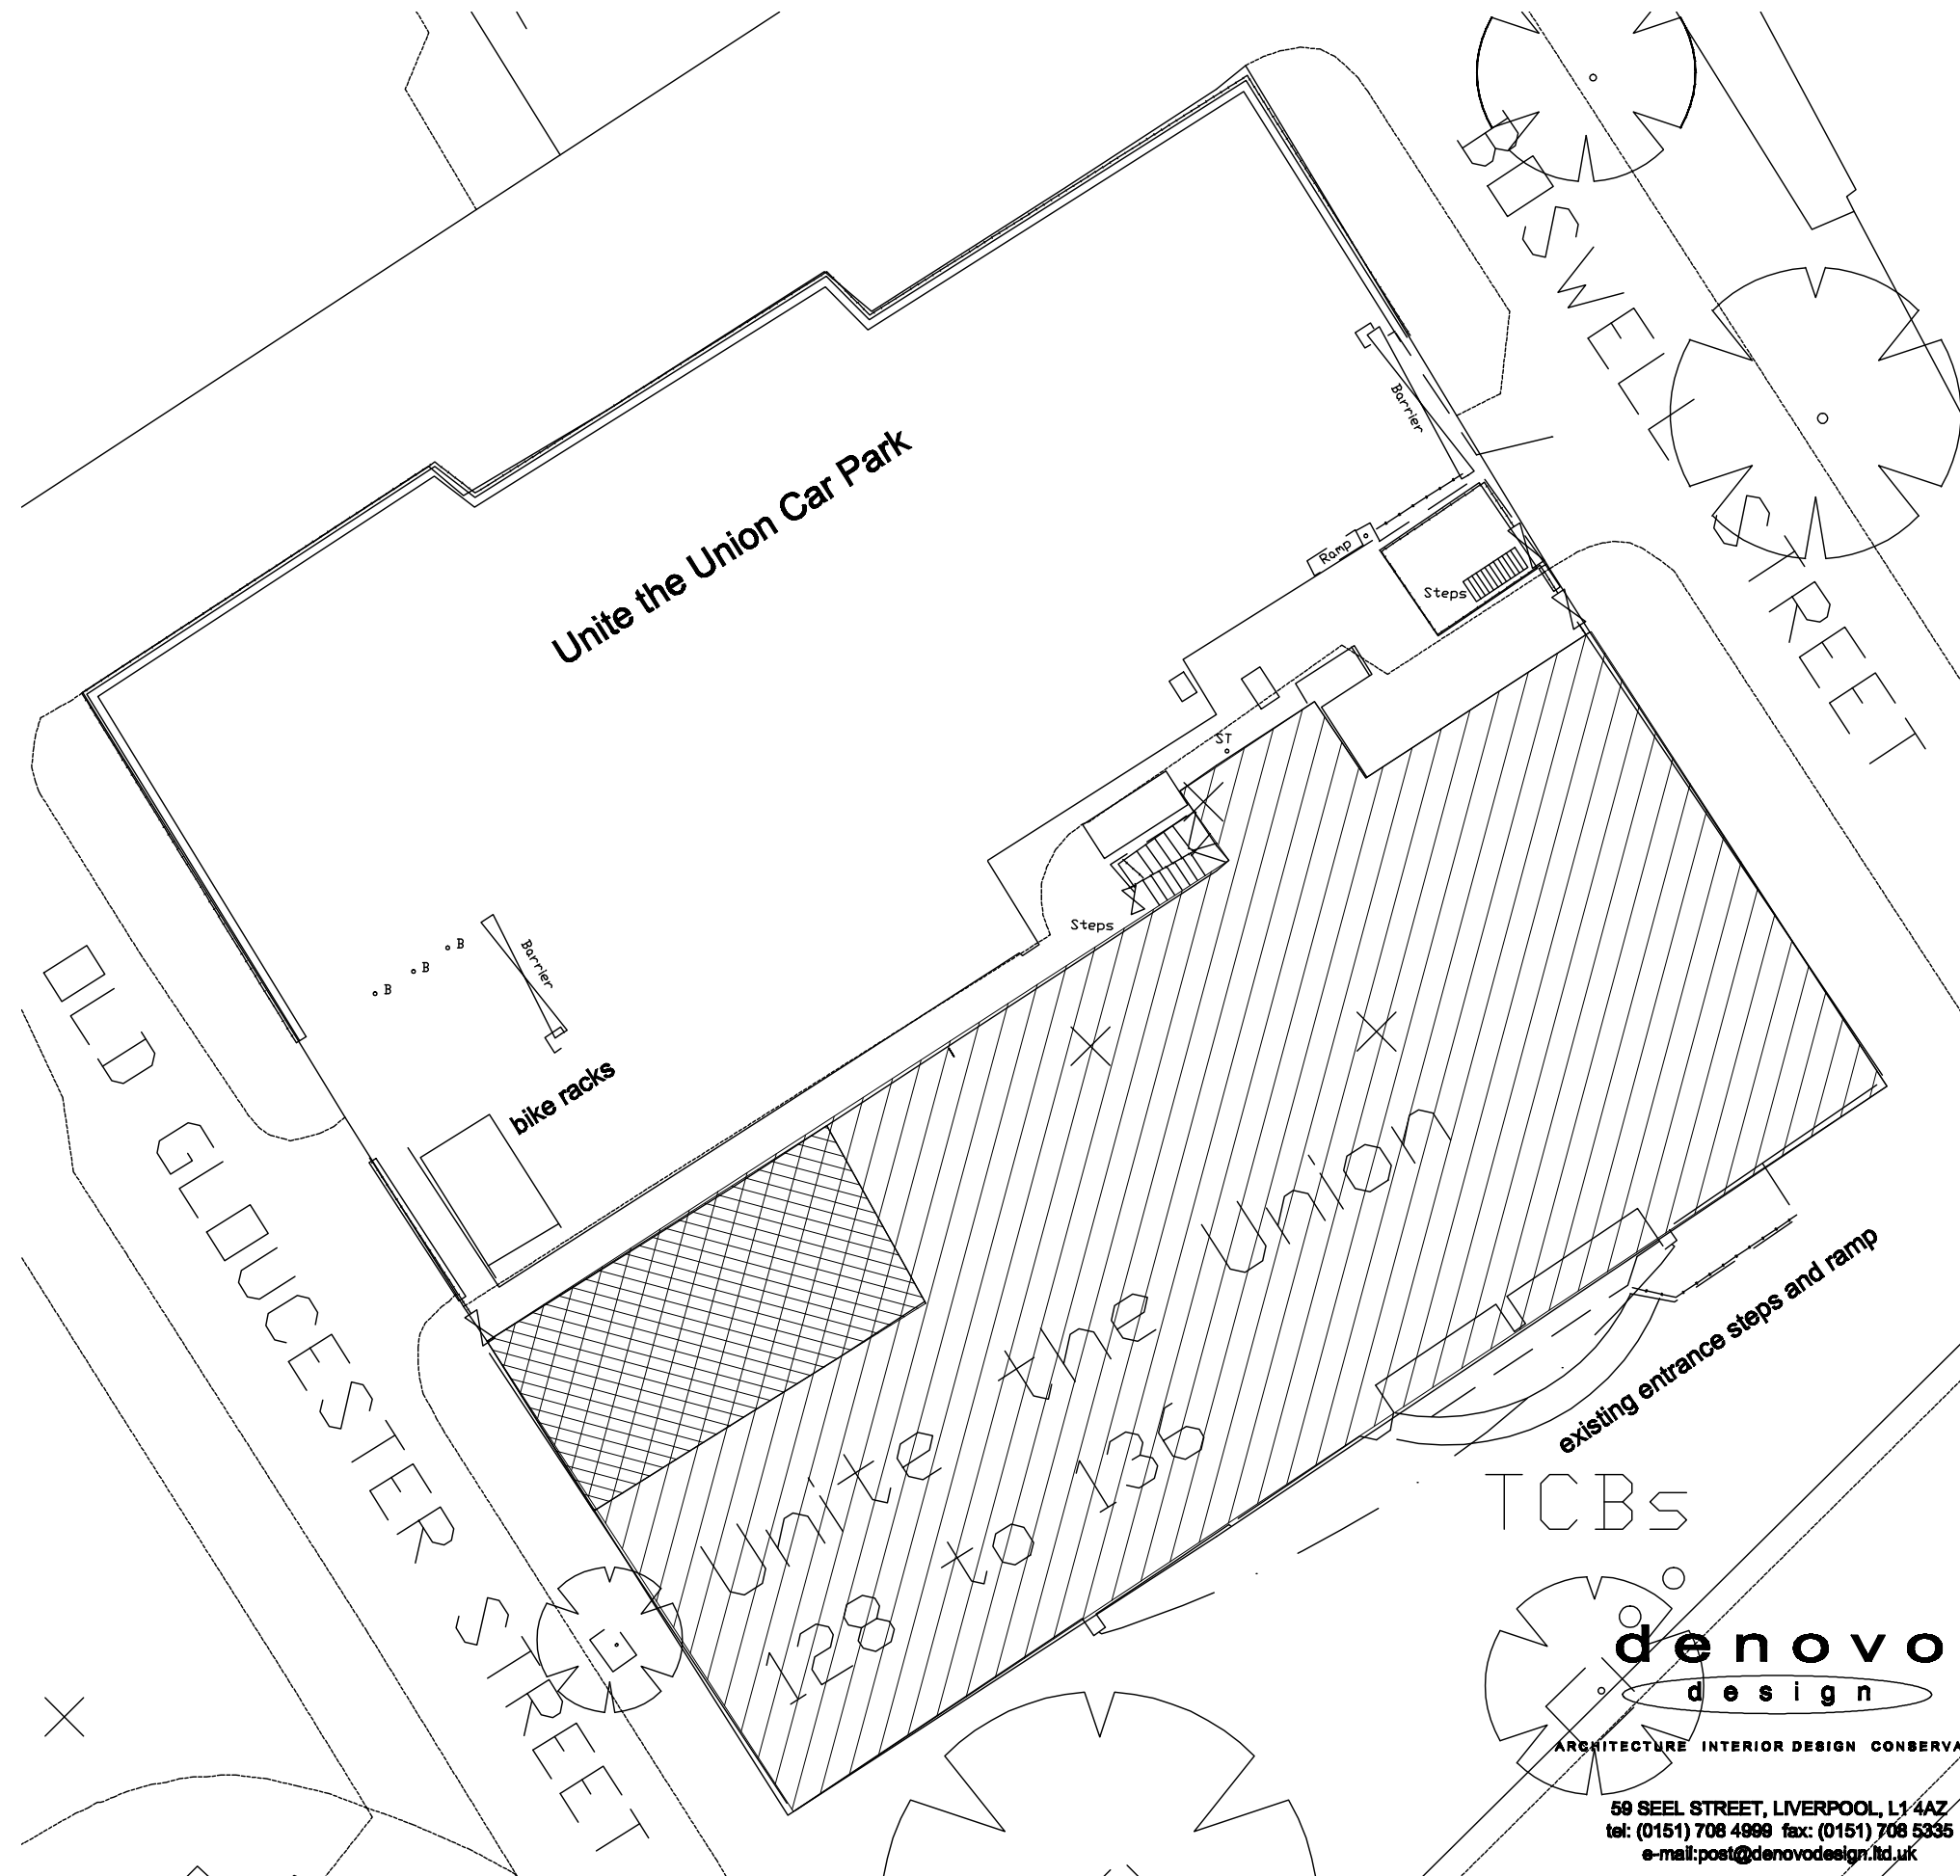

Unite the Union, 128 Theobald's Road, Holborn			
SITE PLAN			
Drawn: DD	Date: May 09	Checked: ..	Date: ..
Sheet Size: A4		1:200	DN110A 203