


PROPOSED LOCATION OF
STANDBY GENERATOR

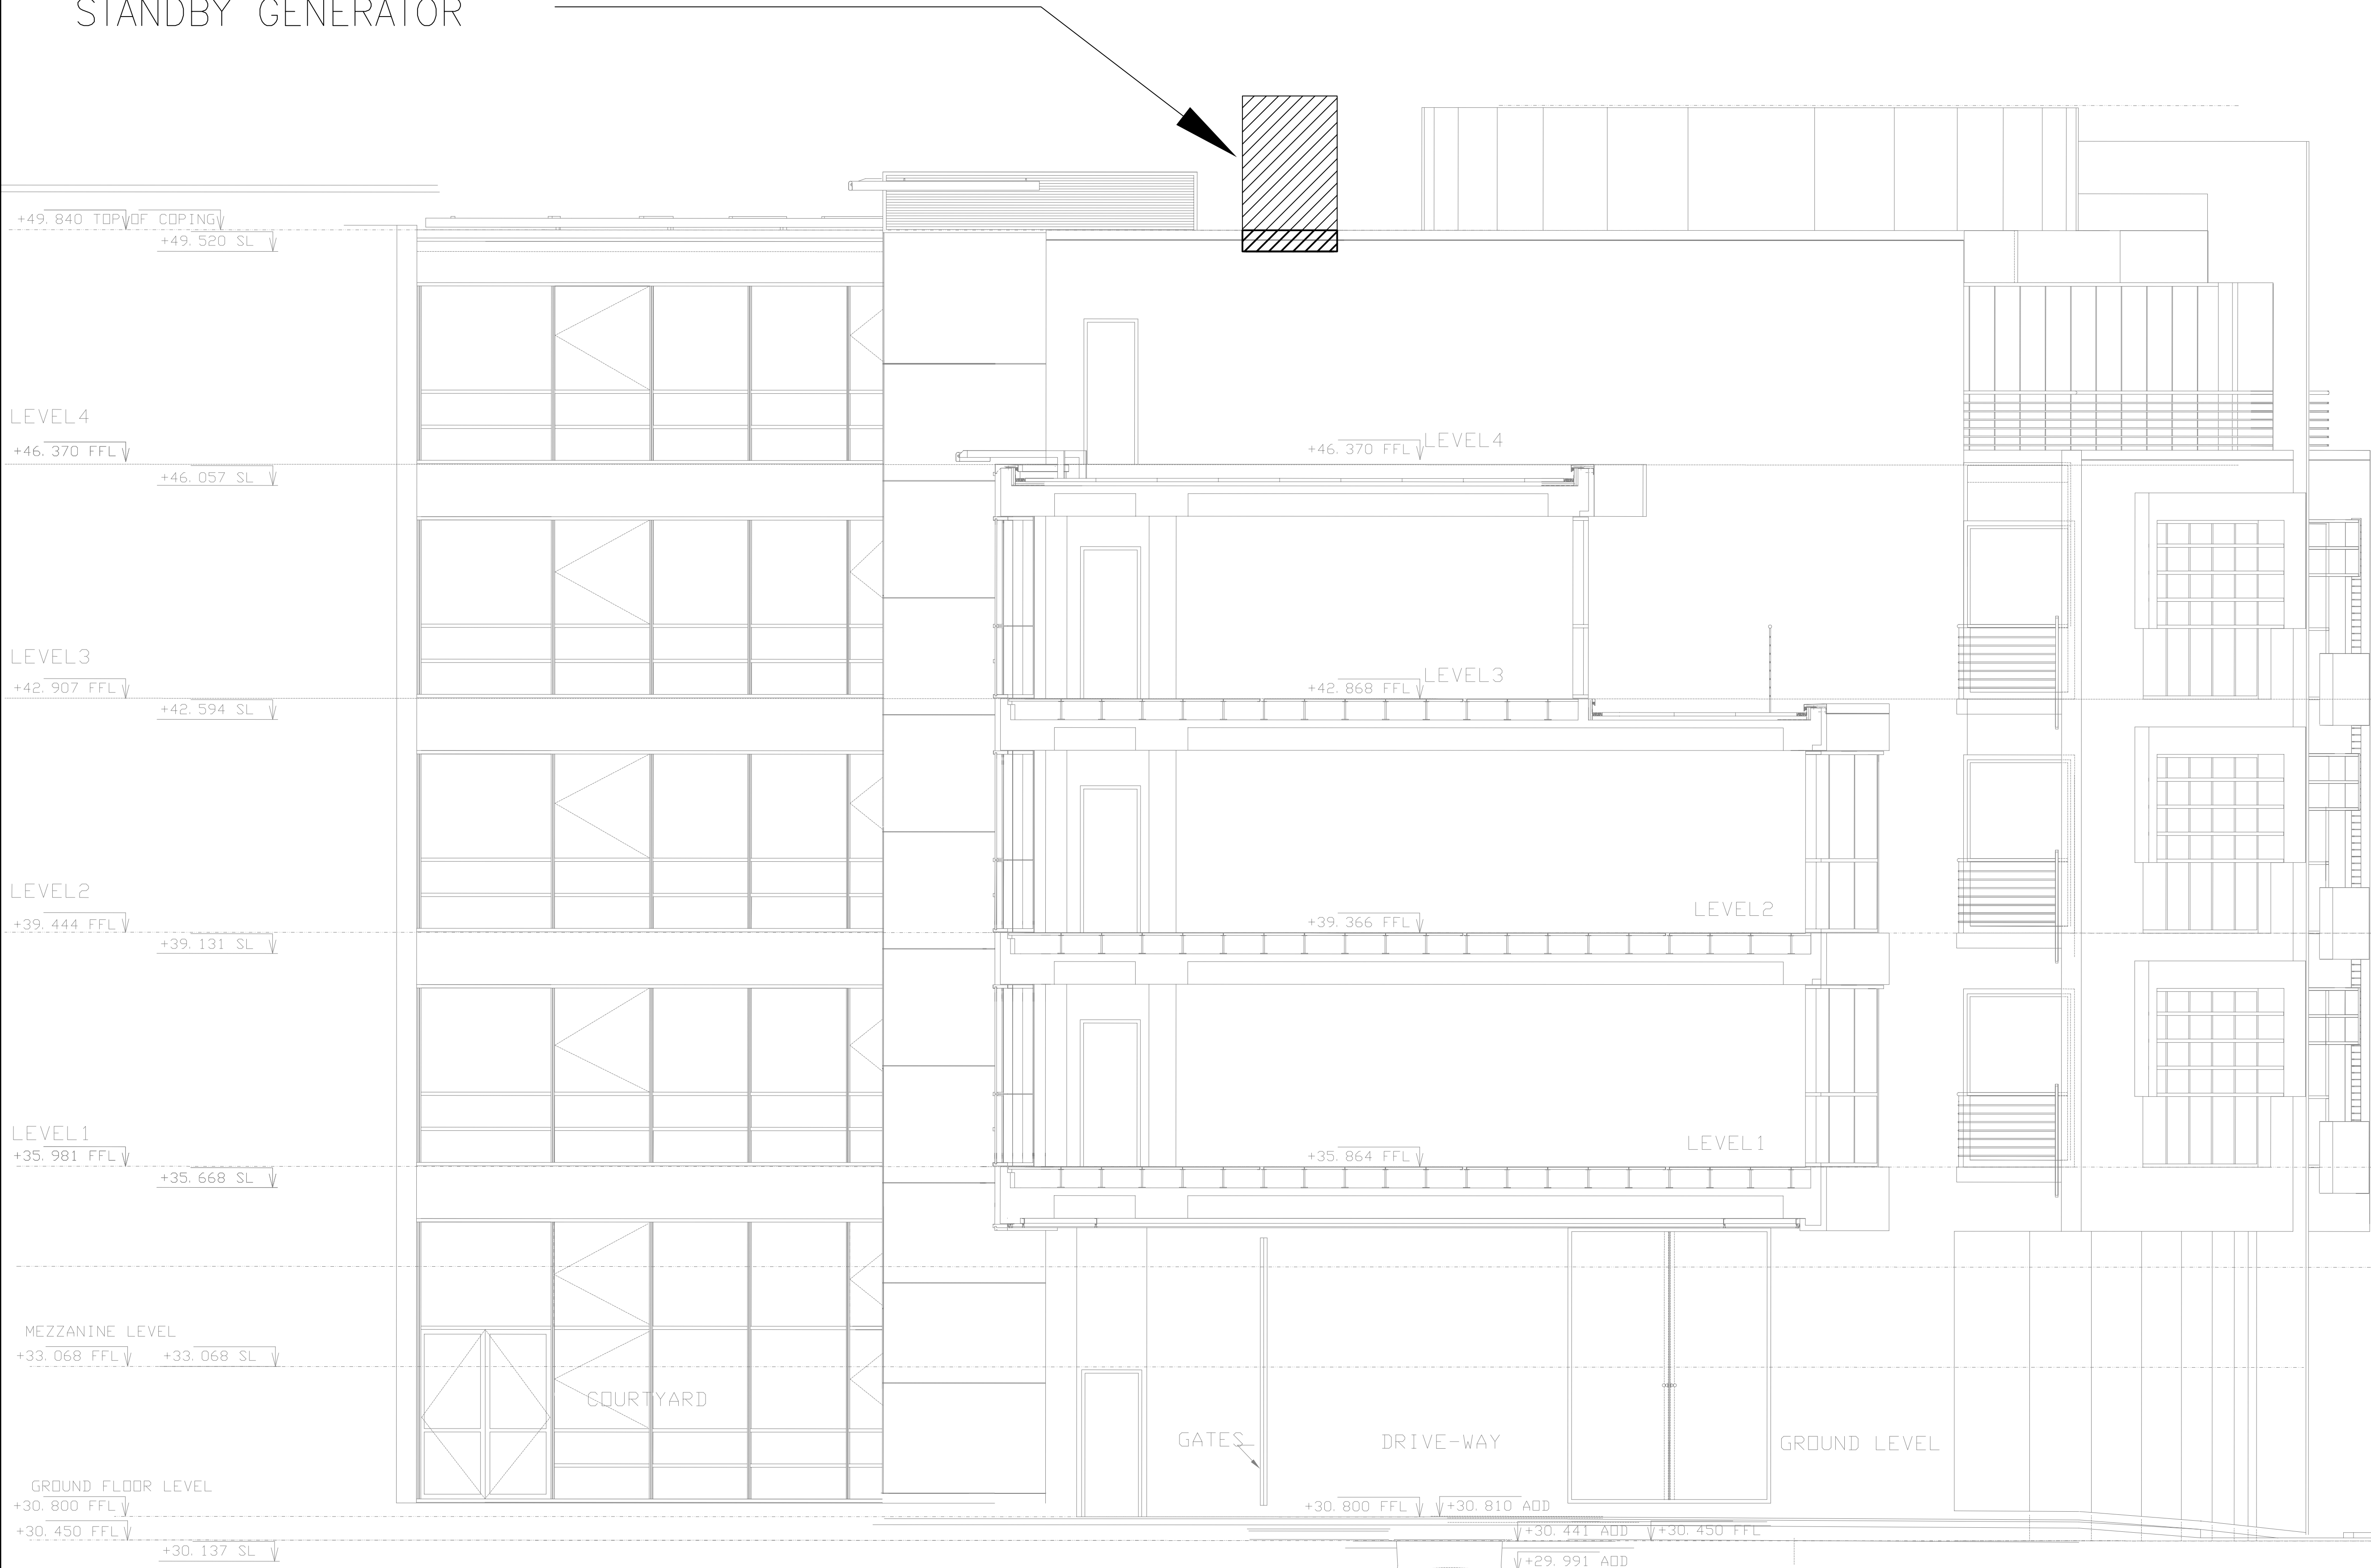

CROSS SECTION AND WEST ELEVATION

ICE HOLDING BAY TO
BE SHOWN HERE

COPYRIGHT IN THIS DRAWING IS THE PROPERTY OF PETER DEER AND ASSOCIATES. IT MUST NOT BE REPRODUCED NOR AMENDED NOR USED FOR THE EXECUTION OF ANY WORKS WHETHER IN CONNECTION WITH THE PROPOSED WORKS FOR WHICH IT IS PREPARED OR OTHERWISE WITHOUT THE EXPRESS CONSENT IN WRITING OF PETER DEER AND ASSOCIATES.



DO NOT SCALE FROM THIS DRAWING.
ALL DIMENSIONS TO BE CHECKED ON SITE.

LEGEND

-  - VISIBLE FROM CURRENT VIEW
-  - HIDDEN FROM CURRENT VIEW

SK	SKETCH	09.04.09
Rev	Description	Date

Peter Deer and Associates
Building Services ■ Consulting Engineers

South Point House
321 Chase Road
Southgate
London N14 6JT
Tel: 020 3232 0080
Fax: 020 3232 0090
www.peterdeer.co.uk

Client

Project
**THE ICEWORKS
LONDON
NW1**

Title
**STANDBY GENERATOR
PLANNING APPLICATION PROPOSAL
SECTION**

Date APR 2009	Scale 1:50	Sheet Size A1
Drawn	Checked DS	Approved

Drawing No. 3137/SK/102	Rev SK
-----------------------------------	------------------