


AERIAL VIEW
SCALE 1/1000

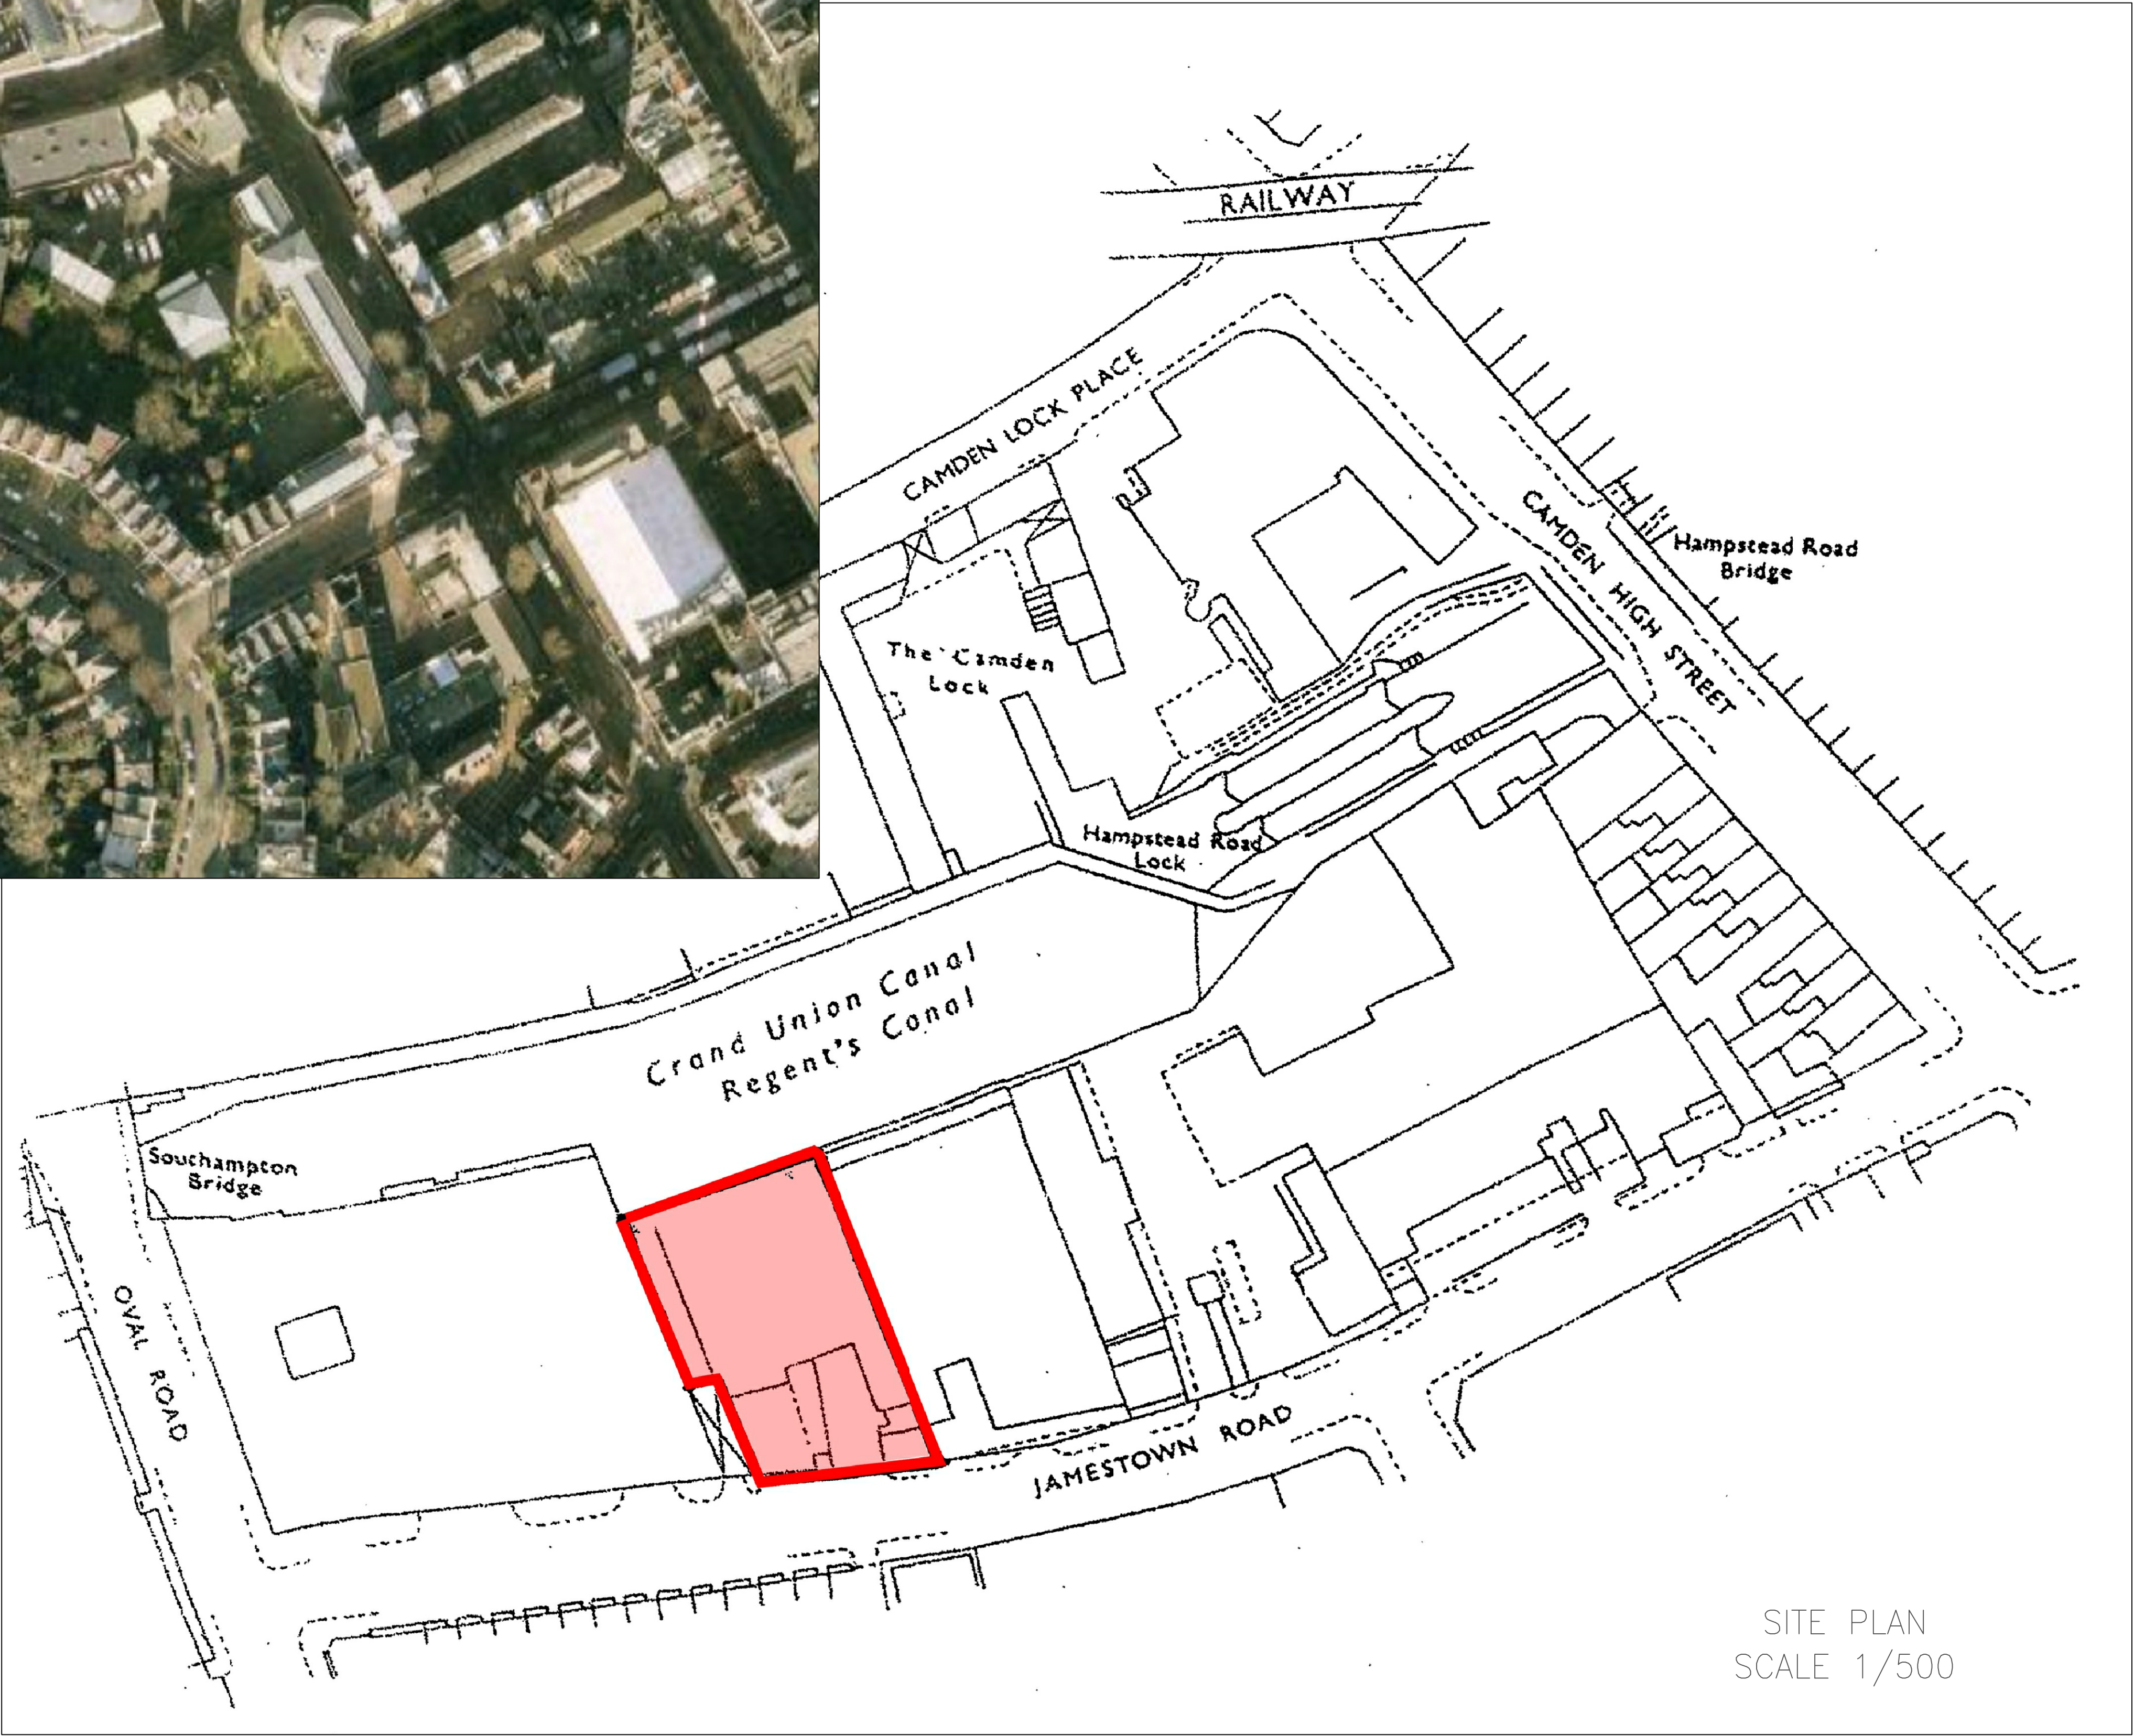

SITE PLAN
SCALE 1/500

COPYRIGHT IN THIS DRAWING IS THE PROPERTY OF PETER DEER AND ASSOCIATES. IT MUST NOT BE REPRODUCED NOR AMENDED NOR USED FOR THE EXECUTION OF ANY WORKS WHETHER IN CONNECTION WITH THE PROPOSED WORKS FOR WHICH IT IS PREPARED OR OTHERWISE WITHOUT THE EXPRESS CONSENT IN WRITING OF PETER DEER AND ASSOCIATES.

DO NOT SCALE FROM THIS DRAWING.
ALL DIMENSIONS TO BE CHECKED ON SITE.



QMS
REGISTERED FIRM

LEGEND

 — 34-36 JAMESTOWN ROAD
THE ICEWORKS

SK	SKETCH	21.04.09
Rev	Description	Date
Peter Deer and Associates Building Services ■ Consulting Engineers South Point House 321 Chose Road Southgate London N14 6JT Tel: 020 3232 0090 Fax: 020 3232 0090 www.peterdeer.co.uk		
Client		
Project THE ICEWORKS LONDON NW1		
Title STANDBY GENERATOR PLANNING APPLICATION PROPOSAL SITE PLAN		
Date	ARP 2009	Scale SEE DWG
Drawn	DS	Checked
Drawing No.	3137/SK/100	
Rev	SK	