


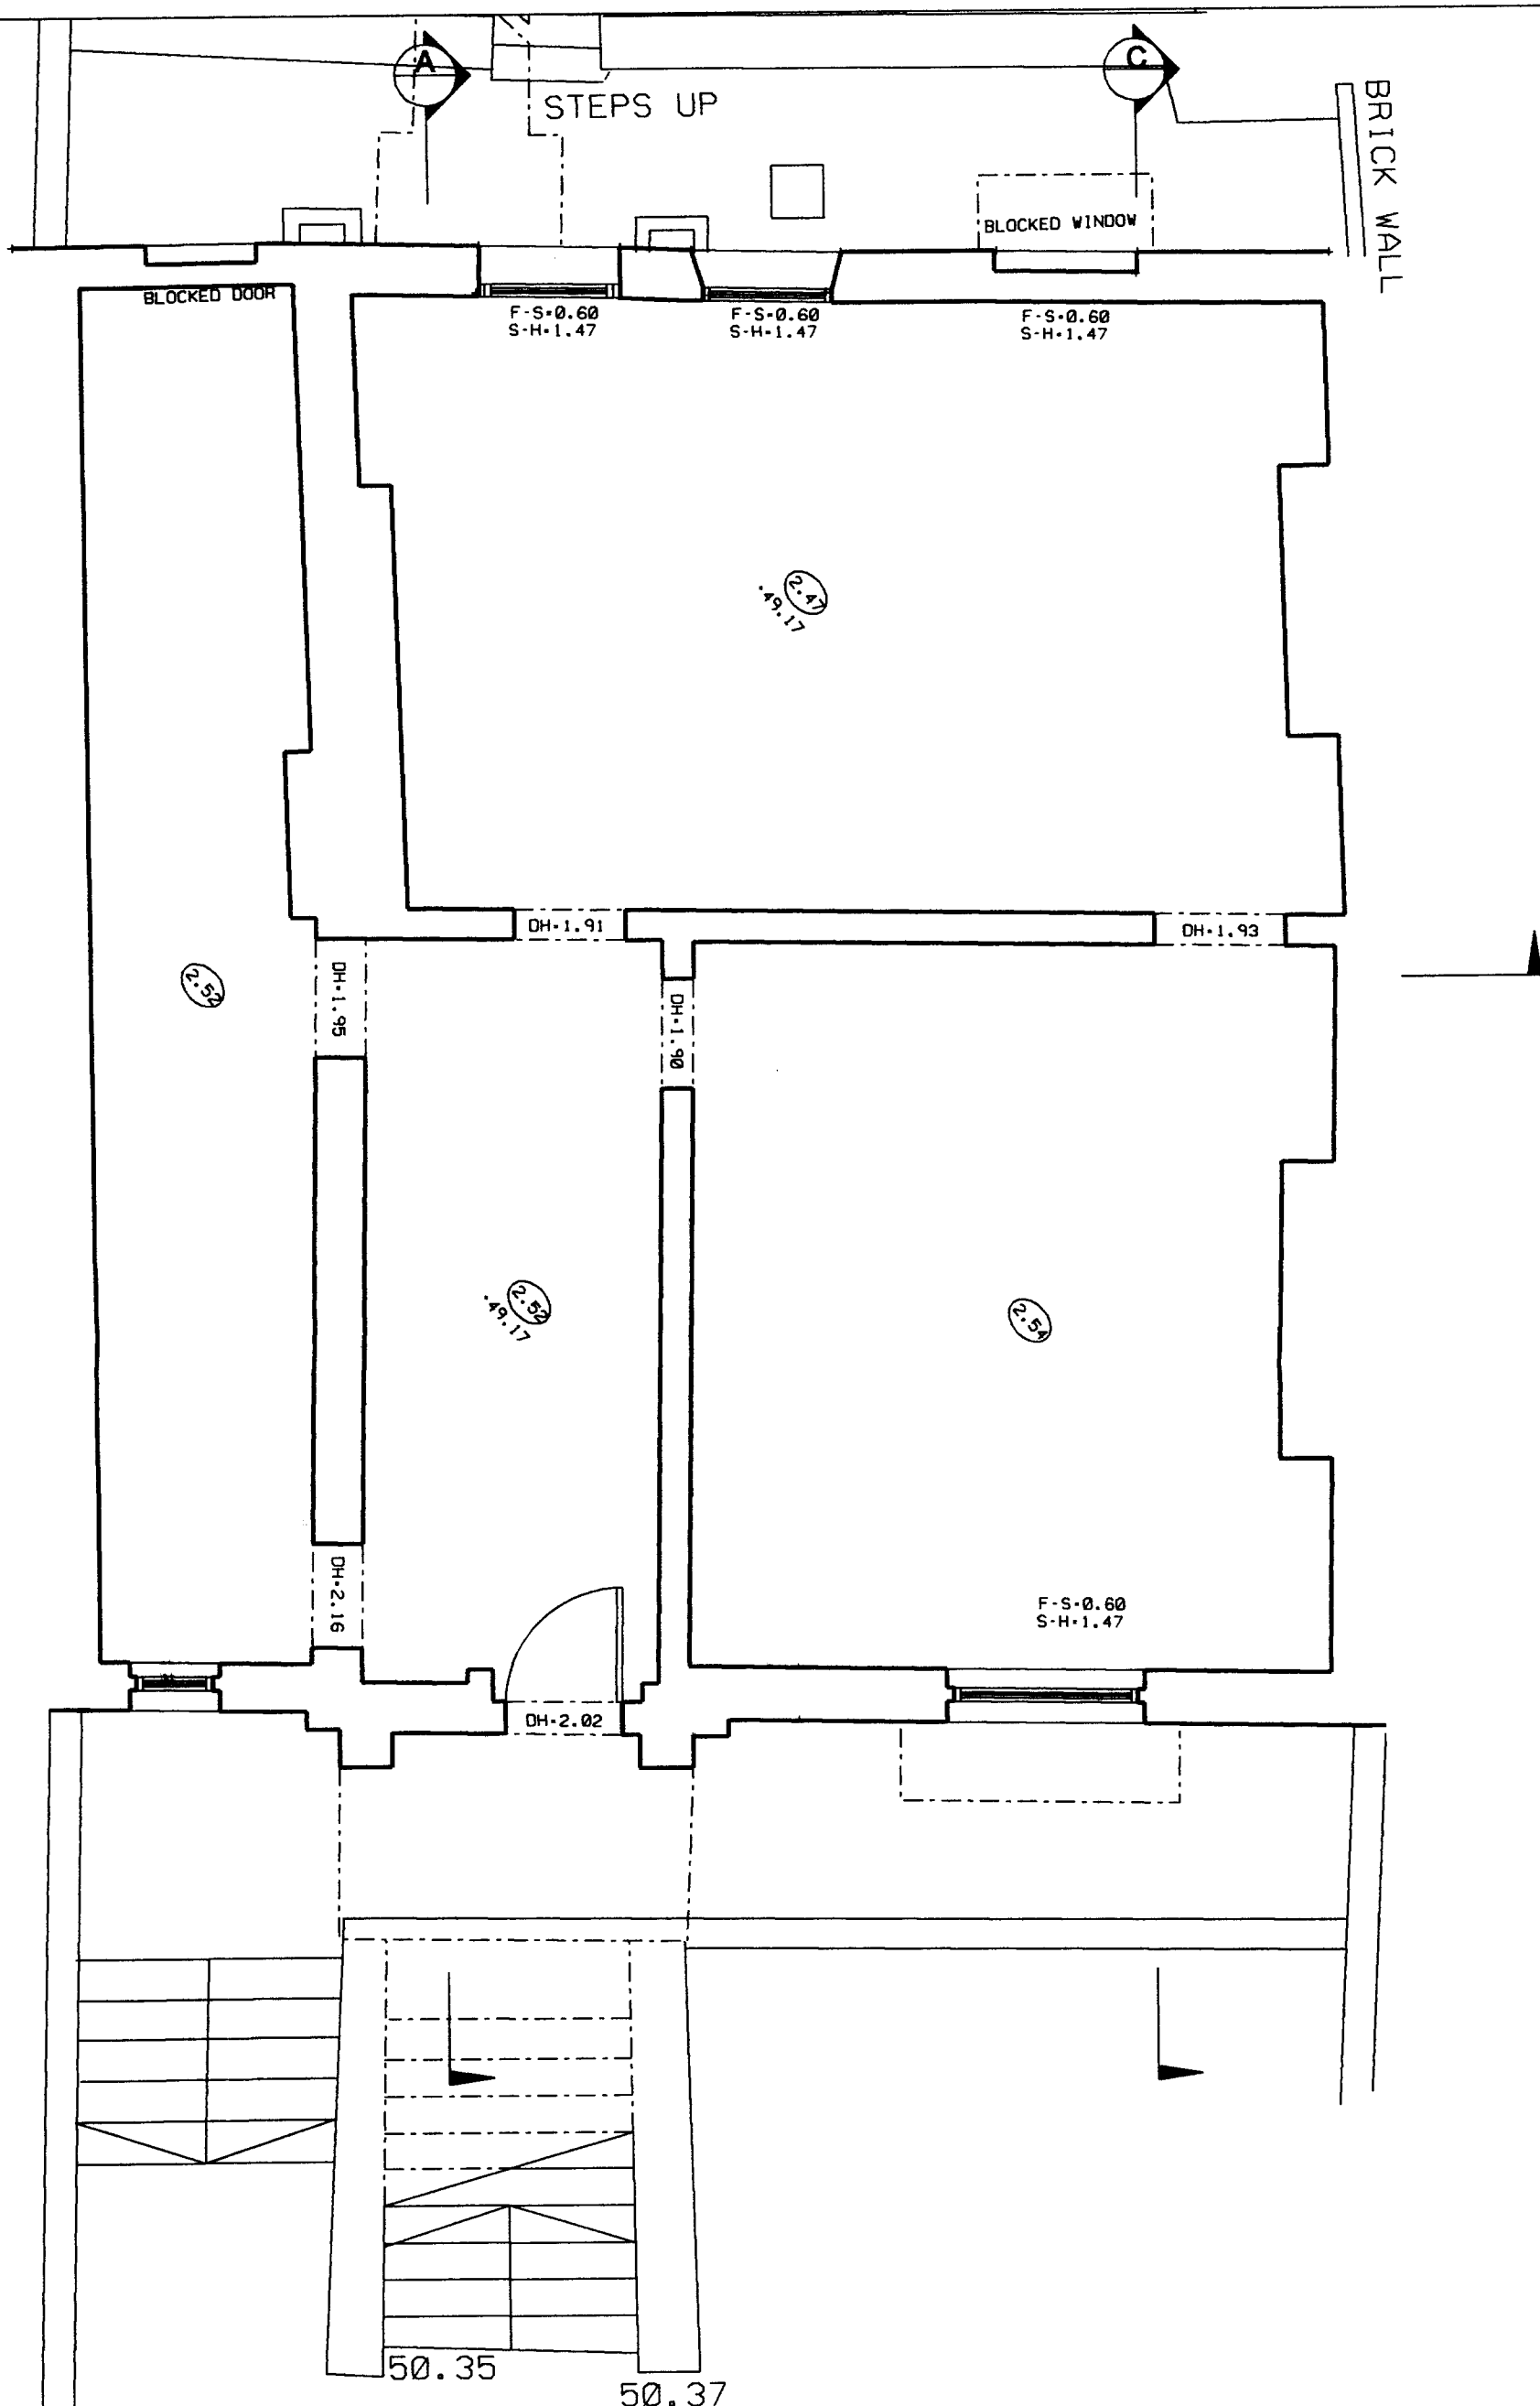

EXISTING LOWER GROUND FLOOR PLAN
213 CAMDEN ROAD, LONDON NW1 9AA

BRILL ■ OWEN		SCALE	1:50
CHARTERED ARCHITECTS		DATE	Oct 08
Grove House, 2B Lichfield Grove, London N3 2JP		DRAWN	JC
Telephone: 020 8349 0037 Fax: 020 8349 0092		DRG. NO.	08/672/sur01
E-mail: architects@brillowen.co.uk			