


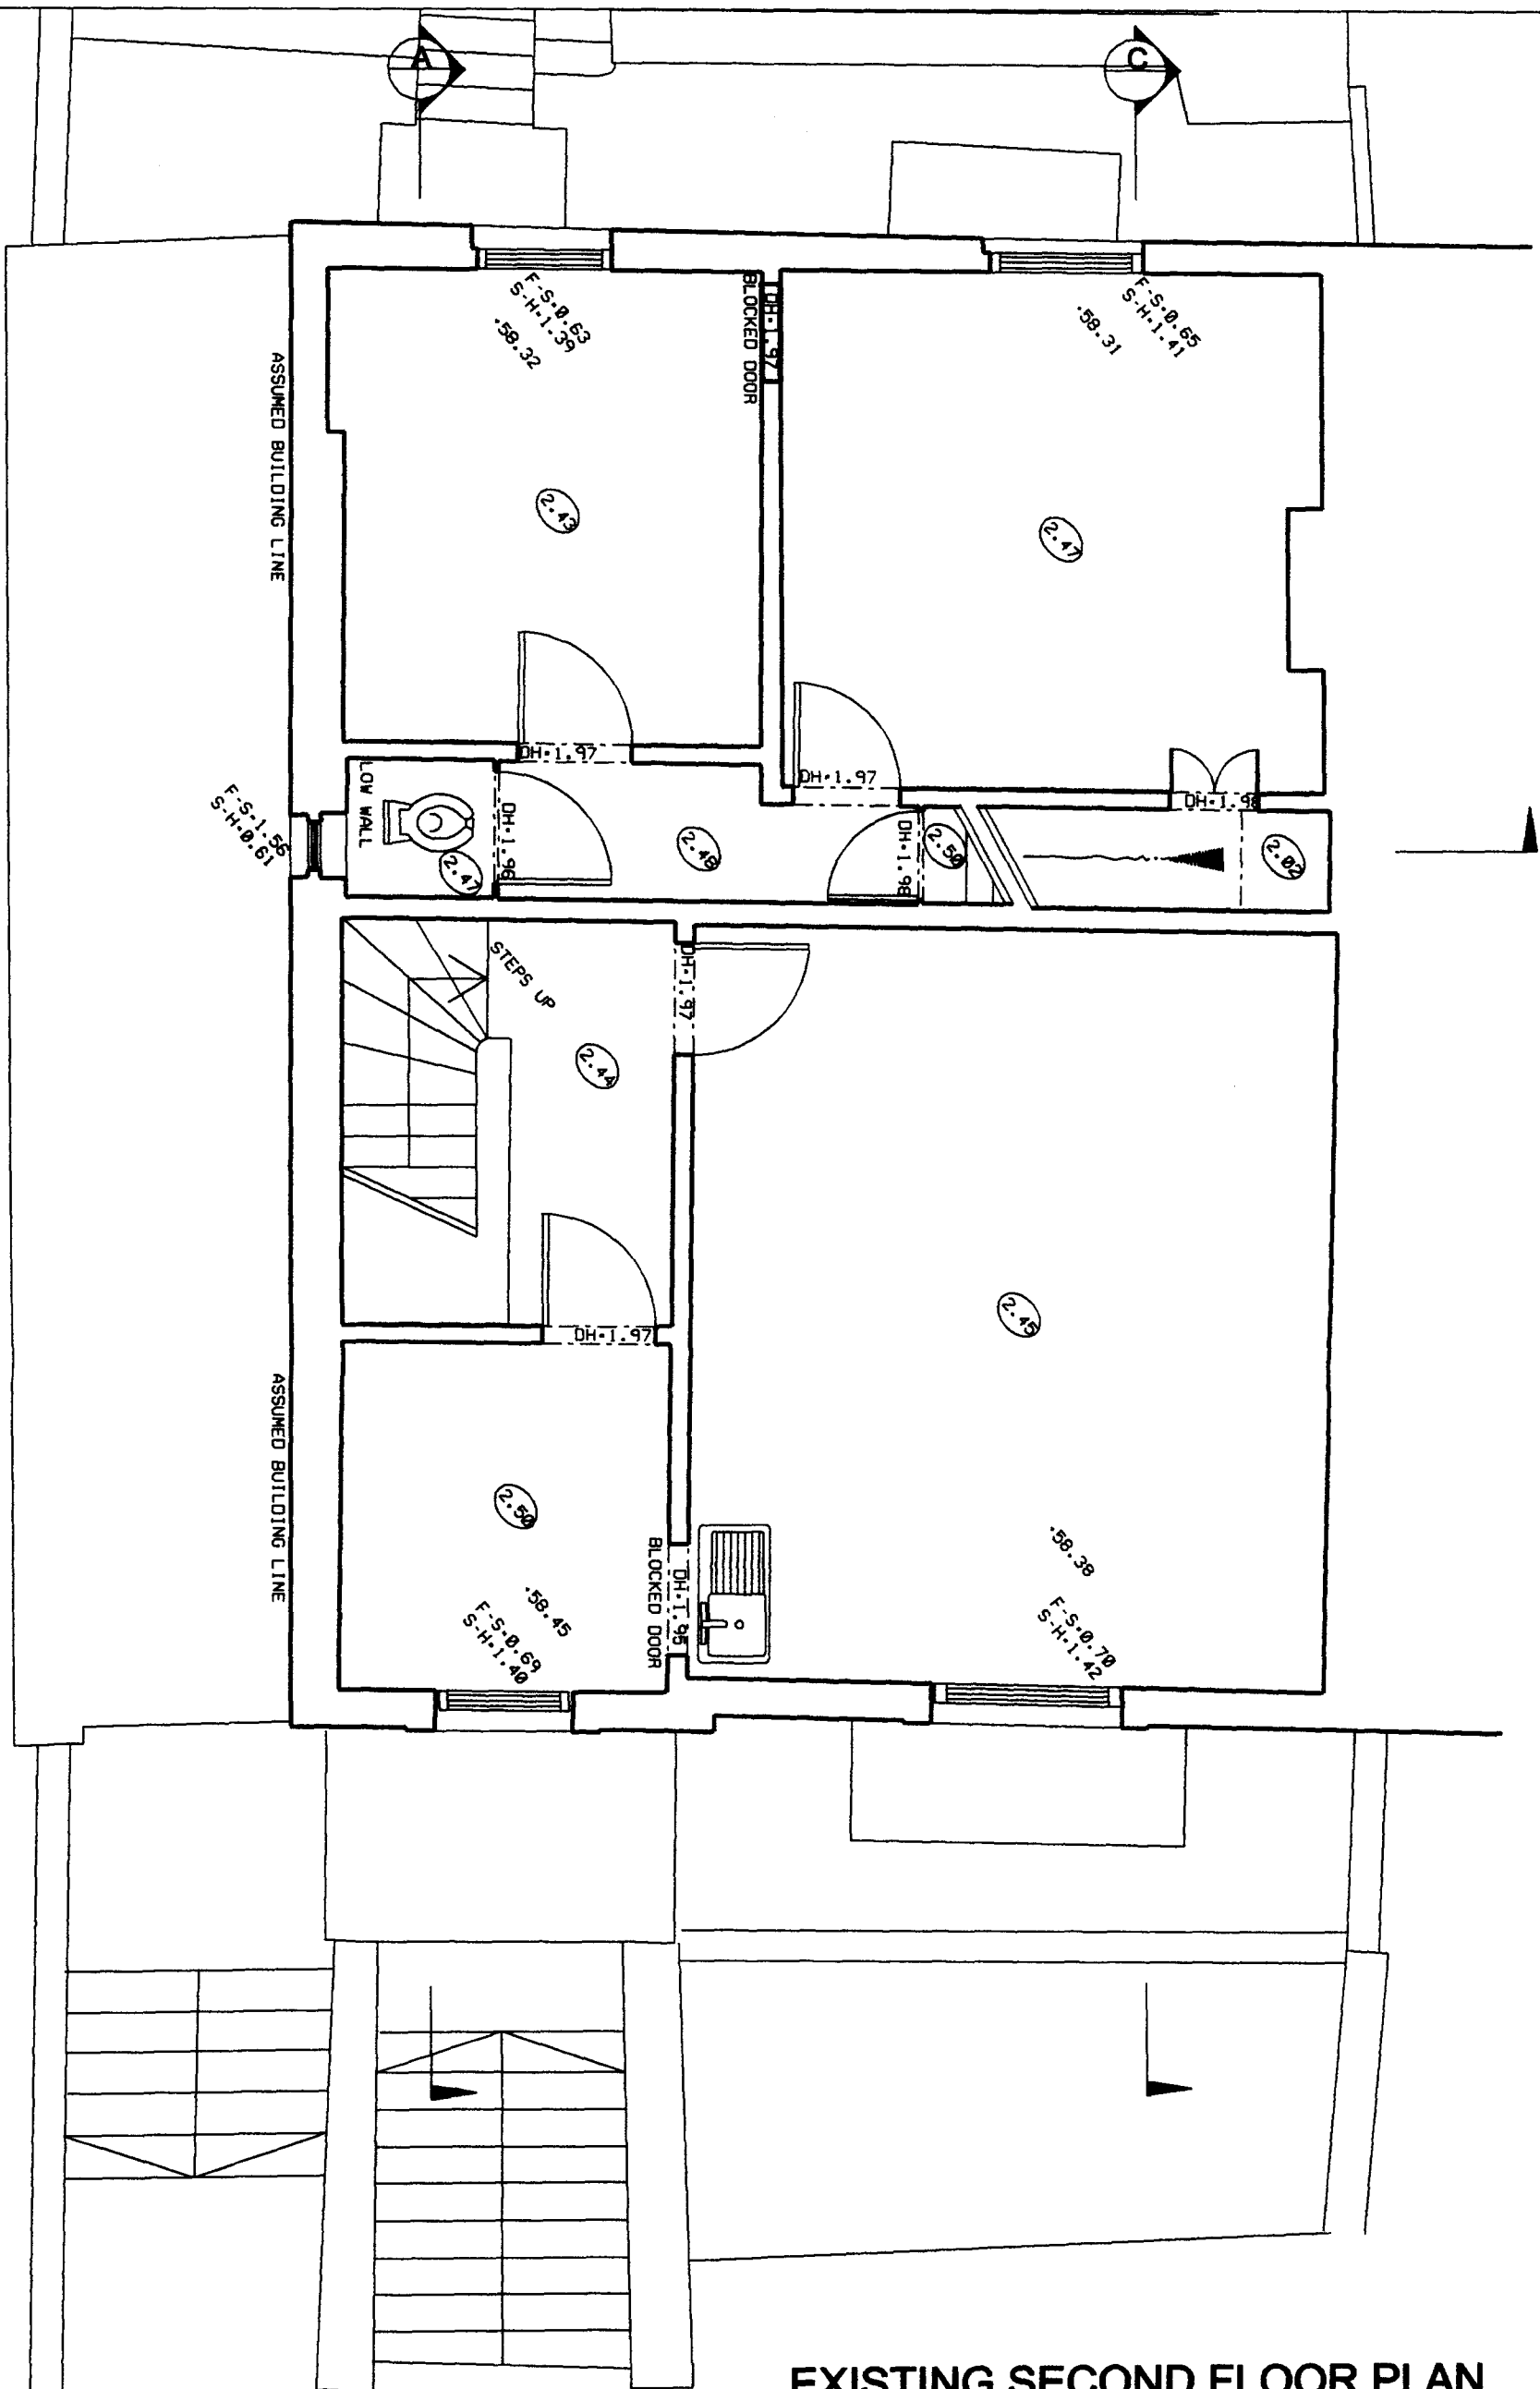

**EXISTING SECOND FLOOR PLAN
213 CAMDEN ROAD, LONDON NW1 9AA**

BRILL ■ OWEN CHARTERED ARCHITECTS Grove House, 2B Lichfield Grove, London N3 2JP Telephone: 020 8349 0037 Fax: 020 8349 0092 E-mail: architects@brillowen.co.uk		SCALE	1:50
		DATE	Oct 08
		DRAWN	JC
		DRG. NO.	08/672/sur04