


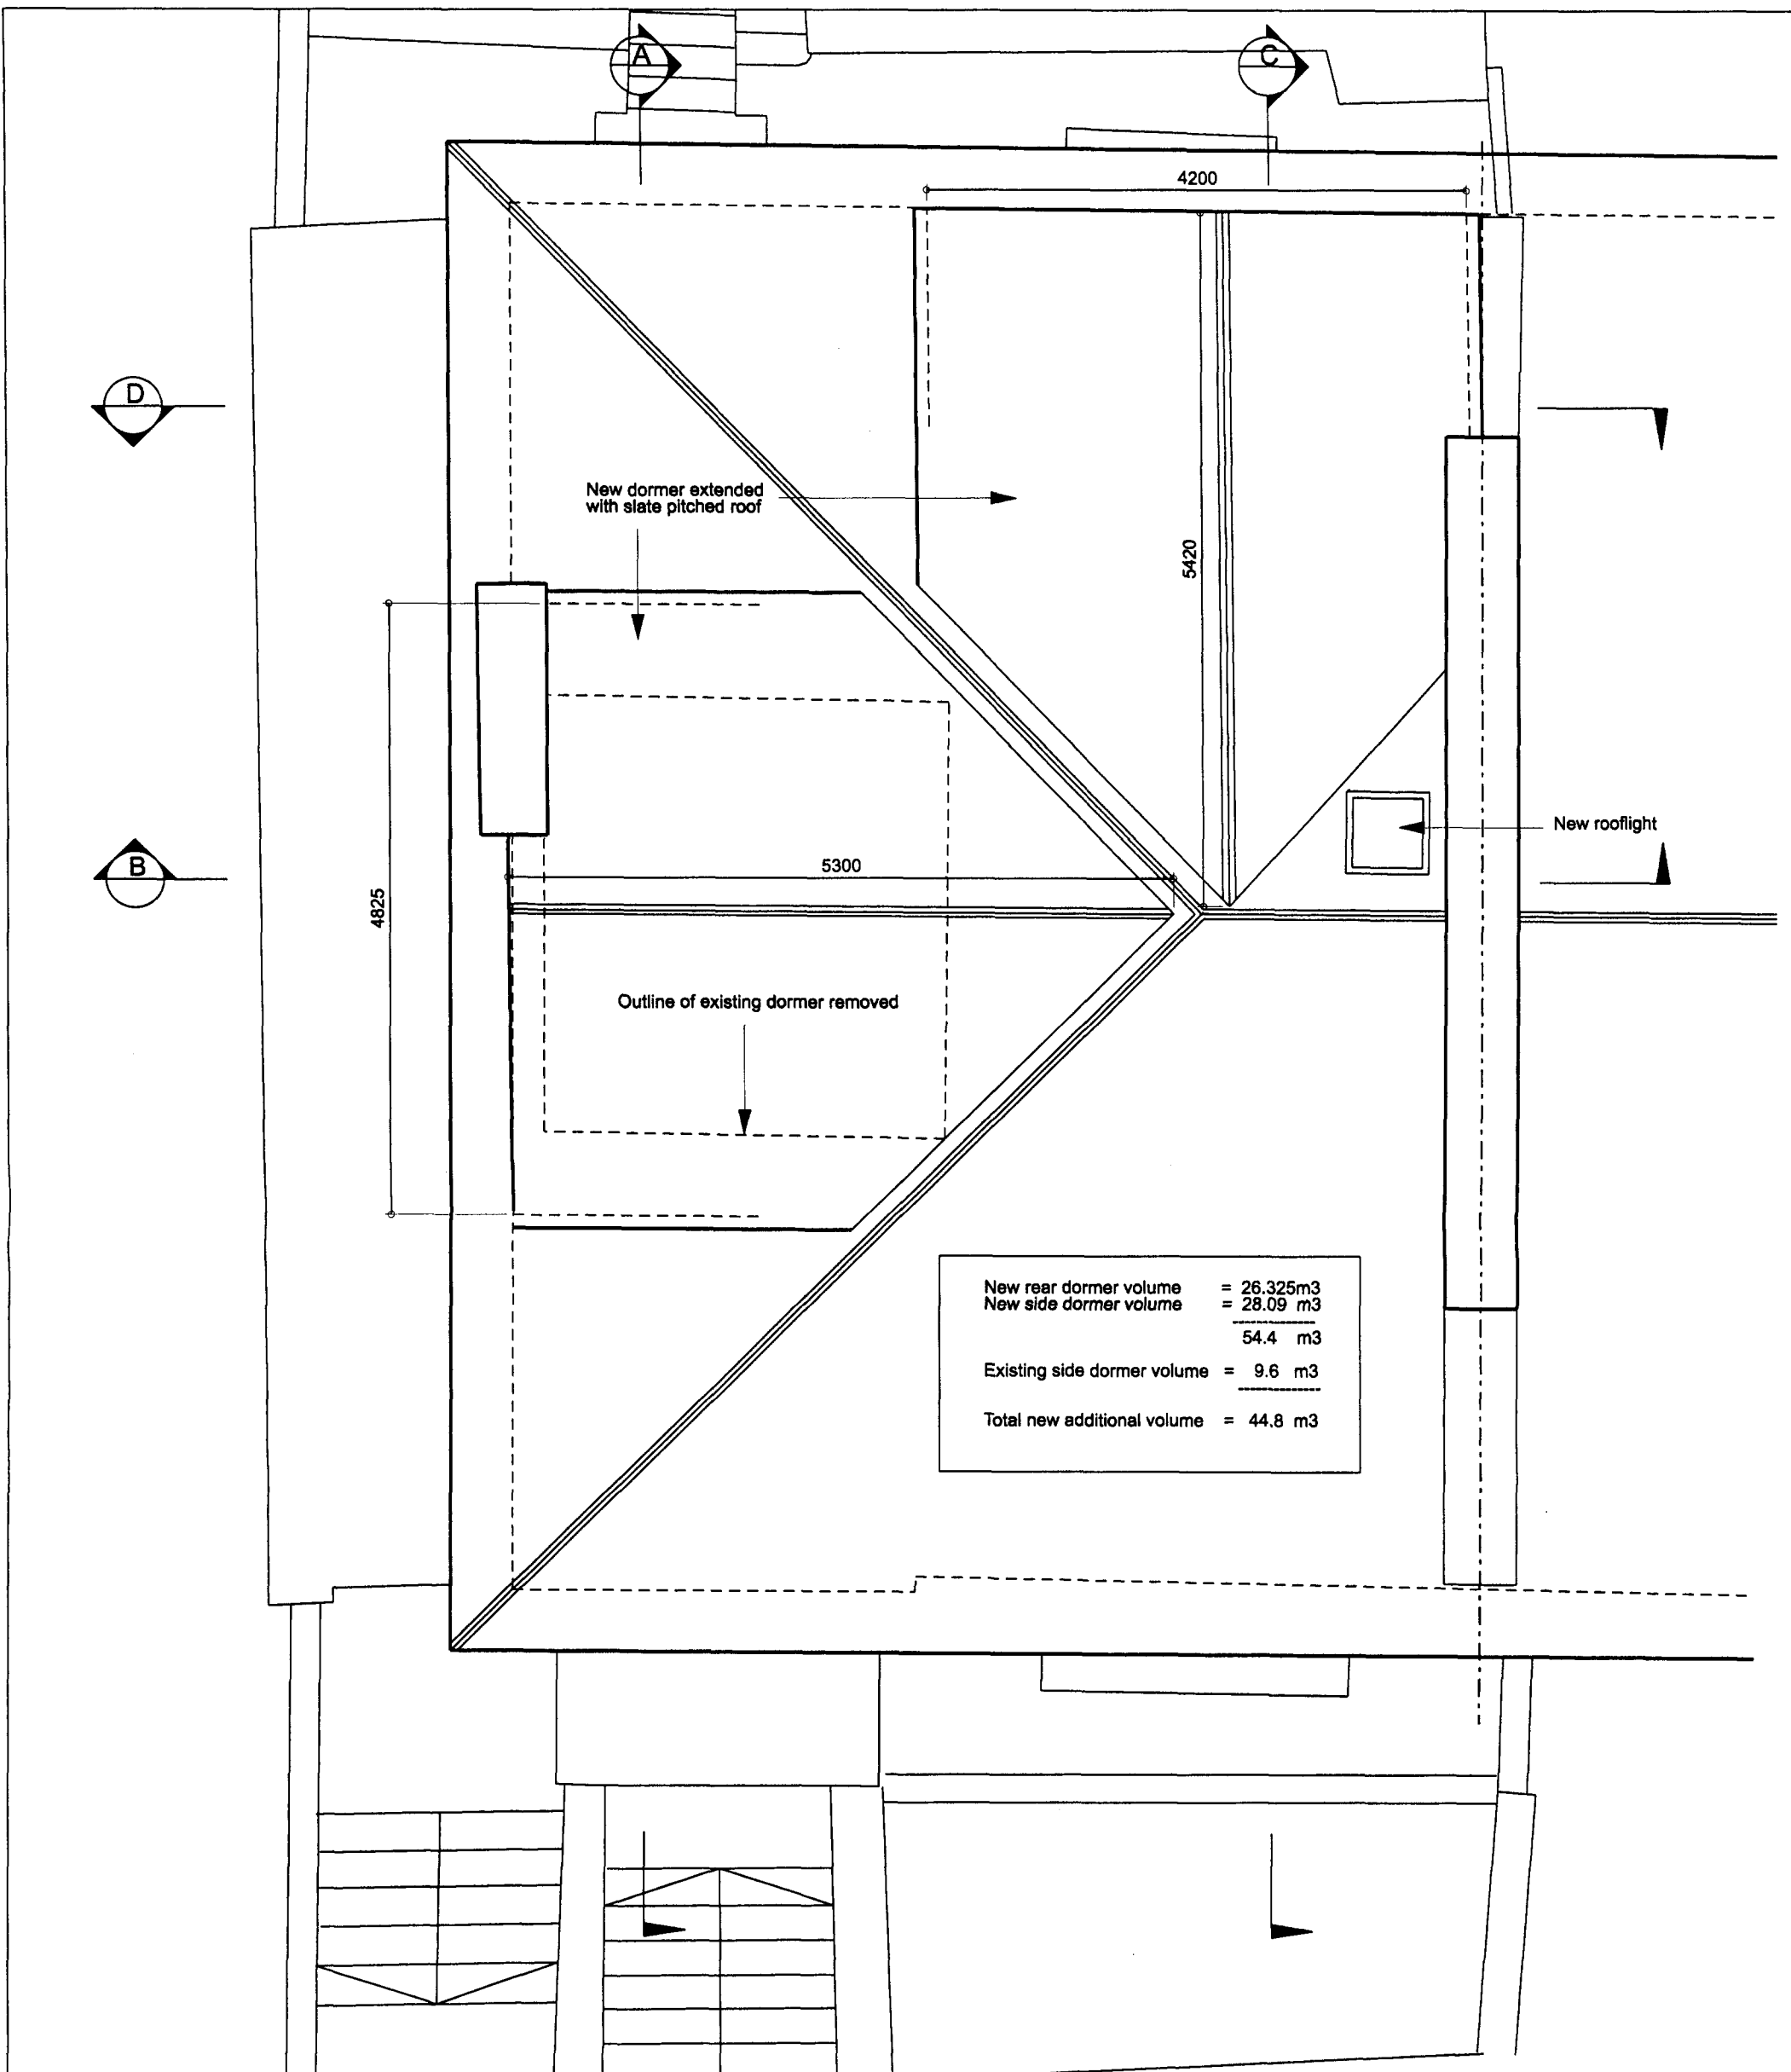

A 17.8.09. Dimensions to new dormers added. Volumes of dormers noted

OPTION B
PROPOSED ROOF PLAN
213 CAMDEN ROAD, LONDON NW1 9AA

RECEIVED 21 AUG 2009

BRILL ■ OWEN		SCALE 1:50	
CHARTERED ARCHITECTS		DATE June 09	DRAWN JC
Grove House, 2B Lichfield Grove, London N3 2JP		DRG.NO. 08/672/P32A	
Telephone: 020 8349 0037 Fax: 020 8349 0092			
E-mail: architects@brillowen.co.uk			