


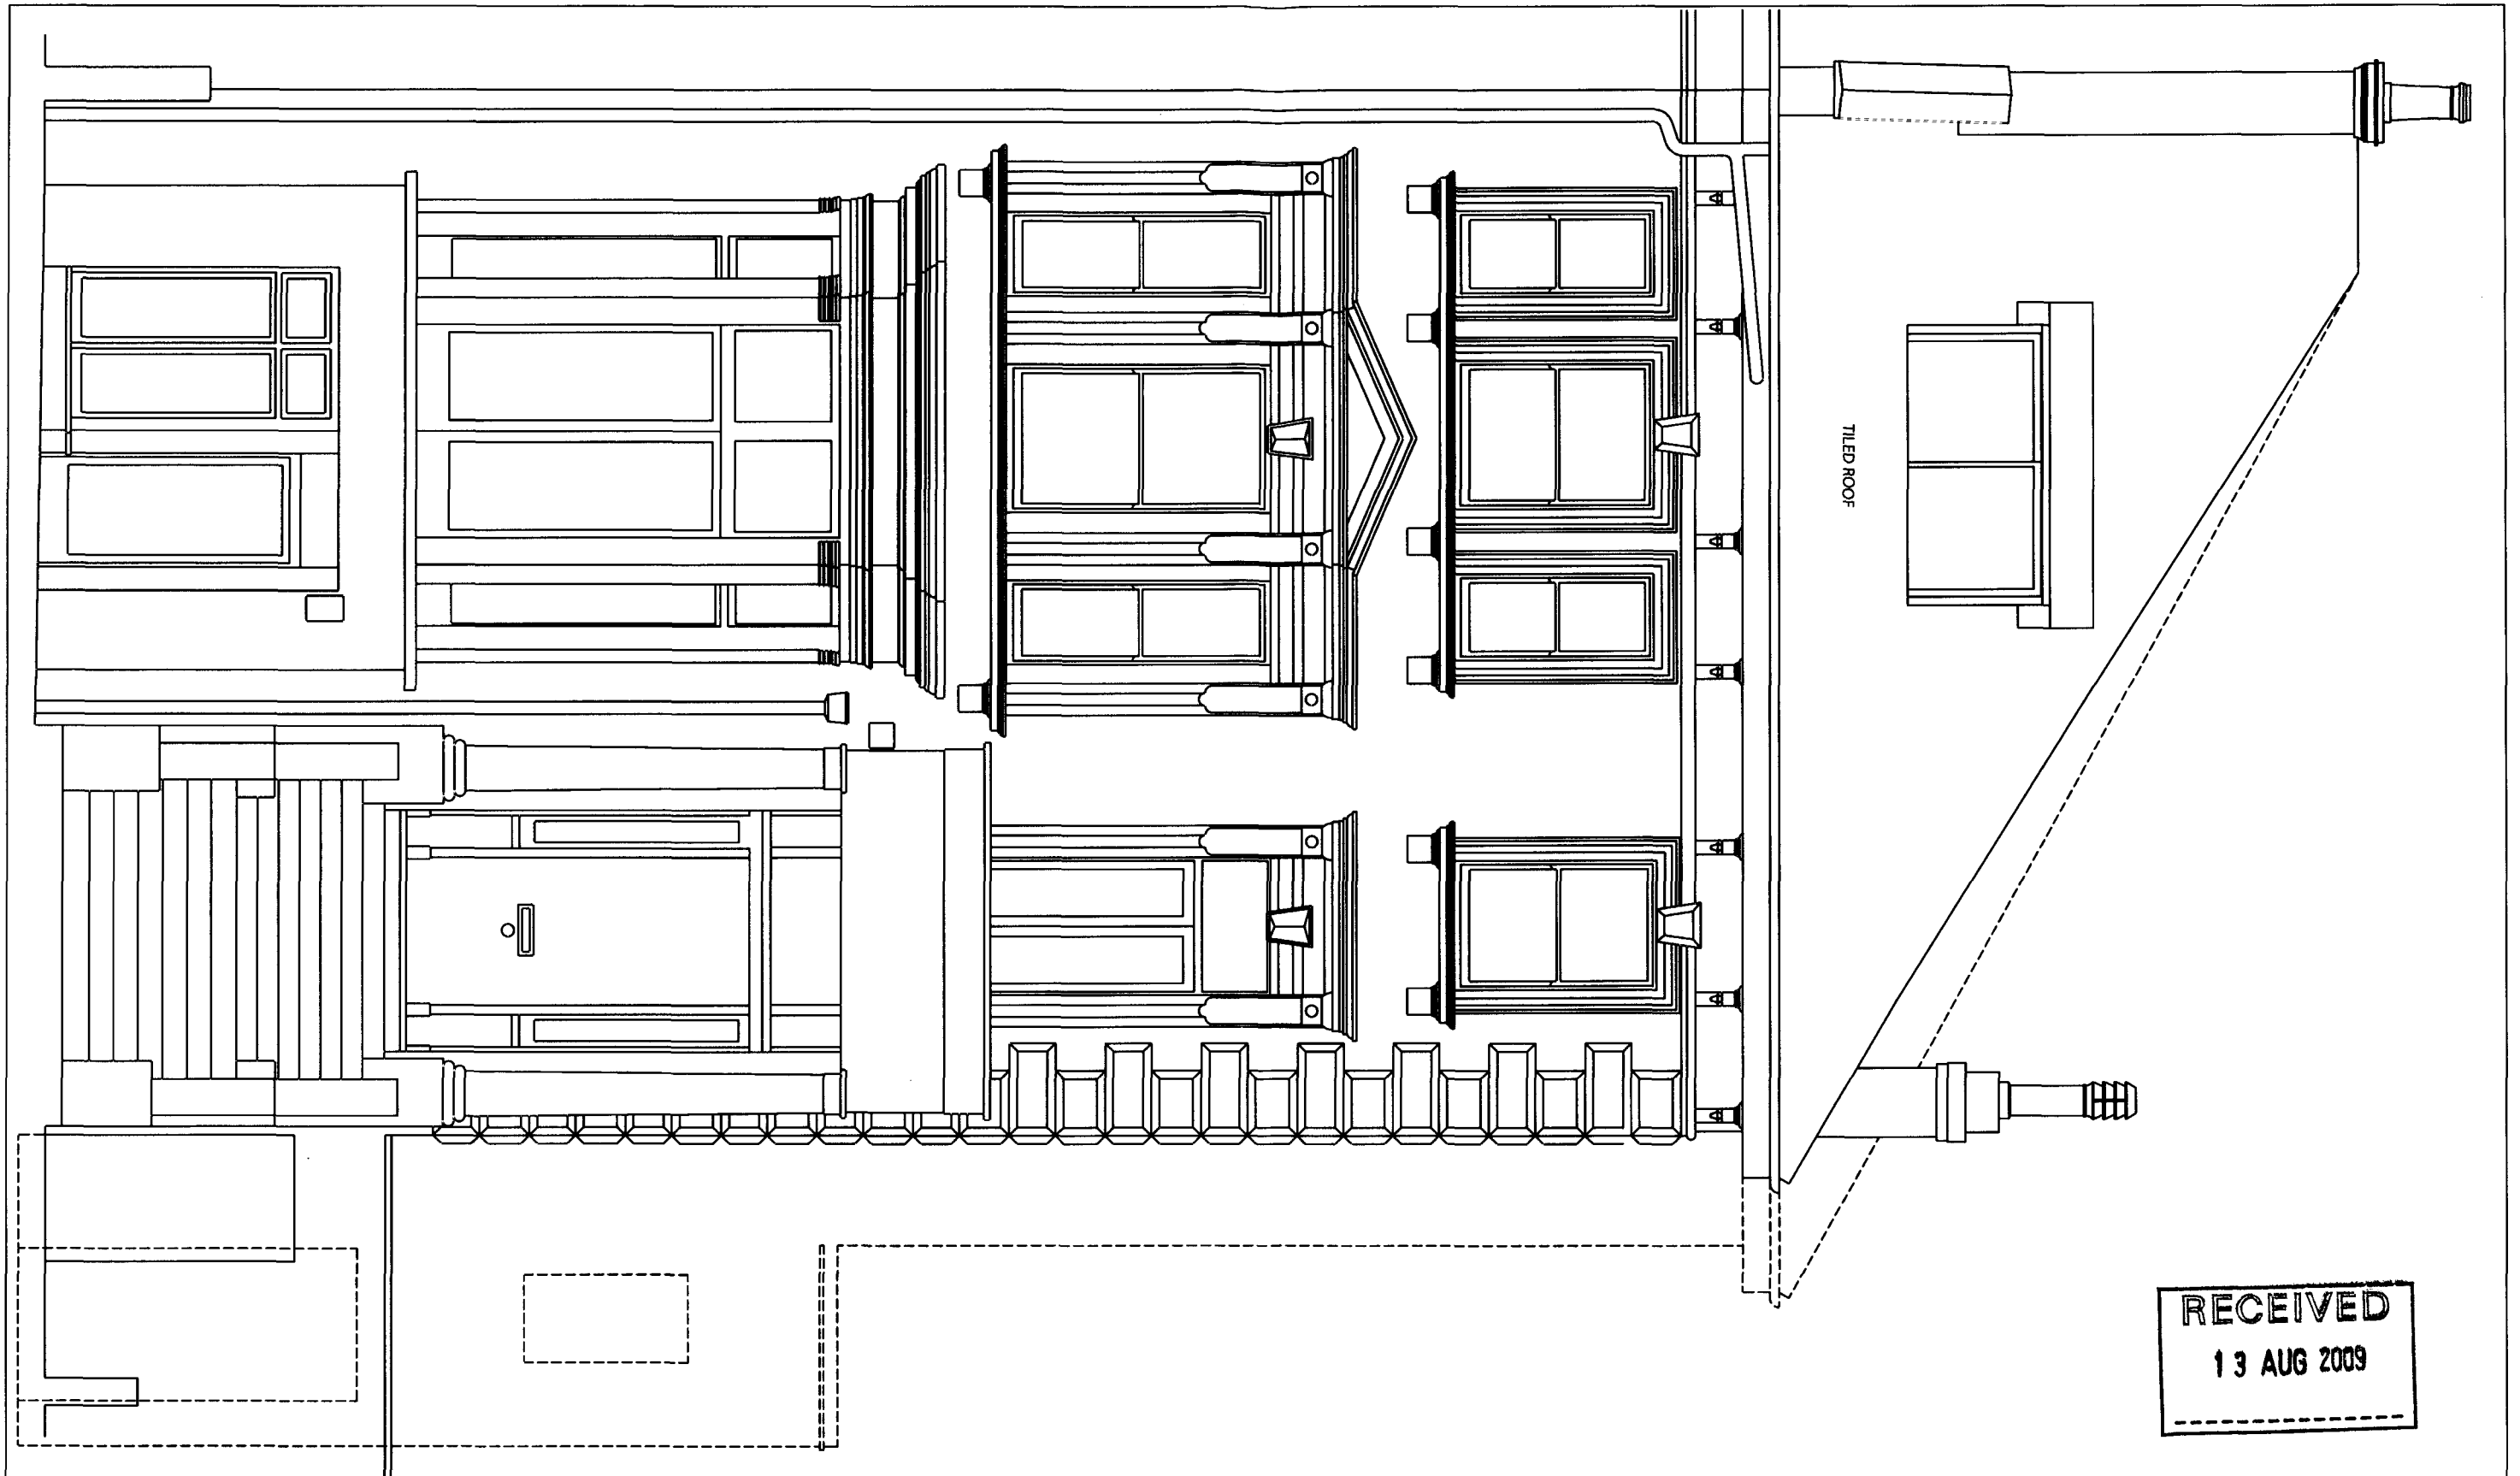

RECEIVED
13 AUG 2009

Project no. BP0209	Dwg. no. FE-02x	Origination Cadplan M.A.R.	Title FRONT ELEVATION EXISTING	Client / Project EVA & ANDREW HALPER FLAT C 52 BELSIZE PARK GARDENS LONDON NW3 4ND	Contact RACHEL DEAN 28 ASKEW CRESCENT LONDON W12 9DP TEL 020 8749 5858	0 1 METERS SCALE 1:50
Revision 1	Date 13/08/09	Checked by G.J.E.	Scale 1:50 @ A3			