


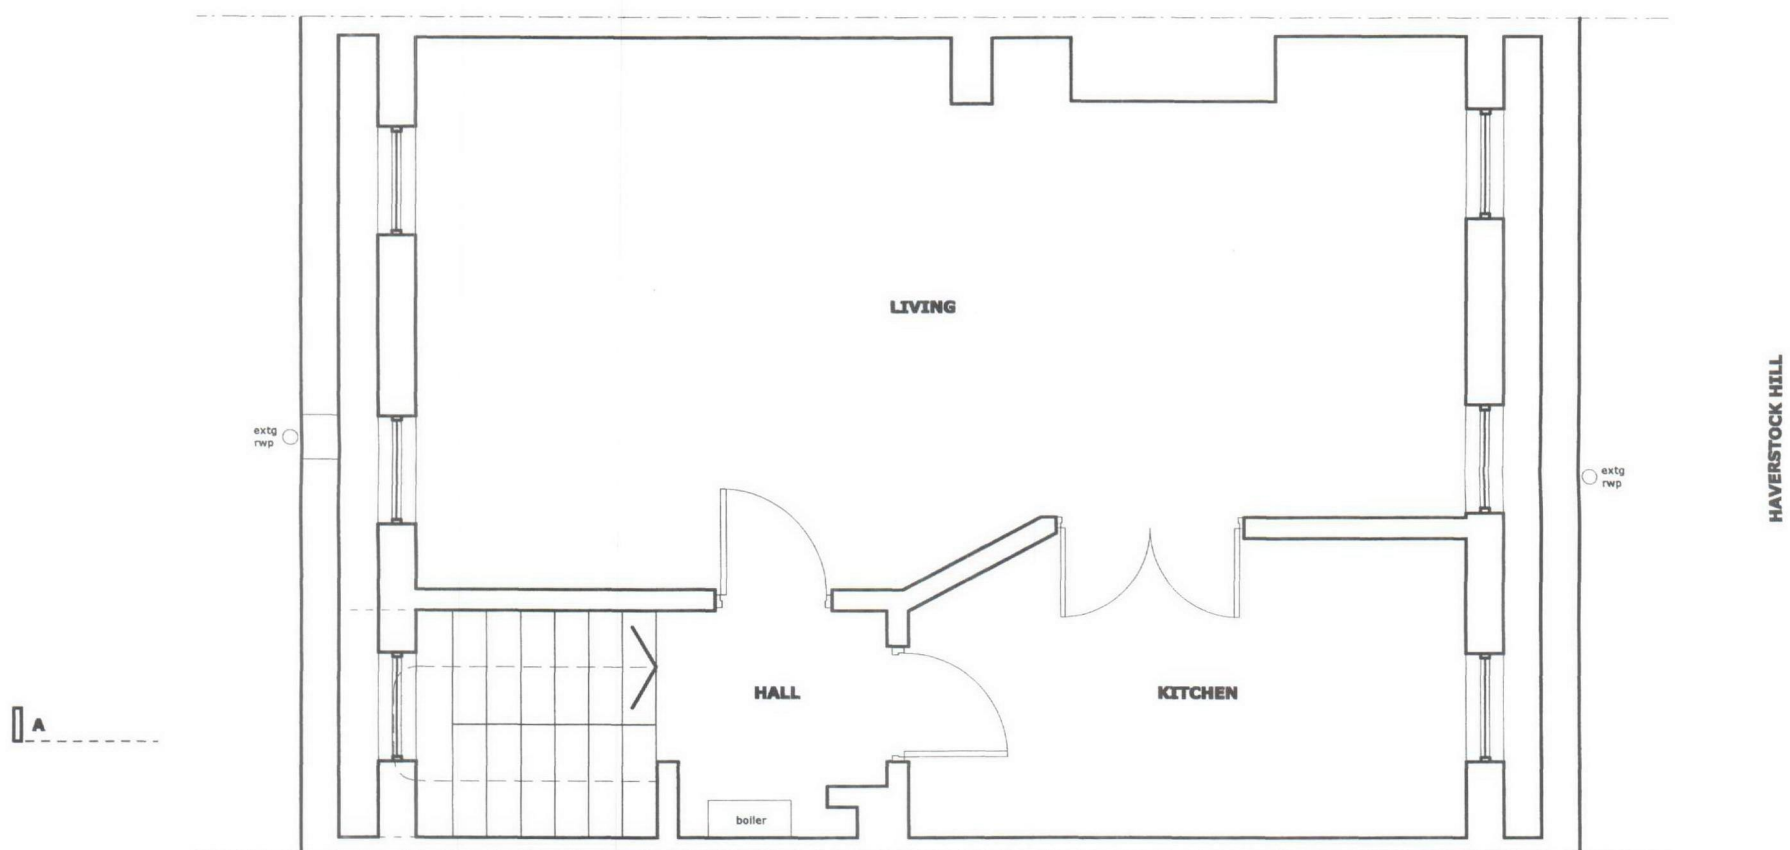

notes:	revision:	square feet architects A : 10 Perrins Court, London NW3 1QS T : 0207 431 4500 E : studio@squarefeetarchitects.co.uk W : www.squarefeetarchitects.co.uk	drawing title: EXISTING TOP FLOOR PLAN client: DUNCAN STEWART project: 92 HAVERSTOCK HILL, NW3 2BD date: June 2009 scale: 1:50 @ A3 drawing number: 0910_L_011 revision: