


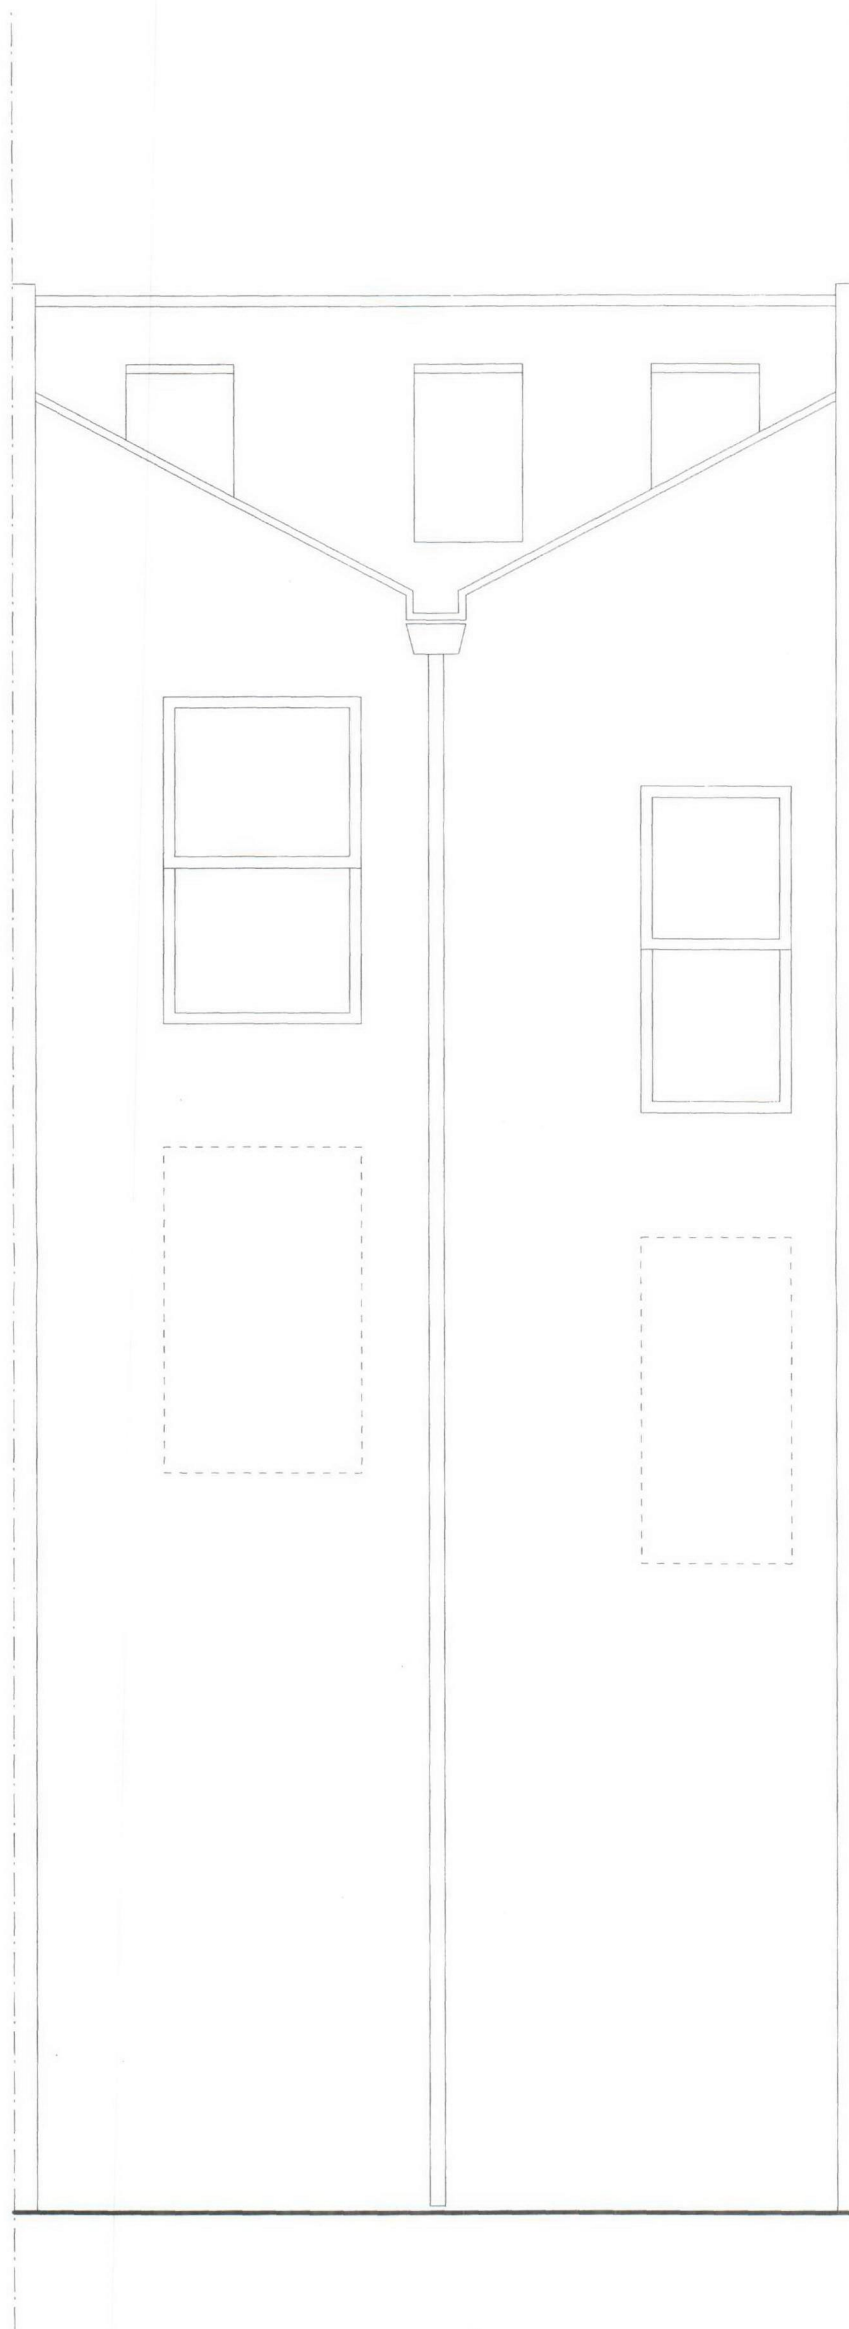

survey inaccessible

notes:	revision:	 square feet architects A : 10 Perrins Court, London NW3 1QS T : 0207 431 4500 E : studio@squarefeetarchitects.co.uk W : www.squarefeetarchitects.co.uk	drawing title:	
			EXISTING REAR ELEVATION	
			client:	DUNCAN STEWART
			project:	92 HAVERSTOCK HILL, NW3 2BD
			date:	June 2009
			scale:	1:50 @ A3
			drawing number:	0910_L_014
			revision:	