
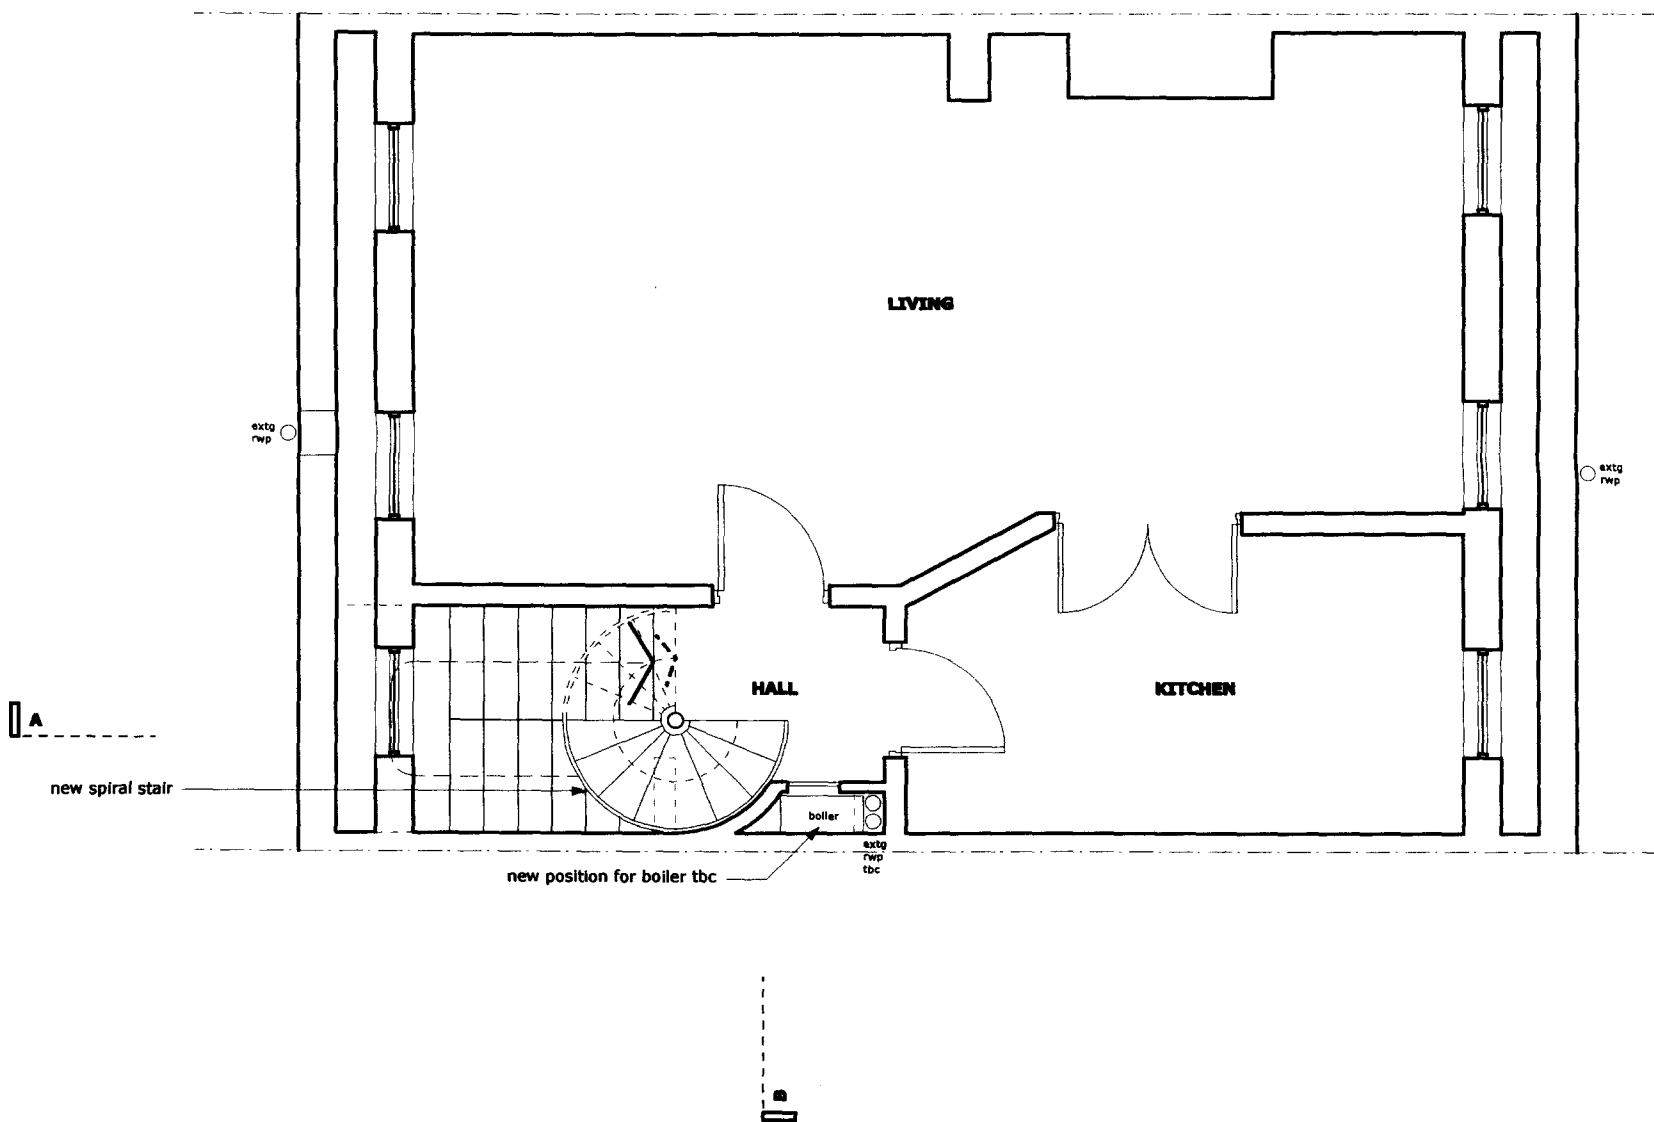


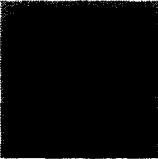

notes:	revision:	 architects A : 10 Perrins Court, London NW3 1QS T : 0207 431 4500 E : studio@squarefeetarchitects.co.uk W : www.squarefeetarchitects.co.uk	drawing title:	
			PROPOSED TOP FLOOR PLAN	
			client:	
			DUNCAN STEWART	
			project:	
			92 HAVERSTOCK HILL, NW3 2BD	
			date:	scale:
			July 2009	1:50 @ A3
			drawing number:	revision:
			0910_L_021	