


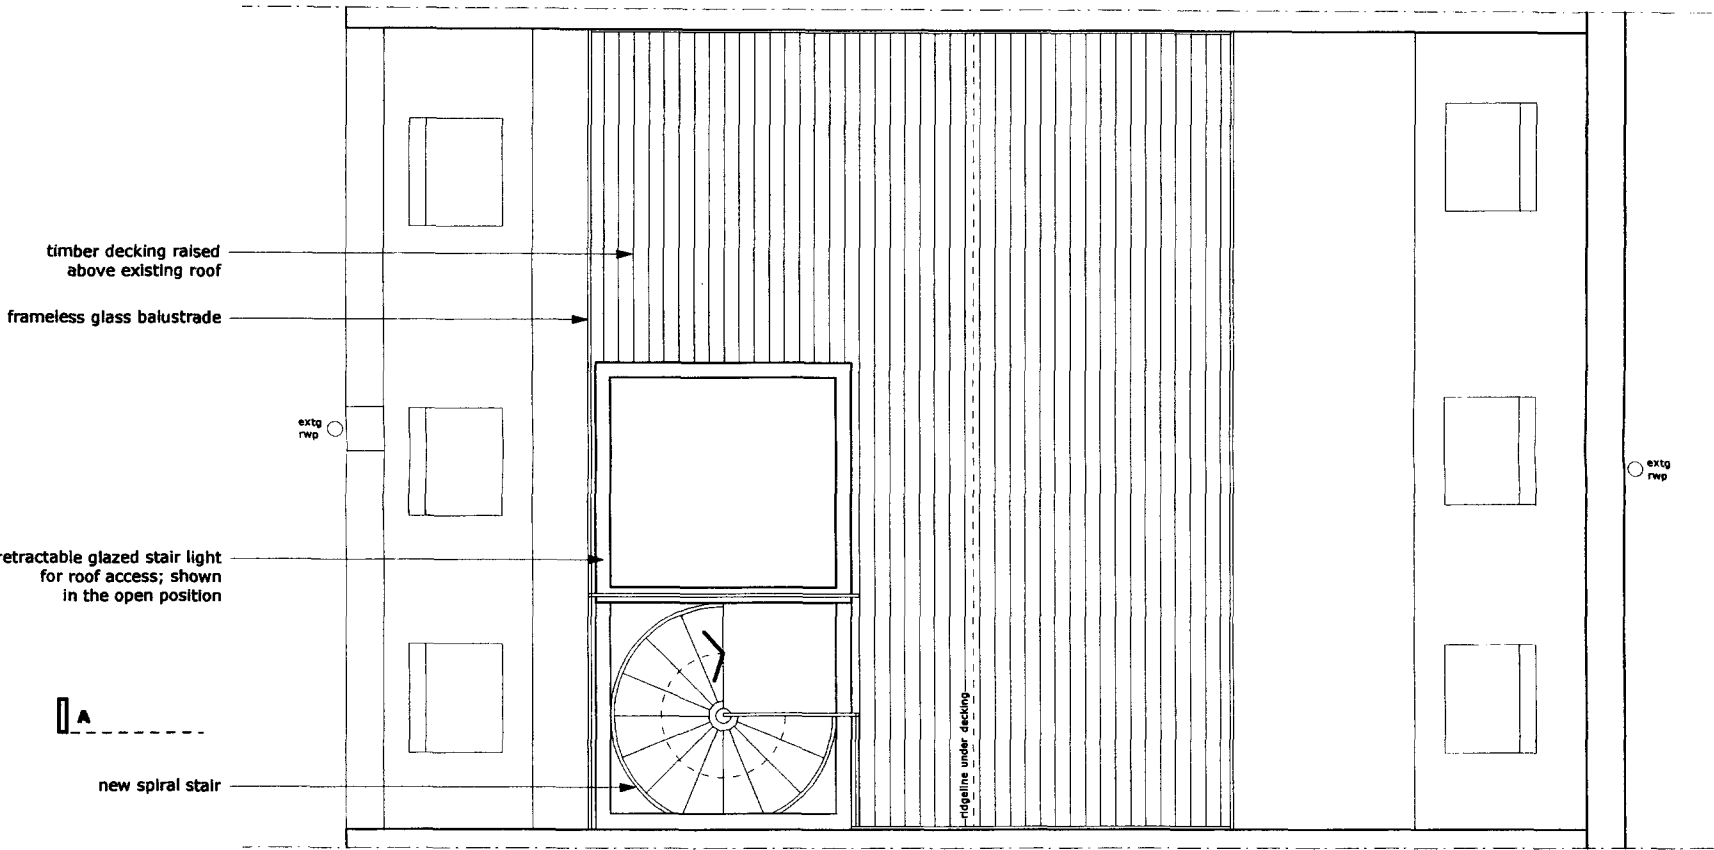

|        |           |   |                                                |                            |
|--------|-----------|---|------------------------------------------------|----------------------------|
| notes: | revision: | <br>architects<br><br>A : 10 Perrins Court, London NW3 1QS<br>T : 0207 431 4500<br>E : studio@squarefeetarchitects.co.uk<br>W : www.squarefeetarchitects.co.uk | drawing title:<br><b>PROPOSED ROOF PLAN</b>    |                            |
|        |           |   | client:<br><b>DUNCAN STEWART</b>               |                            |
|        |           |   | project:<br><b>92 HAVERSTOCK HILL, NW3 2BD</b> |                            |
|        |           |   | date:<br><b>July 2009</b>                      | scale:<br><b>1:50 @ A3</b> |
|        |           |   | drawing number:<br><b>0910_L_022</b>           | revision:                  |