



frameless glass balustrade

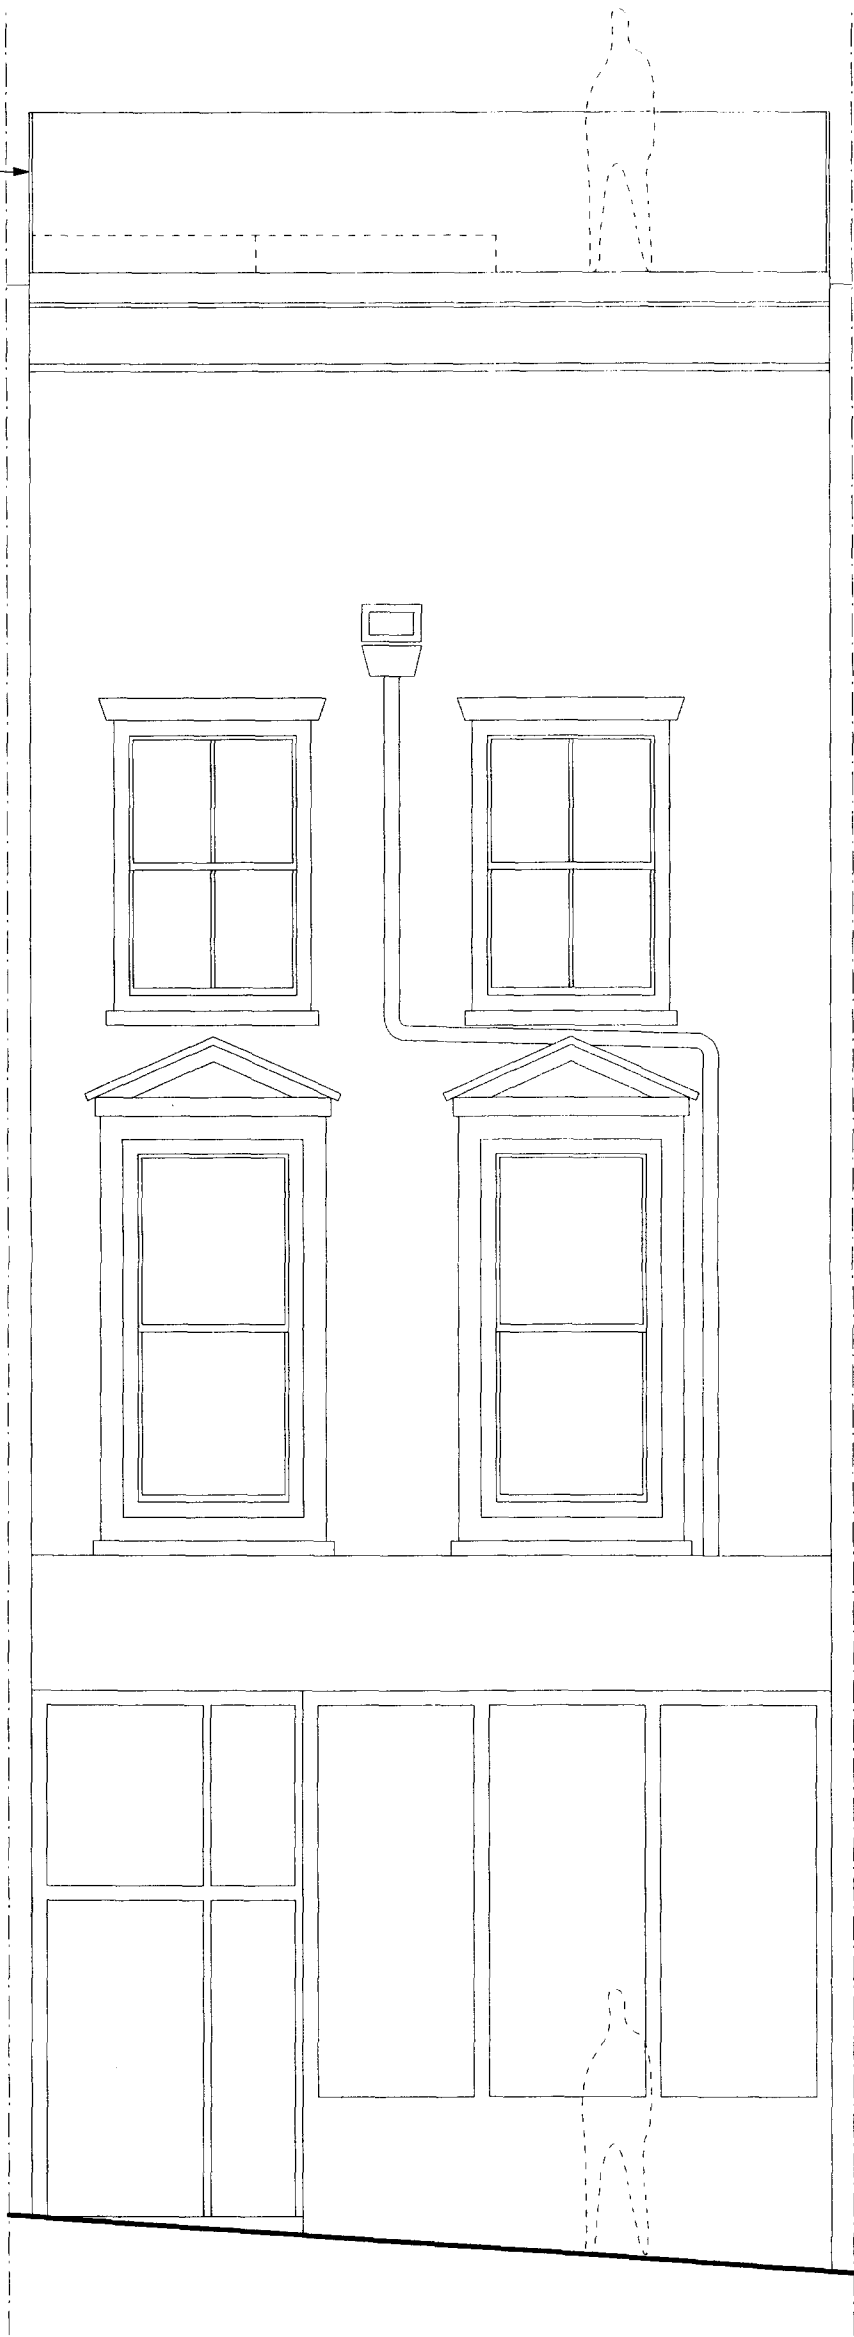

notes:

revision:

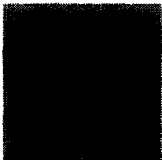

architects

A : 10 Perrins Court, London NW3 1QS
T : 0207 431 4500
E : studio@squarefeetarchitects.co.uk
W : www.squarefeetarchitects.co.uk

drawing title:

PROPOSED FRONT ELEVATION

client:

DUNCAN STEWART

project:

92 HAVERSTOCK HILL, NW3 2BD

date:

July 2009

scale:

1:50 @ A3

drawing number:

0910_I_023

revision: