




LOCATION PLAN Scale 1:1250

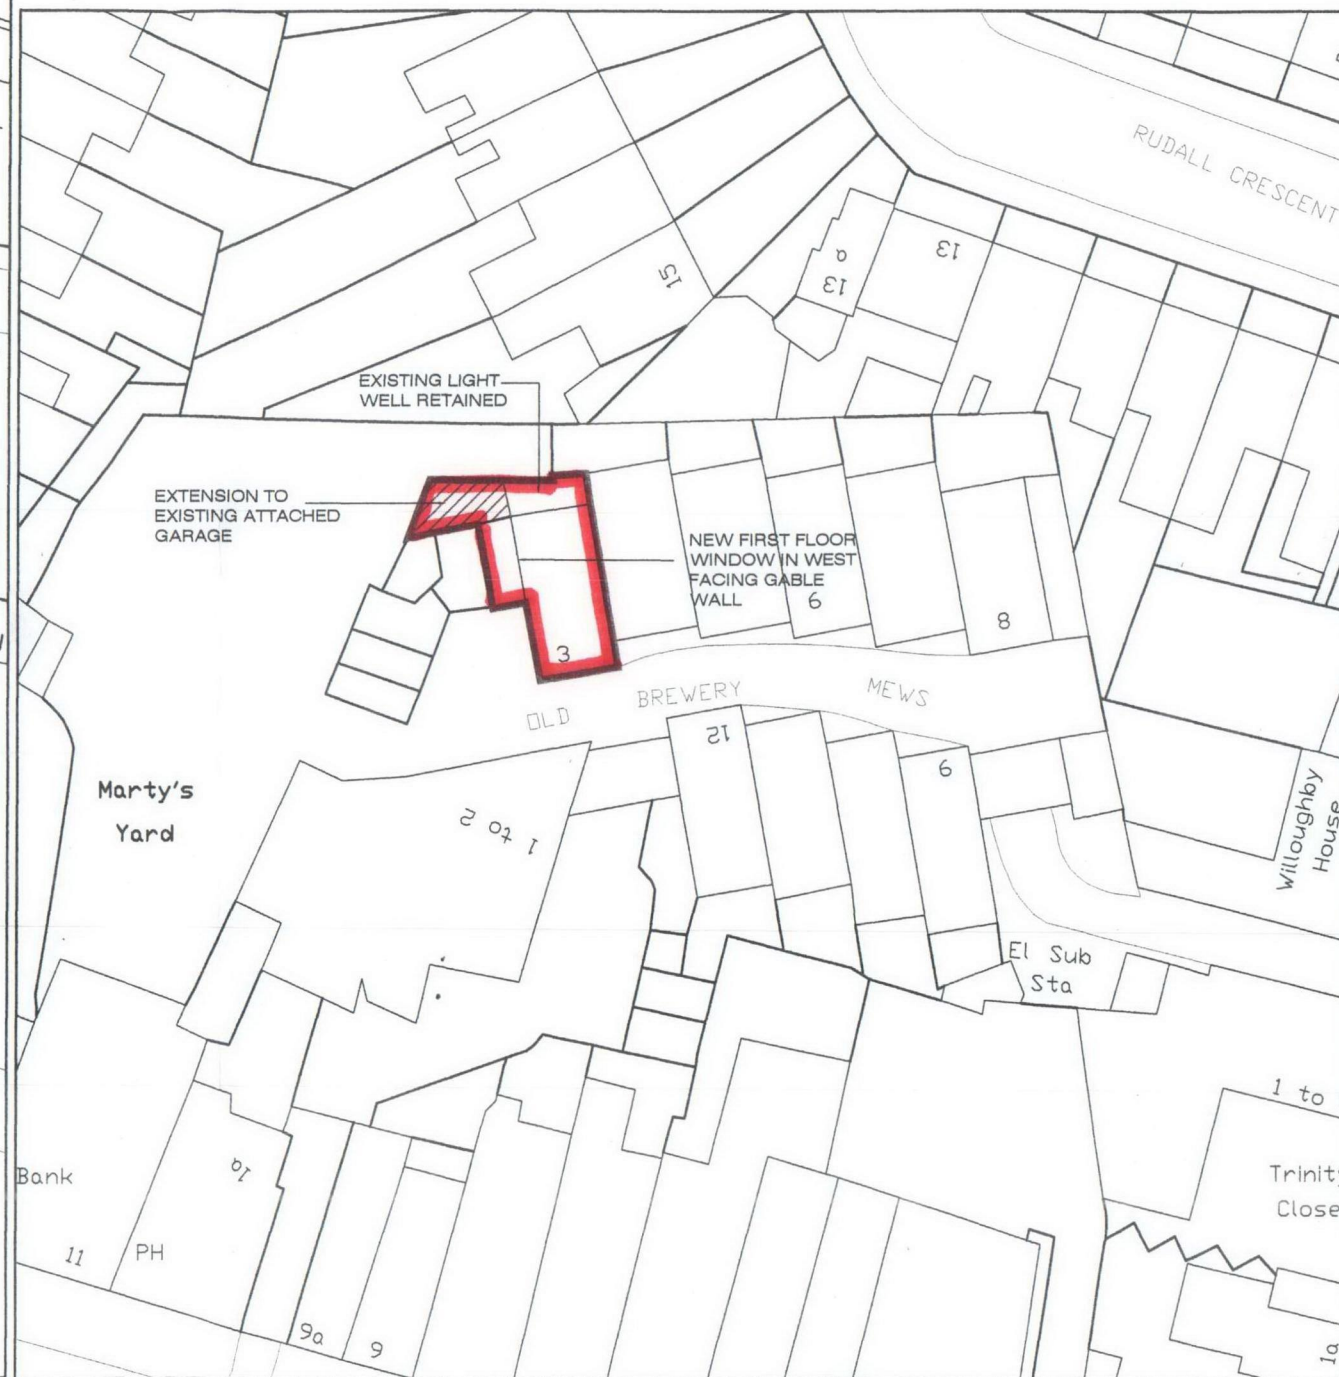

SITE PLAN Scale 1:500

Copyright. This drawing is the property of A&M Architect Partnership LLP. Its copyright and design content reserved by them and the drawing is issued on condition that it is not copied, reproduced, retained disclosed to any other unauthorised person, either in whole or in part without the consent in writing of A&M Architect Partnership LLP. Do not scale this drawing.

Verify all dimensions on site before commencing any work or preparing any shop drawings. All dimensions are in metres unless otherwise stated. Report any alterations or omissions to the Architect. This drawing incorporates information from other professions. A&M Architect Partnership LLP cannot accept responsibility for the integrity and accuracy of such information. Any clarification or additions that are required appertaining to such information should be sought from the relevant profession or appointed representative.

Rev	Details	Name	Date
A	Planning notes added.	lac	25.08

RECEIVED 28 AUG 2009



ARCHITECTURAL PARTNERSHIP LLP
40 CAMBRIDGE ROAD,
HASTINGS, EAST SUSSEX
TN34 1DT
01424 200222
01424 200333
admin@a-and-m.co.uk

Client	
Project	3 The Old Brewery Mews Hampstead London NW3 1PZ
Drawing Name	Location & Site Plans
Status	SITE PLANS
Scale	1:500 & 1:250 @ A3
Date	May 2009
Drawn By	
Checked By	
Computer File Name	2984-01 Site Plan
Drawing No	2984-01
Revision	A