



Copyright. This drawing is the property of A&M Architectural Partnership LLP. Its copyright and design content is reserved by them and the drawing is issued on the condition that it is not copied, reproduced, retained or disclosed to any other unauthorised person, either wholly or in part without the consent in writing of A&M Architectural Partnership LLP.
Do not scale this drawing.

Verify all dimensions on site before commencing any work or preparing any shop drawings. All dimensions are in mm unless otherwise stated. Report any alterations or omissions to the Architect. This drawing incorporates information from other professions. A&M Architectural Partnership LLP cannot accept responsibility for the integrity and accuracy of such information. Any clarification and/or additions that are required appertaining to such information should be sought from the relevant profession or their appointed representative.

Drawing to be read in conjunction with separate construction notes.

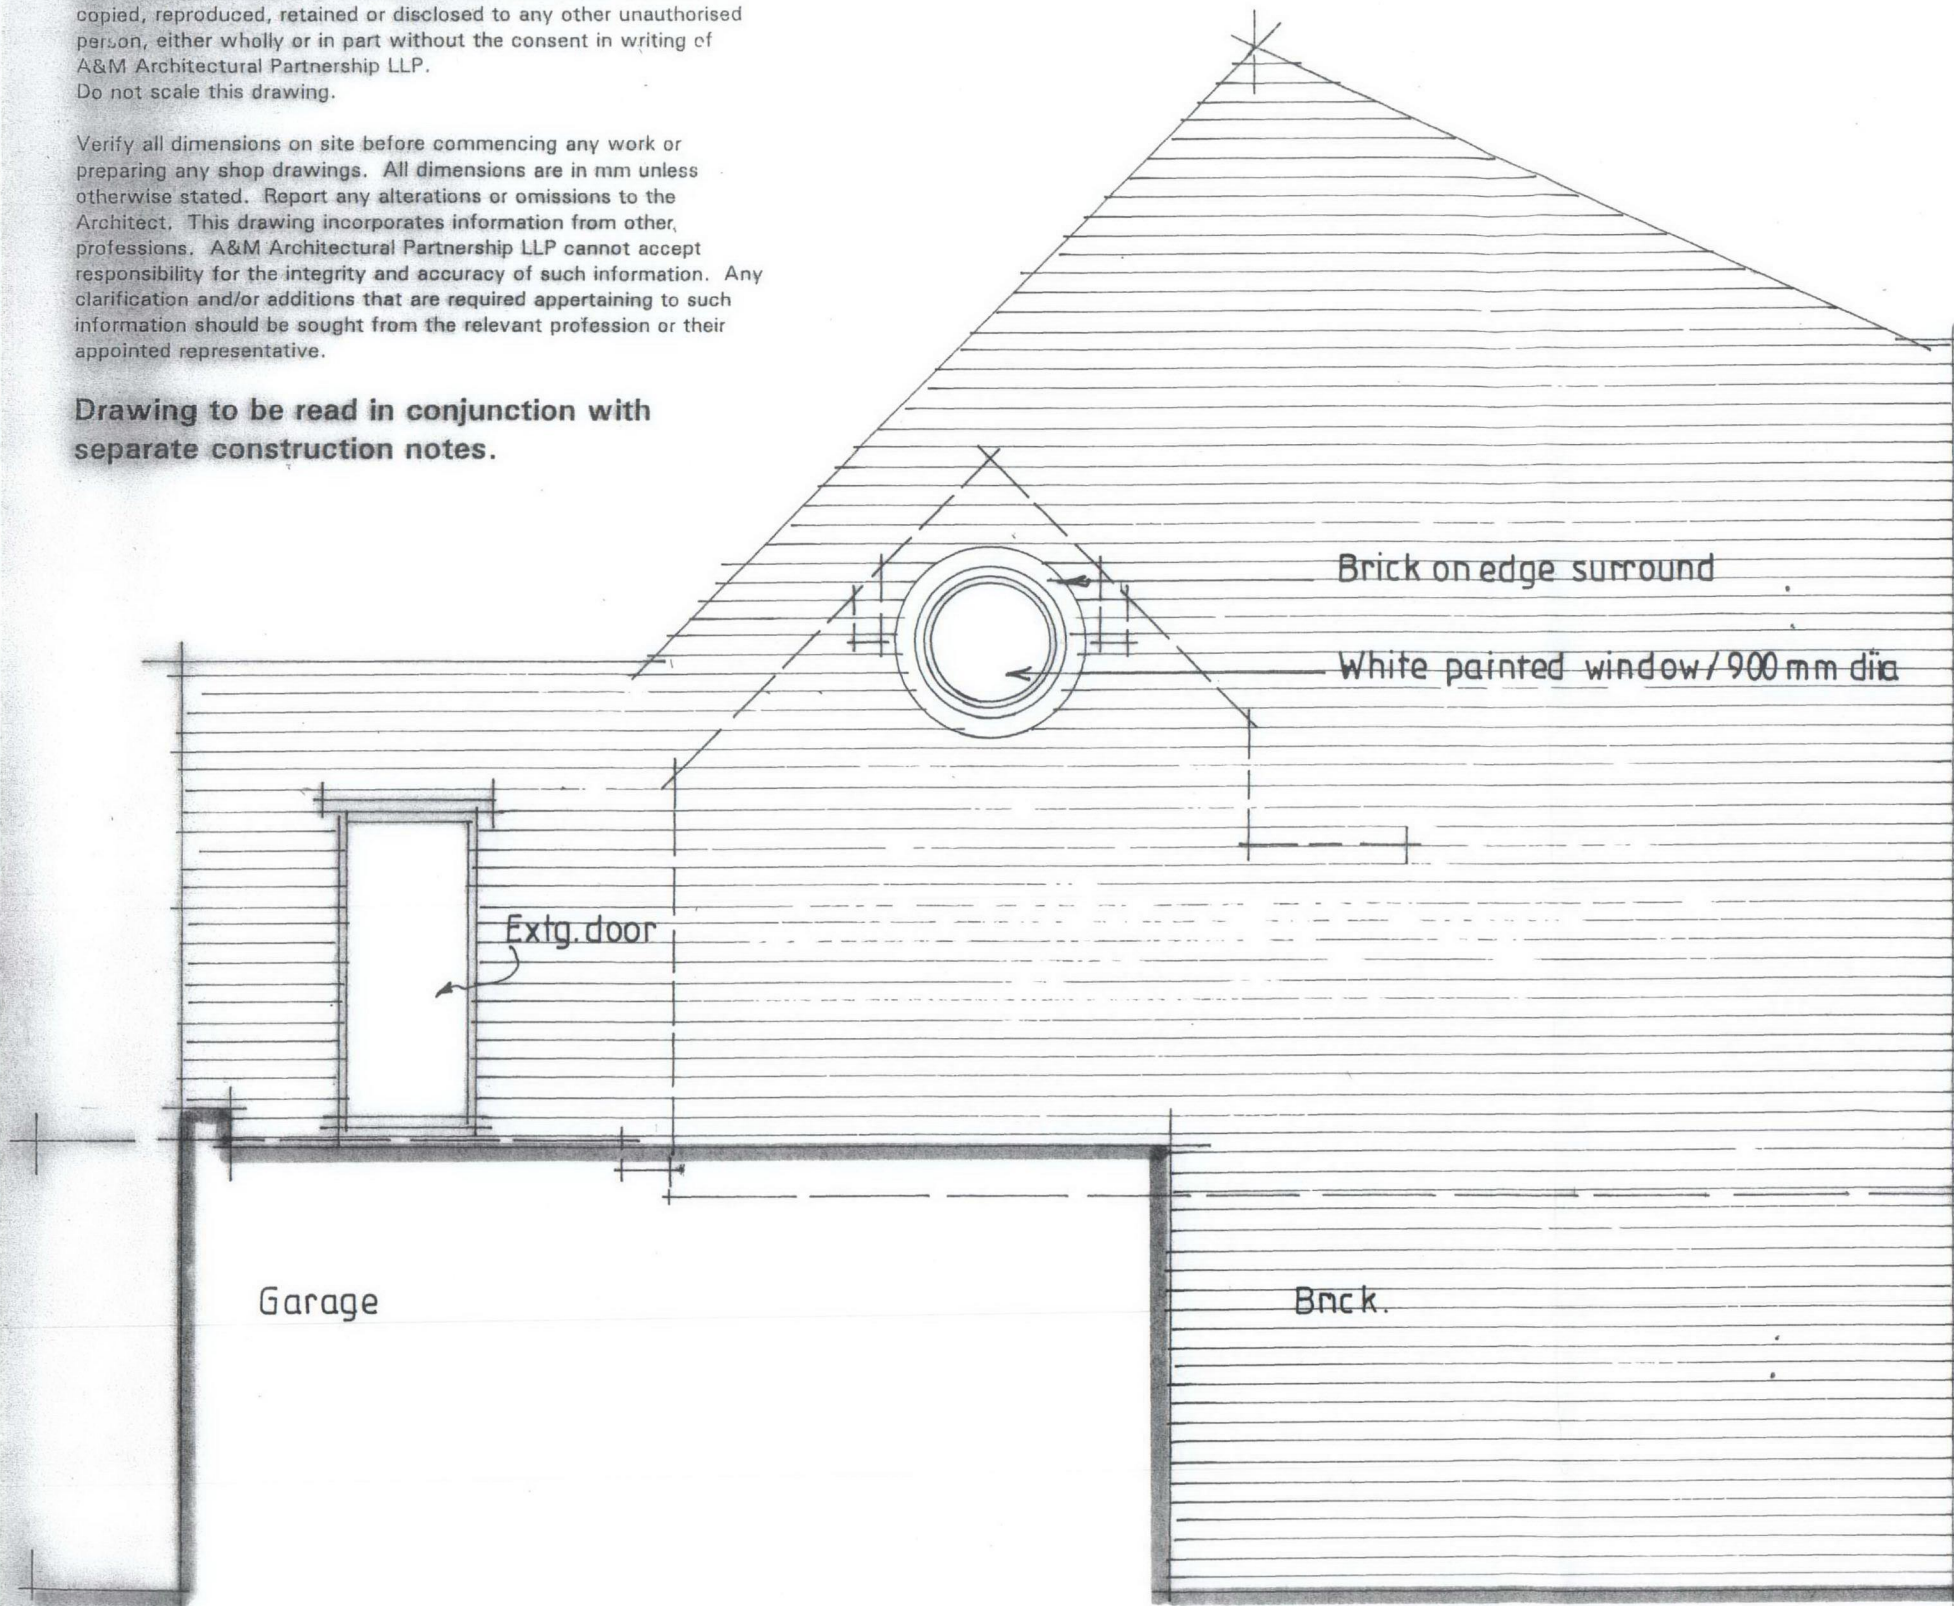

WEST ELEVATION./ Proposed
Scale 1:50

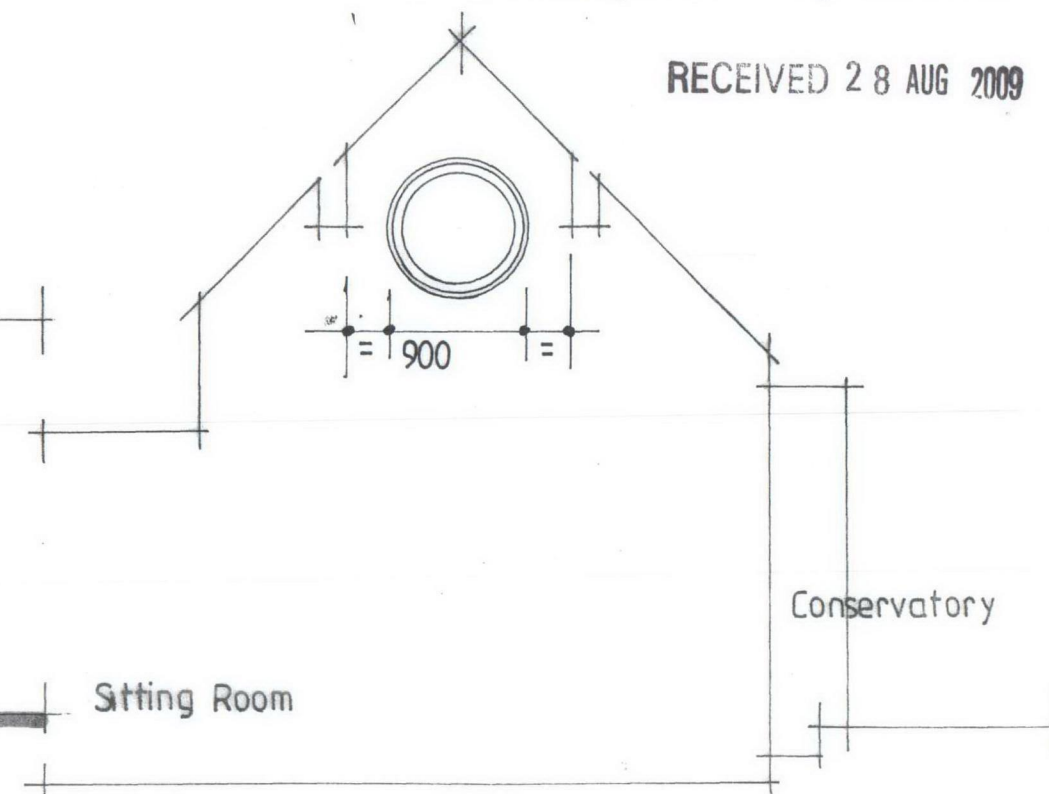

INTERNAL ELEVATION
Scale 1:50



ARCHITECTURAL PARTNERSHIP LLP
40 CAMBRIDGE ROAD,
HASTINGS, EAST SUSSEX
TN34 1DT
T: 01424 200222
F: 01424 200333
E: admin@a-and-m.co.uk

Client

MS C.Torns.

Project

Garage Extension and
New Window Opening
30 Old Brewery Mews
Hampstead.

Status

NEW WINDOW

Scale

1:50

Date

14.05.09

Drawn By

Drawing No

2984.003

Revision

B

RECEIVED 28 AUG 2009