





SCALE 1:50

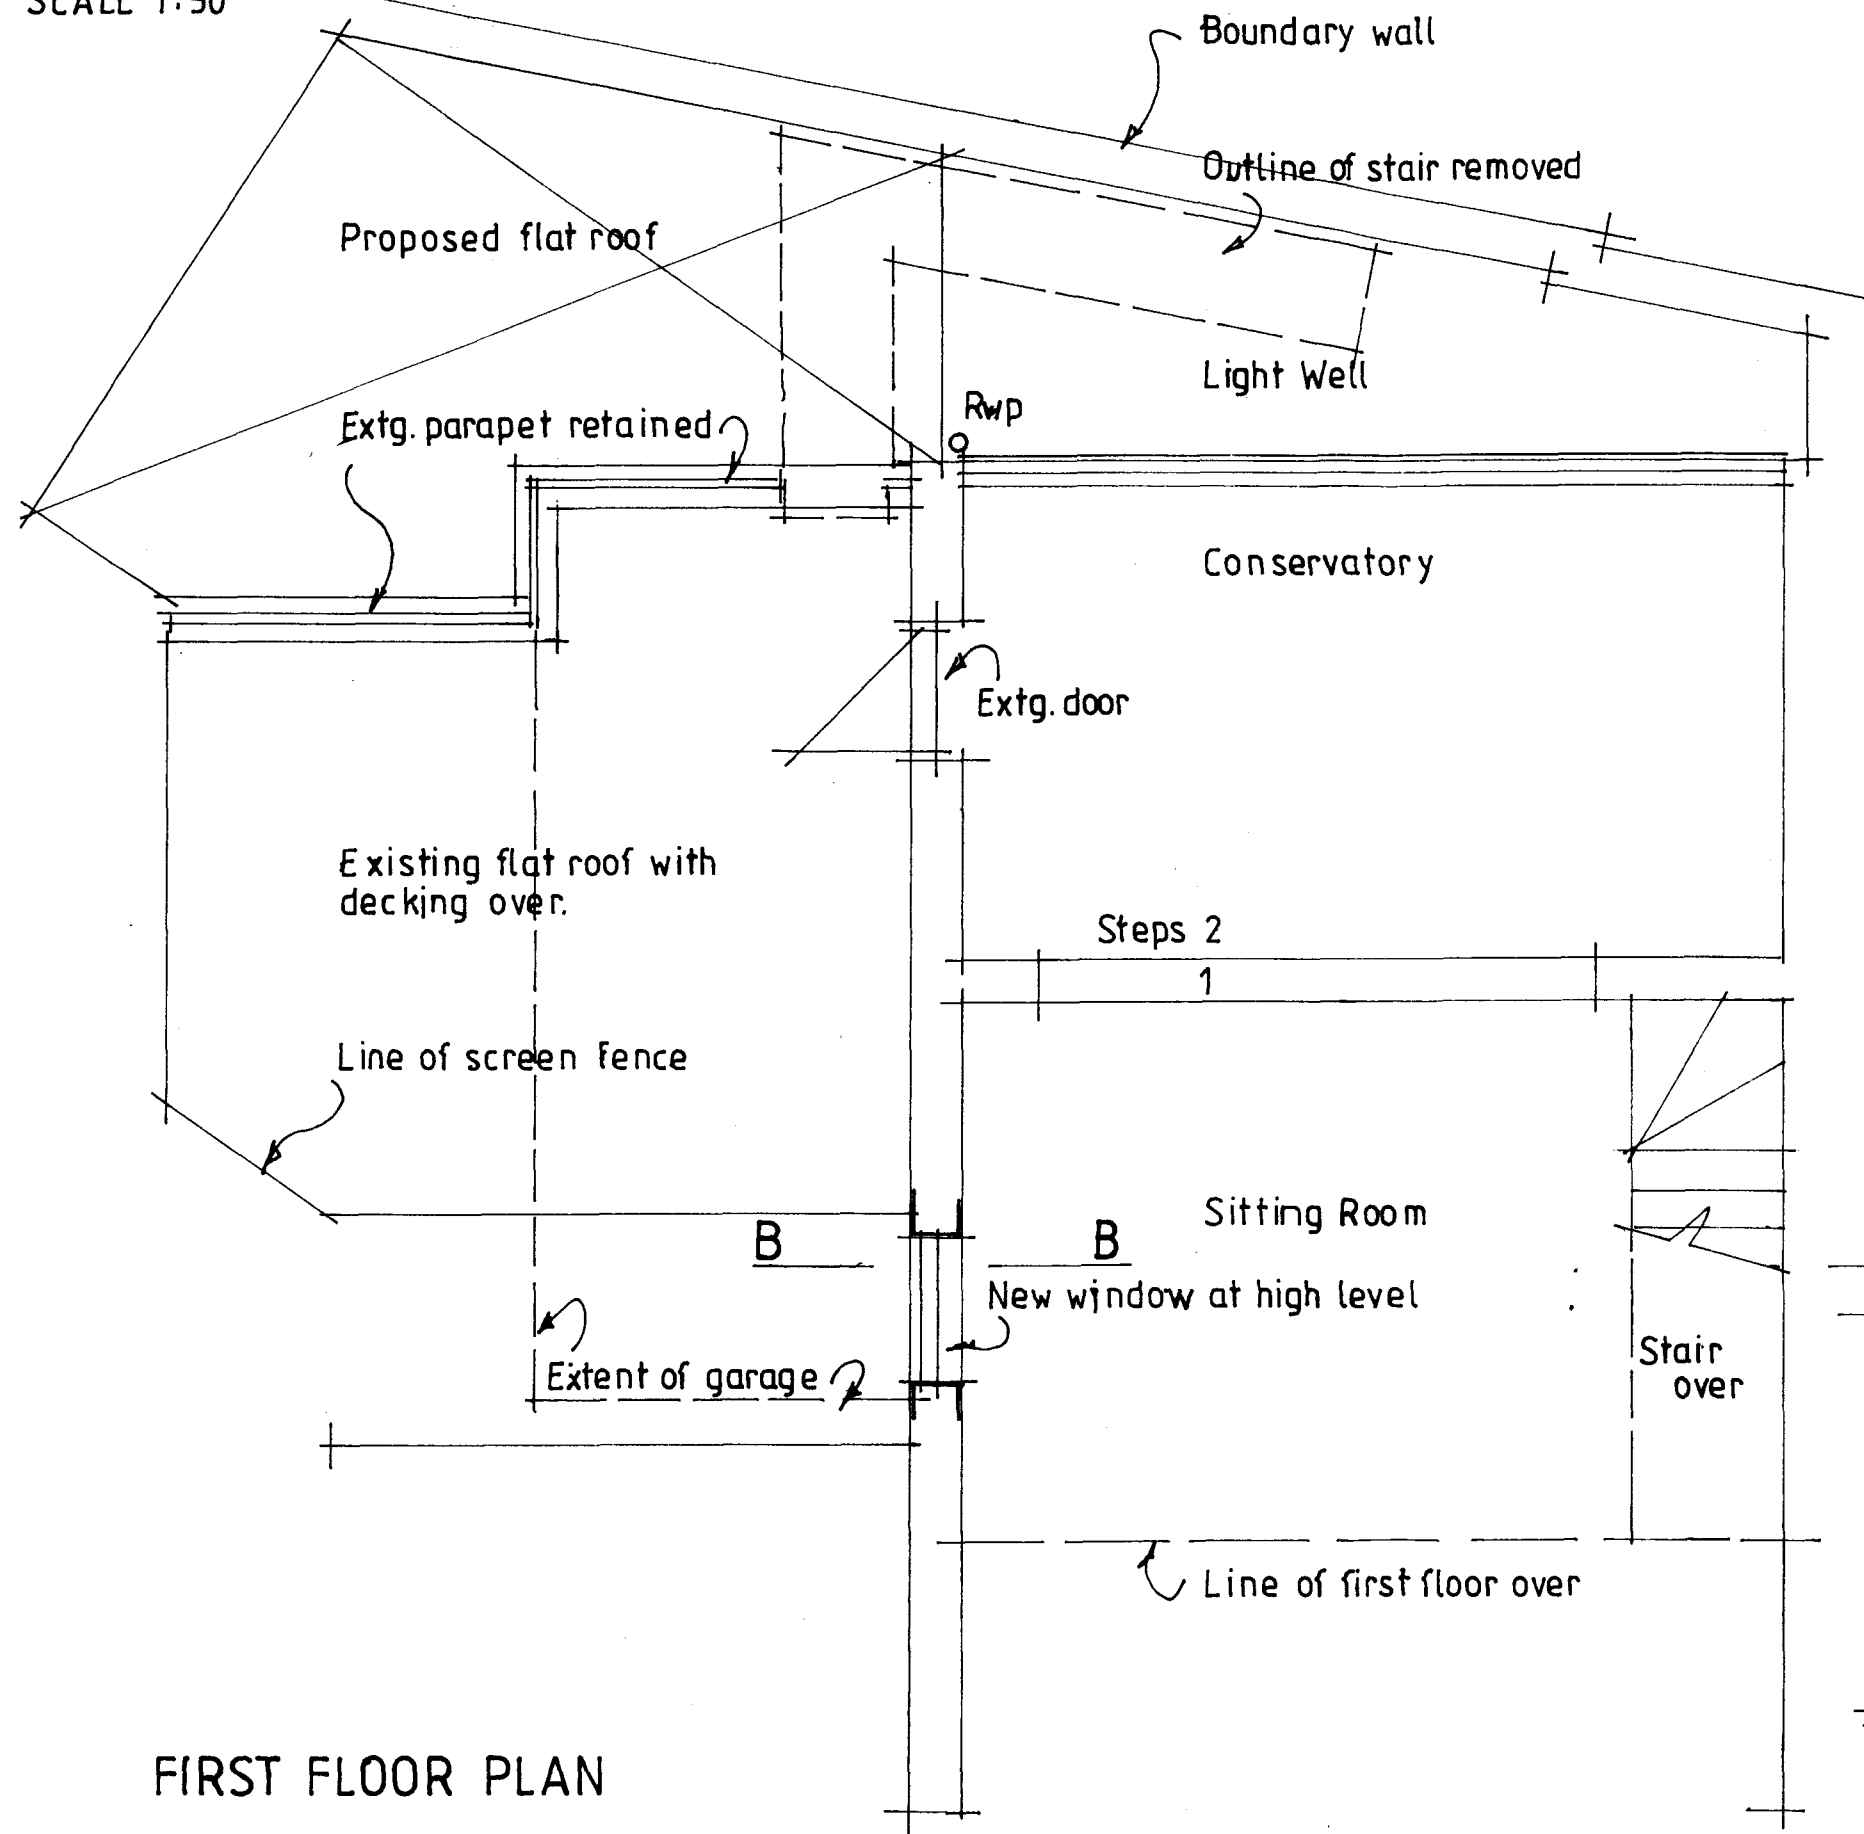

FIRST FLOOR PLAN

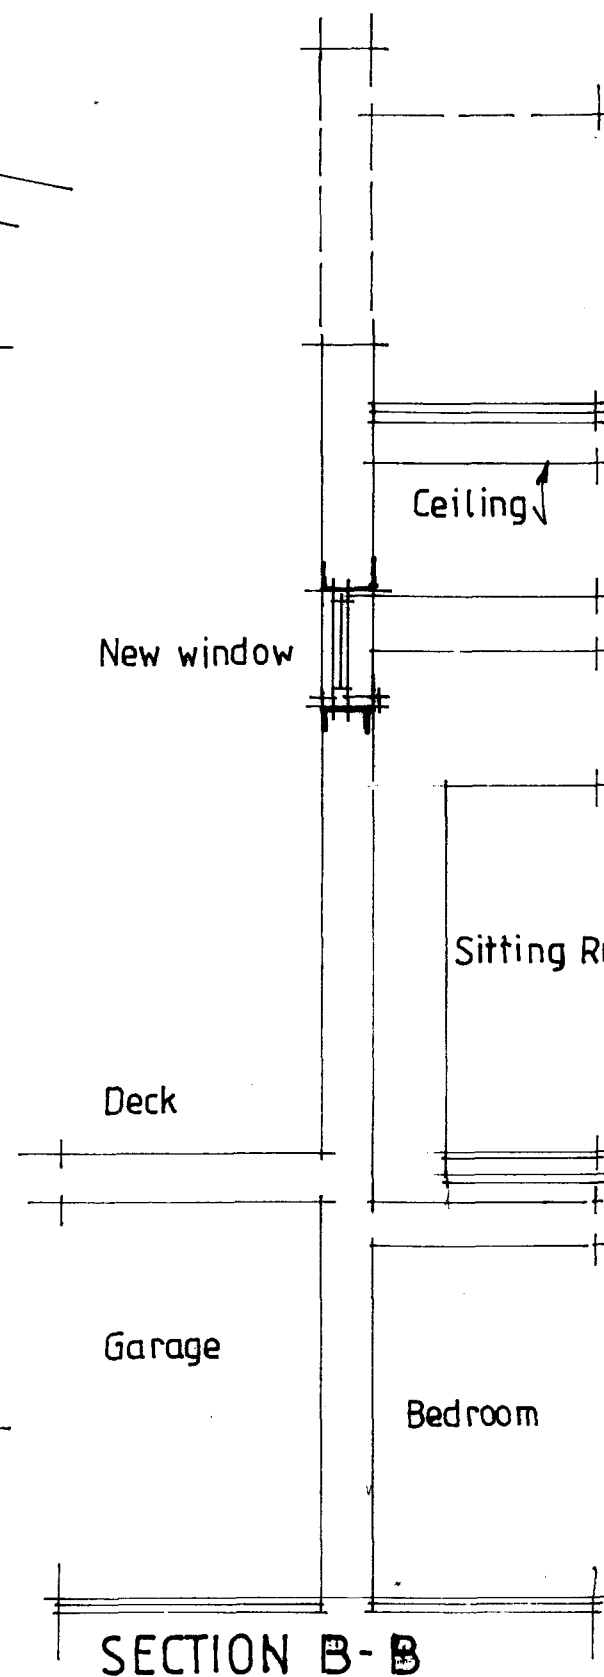

Copyright. This drawing is the property of A&M Architectural Partnership LLP. Its copyright and design content is reserved by them and the drawing is issued on the condition that it is not copied, reproduced, retained or disclosed to any other unauthorised person, either wholly or in part without the consent in writing of A&M Architectural Partnership LLP. Do not scale this drawing.

Verify all dimensions on site before commencing any work or preparing any shop drawings. All dimensions are in mm unless otherwise stated. Report any alterations or omissions to the Architect. This drawing incorporates information from other professions. A&M Architectural Partnership LLP cannot accept responsibility for the integrity and accuracy of such information. Any clarification and/or additions that are required appertaining to such information should be sought from the relevant profession or their appointed representative.

Rev	Details	Name	Date

RECEIVED 28 AUG 2009



40 CAMBRIDGE ROAD,  
HASTINGS, EAST SUSSEX  
TN34 1DT  
01424 200222  
01424 200333  
admin@a-and-m.co.uk

Client	Ms. C. Torn's		
Project	3 The Old Brewery Mews Hampstead London NW3 1PZ		
Drawing Name	FIRST FLOOR PLAN/ SECTION,		
Status			
Scale	1:50	Date	August 2009
Drawn By		Checked By	
Computer File Name	2984-01-04 Site Plans		
Drawing No	2984-004	Revision	