

Rev. A. FF Plan added as
Planning Requ. 21.08.09



ARCHITECTURAL PARTNERSHIP LLP
40 CAMBRIDGE ROAD,
HASTINGS, EAST SUSSEX
TN34 1DT
T: 01424 200222
F: 01424 200333
E: admin@a-and-m.co.uk

Client

MS. C.Torms

Project

Garage Extension and
New Window Opening
30ld Brewery Mews
Hampstead.

Status

AS EXISTING

Scale

1:50

Date

14.05.09

Drawn By


Drawing No

2984.001

Revision


A

RECEIVED 28 AUG 2009

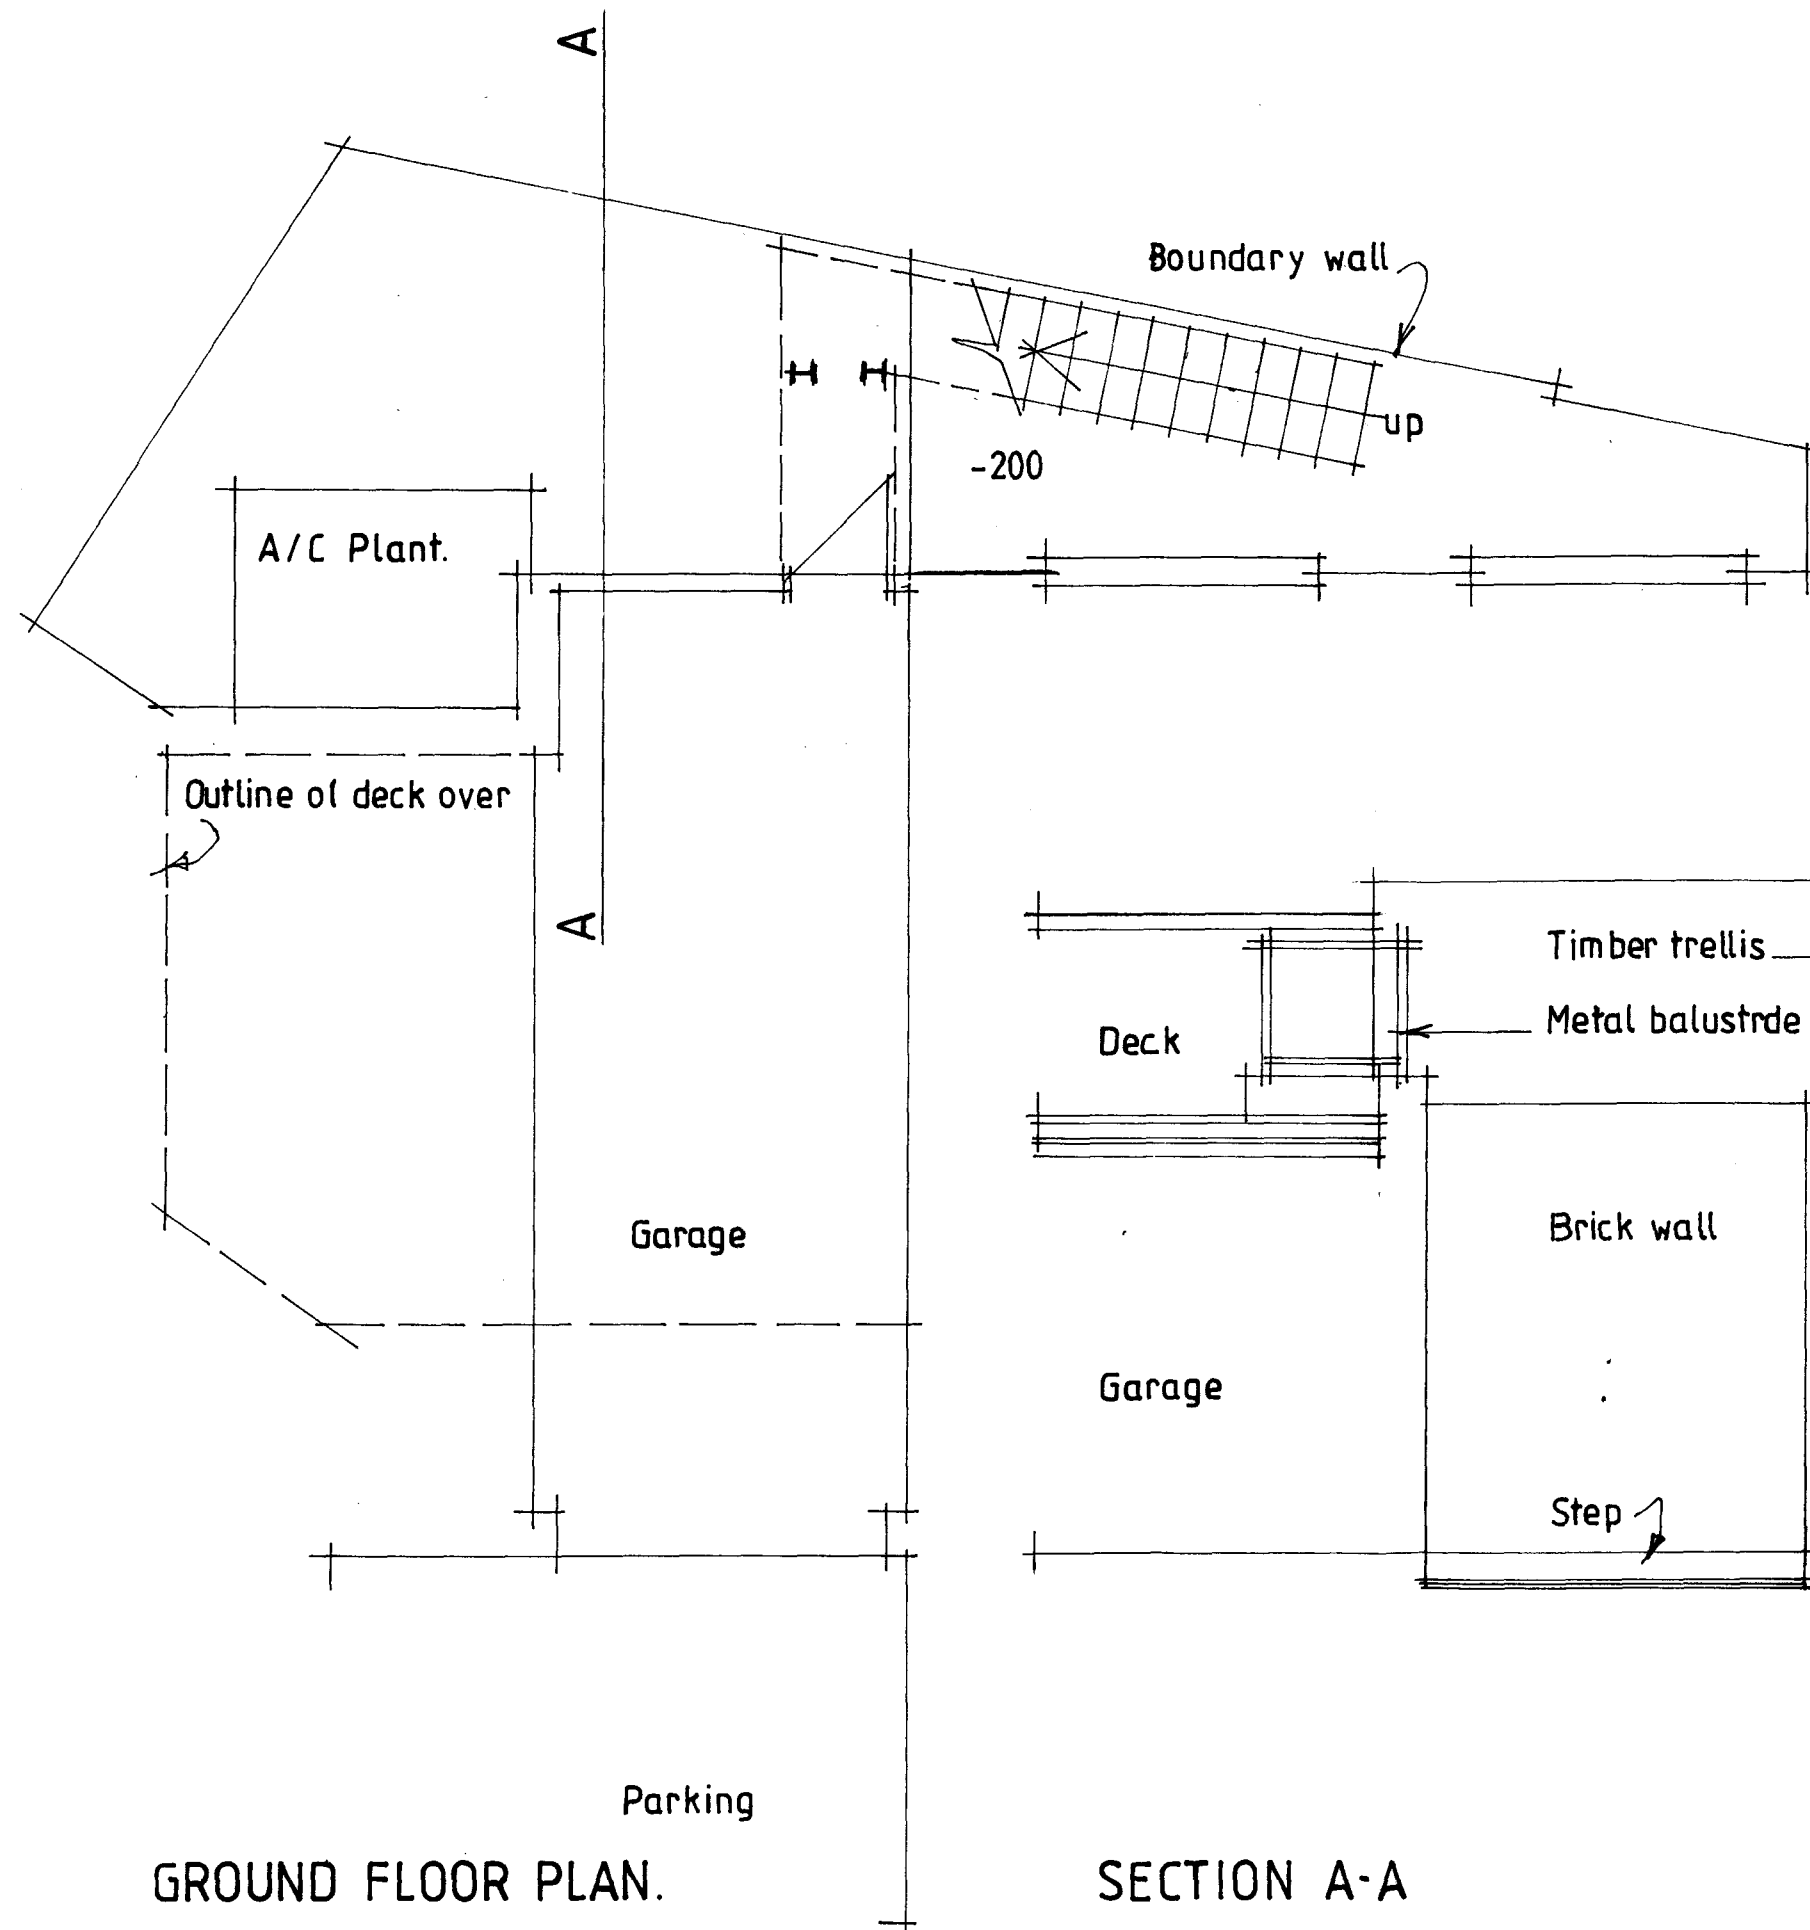

GROUND FLOOR PLAN.

SECTION A-A

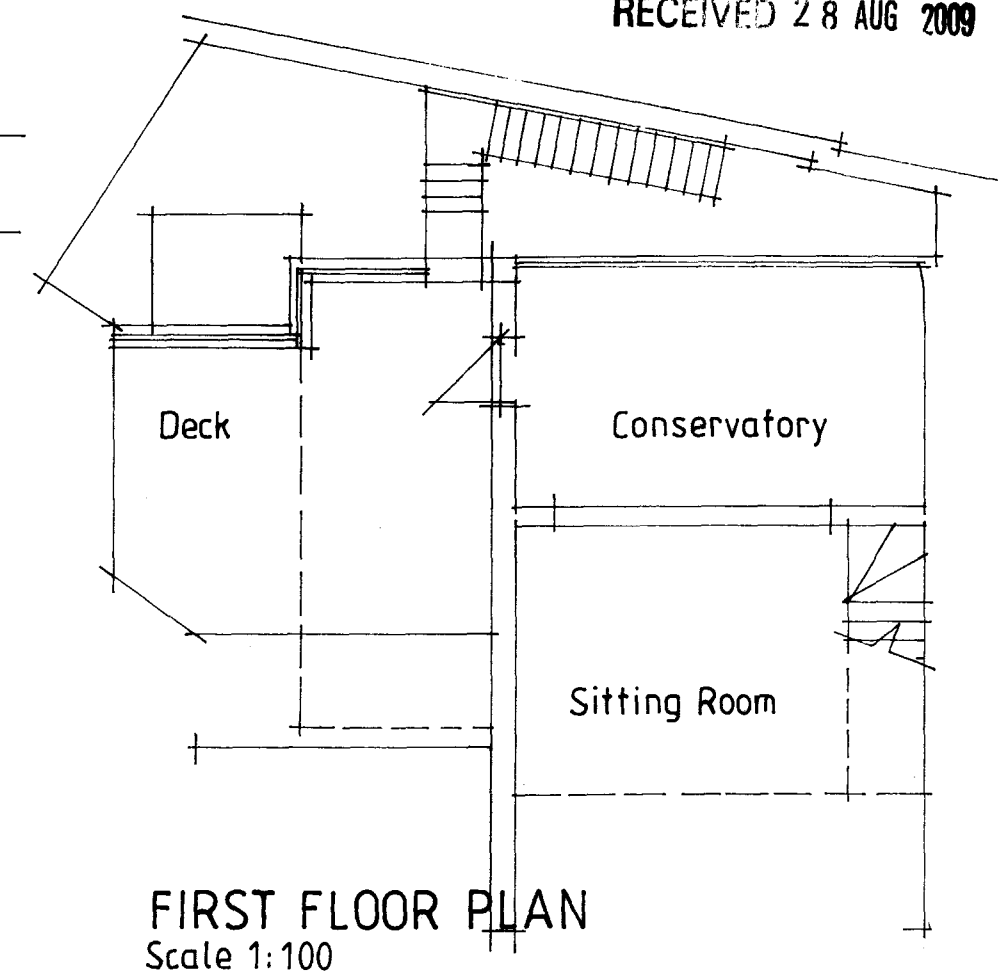

FIRST FLOOR PLAN
Scale 1:100