
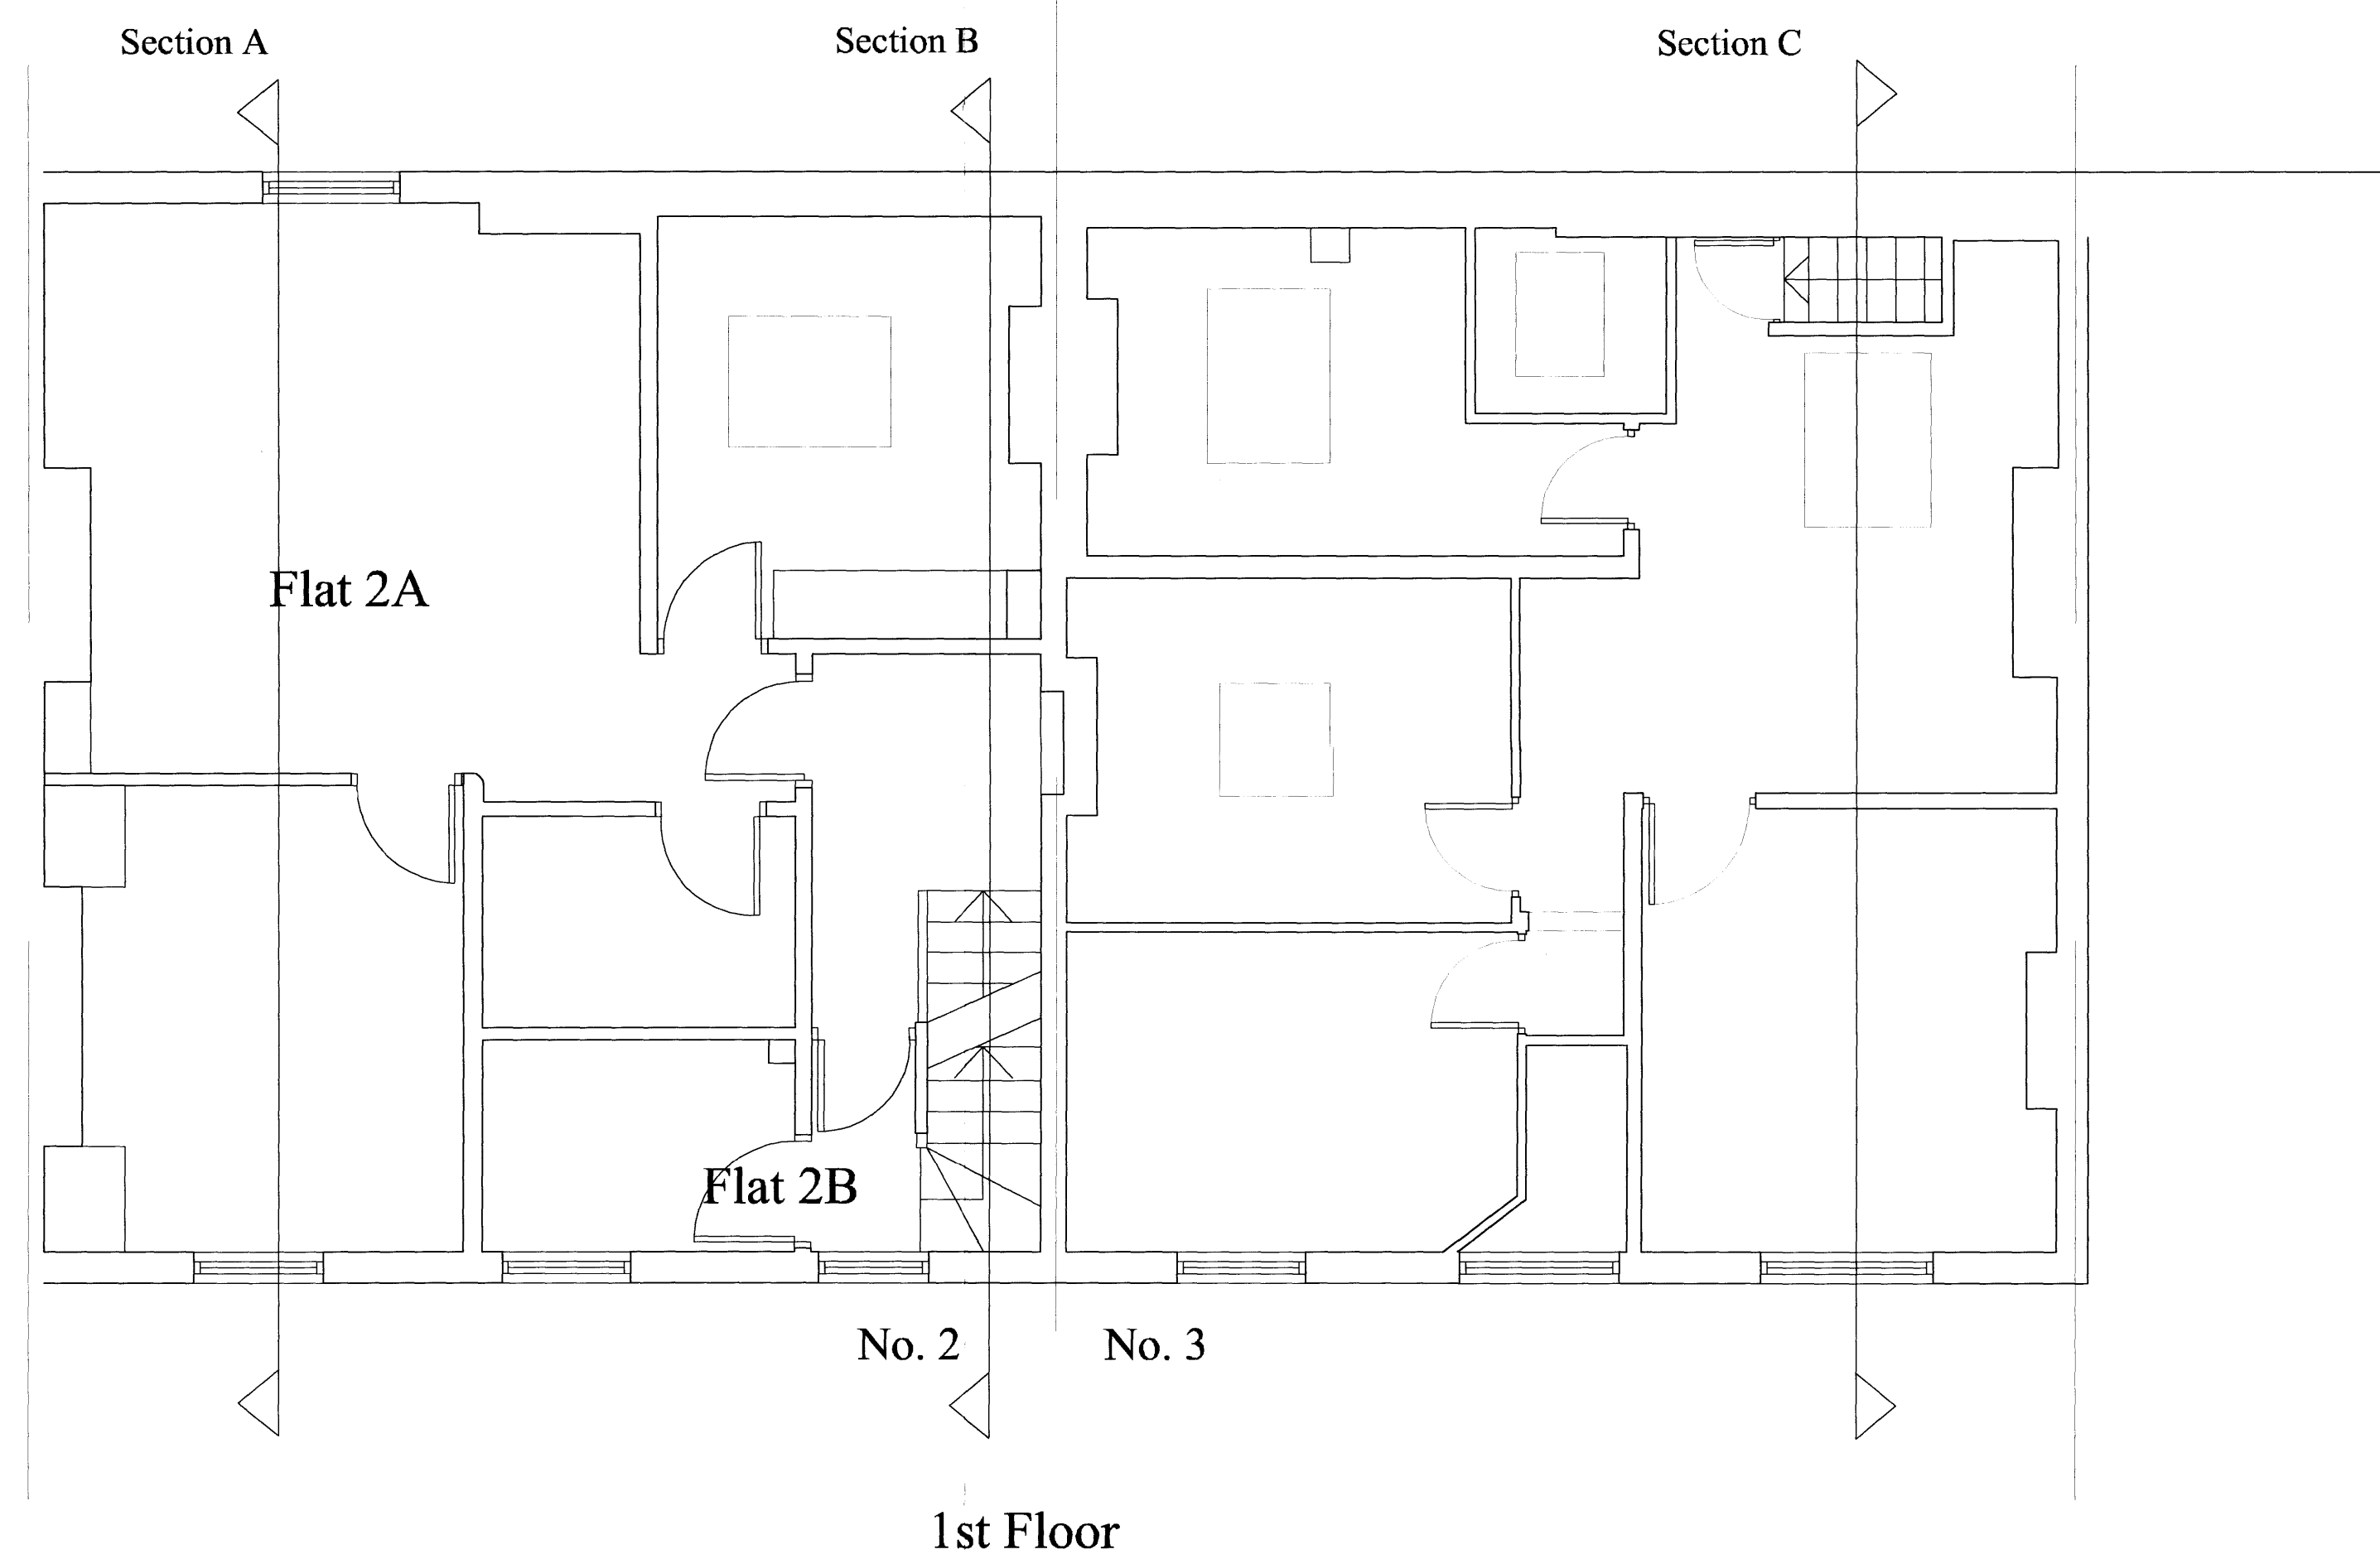


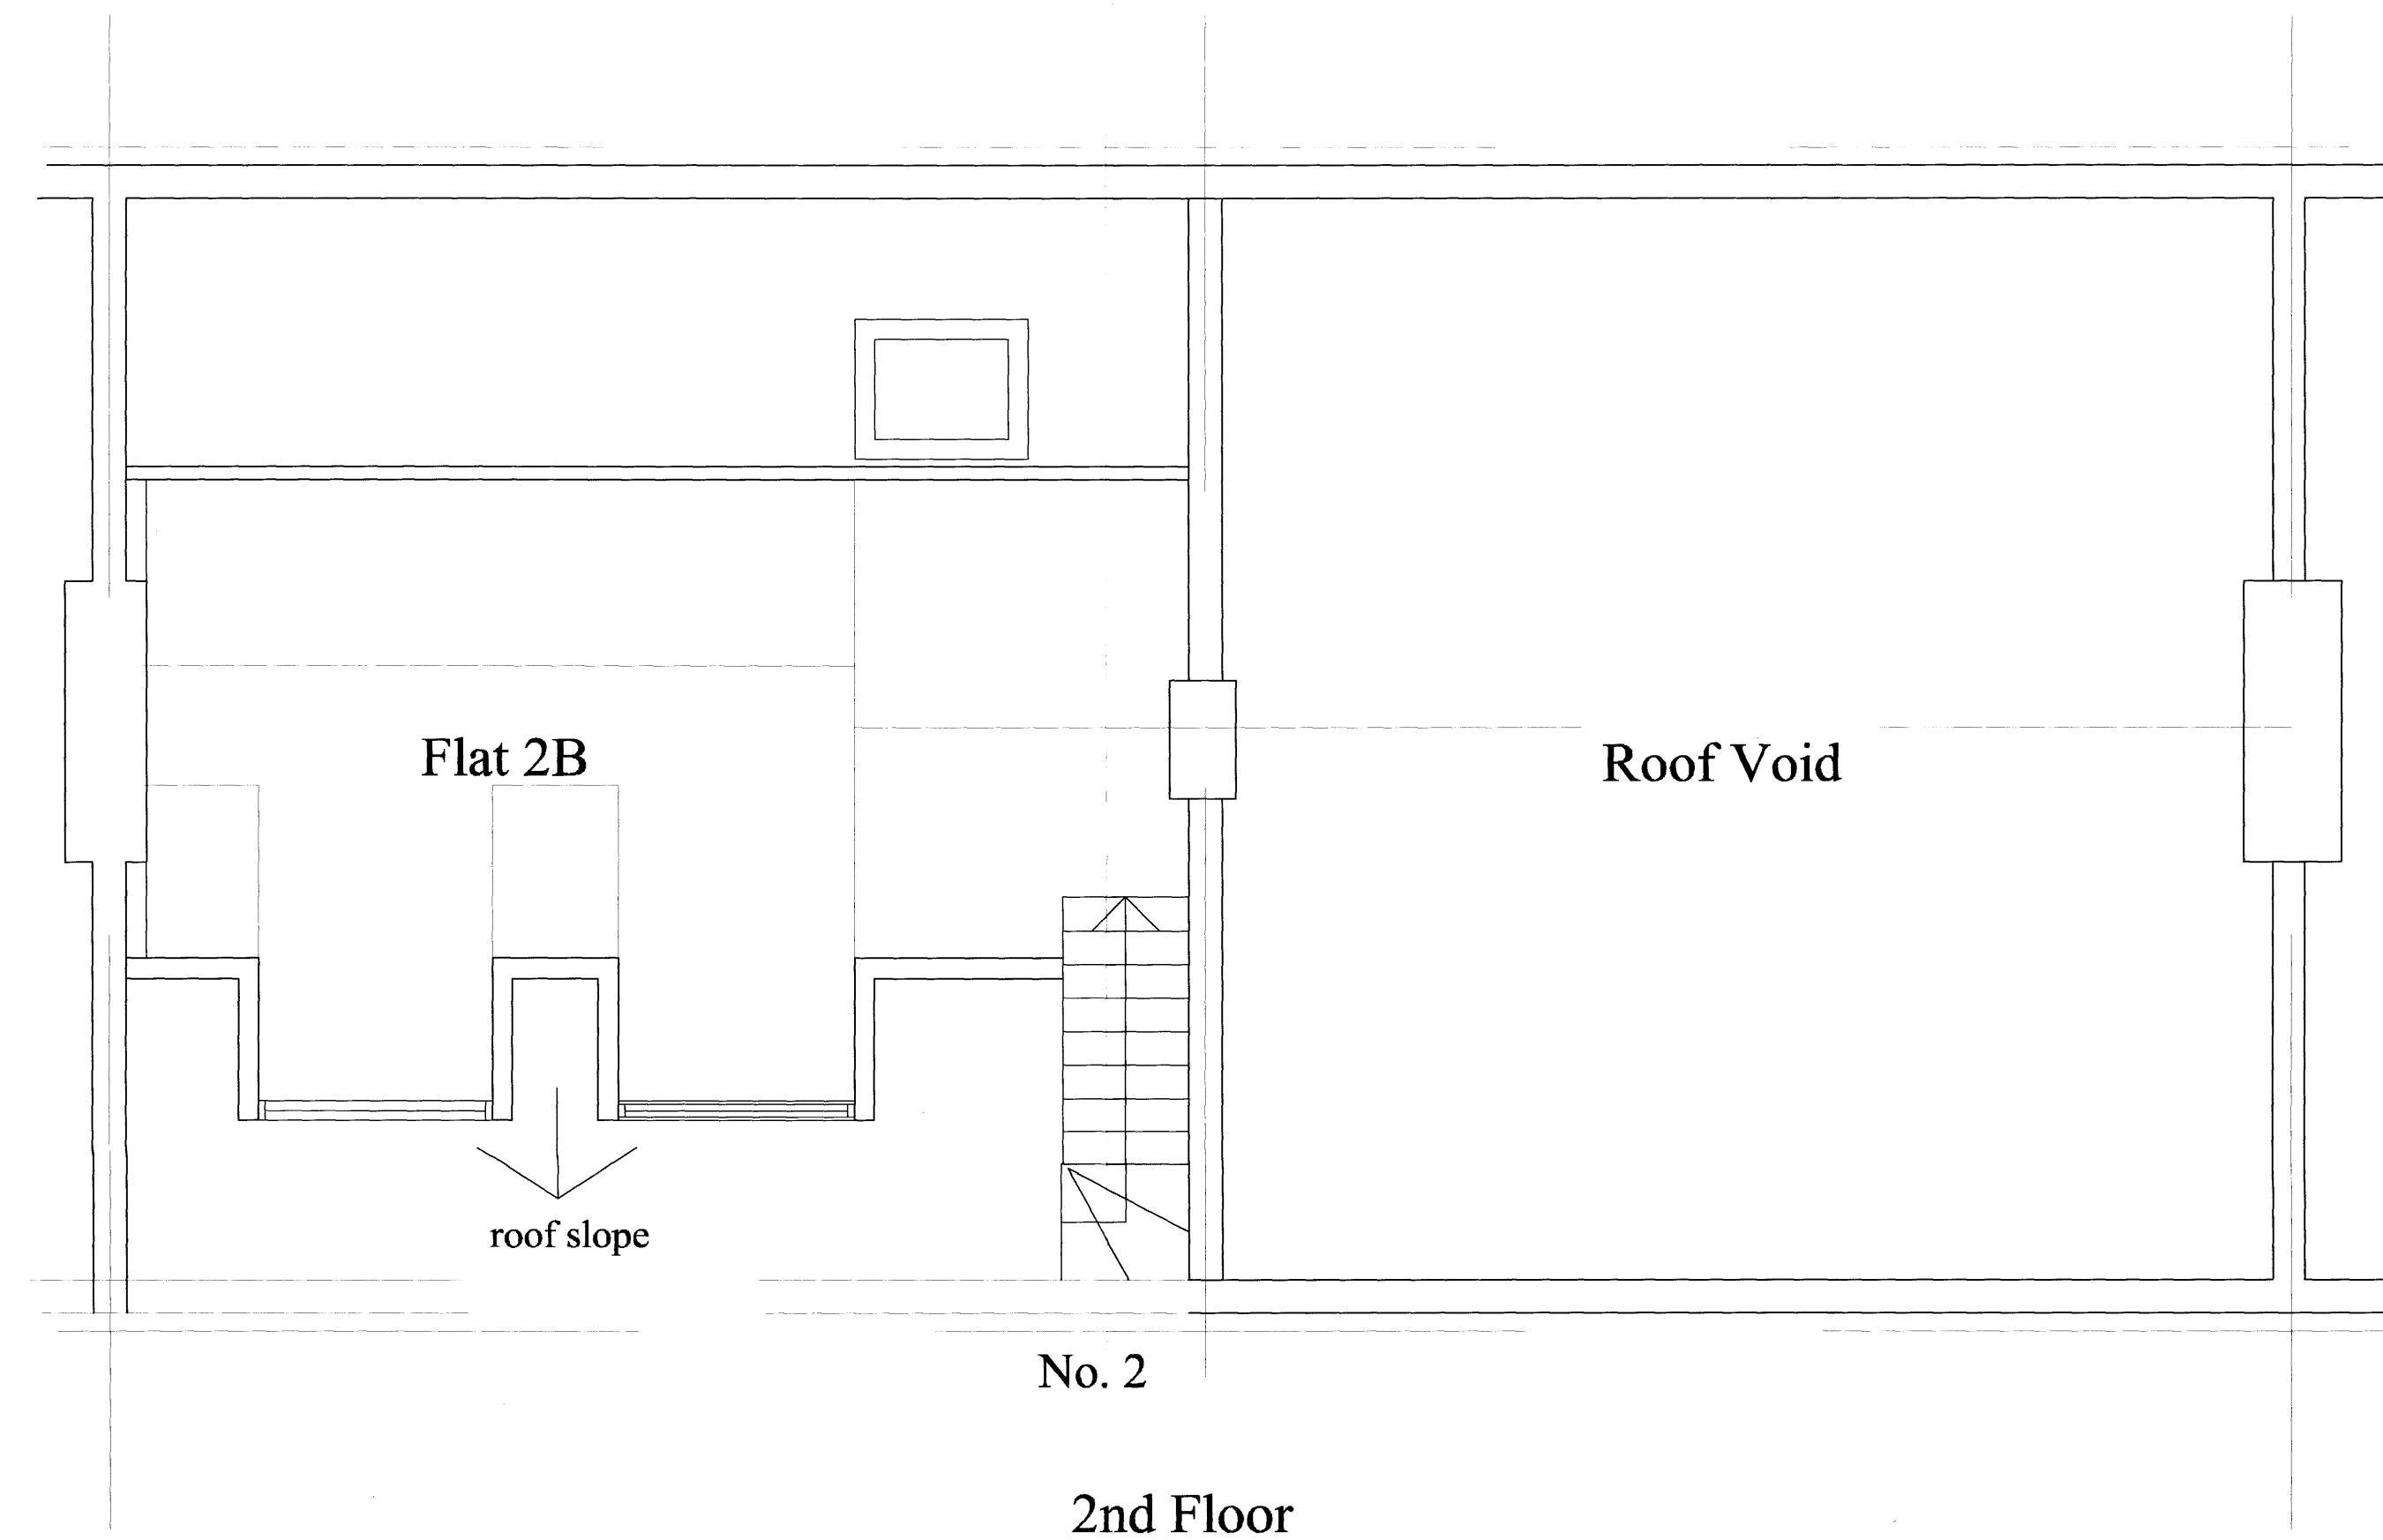

Revisions:

Date: 27/10/06

Haine & Co. Ltd. 020 7724 0800

Scale: 1/50

Drawing: 06/12/02

Project: Eton Garages  
Drawing Title: Existing 1st and 2nd  
Floor Plan