




No. 2

No. 3

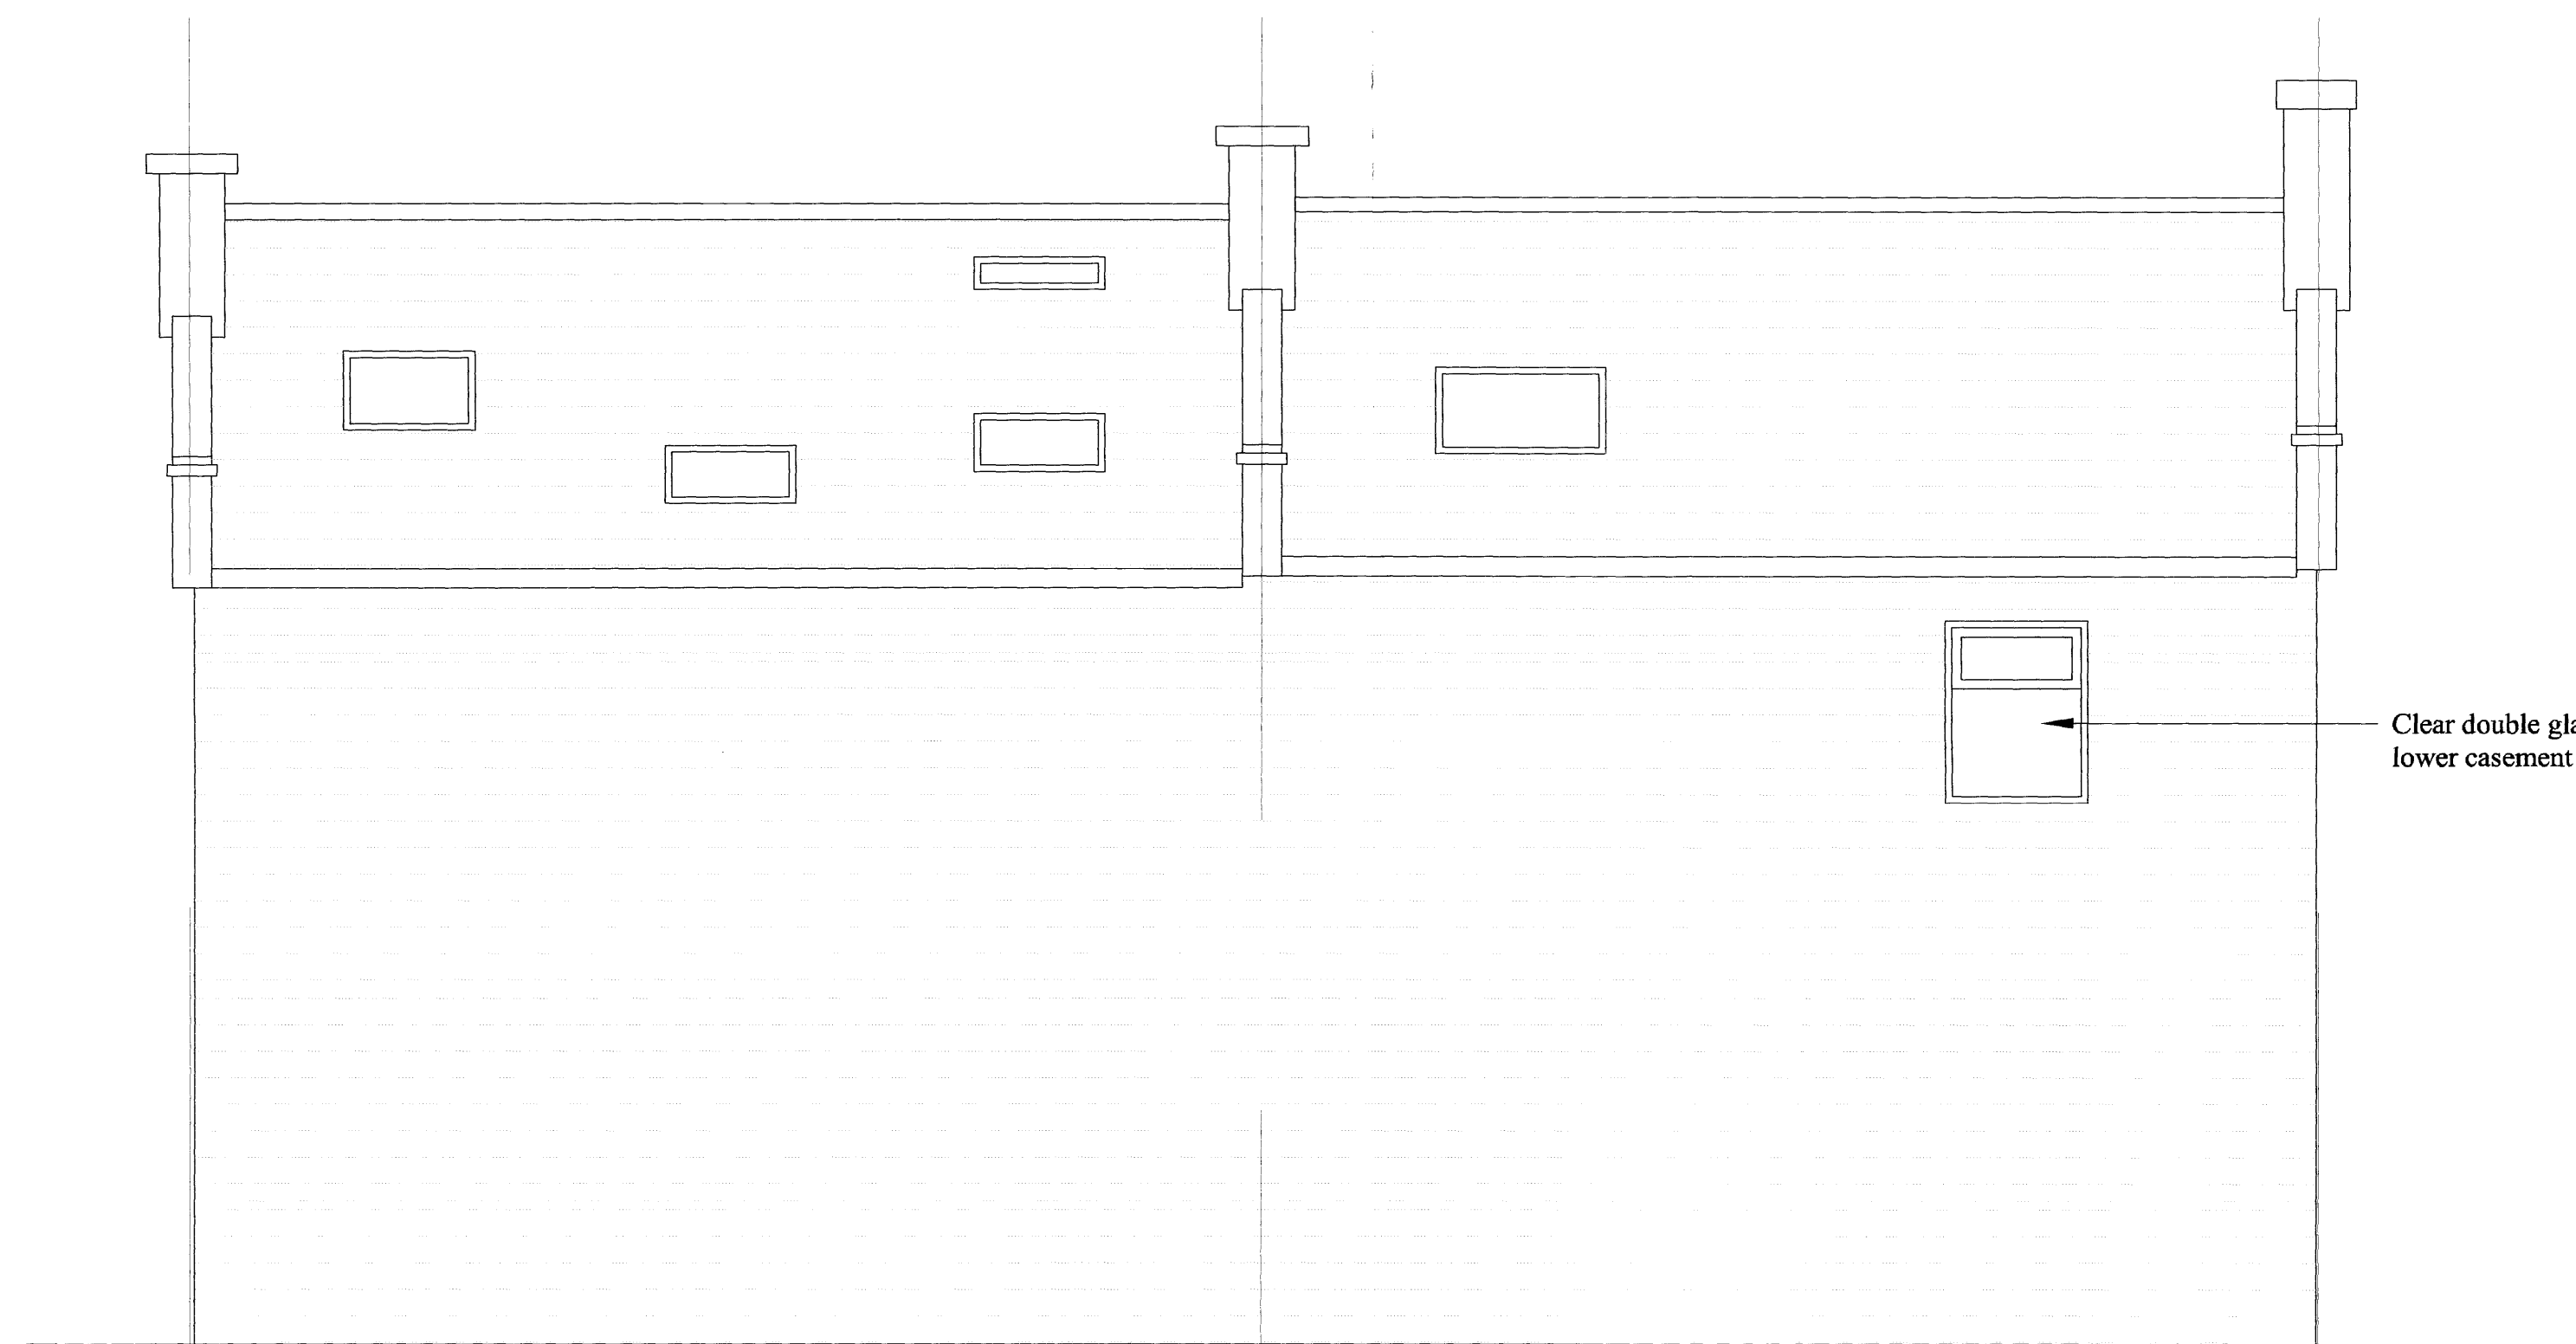

No. 3

No. 2

Clear double glazed metal window with opening
lower casement and top hung top casements

Revisions:

Date: 27/10/06

Haine & Co. Ltd. 020 7724 0800

Scale: 1/50

Drawing: 06/12/03

Project: Eton Garages
Drawing Title: Existing Front and
Rear Elevations