



NORTH ELEVATION (FROM GOODS STREET EAST)

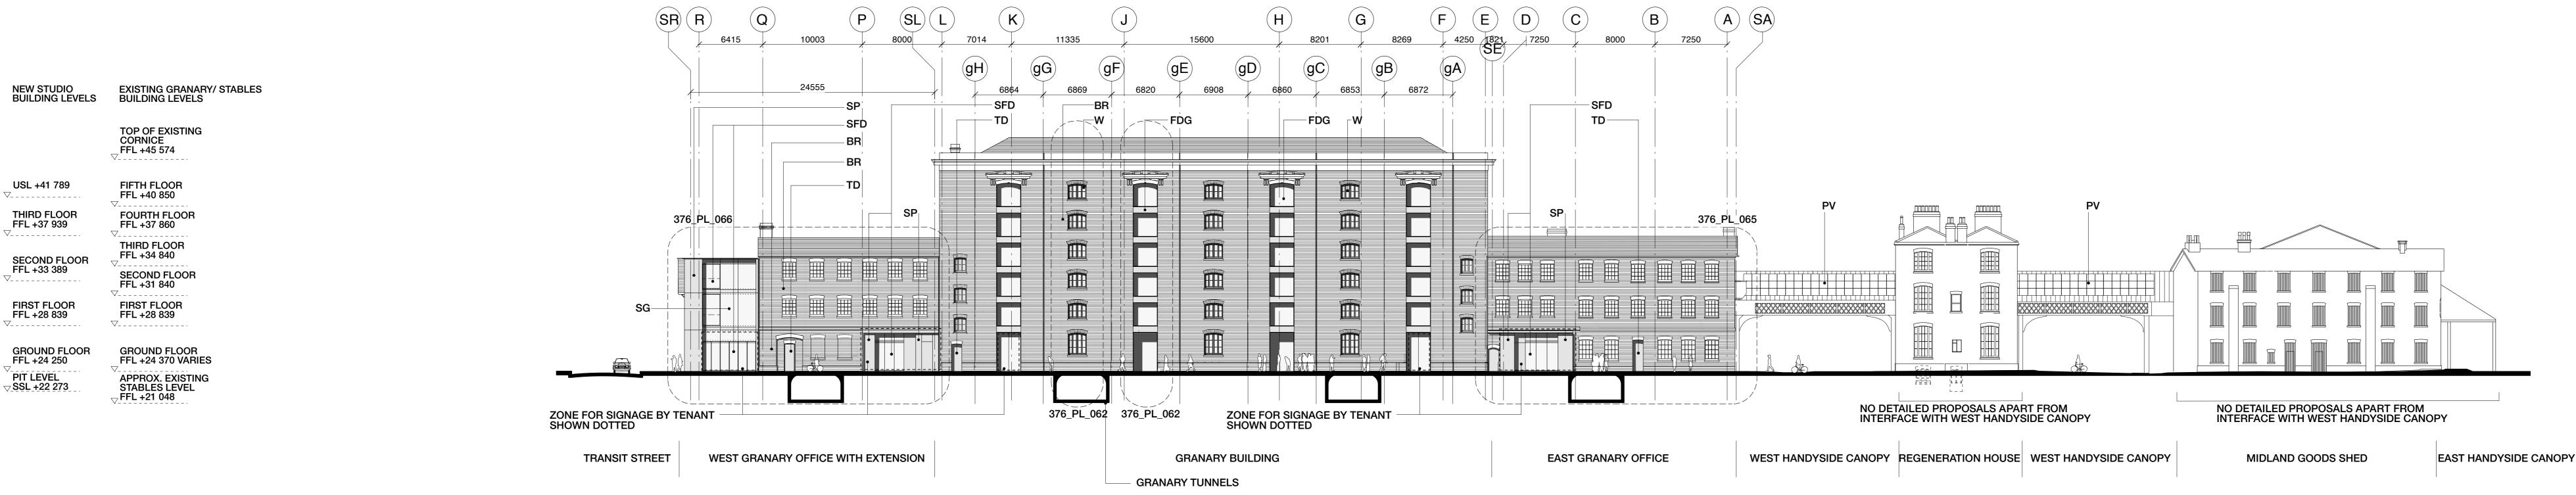

SOUTH ELEVATION (FROM GRANARY SQUARE)

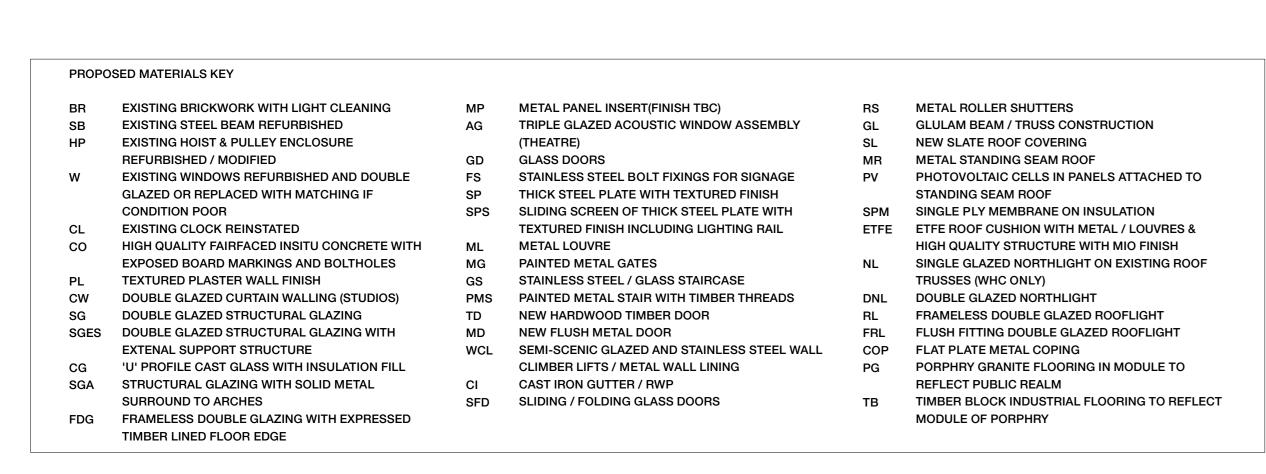

NOTES:


- PROPOSED DRAWINGS ARE BASED ON EXISTING SURVEY INFORMATION PROVIDED BY OTHERS.

BY OTHERS.
- BASEMENTS / TUNNELS / STABLES AND TURNTABLE STRUCTURES ARE INDICATIVE ONLY PENDING FURTHER SURVEY INFORMATION.

WORKS TO REGENERATION HOUSE, MIDLANDS GOOD SHED AND EAST HANDYSIDE CANOPY: NO DETAILED PROPOSALS APART FROM INTERFACE WITH WEST HANDYSIDE CANOPY

INCLUDING:
- REPAIR AND MAKE GOOD CAST IRON COLUMNS
- NEW RAINWATER PIPES

- NEW WATERPROOFING / FLASHINGS ANY DANGEROUS MASONRY ON EXISTING BRICK WALL TO BE MADE GOOD

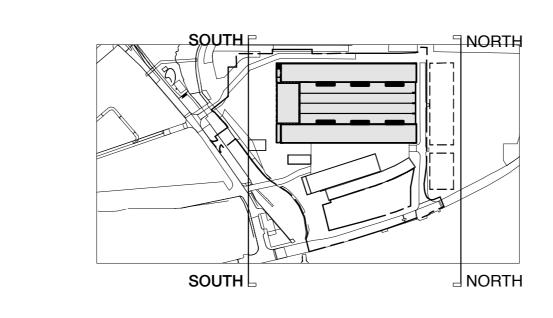

| | Graham Street don N1 8GJ |
|-------------------------------|---|
| | 20 7880 6400 20 7880 6401 |
| | |
| All ria | nton williams hts described in Chapter IV of t ted. This drawing is to be read actor to check all dimensions o |
| rev date initials description | ed of any variation between the |

| stanton williams 36 Graham Street London N1 8GJ T 020 7880 6400 F 020 7880 6401 | project KING'S CROSS CENTRAL: EASTERN GOODS YARD | | | drawing title DETAILS GRANTED APPROVAL PURSUANT TO APPLICATIONS 2007/5230/L & 2007/5228/P | | |
|--|--|-----------------|----------|---|----------------|------|
| | date | scale @ A0 (A3) | status | project number | drawing number | rev. |
| | JULY 2007 | 1:250 (A3-NTS) | PLANNING | 376 | PL_041 | Α |
| © stanton williams All rights described in Chapter IV of the Copyright, Designs and Patents Act 1988 have been asserted. This drawing is to be read in conjunction with the specification and all relevant drawings. Contractor to check all dimensions on site. Do not scale from this drawing. Stanton Williams to be advised of any variation between the drawings and site conditions. | drawn | checked | approved | cad reference | | |
| | AM | RW | | | | |