
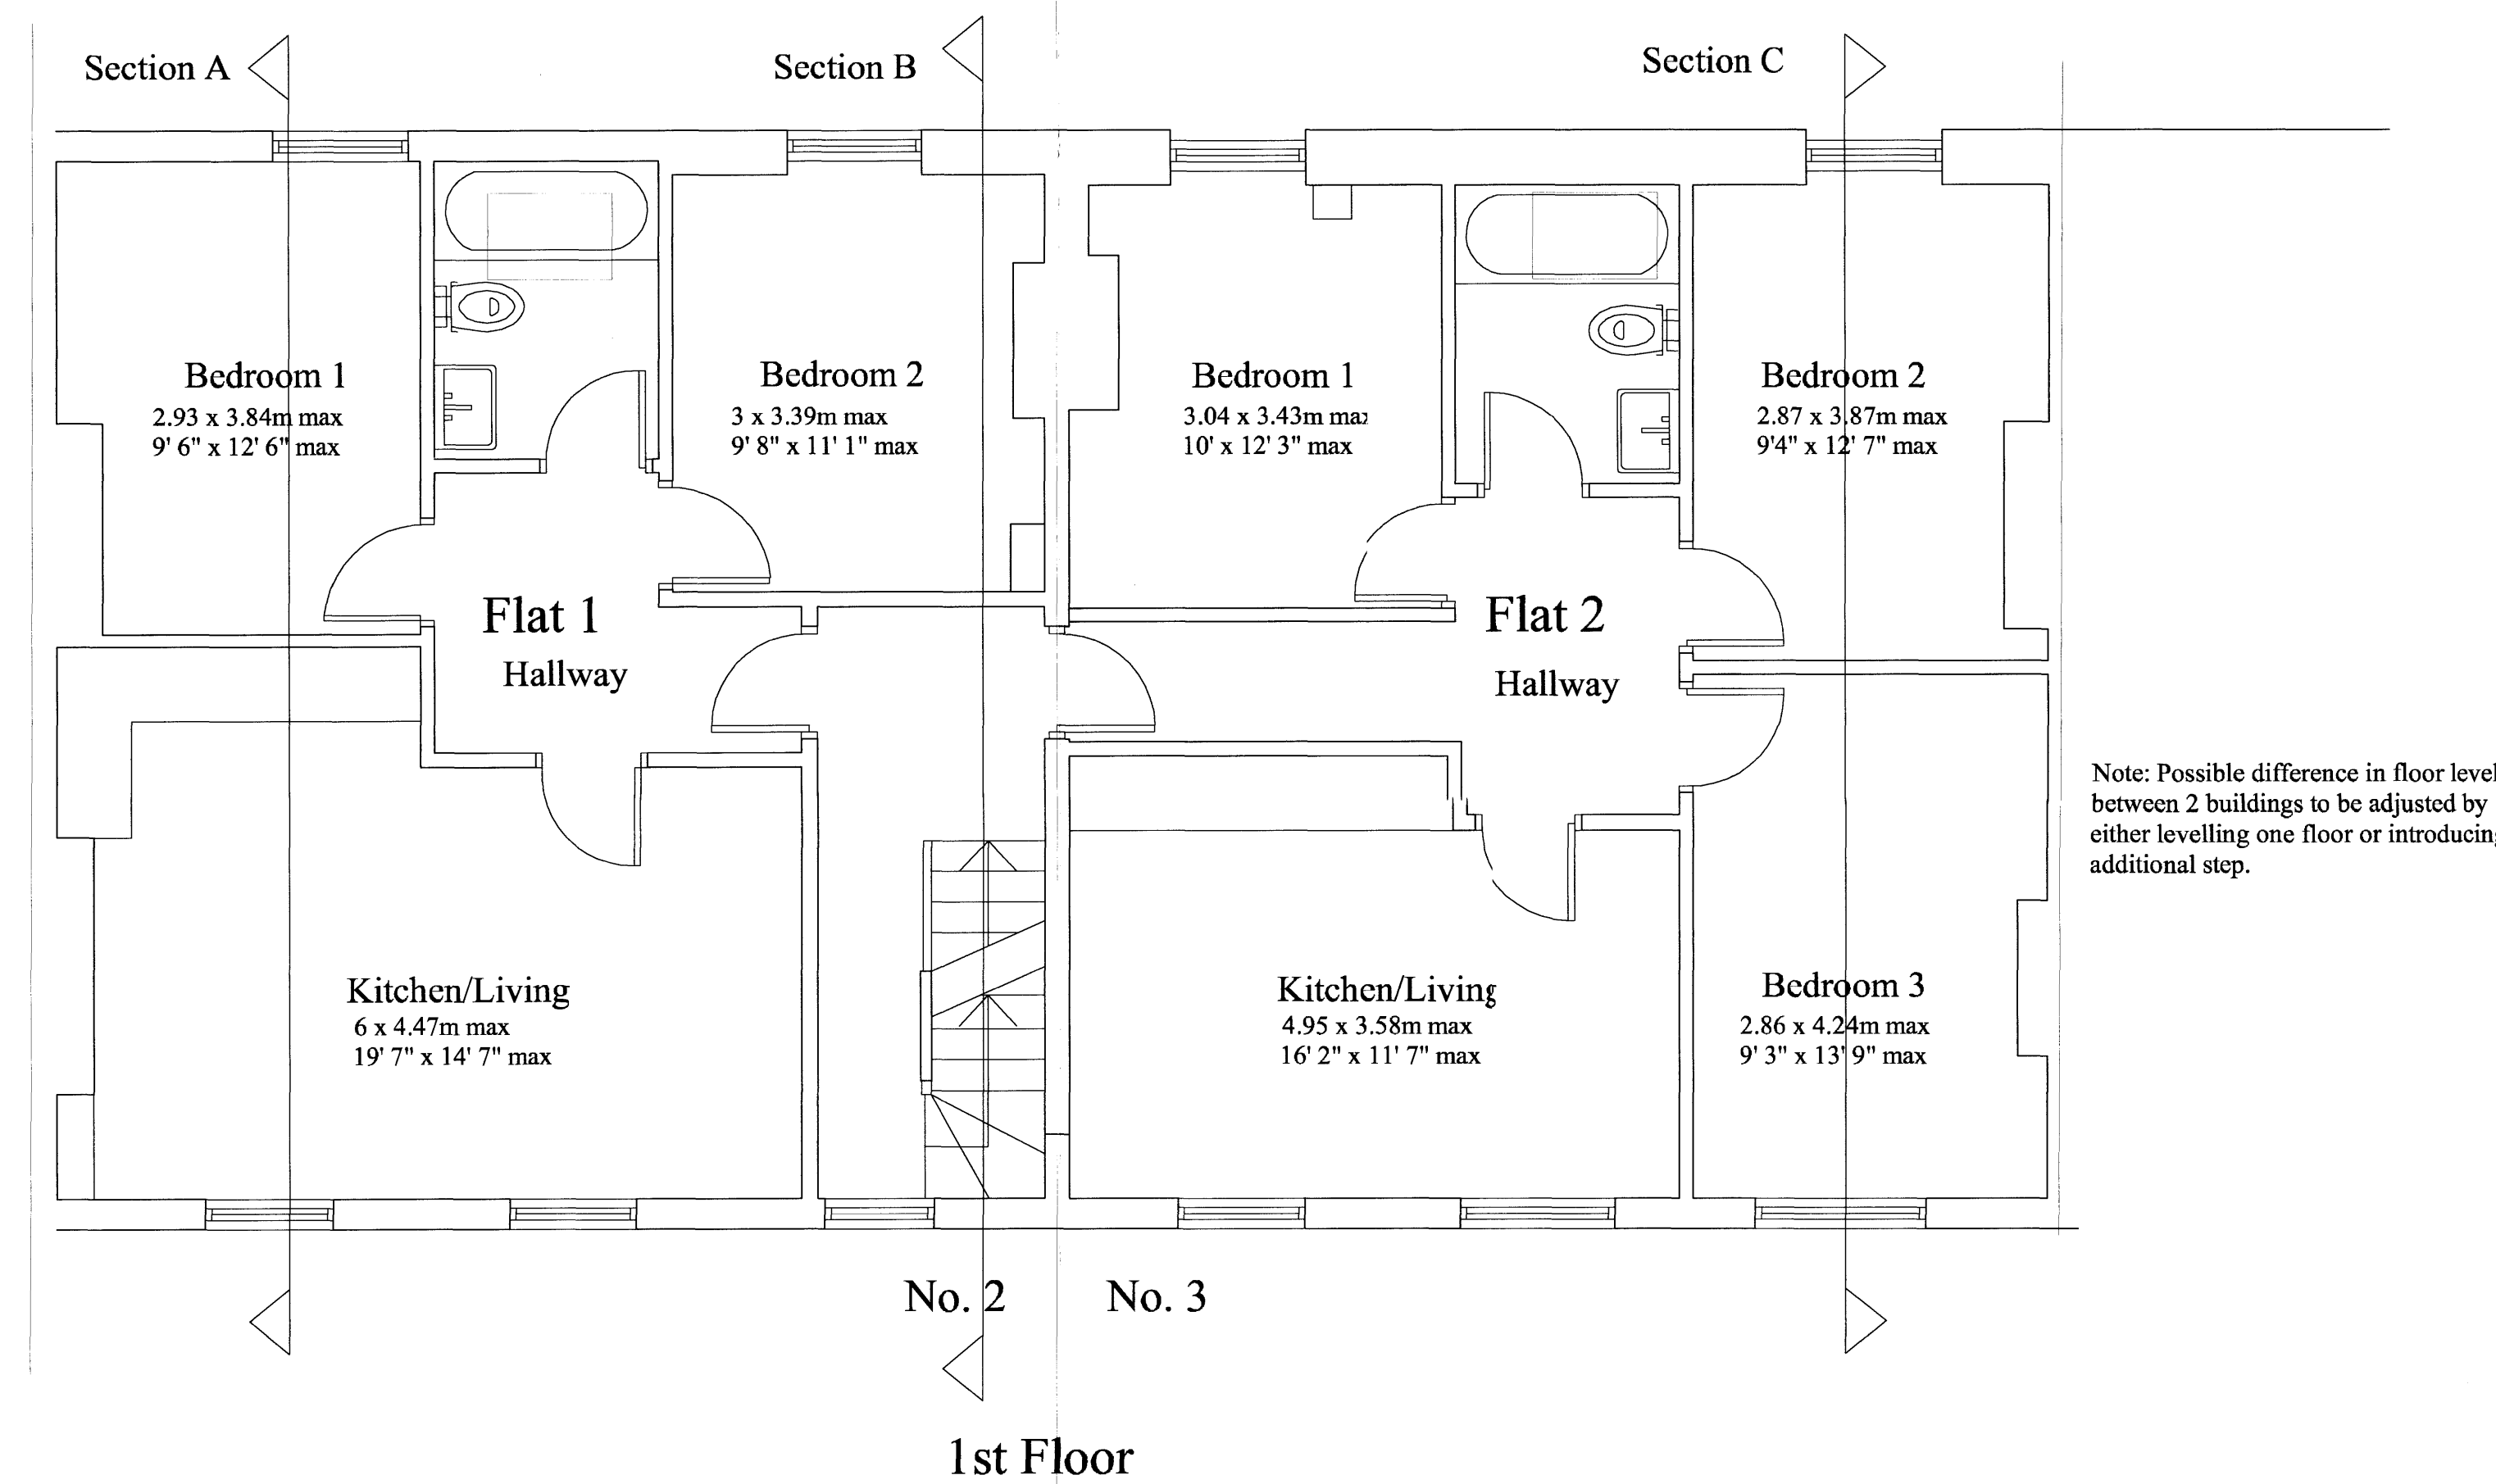


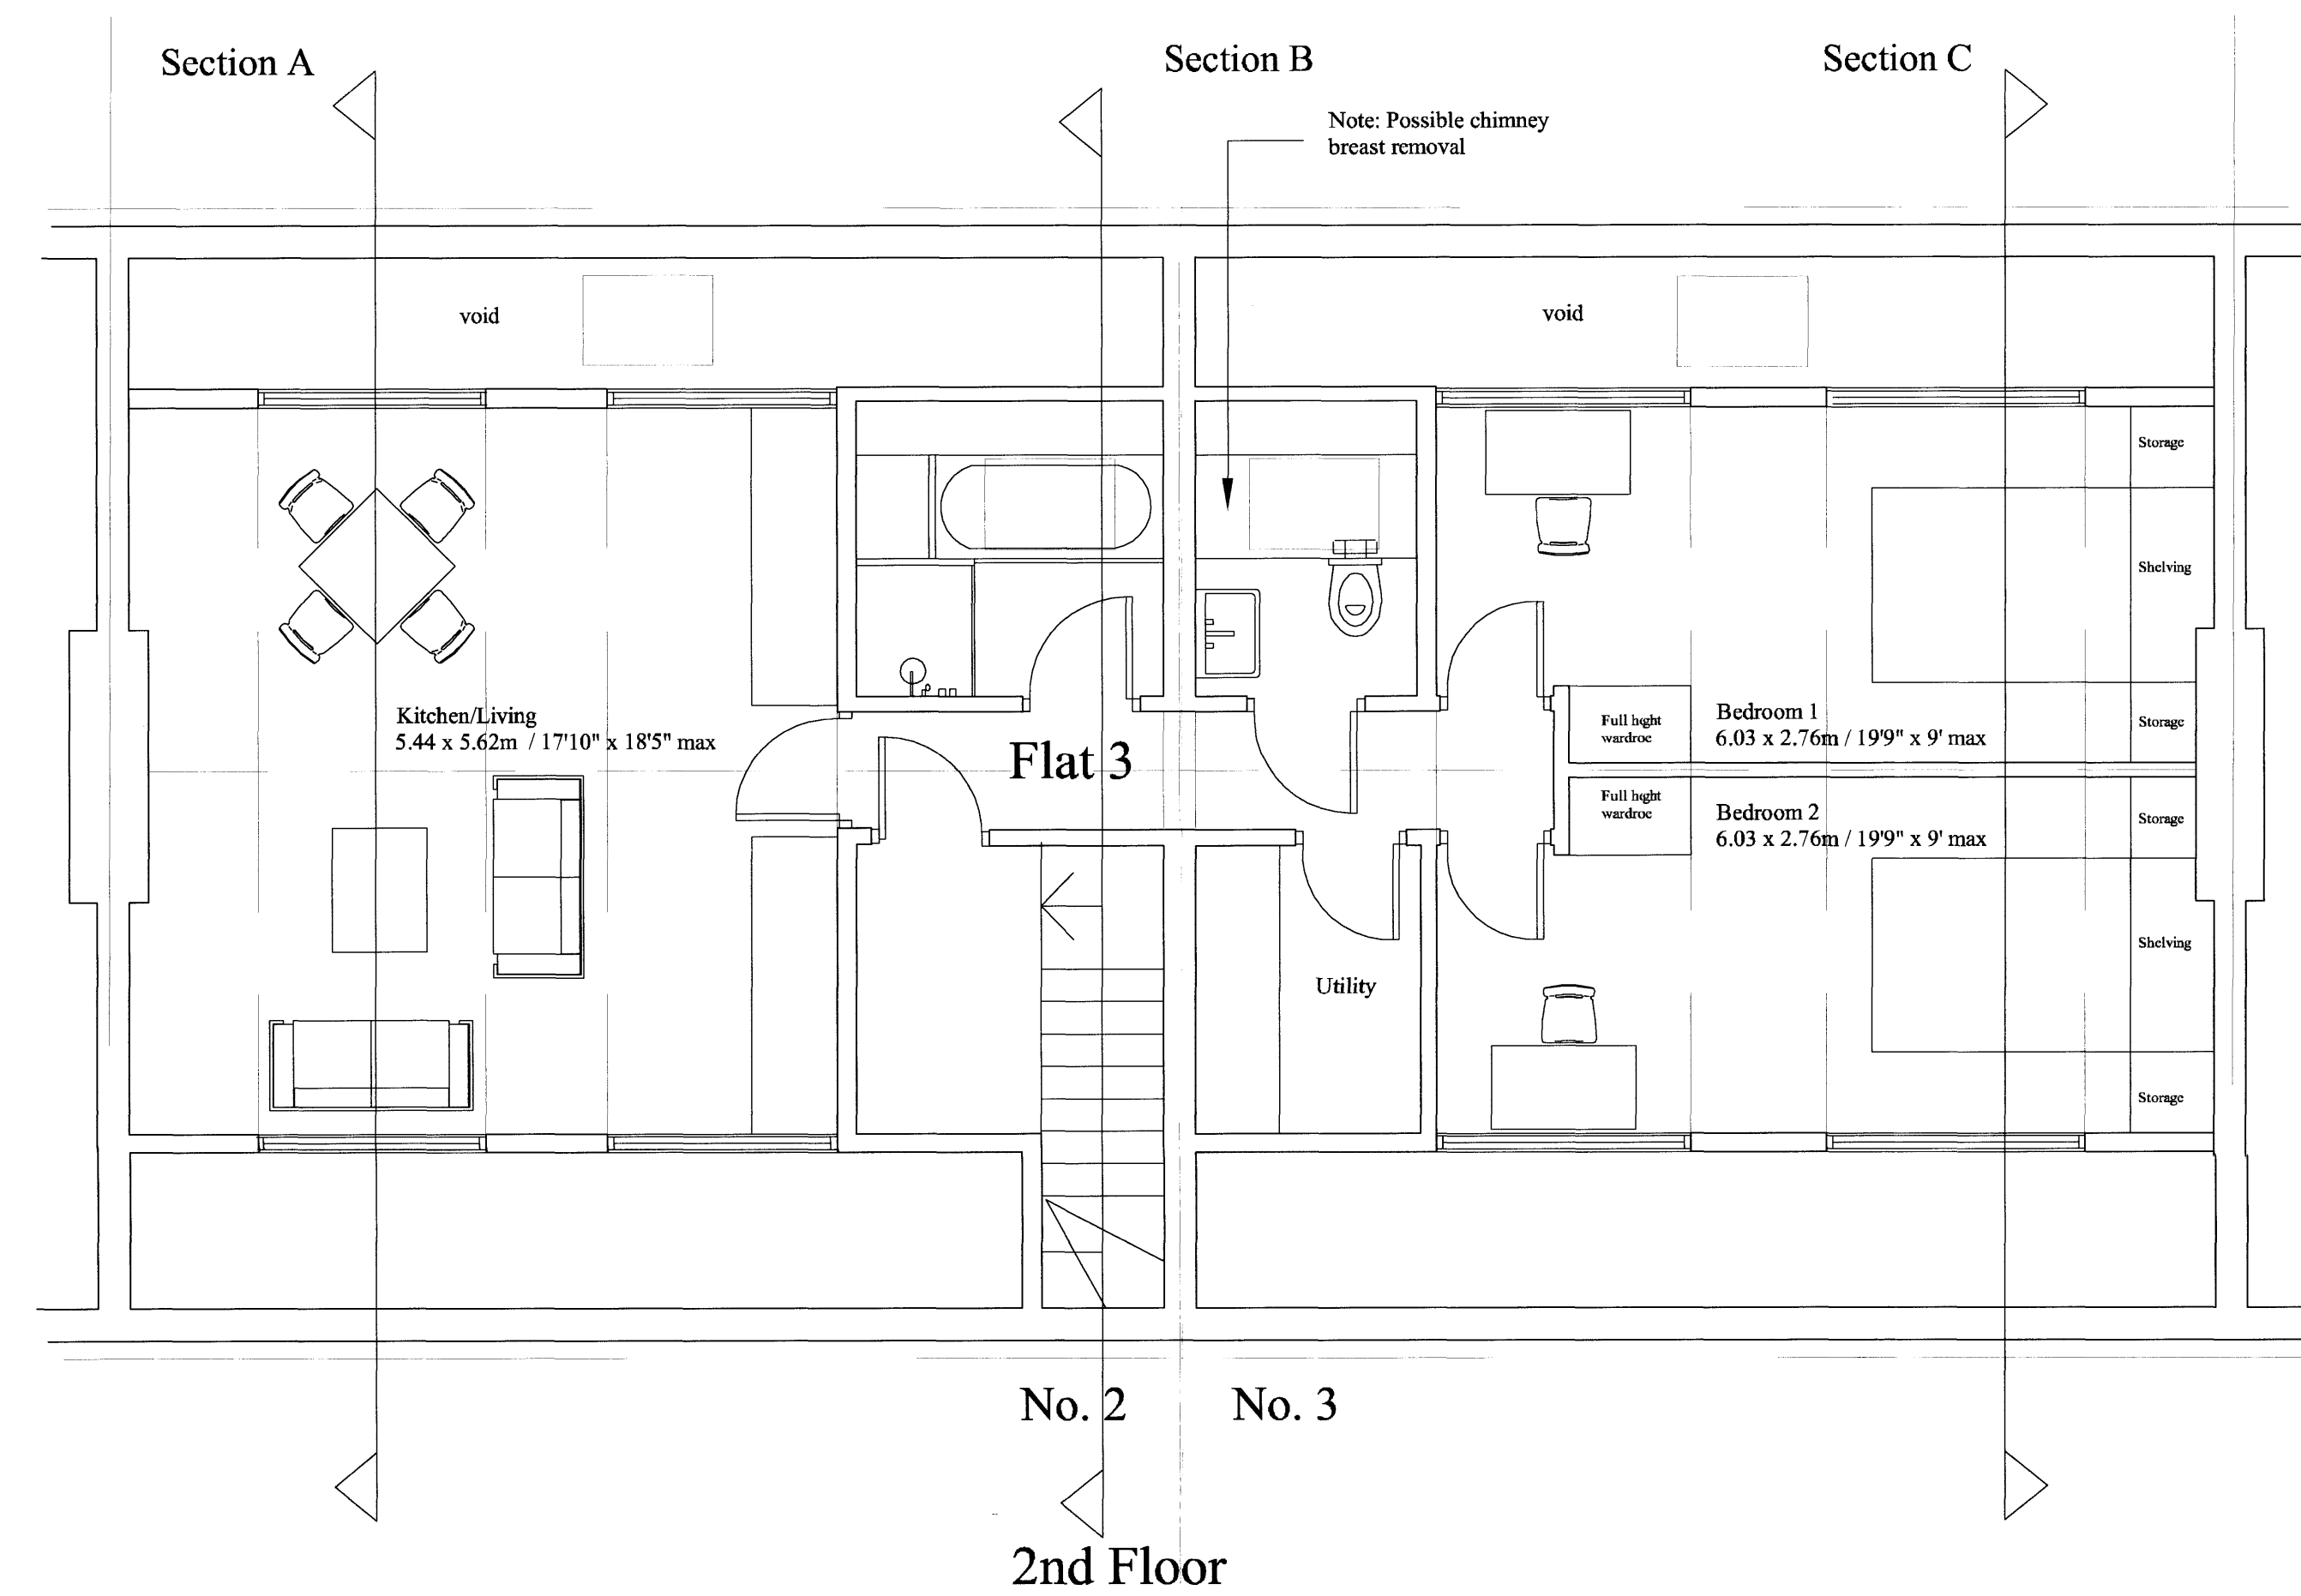

Revisions: A
B 28th July 2009 Planning

Date: 30/11/06

Haine & Co. Ltd. 020 7724 0800

Scale: 1/50

Drawing: 06/12/06

Project: Eton Garages
Drawing Title: Proposed 1st and 2nd
Floor Plan