



1 GA - West Elevation (PL)
1 : 200

MATERIALS KEY

- AG - TRIPLE GLAZED ACOUSTIC WINDOW ASSEMBLY (THEATRE).
- BR - EXISTING BRICKWORK WITH LIGHT CLEANING.
- CA - CAST ALUMINIUM GUTTER / RWP.
- CG - U PROFILE CAST GLASS.
- CI - CAST IRON GUTTER / RWP.
- CL - EXISTING CLOCK REINSTATED.
- CO - HIGH QUALITY FAIRFACED INSITU CONCRETE WITH EXPOSED BOARD MARKINGS AND BOLT HOLES.
- COP - FLAT PLATE METAL COPING.
- CW - DOUBLE GLAZED CURTAIN WALLING (STUDIOS).
- ETFE - ETFE ROOF CUSHION WITH METAL / LOUVRES AND HIGH QUALITY STRUCTURE WITH M10 FINISH.
- FDG - FRAMELESS DOUBLE GLAZING WITH EXPRESSED TIMBER UNDER FLOOR EDGE.
- FRL - FLUSH FITTING DOUBLE GLAZED ROOFLIGHT.
- GD - GLASS DOORS.
- MD - NEW FLUSH METAL DOOR.
- MG - METAL GATES PAINTED.
- ML - METAL LOUVER.
- MP - METAL PANEL INSERT.
- MR - METAL STANDING SEAM ROOF.
- NL - SINGLE GLAZED NORTHLIGHT ON EXISTING ROOF TRUSSES (WHC ONLY).
- RL - FRAMELESS DOUBLE GLAZED ROOFLIGHT.
- RS - METAL ROLLER SHUTTERS.
- SB - EXISTING STEEL BEAM REFURBISHED.
- SC - STONE COPING.
- SFD - SLIDING / FOLDING GLASS DOORS.
- SGA - STRUCTURAL GLAZING WITH SOLID METAL SURROUND TO ARCHES.
- SG - DOUBLE GLAZED STRUCTURAL GLAZING.
- SGES - DOUBLE GLAZED STRUCTURAL GLAZING WITH EXTERNAL SUPPORT STRUCTURE.
- SL - NEW SLATE ROOF COVERING.
- SP - THICK STEEL PLATE WITH TEXTURED FINISH.
- TD - NEW HARDWOOD TIMBER DOOR.
- W - EXISTING WINDOWS REFURBISHED AND DOUBLE GLAZED OR REPLACED WITH MATCHING IF CONDITION IS POOR.
- WGO - NEW WGO EXTENSION IN STEEL FRAME / GLASS DESIGN / METAL PANELS.

- TIMBER
- WELSH SLATE
- HYDROTECH ROOF
- CONCRETE
- METAL STANDING SEAM
- EXISTING WALLS
- REGLIT
- METAL
- GLAZING
- ETFE
- SINGLE PLY MEMBRANE

2 GA - North Elevation (PL)
1 : 200

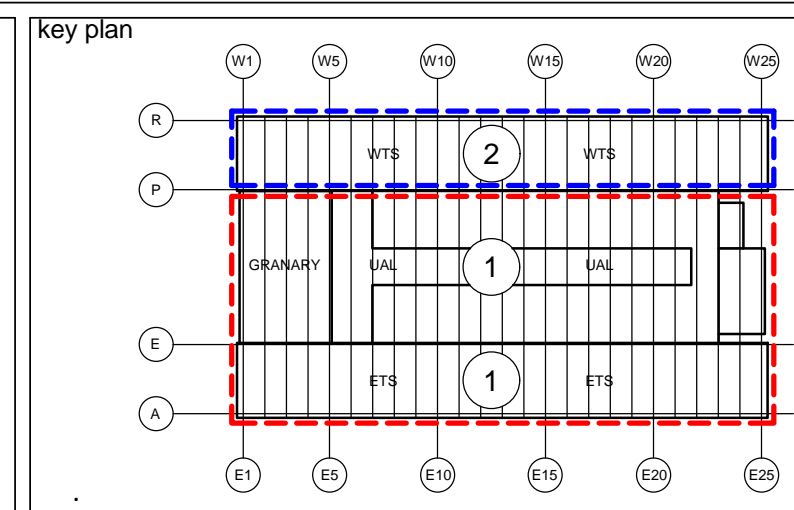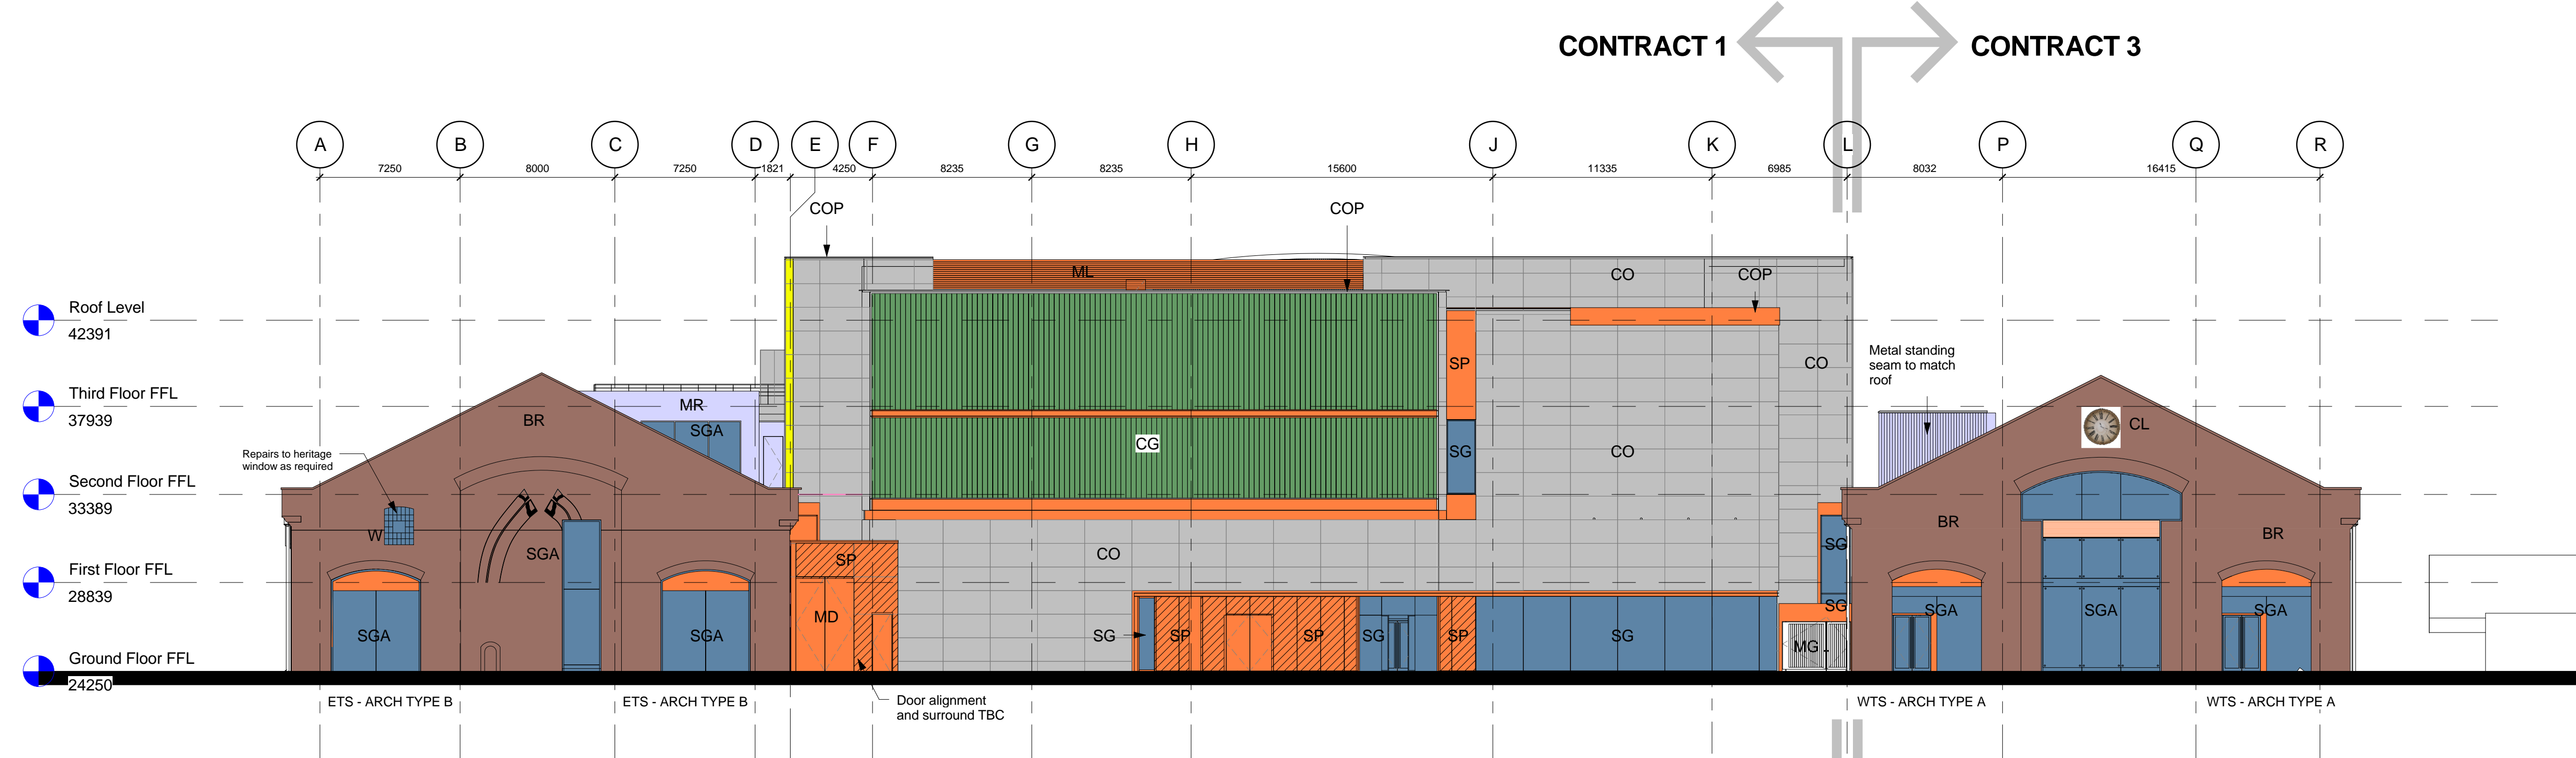

bam
BAM Design Ltd
An operating company of
BAM Contract UK Ltd
Centurion Business Park
Griffins Way, St Albans
Herts, AL1 2SD
Tel: 01727 844200
E-mail: design@bam.co.uk

Architecture
Structural Engineering
Environmental Services
Interior Design
Feasibility Studies
3D Visualisation

project
ARGENT ESTATES Ltd
EGY - KINGS CROSS CENTRAL
3753

GA - ELEVATIONS SHEET (PL)

FOR INFORMATION			
contract no.	LN0217	scale	As indicated @ A0
client ref.	ARGENT	date	05/19/09
drawn by	A.OH	checked by	SR
drawing no.	3753	ARCH	1100 (PL)