



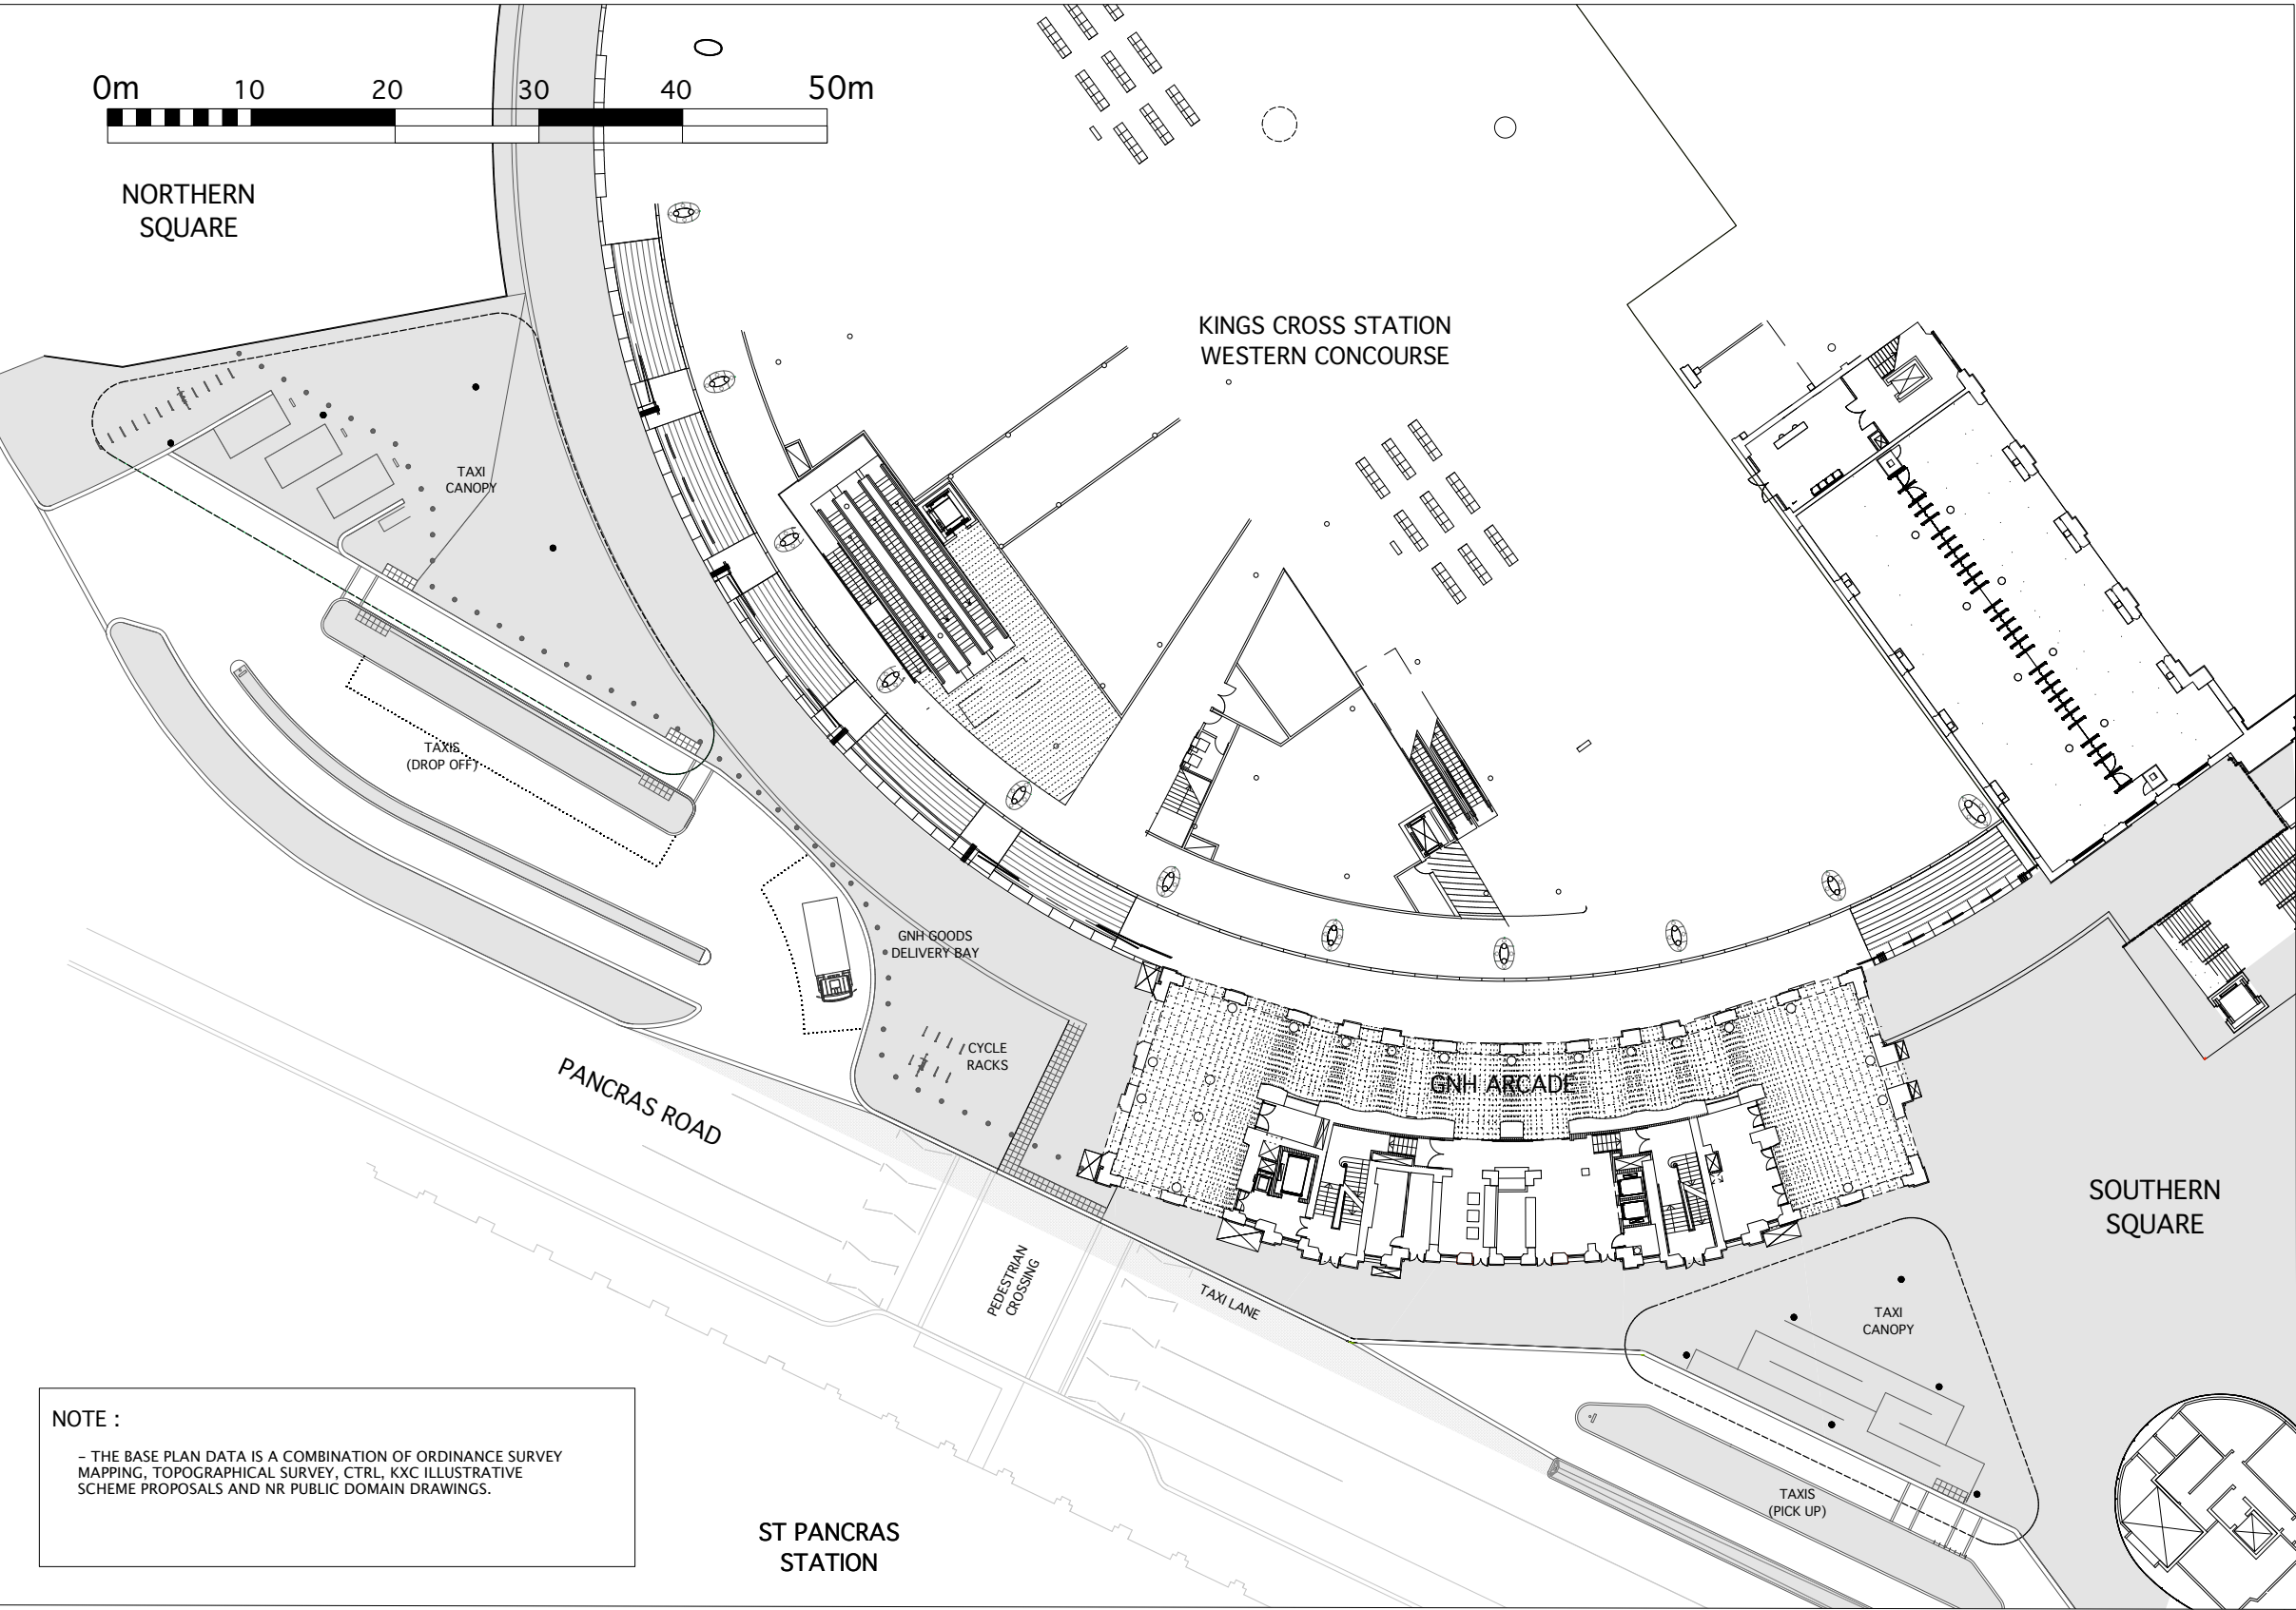

Rev	Description	By	Chkd	Date

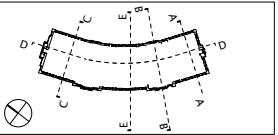

GREAT NORTHERN HOTEL
ARCADE

Site Plan

Drawn	Checked	Date	Scale
JR	NM	01.09	1:250 @ A1 1:500 @ A3

Drawing No.	Rev.
212_10_005	-



lawray architects

Southbank House, Black Prince Road, London, SE1 7SJ
tel: 020 7138 3560 fax: 020 7138 3567 email: mail@lawray.com

File reference: TITLE BLOCK.dwg