



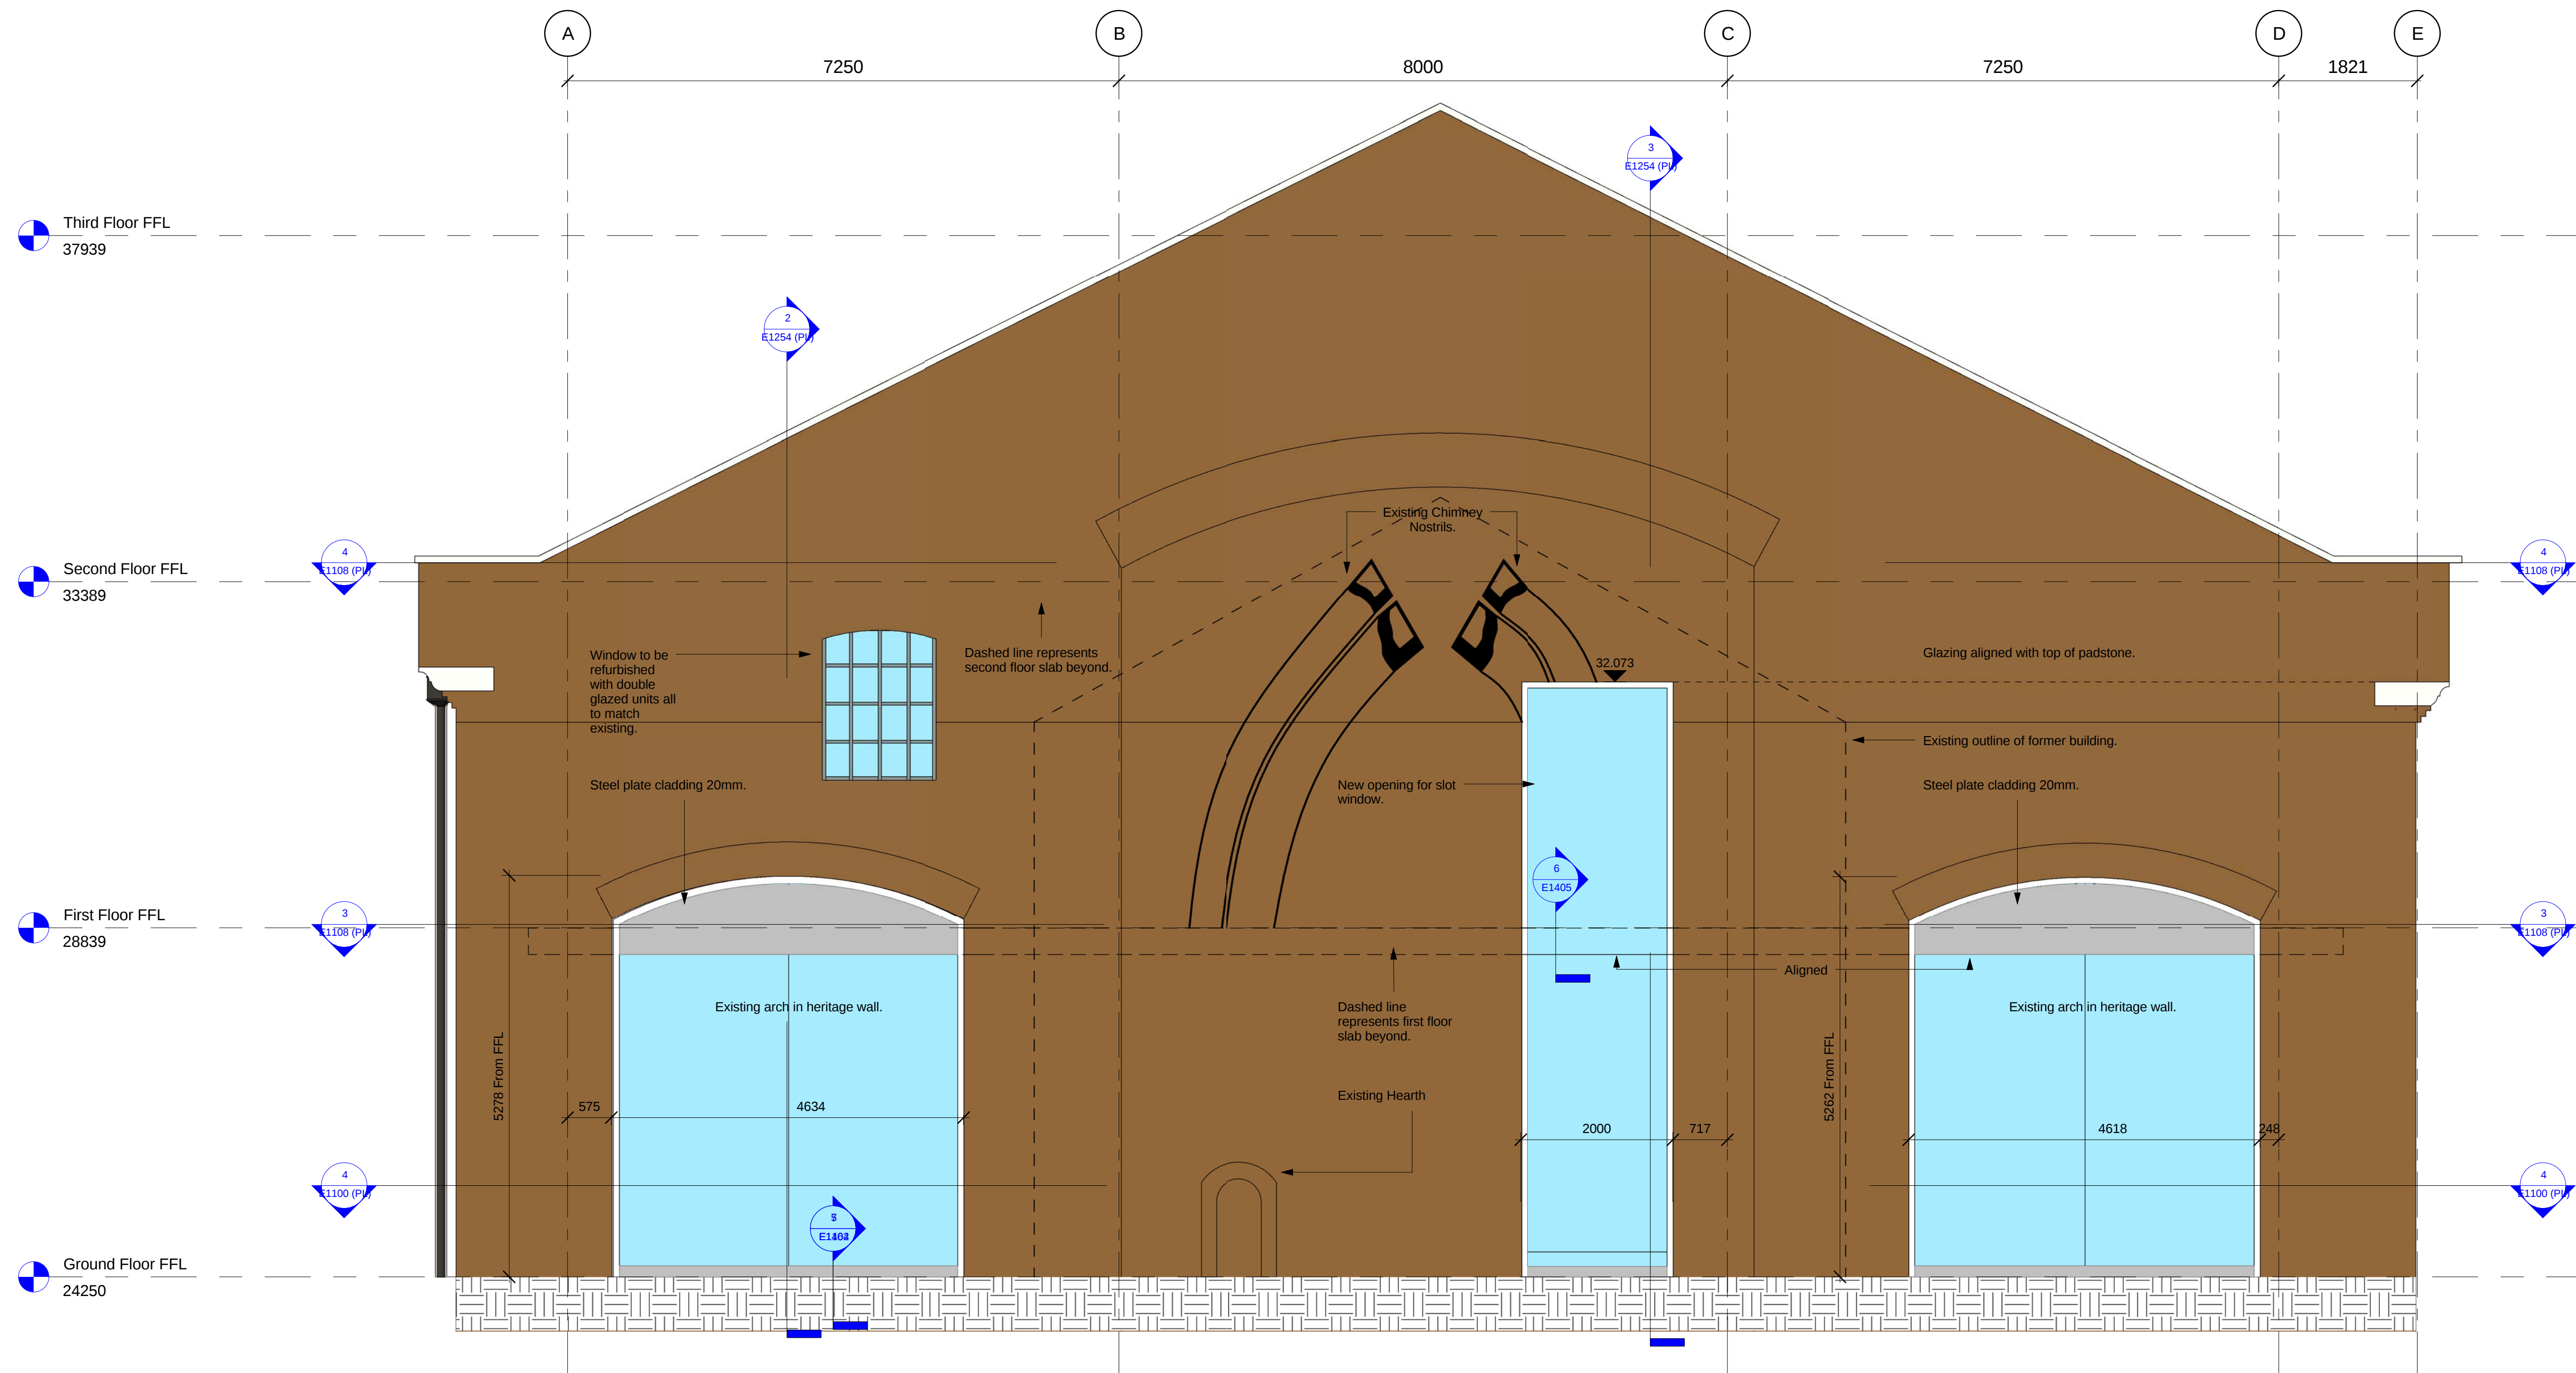


ETS HERITAGE GABLE WALL EXTERIOR ELEVATION (PL)

1
1 : 50

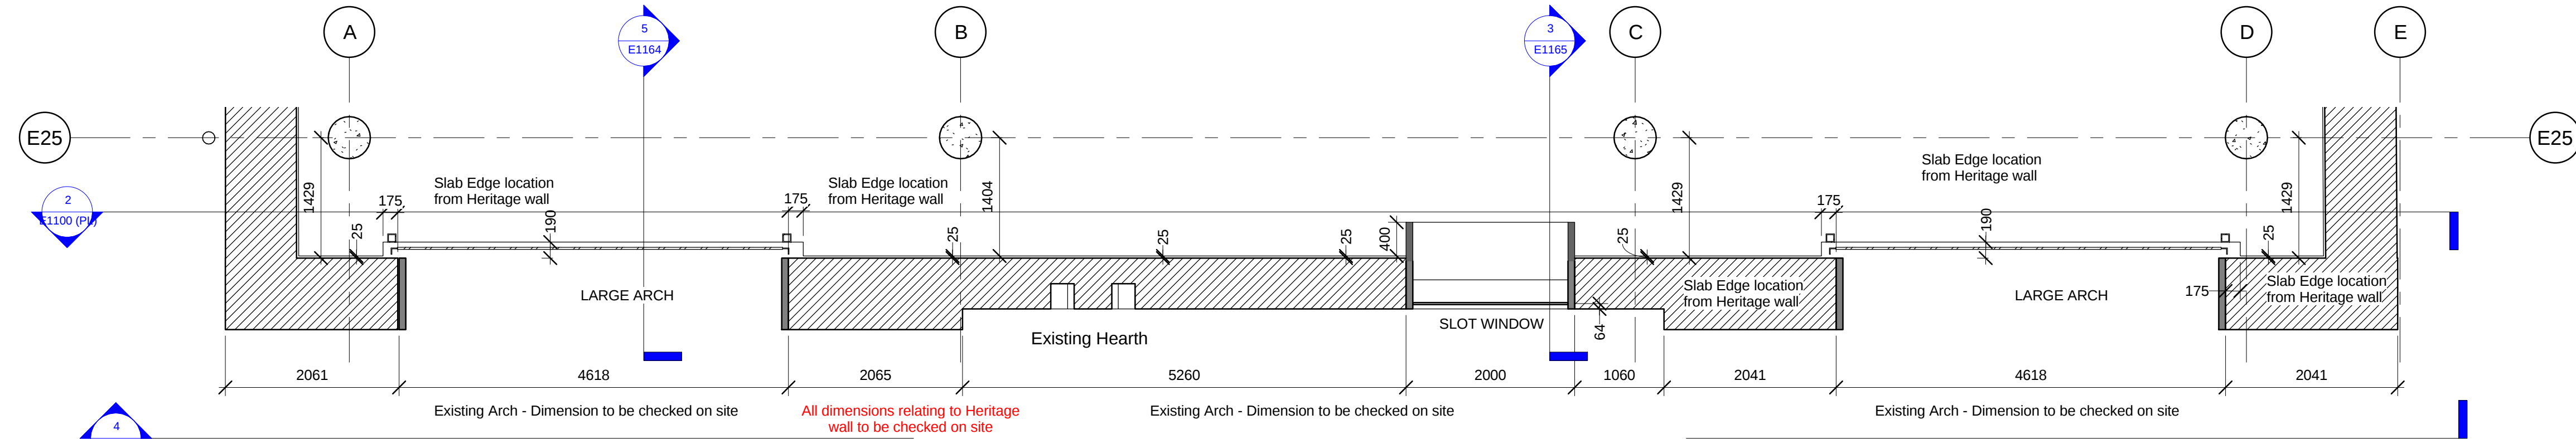


Ground Floor Plan View North Gable end (PL)

2
1 : 50

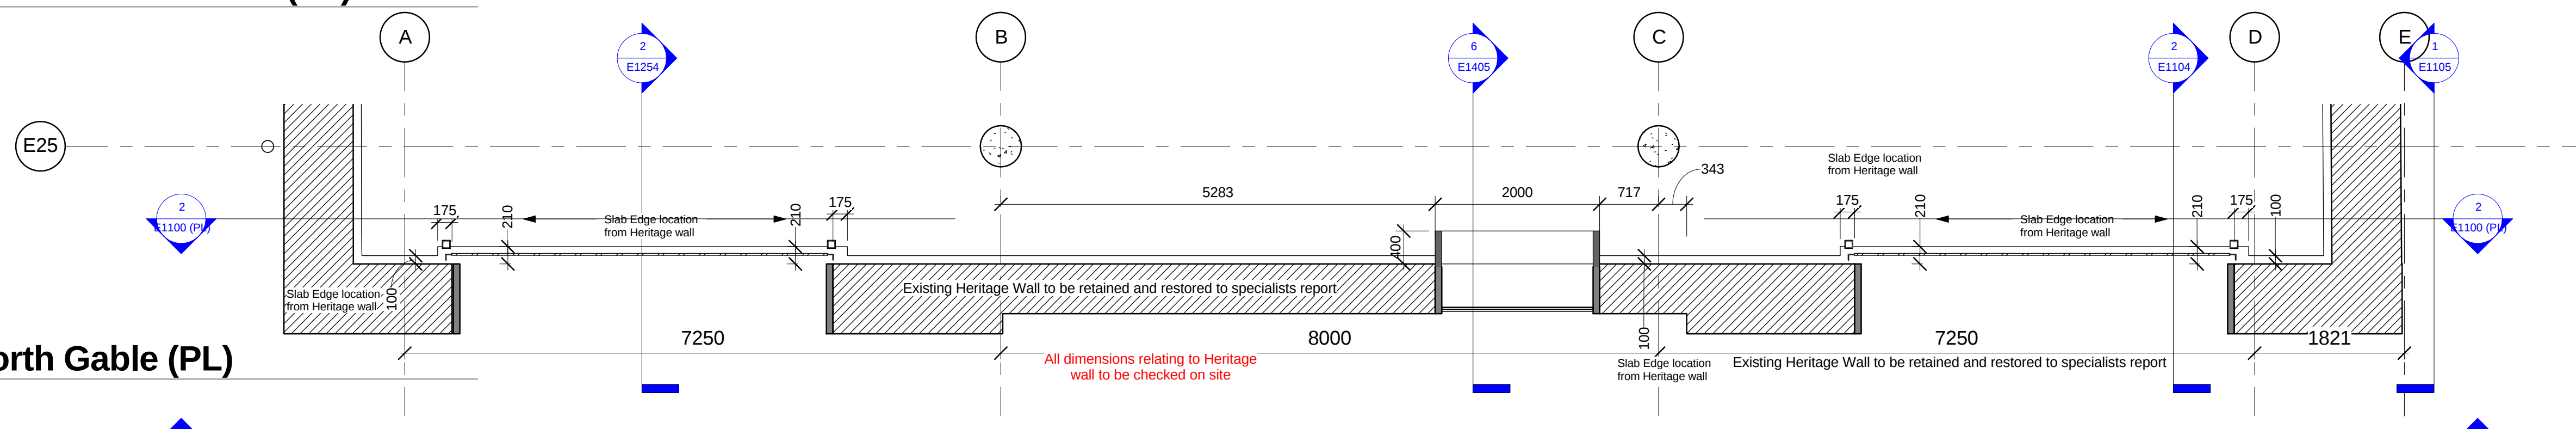


First Floor Plan View North Gable (PL)

3
1 : 50

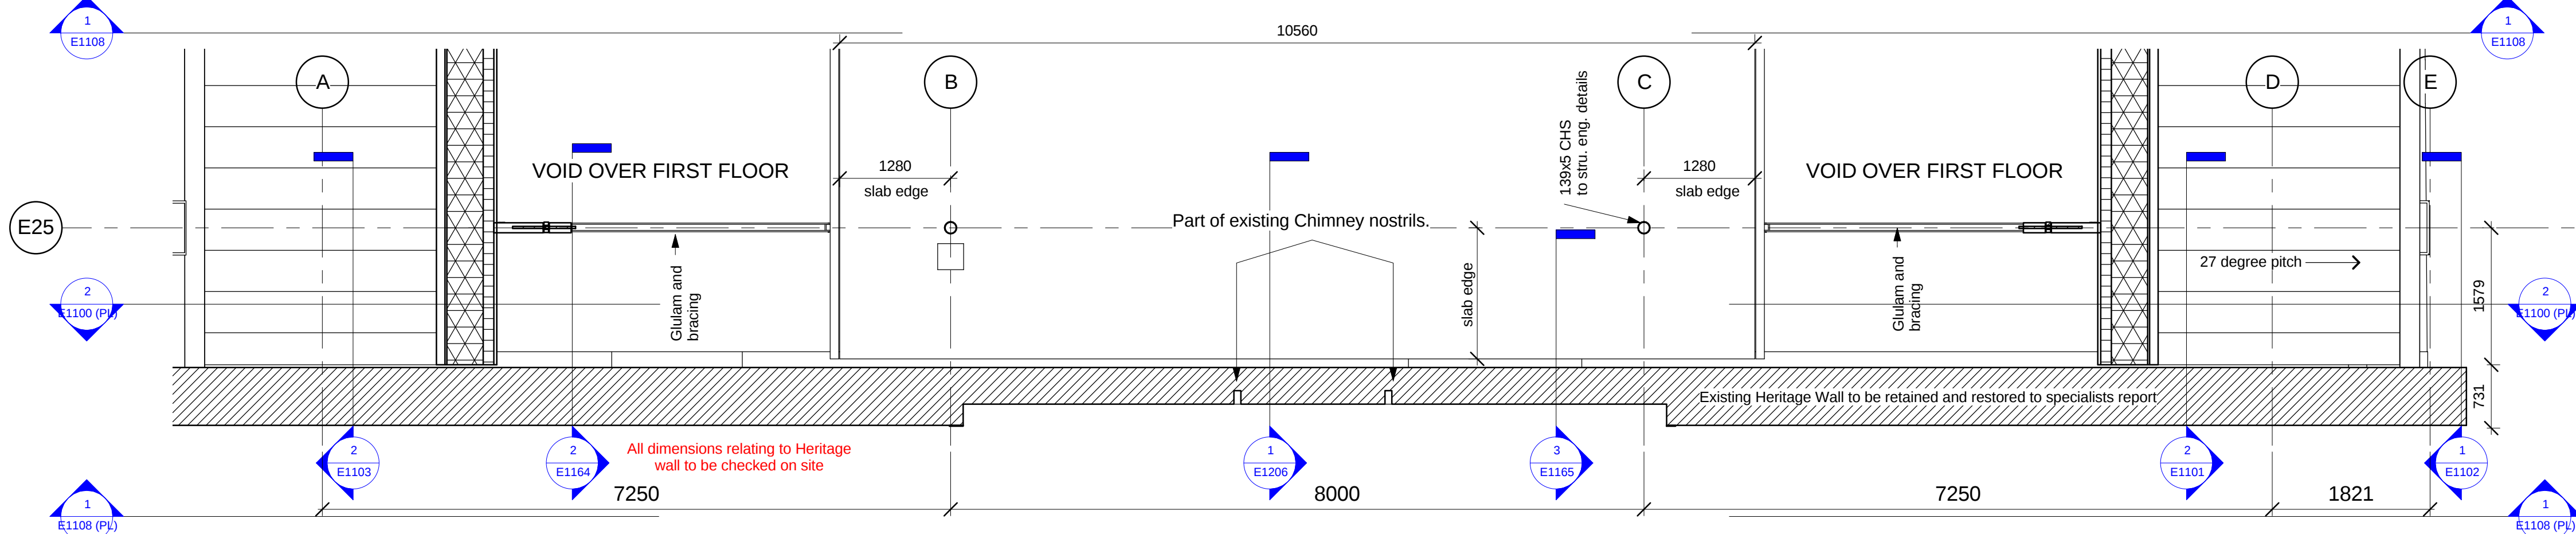


Second Floor Plan View North Gable (PL)

4
1 : 50

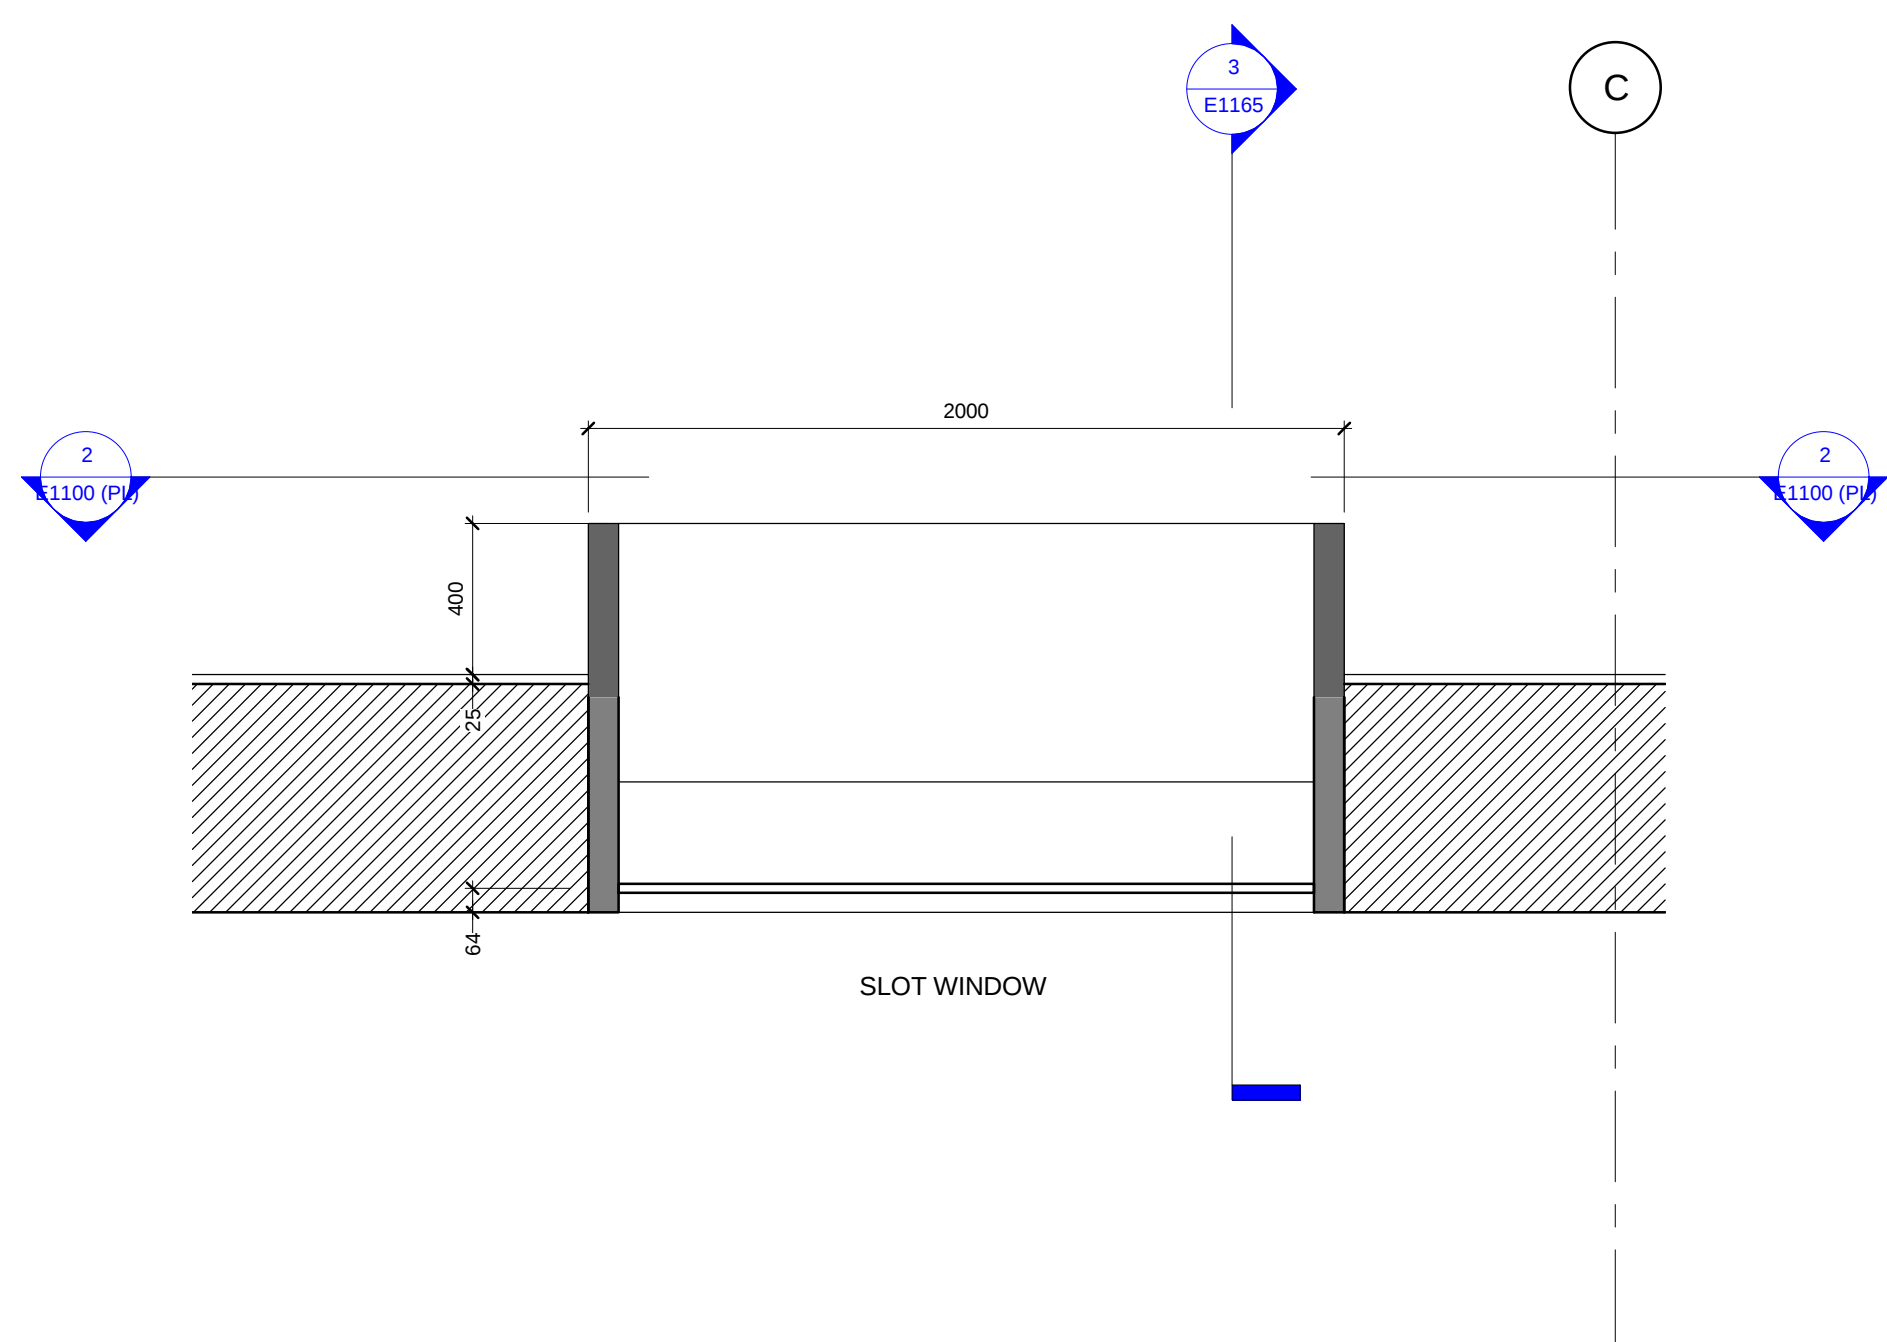

PLAN VIEW SLOT WINDOW

5
1 : 20

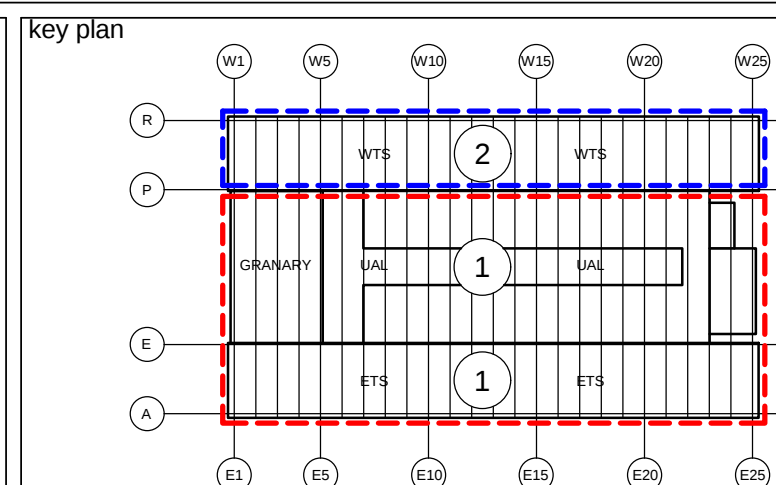

Architecture
Structural Engineering
Environmental Services
Interior Design
Feasibility Studies
3D Visualisation

project
ARGENT ESTATES Ltd
EGY - KINGS CROSS CENTRAL
3753

ETS HERITAGE WALL EXTERIOR NORTH
GABLE ELEVATION (PL)

drawing status
AS PROPOSED

contract no. LN0217 scale As indicated @ A0 @ A3

client ref. ARGENT date 06/04/09

drawn by A.OH checked by SR

drawing no. 3753 ARCH E1108 (PL) /