


See drawing 002A



RECEIVED 13 AUG 2009

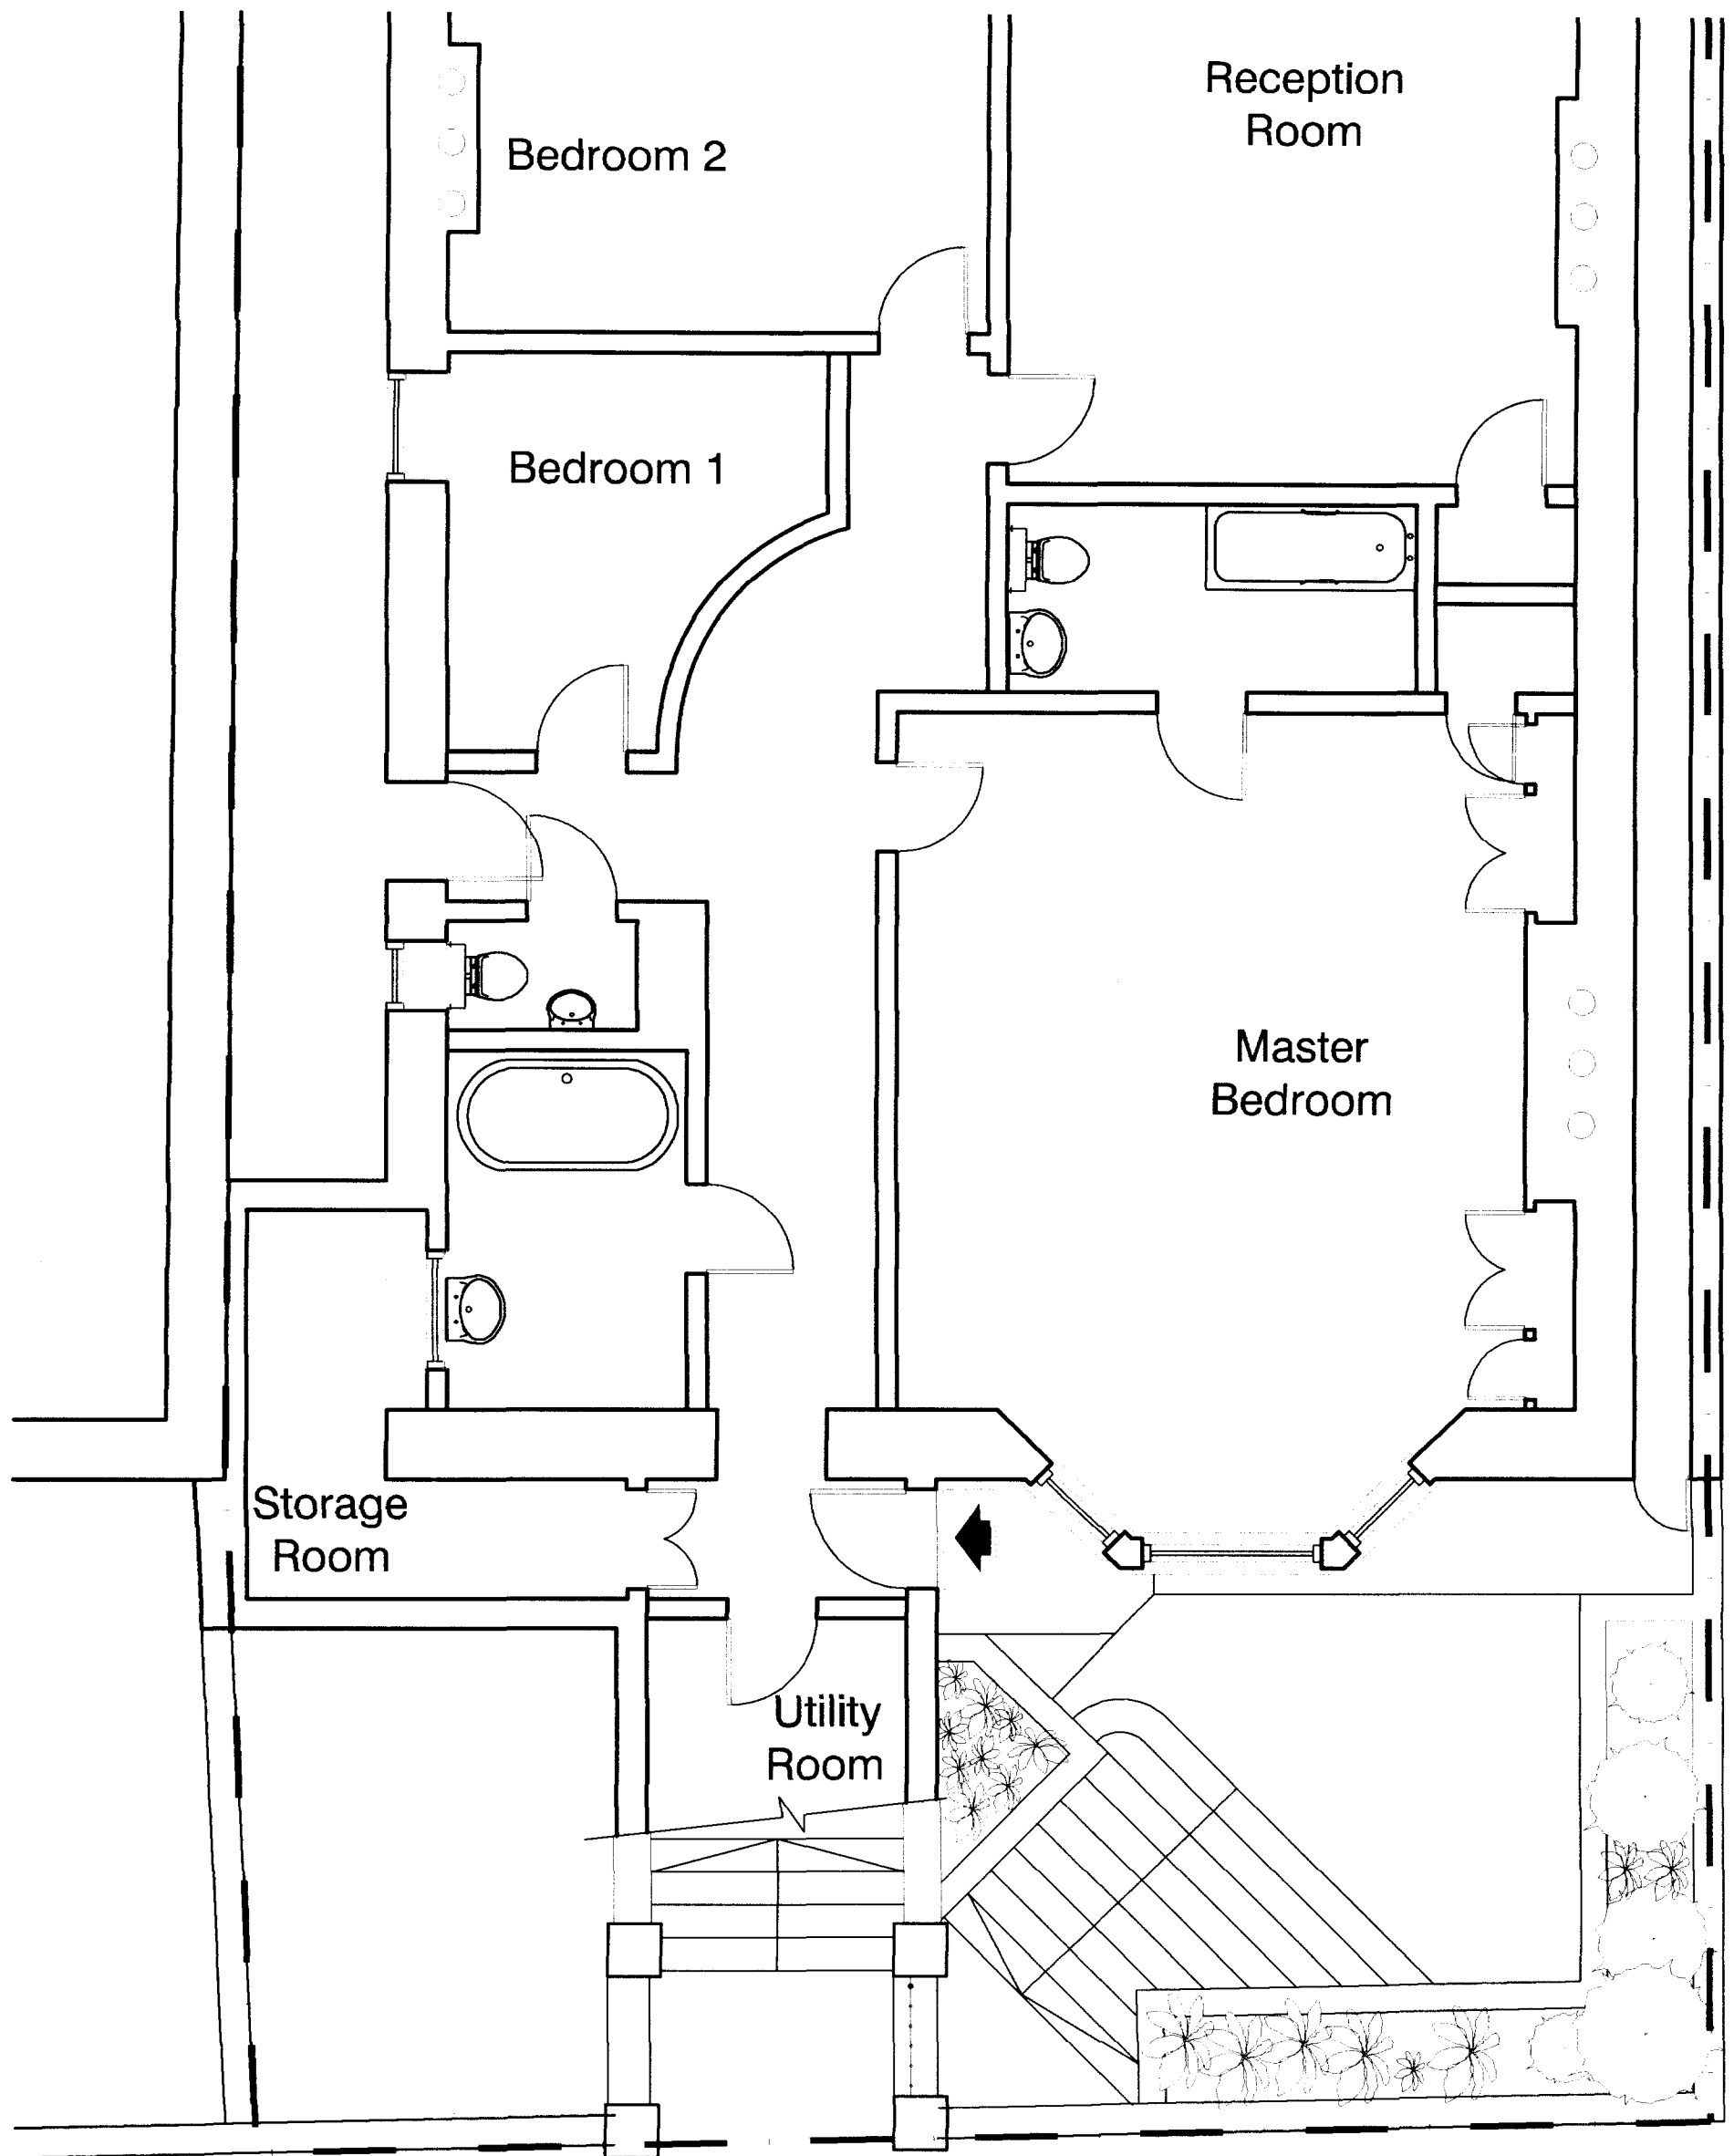

REV A 26/07/09 change of scale from 1:100 to 1:50

client Michal Cole Tel: +44(0)7887553585 michal_cole@hotmail.com	project 31 Lancaster Grove Lower Ground Floor, NW3 4EX	scale 1:50	date 4/05/2009
	drg title Existing lower ground floor plan	drg.no. 002	rev A