



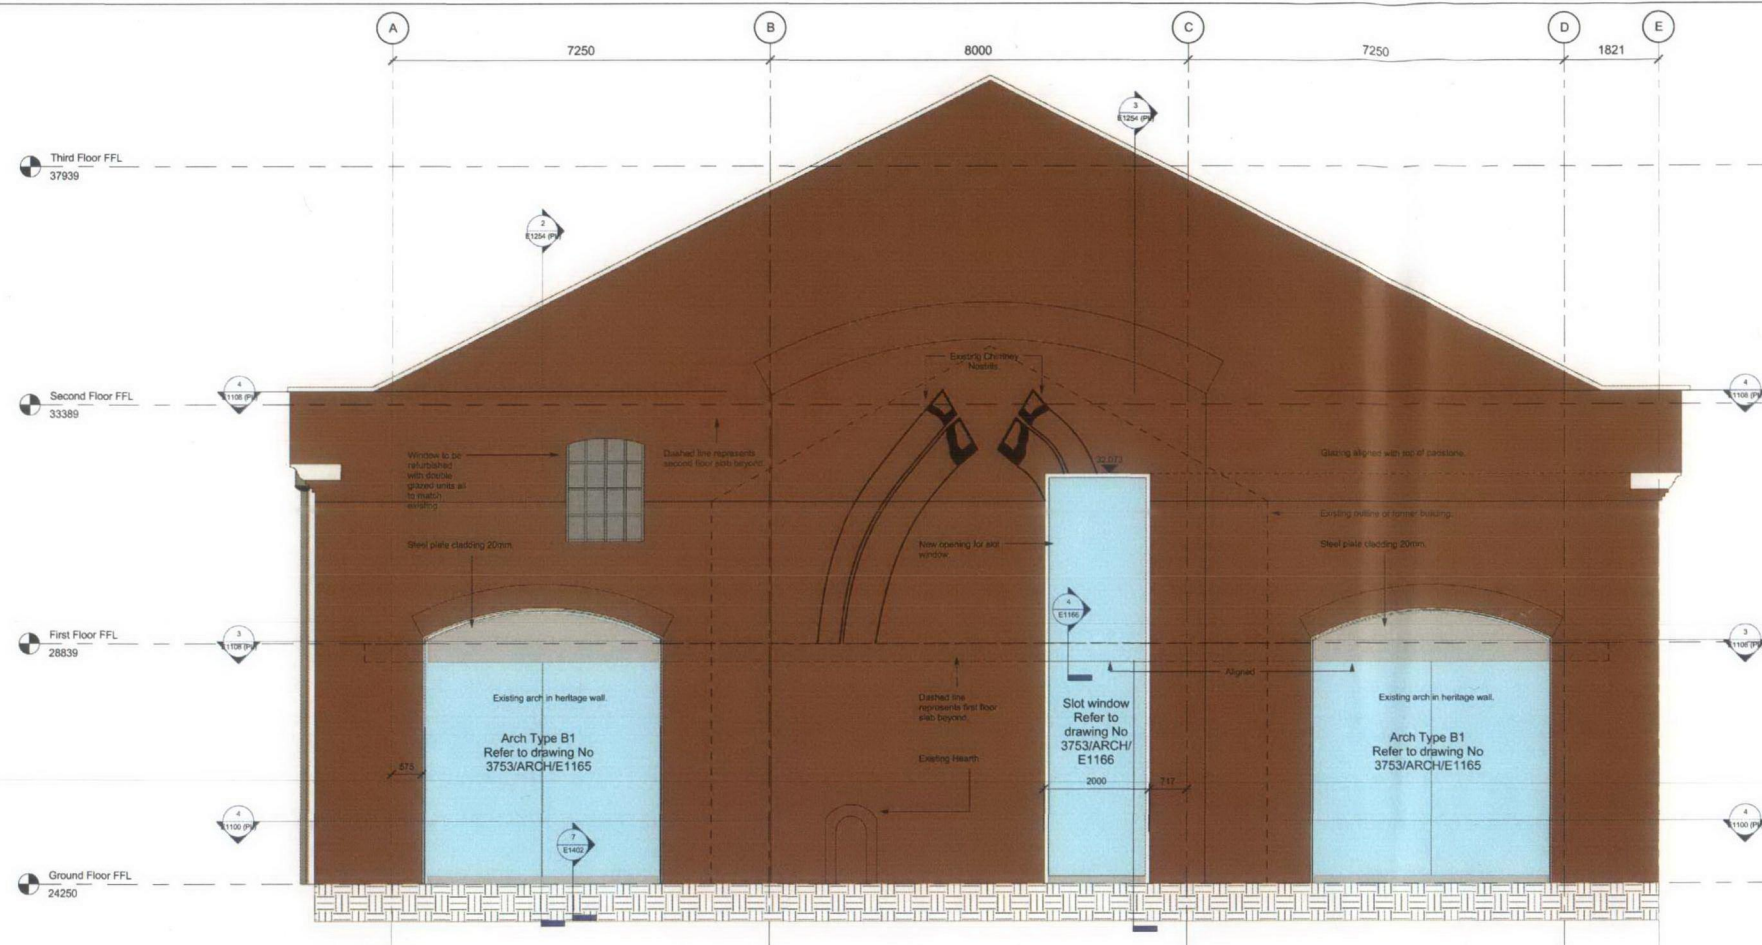

ETS HERITAGE GABLE WALL EXTERIOR ELEVATION


(PL)

1:50

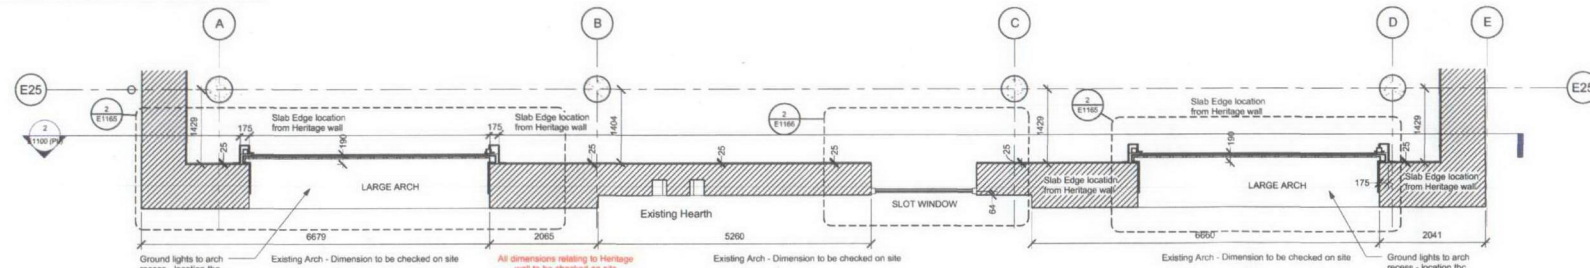


Ground Floor Plan View North Gable end (PL)

1:50

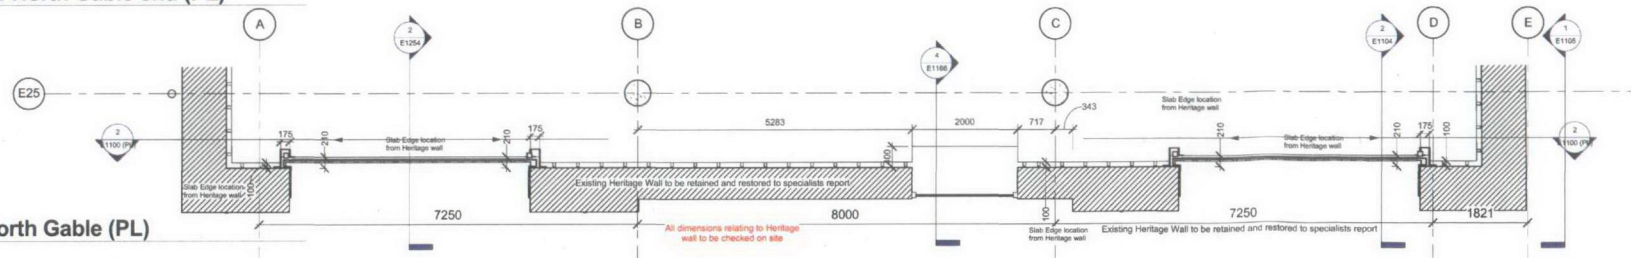

First Floor Plan View North Gable (PL)

1:50

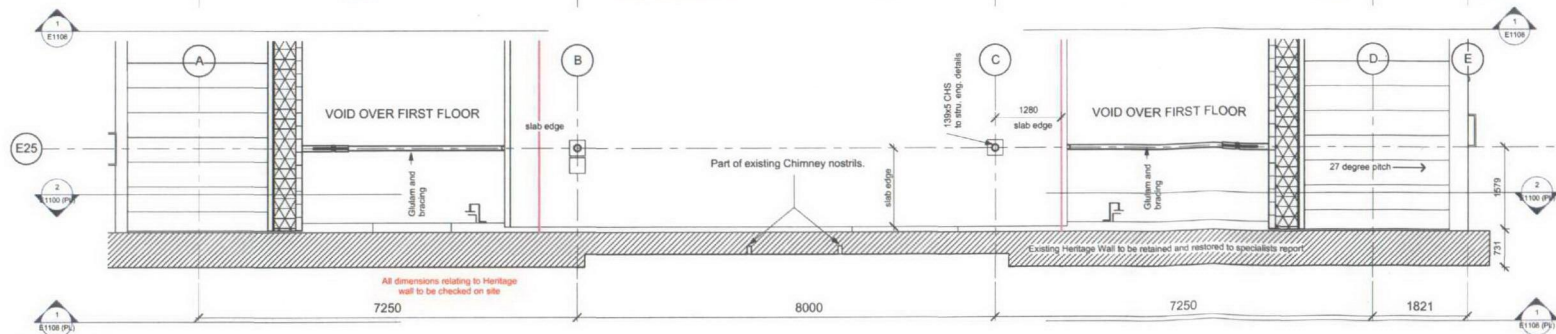


Second Floor Plan View North Gable (PL)

1:50


PLAN VIEW SLOT WINDOW

1:20

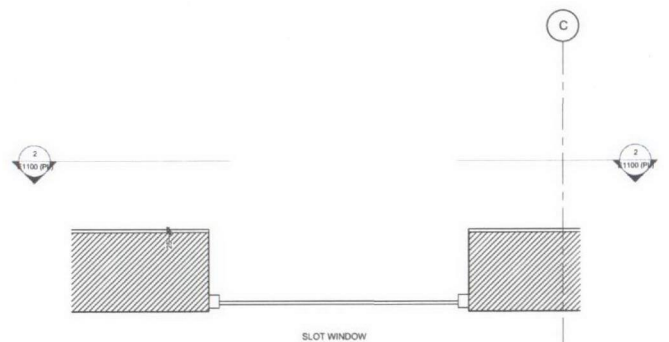

RECEIVED 28 AUG 2009

E	AB	21	AB	Section references to slot window corrected.
D	AB	19	AB	Lightning conductor strip and CCTV camera removed.
C	AB	19	AB	Ground light notes to arch recess added.
rev	by	date	chd	amendments

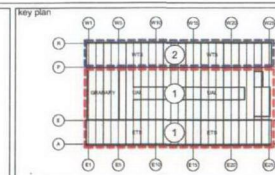

bam
BAM Design Ltd
An operating company of
BAM Construct Ltd Ltd
Architectural Engineering
Structural Services
Interior Design
Feasibility Studies
3D Visualisation
Cotton Way, St Albans
Herts. AL1 2SD
Tel: 01763 454500
E-mail: design@bam.co.uk

ARGENT ESTATES Ltd
EGY - KINGS CROSS CENTRAL
3753
ETS HERITAGE WALL EXTERIOR NORTH
GABLE ELEVATION (PL)

drawing status	AS PROPOSED
contract no.	LN0217
scale	As indicated
client ref.	ARGENT
date	06/04/09
drawn by	A.O.H.
checked by	SR
drawing no.	3753
ARCH	E1108 (PL)
E	