




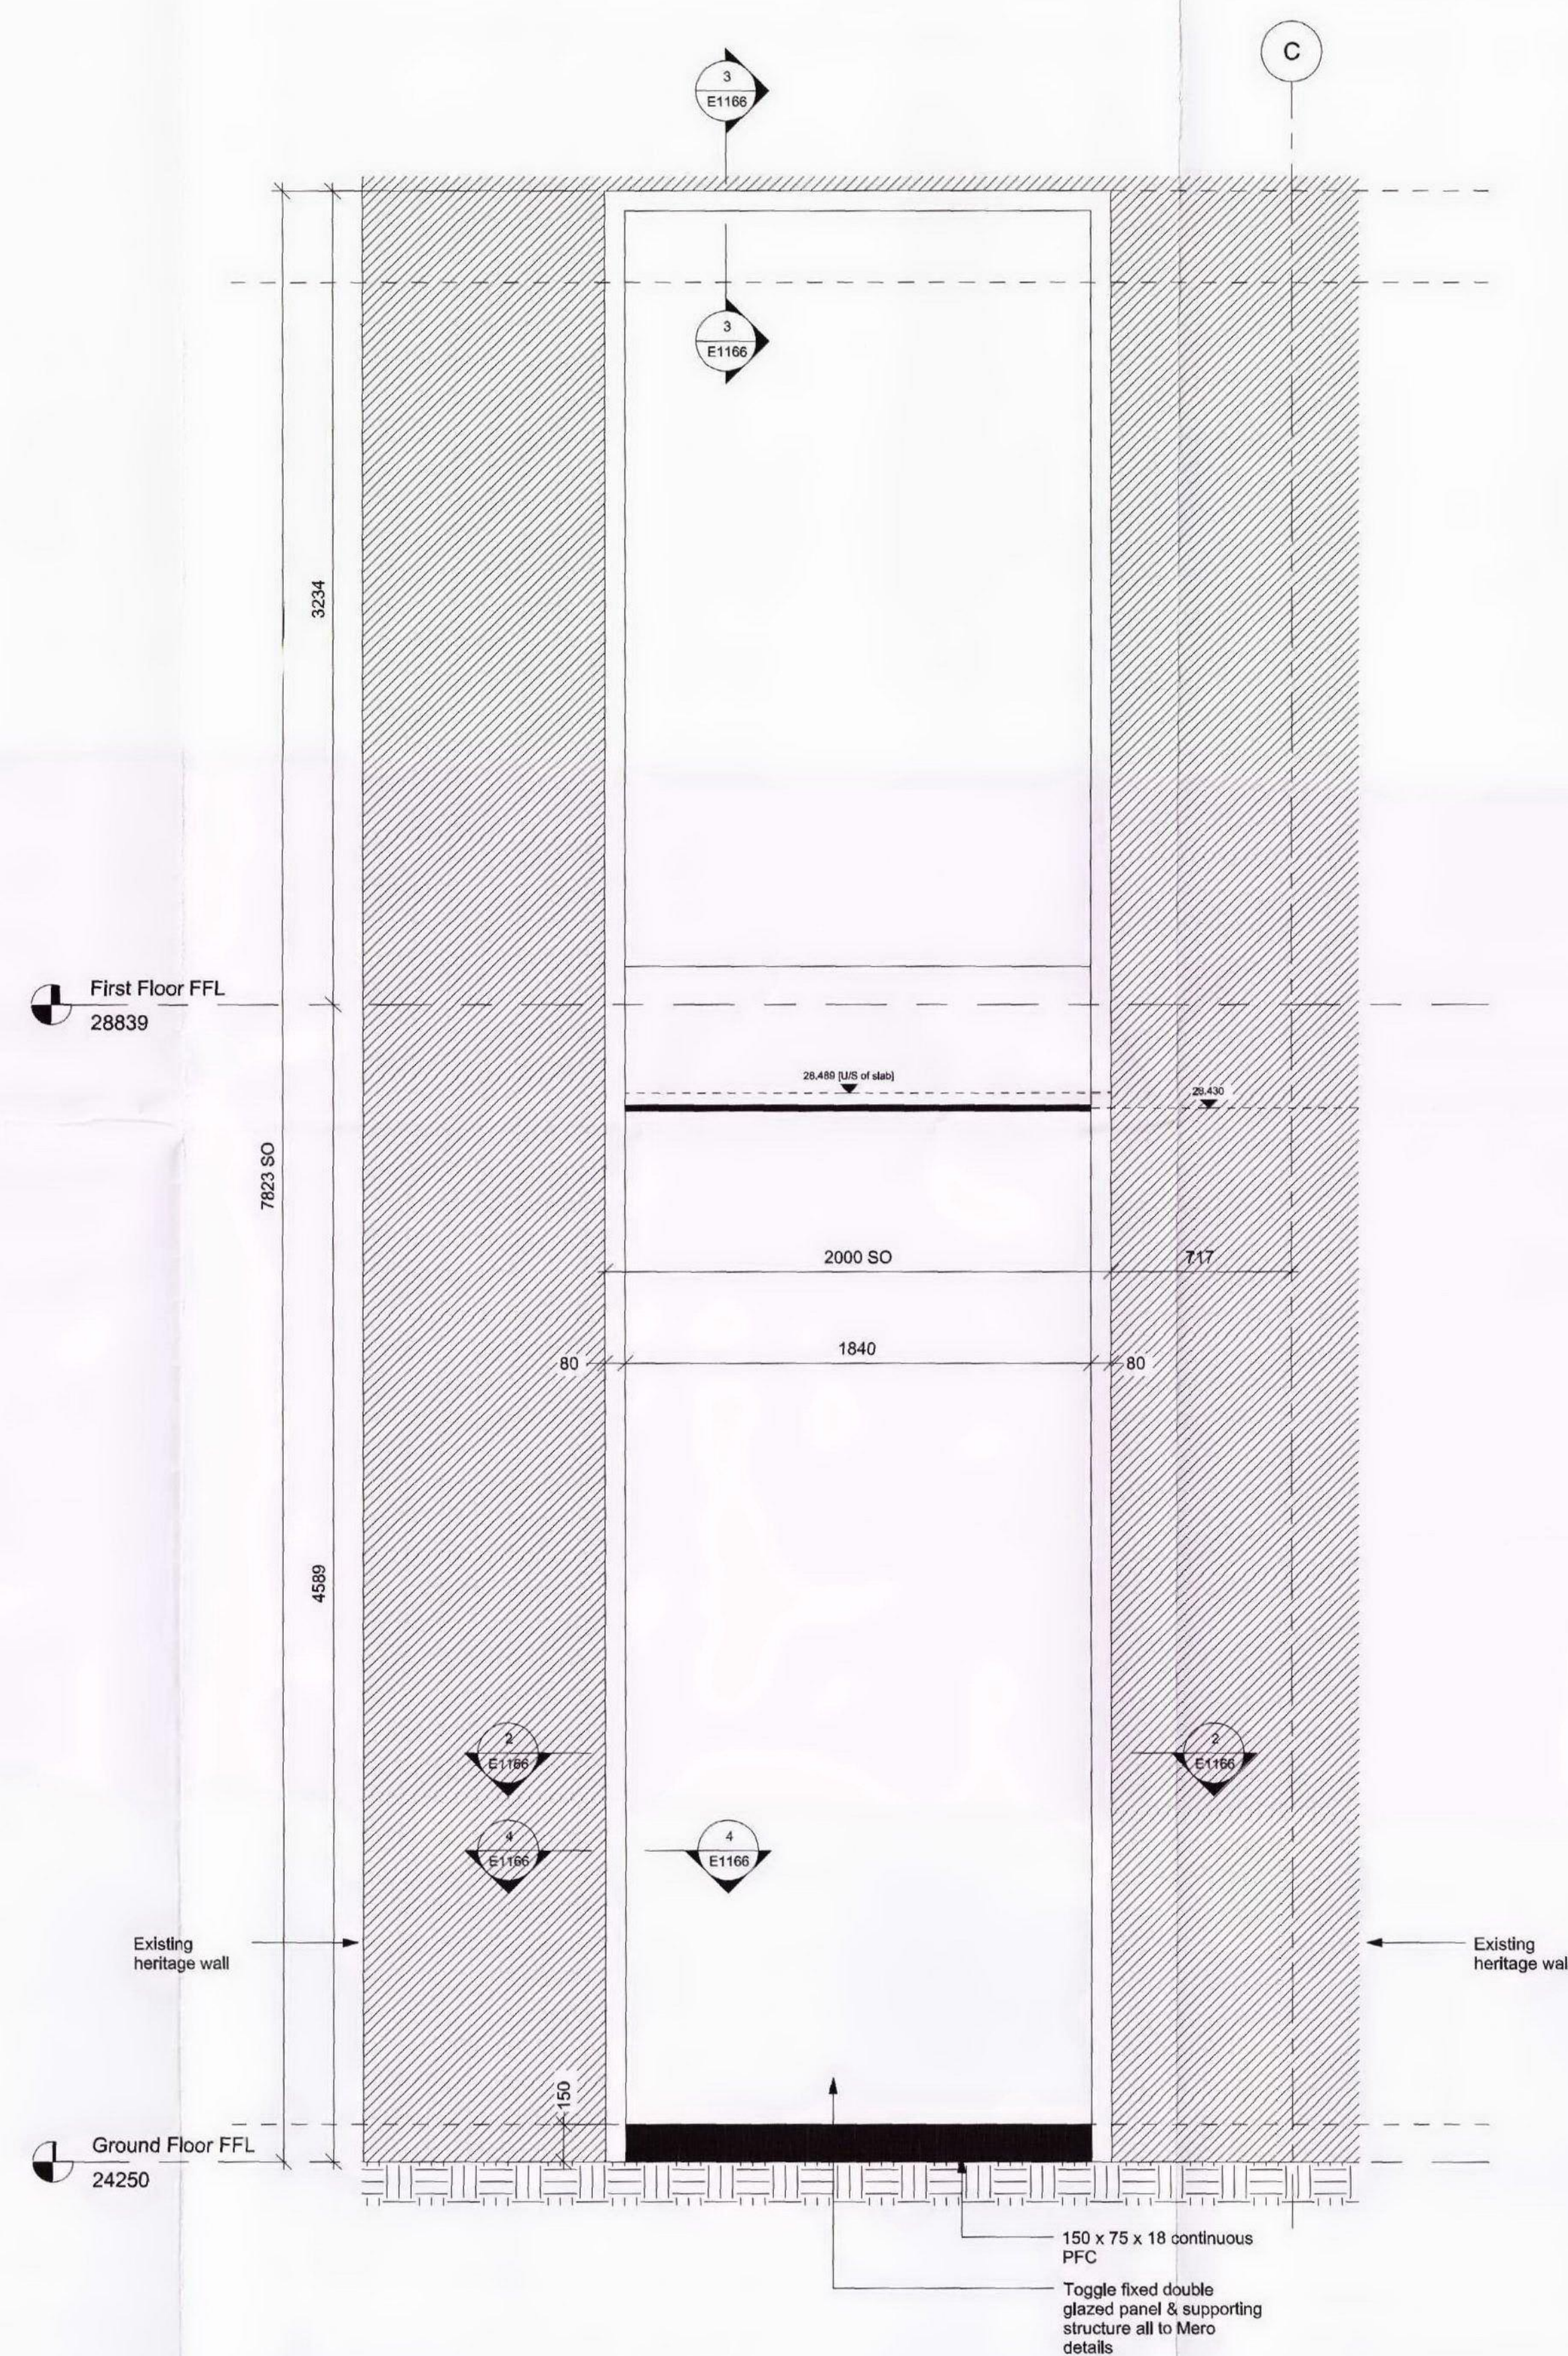


1 Slot window elevation
1:20

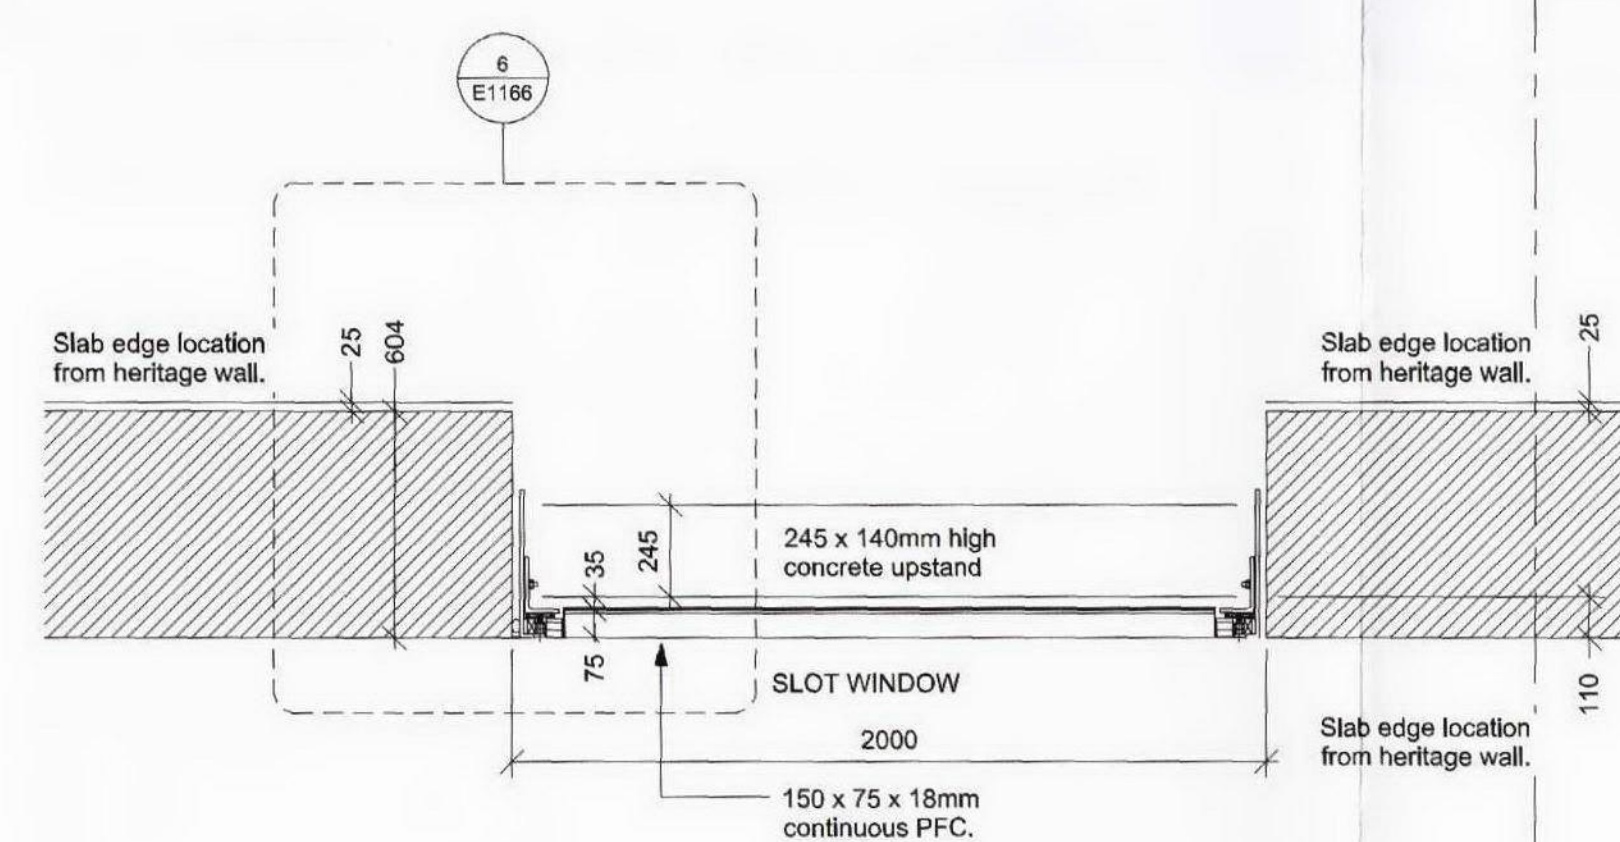

2 Ground Floor Plan View Slot window
1:20

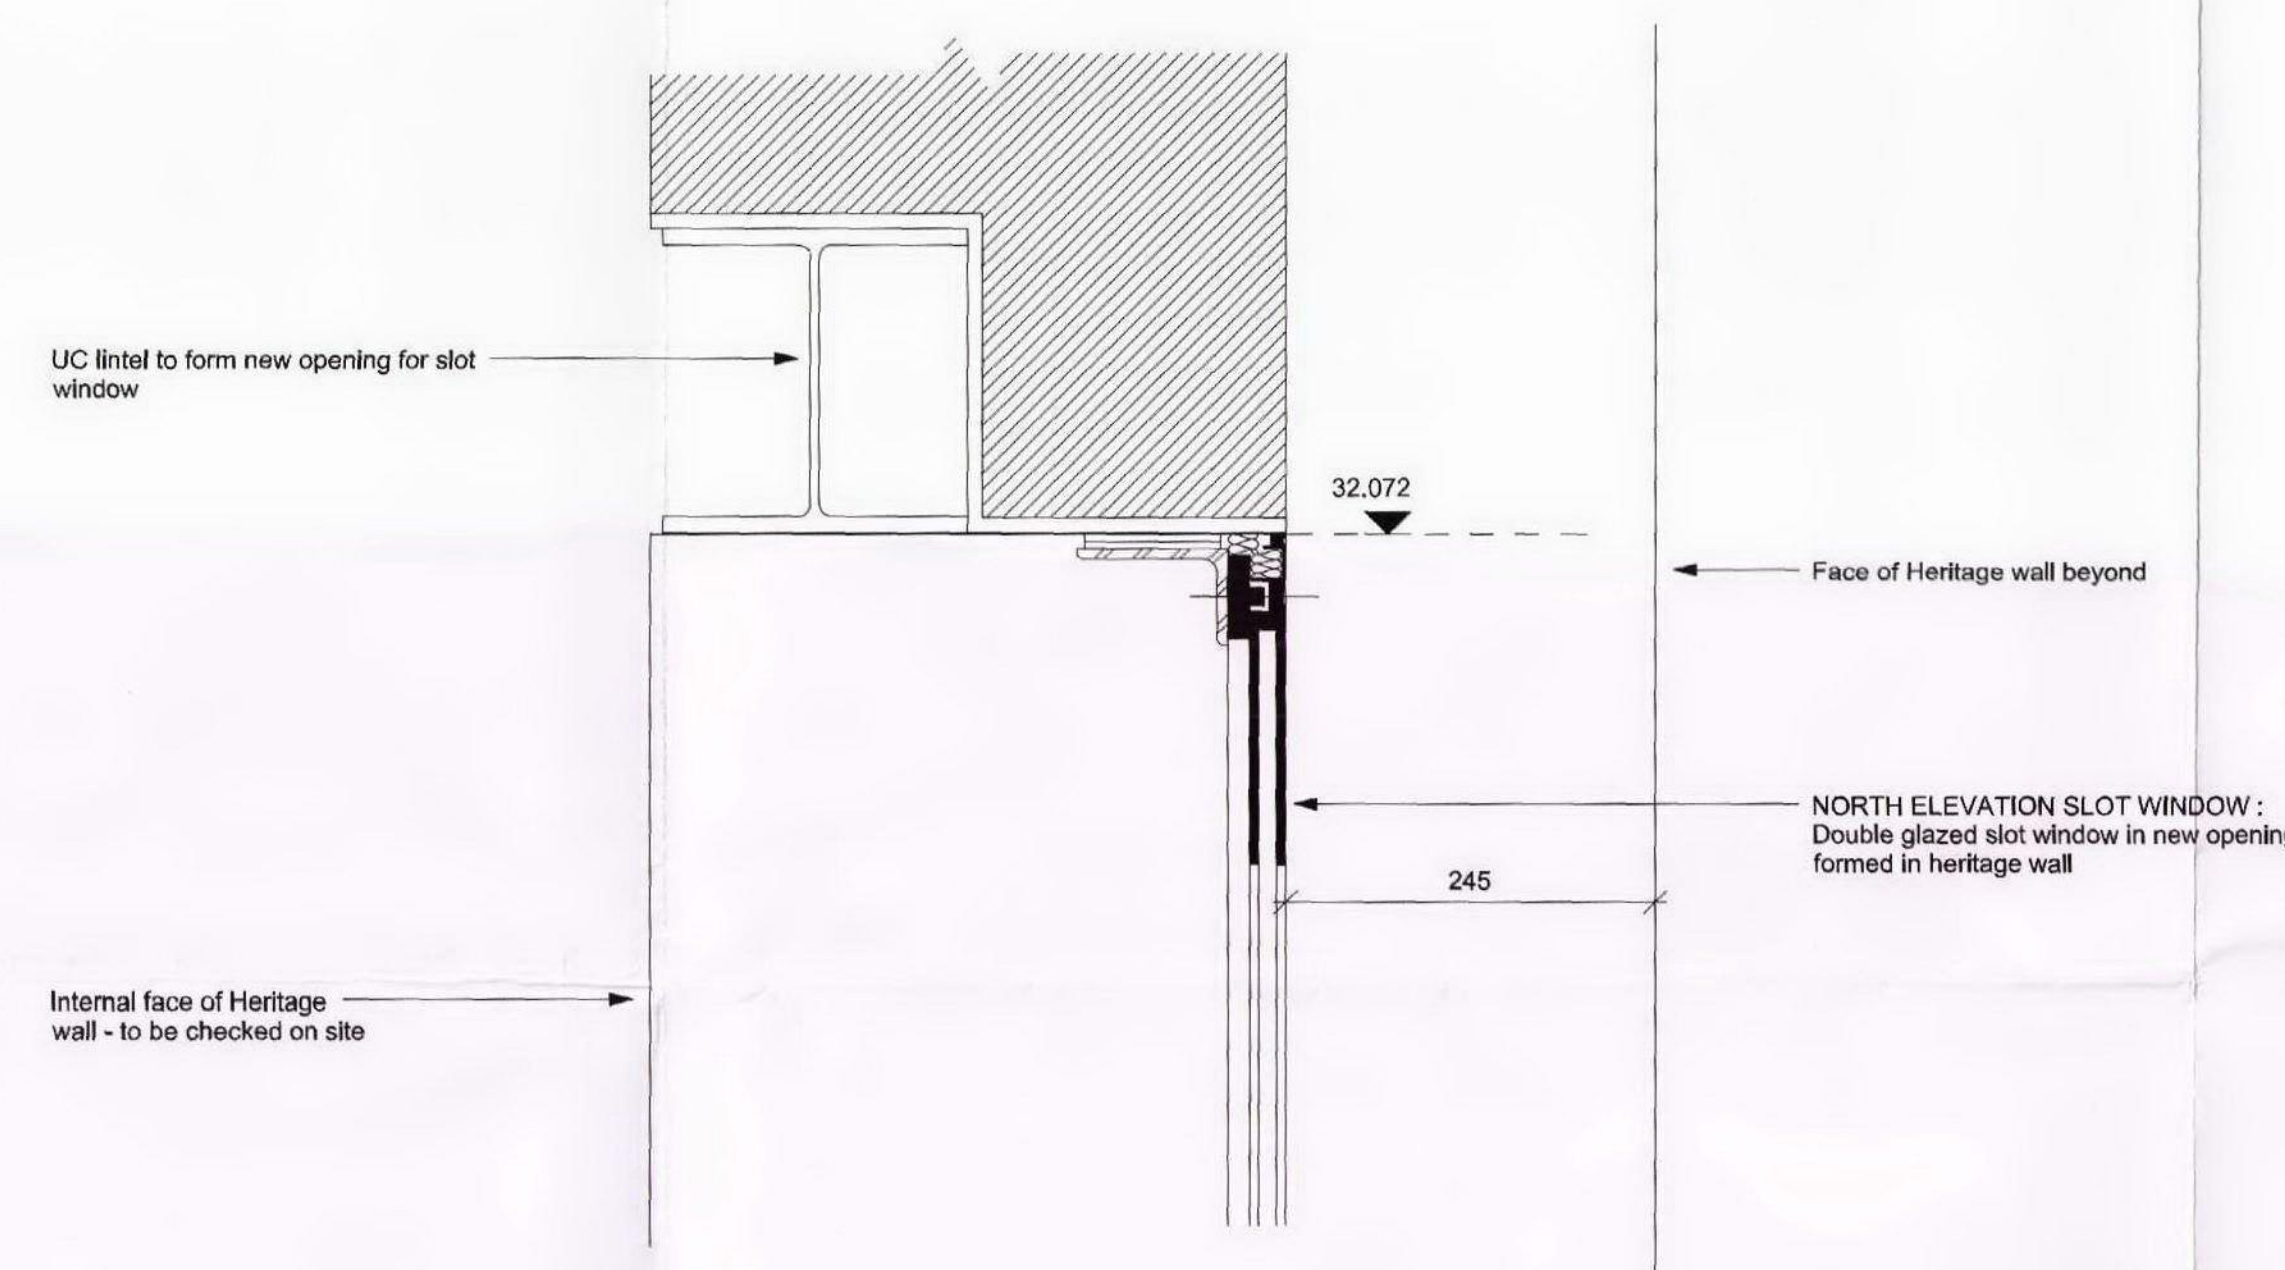

3 Slot Window Head Detail
1:5

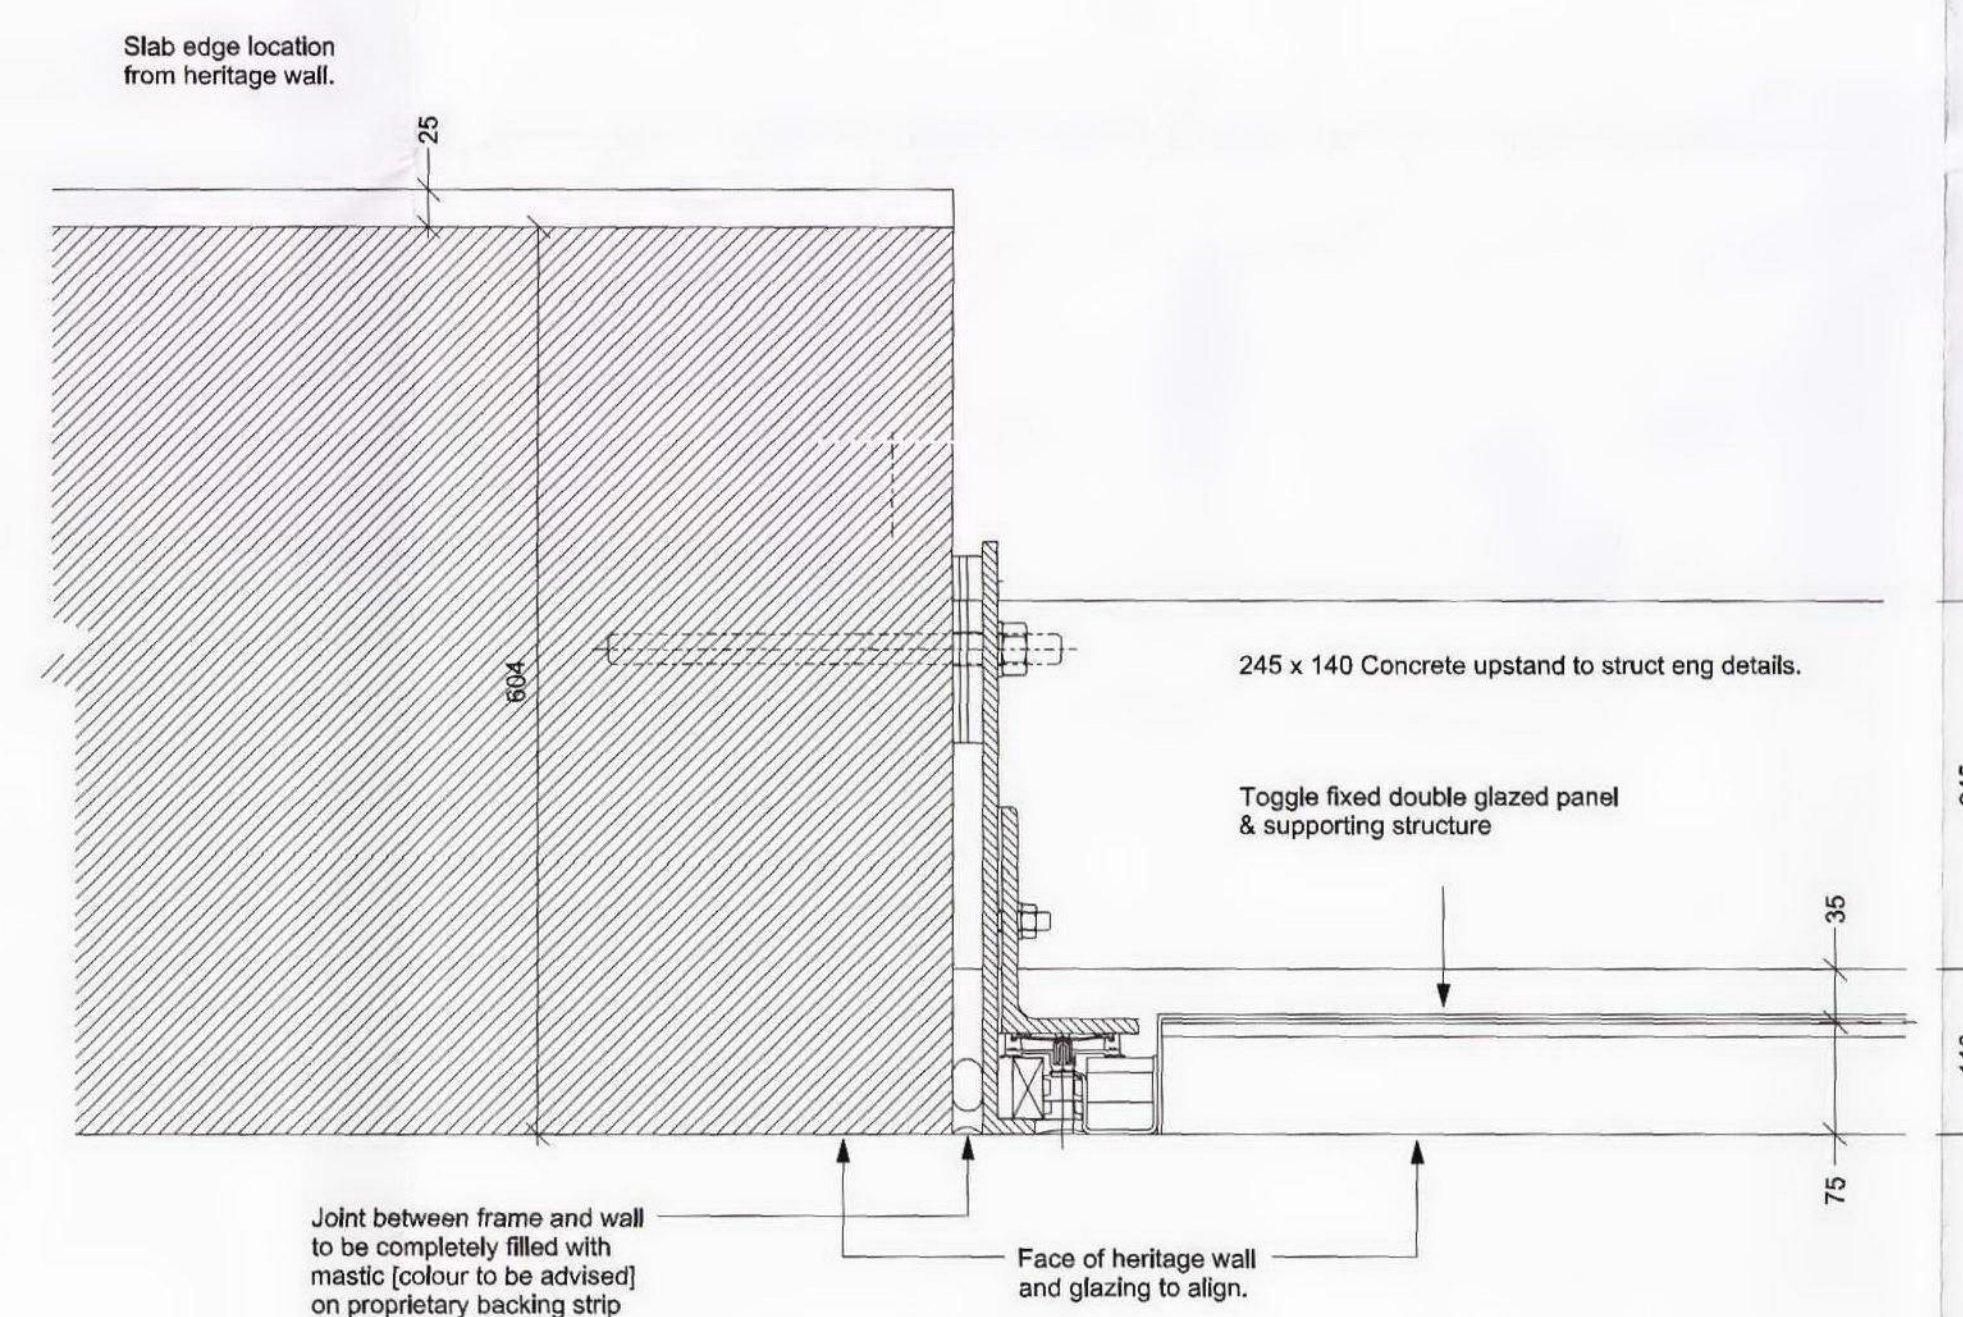

4 Slot window jamb detail
1:5

ALL GLAZING & METAL DETAILS SHOWN INDICATIVE & T.B.C. WITH SUB-CONTRACTOR

ALL DIMENSIONS TO EXISTING HERITAGE WALLS TO BE CHECKED ONSITE.

ALL INSULATION TO PROVIDE U-VALUE 0.30/m²K OR BETTER.


ALL GLAZING TO PROVIDE U-VALUE 0.20/m²K OR BETTER.

ALL DETAILS SHOW DESIGN INTENT ONLY. ALL STRUCTURE AND MATERIALS TO BE CONFIRMED WITH SUB-CONTRACTOR.

ALL GLAZING ELEMENTS AND SURROUNDING STRUCTURE TO BE THERMALLY BROKEN AND MADE WATERTIGHT BY SUB-CONTRACTOR.

AB 21 08 09 Lining to slot window removed.

rev by date wks/ com chkd amendments

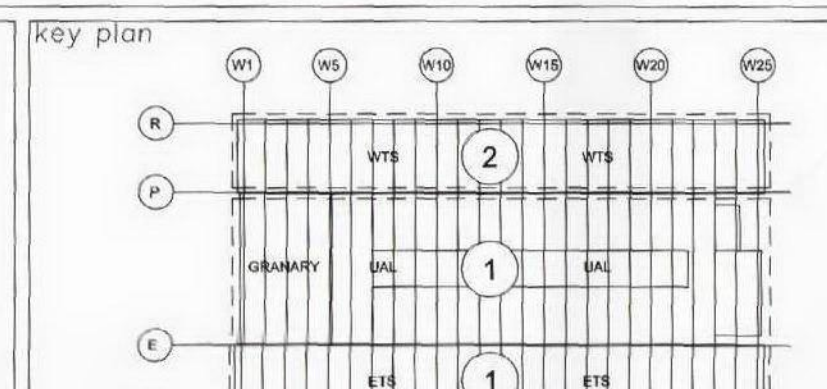

project
ARGENT ESTATES Ltd
EGY - KINGS CROSS CENTRAL
3753

title
ETS - 1 to 20 NORTH GABLE SLOT WINDOW JUNCTIONS BETWEEN THE RETAINED HISTORIC FABRIC AND THE NEW BUILD ELEMENTS

drawing status
AS PROPOSED

contract no.
LN0217

client ref.
ARGENT

drawn by
A.OH

checked by
SR

drawing no.
3753

scale
As indicated @ A0

date
05/19/09

checked by
SR

drawing no.
3753

ARCH
E1166 (PL)

A

RECEIVED 28 AUG 2009