


Public House

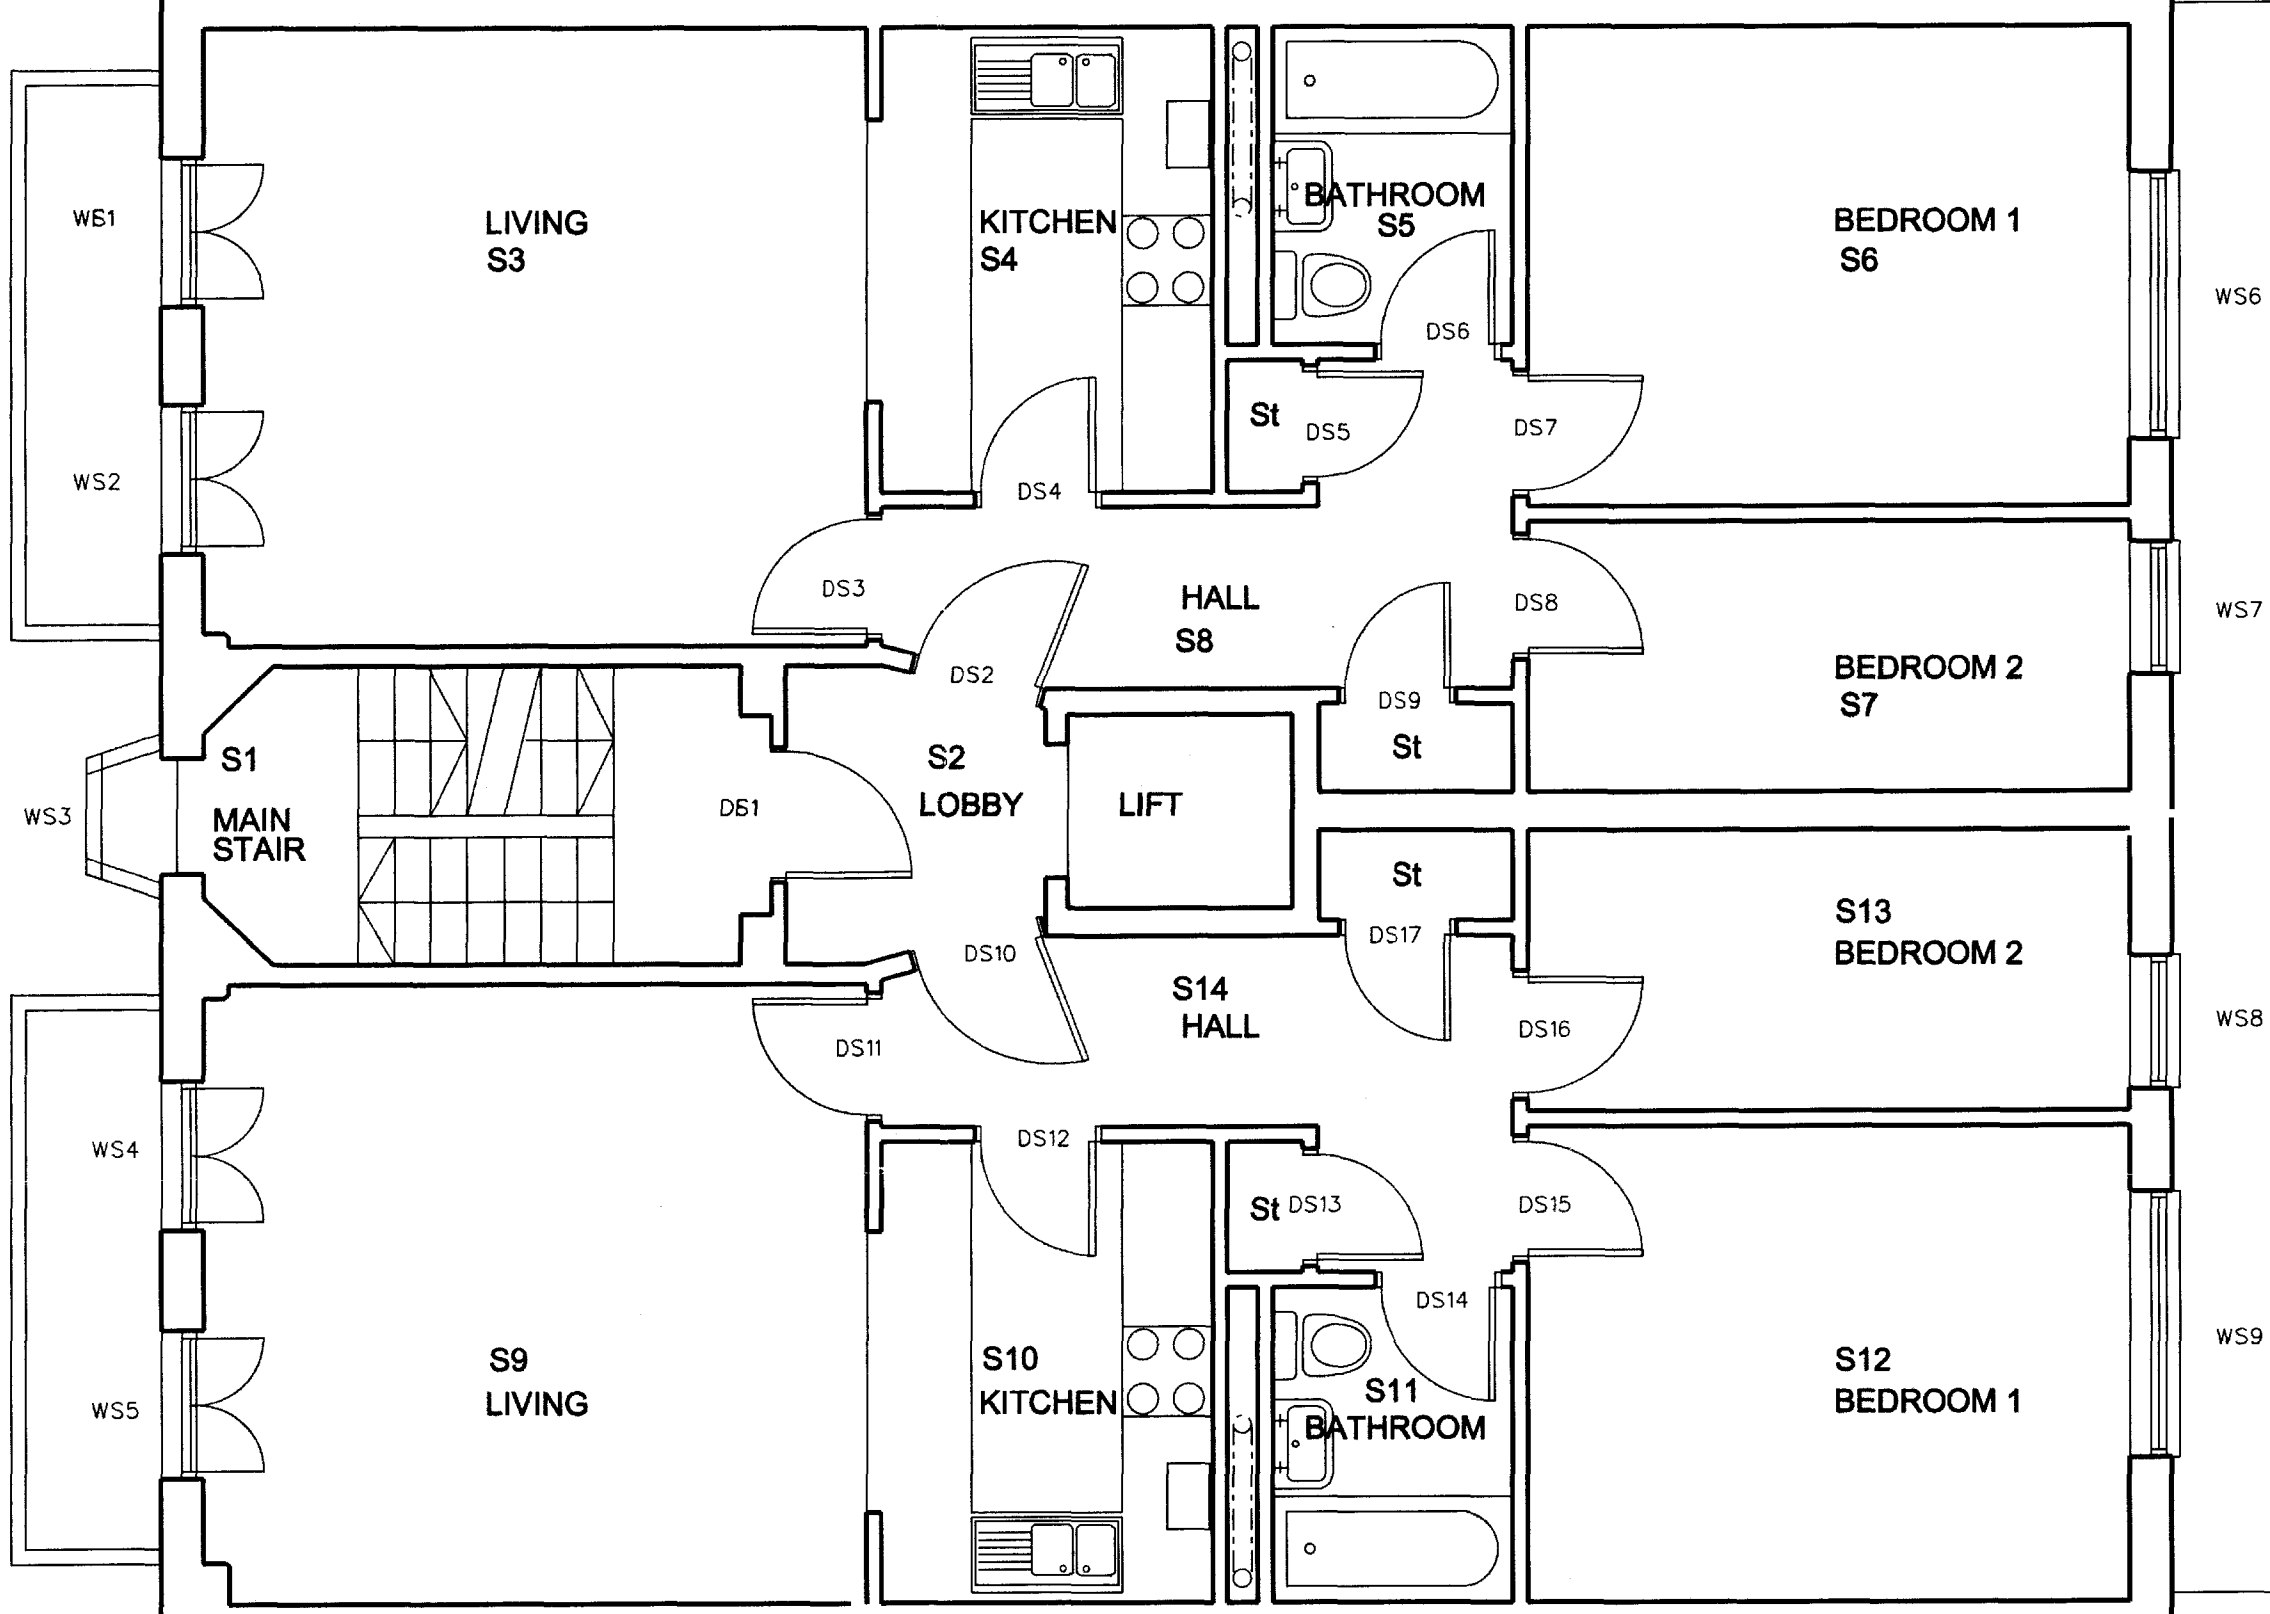

38, 39, 40

Proposed development
at 7-15 Whitfield Street

Plan constructed from
architects drawings

REVISIONS		
CLIENT		
Ms A Giordano		
JOB TITLE		
41/42 WINDMILL STREET, LONDON W1		
20 AUG 2000		
DRAWING TITLE		
EXISTING SECOND FLOOR PLAN		
SCALE	DATE	DRAWN
1:50@A1		JC
BRILL ■ OWEN CHARTERED ARCHITECTS Grove House, 28 Lichfield Grove, London, N3 2JP Telephone: 020 8349 0037 Fax: 020 8349 0092 E-mail architects@brillowen.co.uk		
09/691	Sur02	