


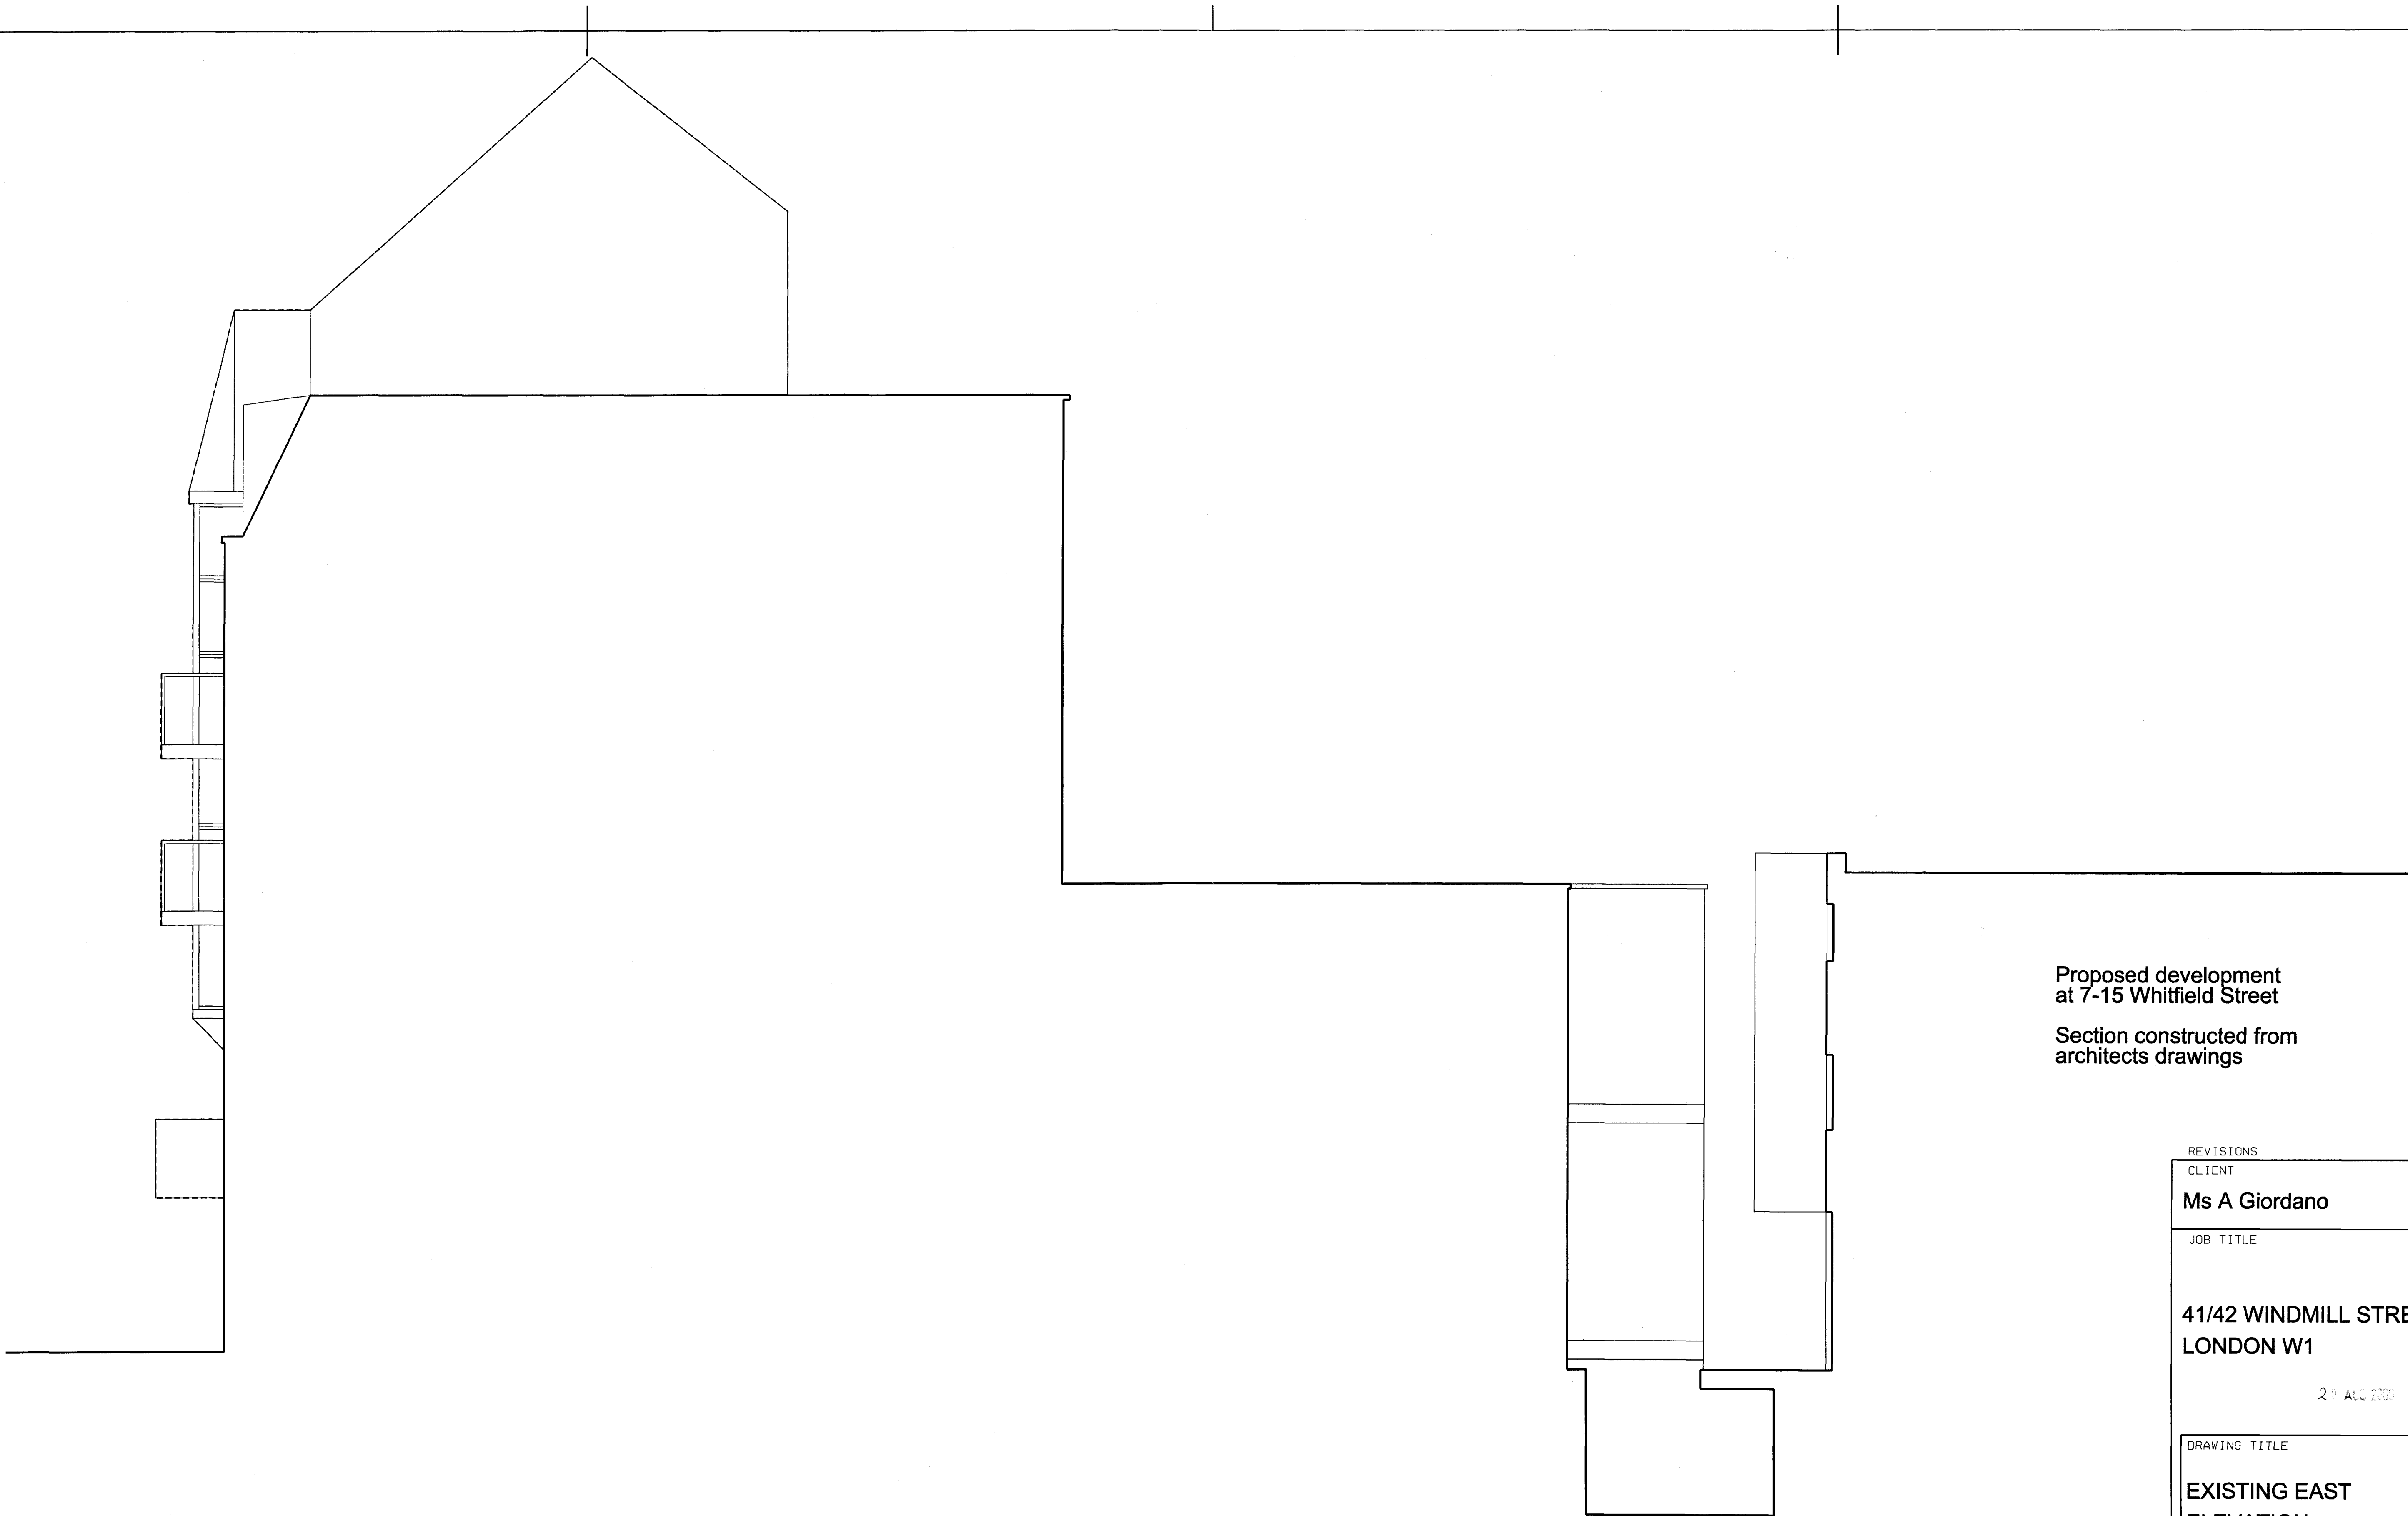

Proposed development
at 7-15 Whitfield Street

Section constructed from
architects drawings

REVISIONS		
CLIENT		
Ms A Giordano		
JOB TITLE		
41/42 WINDMILL STREET, LONDON W1		
2 nd AUG 2005		
DRAWING TITLE		
EXISTING EAST ELEVATION		
SCALE	DATE	DRAWN
1:500@A1		JC
BRILL ■ OWEN CHARTERED ARCHITECTS Grove House, 28 Lichfield Grove, London, N3 2JP Telephone: 020 8349 0037 Fax: 020 8349 0092 E-mail: architects@brillowen.co.uk		
09/691	Sur05	