


Public House

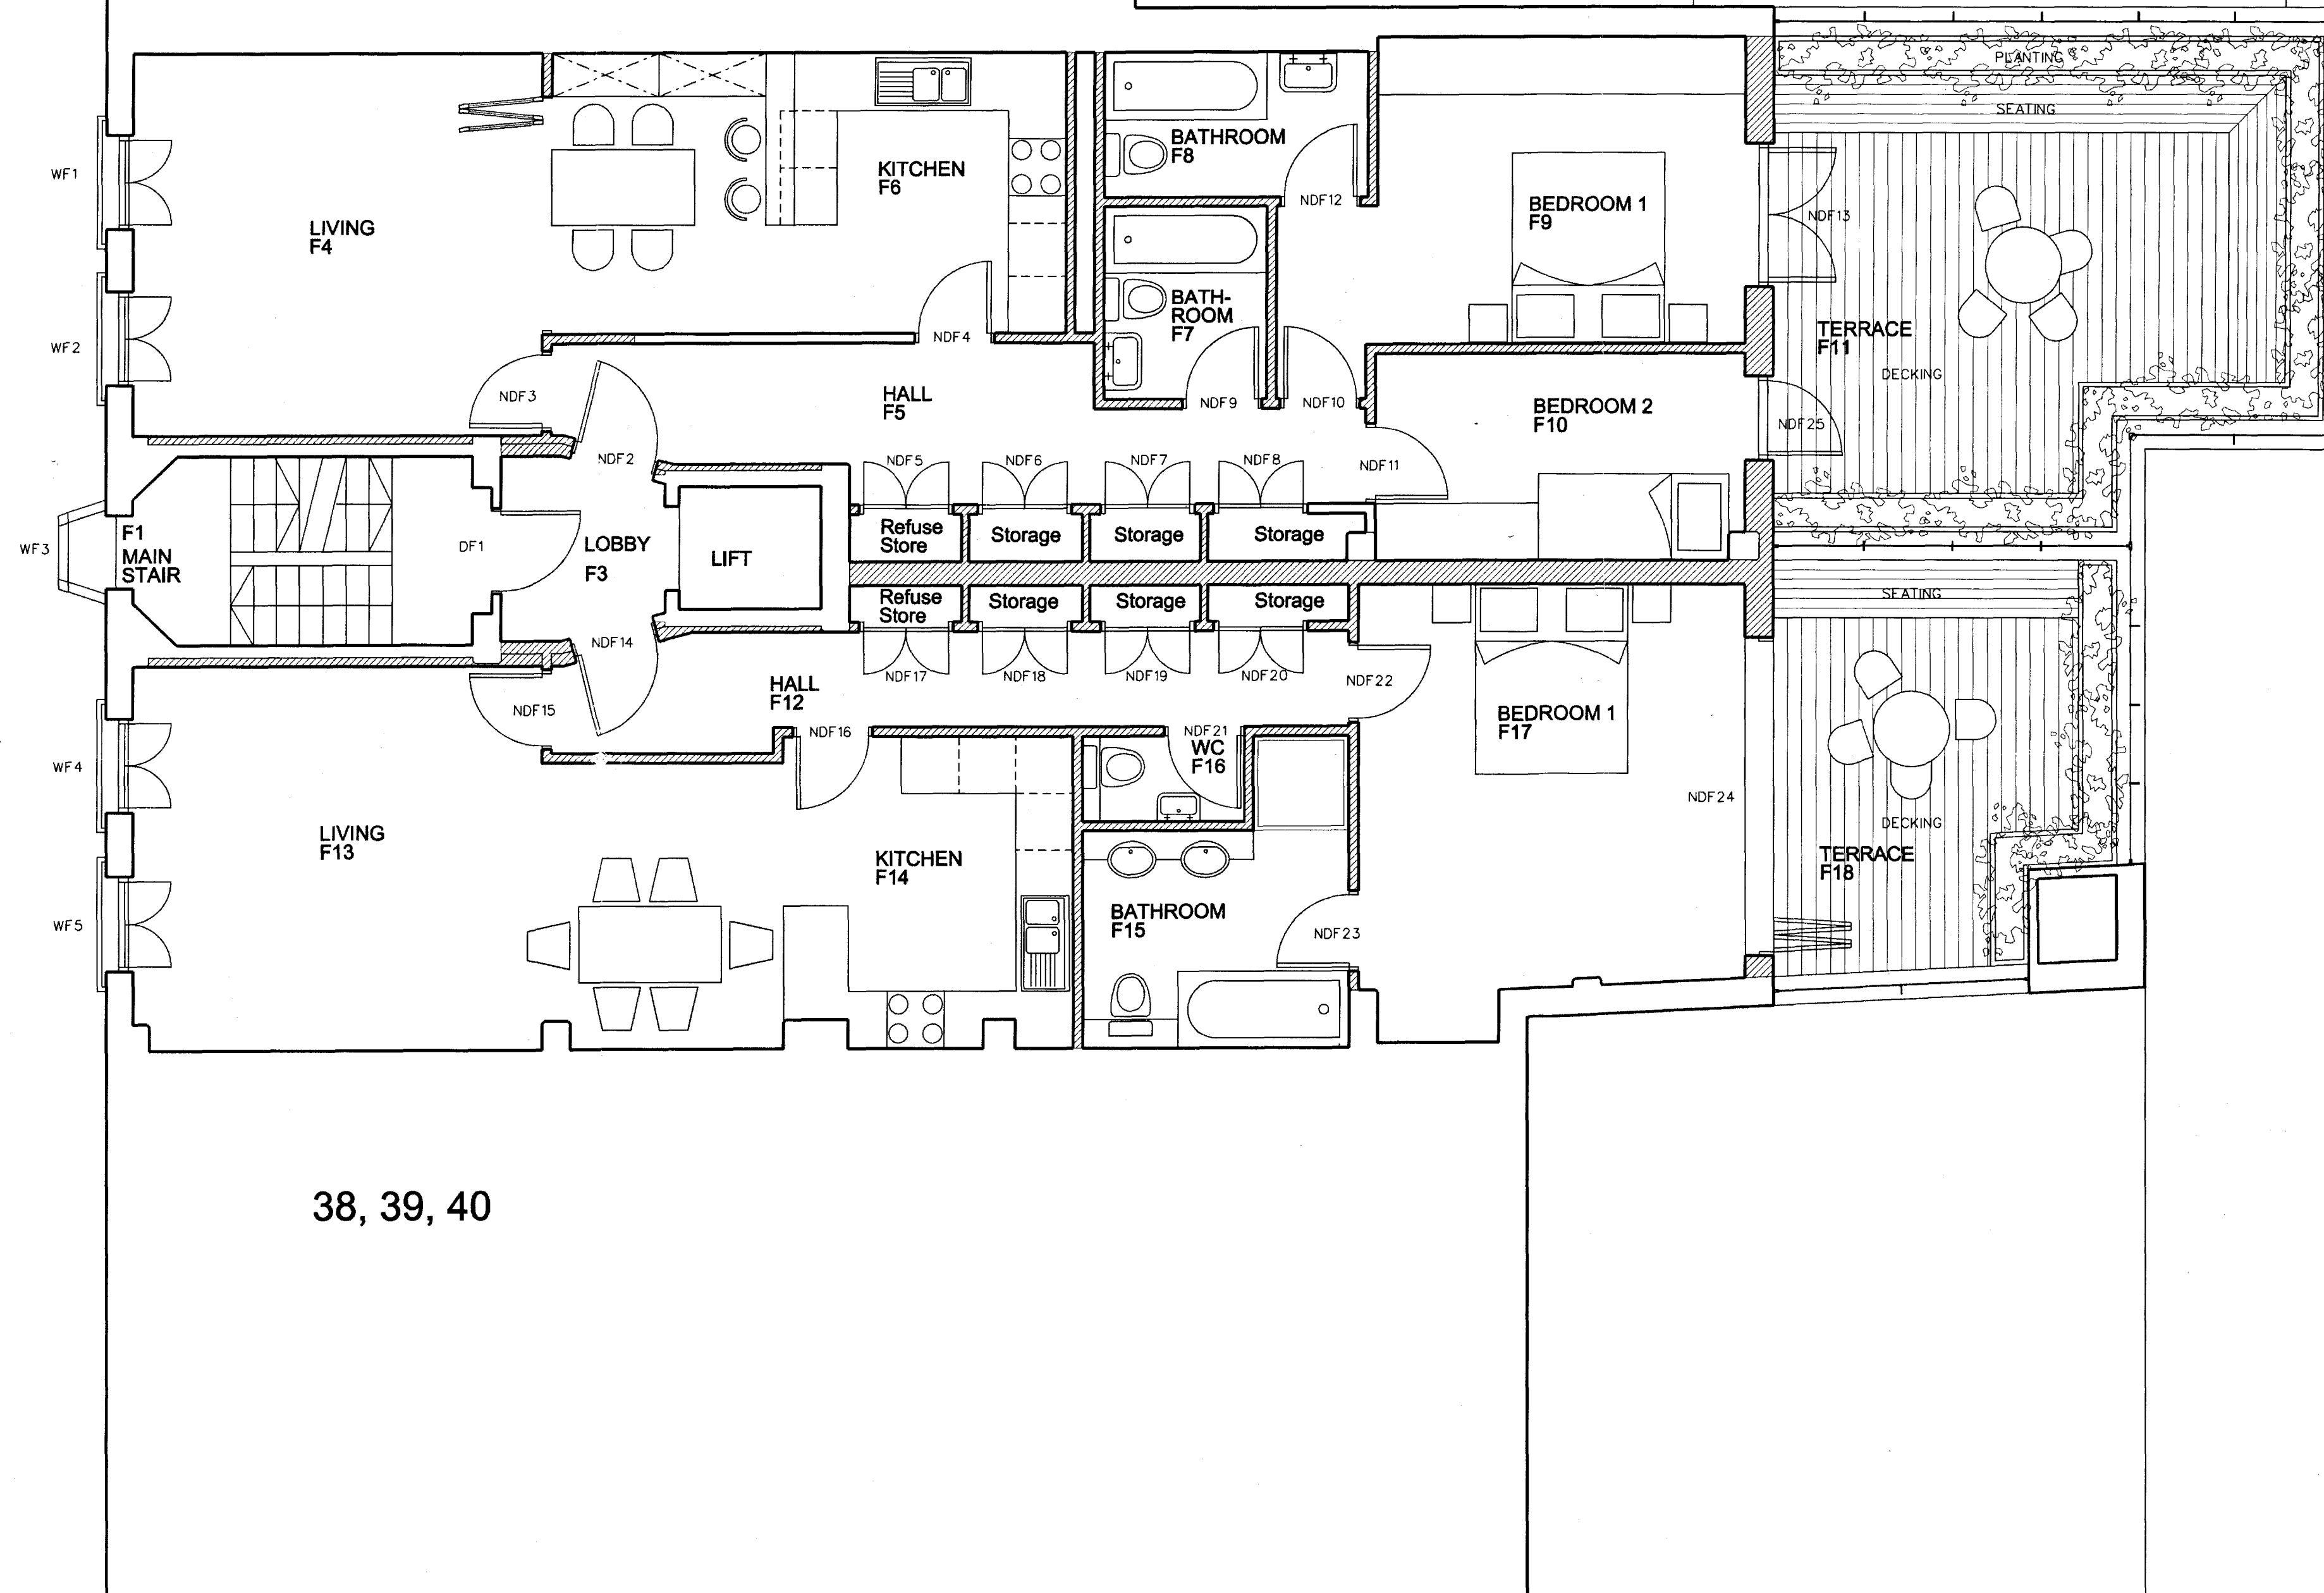

Obscured glazed screens

Proposed development
at 7-15 Whitfield Street
Plan constructed from
architects drawings

38, 39, 40

REVISIONS

CLIENT

Ms A Giordano

JOB TITLE

41/42 WINDMILL STREET,
LONDON W1

DRAWING TITLE

PROPOSED FIRST
FLOOR PLAN

SCALE
1:500A1

DATE

DRAWN
JC

BRILL ■ OWEN
CHARTERED ARCHITECTS
Grove House, 2B Lichfield Grove, London N3 2JP
Telephone: 020 8349 0037 Fax: 020 8349 0092
E-mail: architects@brillowen.co.uk

09/691

P01