


Public House

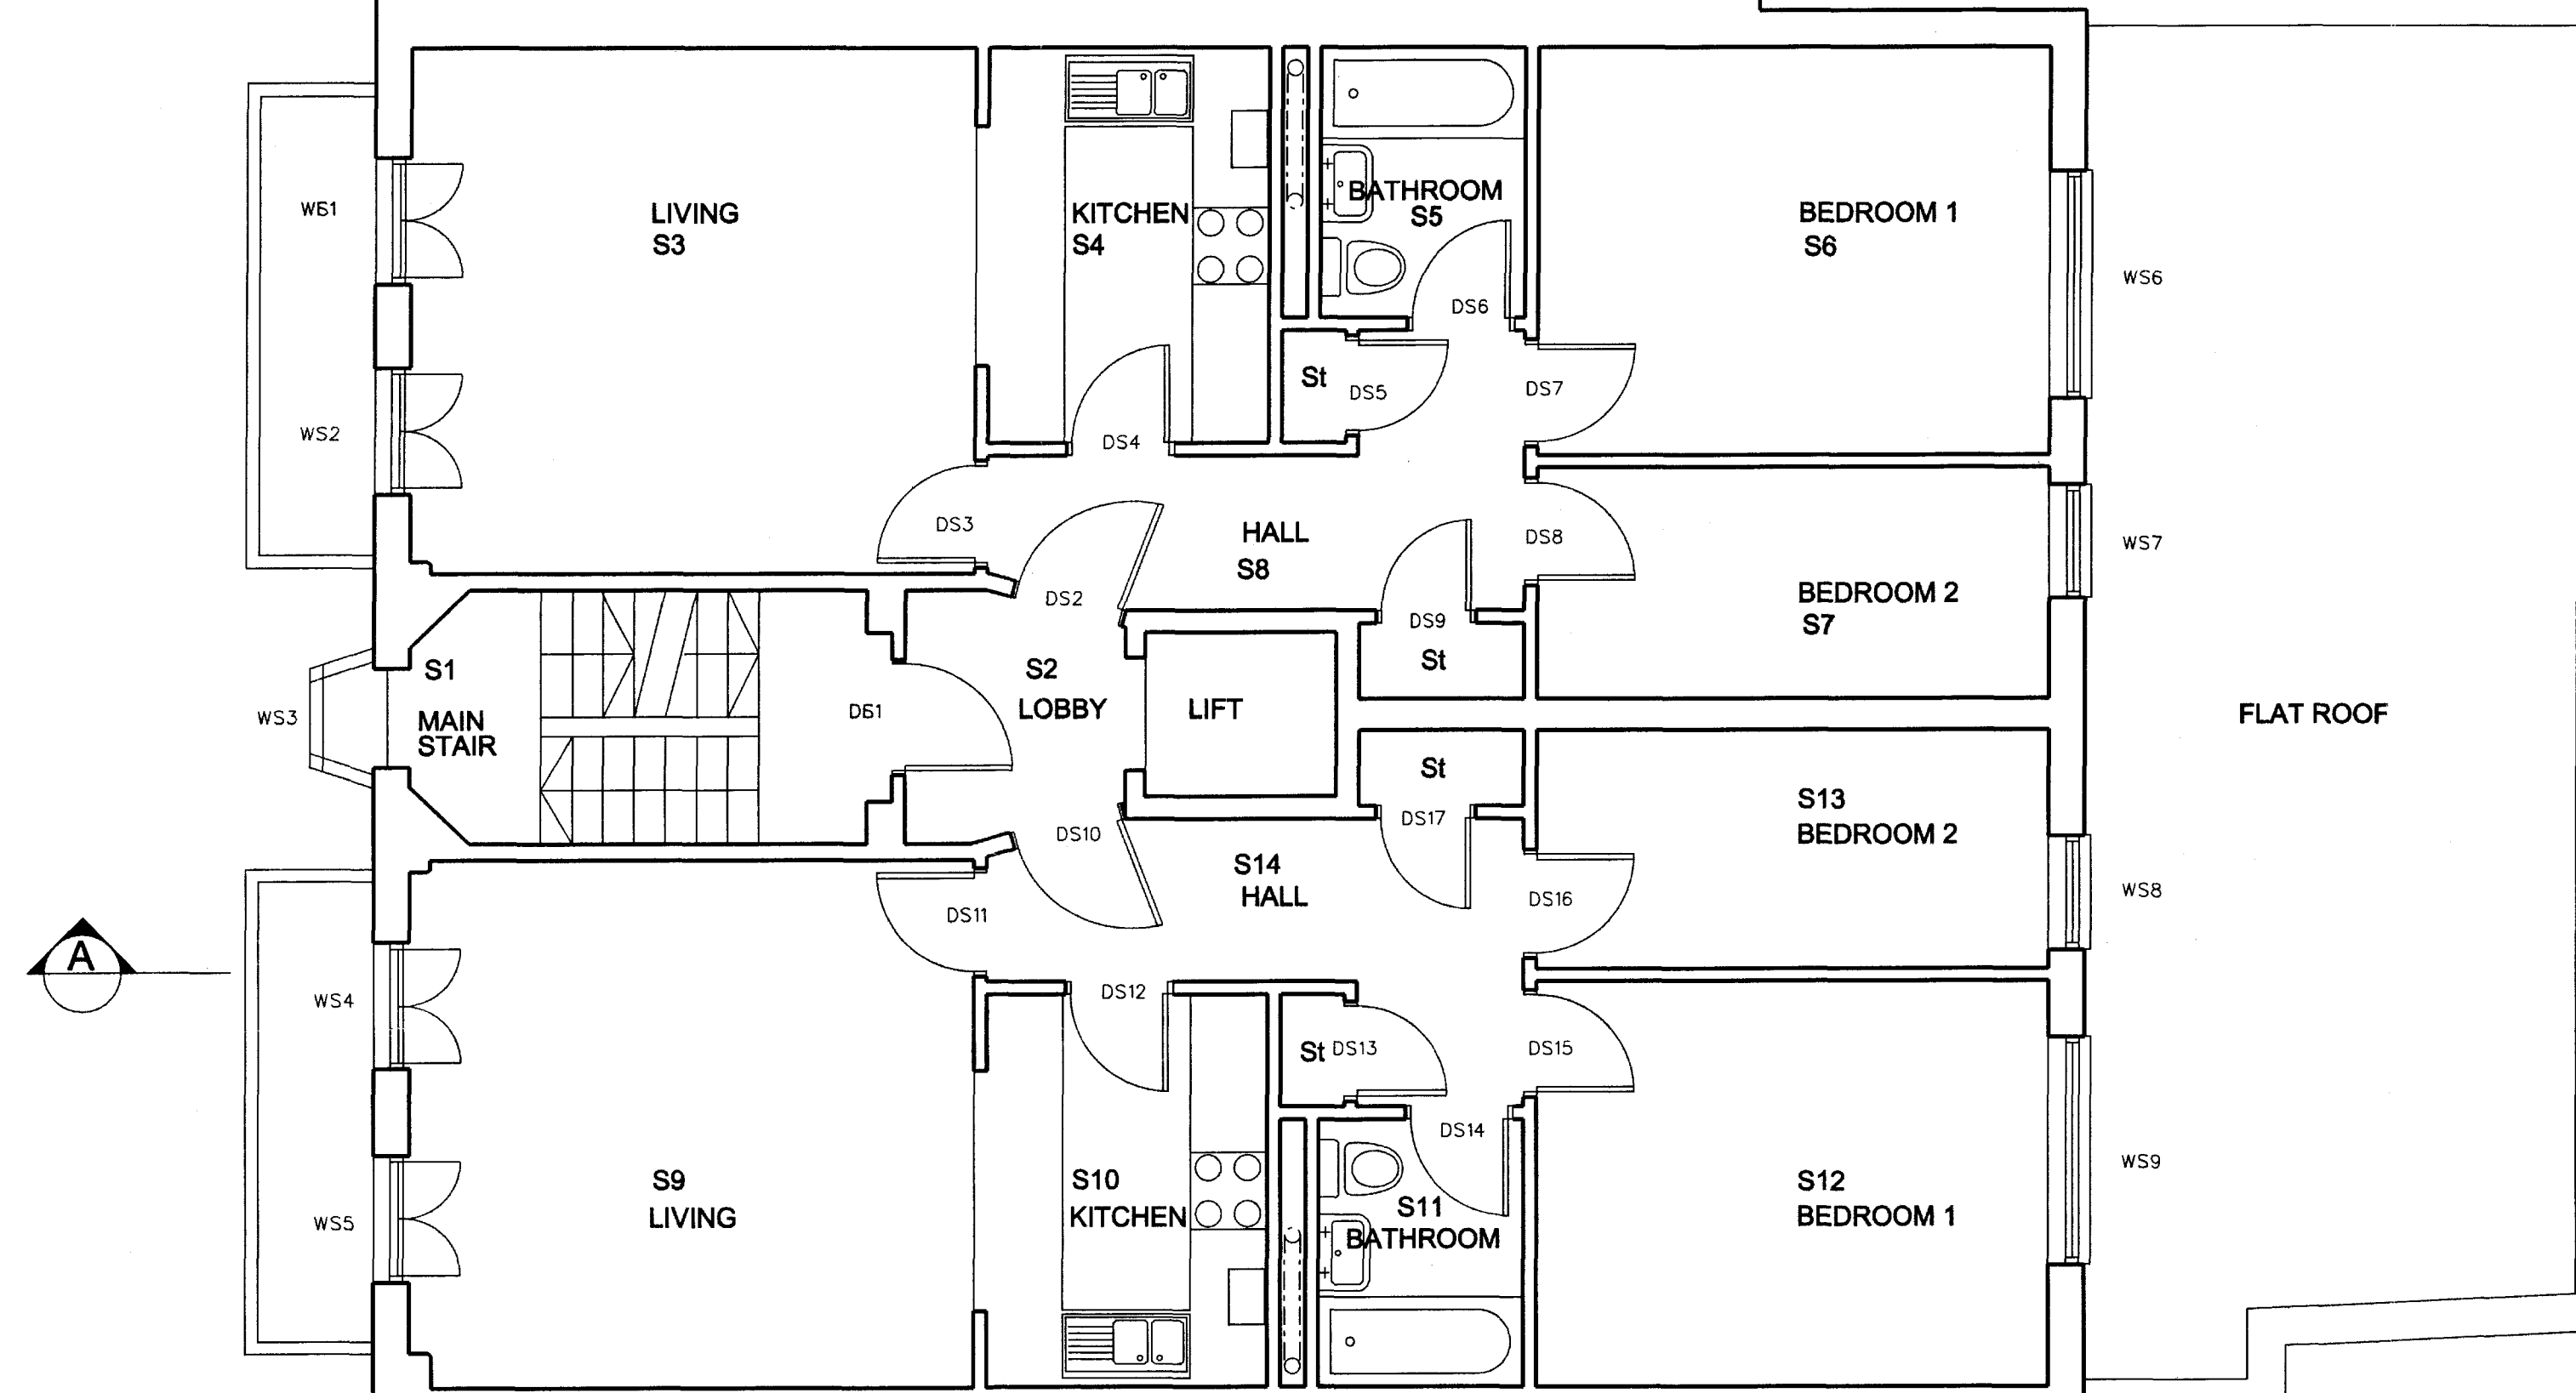

Proposed development
at 7-15 Whitfield Street
Plan constructed from
architects drawings

38, 39, 40

12715

REVISIONS		
CLIENT		
Ms A Giordano		
JOB TITLE		
41/42 WINDMILL STREET, LONDON W1		
21 AUG 2003		
DRAWING TITLE		
PROPOSED SECOND FLOOR PLAN		
SCALE 1:500A1	DATE	DRAWN JC
BRILL & OWEN CHARTERED ARCHITECTS Grove House, 28 Lichfield Grove, London N3 2JP Telephone: 020 8349 0037 Fax: 020 8349 0092 E-mail architects@brillowen.co.uk		
09/691	P02	