

ARCHER / ARCHITECTS

Studio 3.07 The Tea Building, Shoreditch High Street, London, E1 6JJ

† 020 7739 2424 f 020 7739 1818

Drawing Register and Issue Record

Project	Woodbine Cottage, Vale of Health, NW3 1AX
----------------	--

[illegible]

DRAWING NOS.	TITLE	Scale	Size
--------------	-------	-------	------

EXISTING PLANS

[illegible]

EXISTING SECTIONS

5061	01_100	EXISTING GROUND FLOOR PLAN	1:50	A3	/	/								
5061	01_100	EXISTING GROUND FLOOR PLAN	1:50	A3	/	/								
5061	01_110	EXISTING COURTYARD SECTION	1:50	A3	/	/								
5061	01_111	EXISTING SECTION AA	1:50	A3	/	/								

ELEVATIONS

[illegible]**SITE PHOTO**[illegible]

EXISTING PLANS

[illegible]

PROPOSED SECTIONS

[illegible]

PROPOSED ELEVATIONS

[illegible]

PERSEPECTIVE SKETCH


[illegible]

Documents	Correspondence with Planners - emails				/								
Documents	Structural Engineering Reports/Drgs/Scheme				/								

ISSUED TO :

[illegible]

Notes

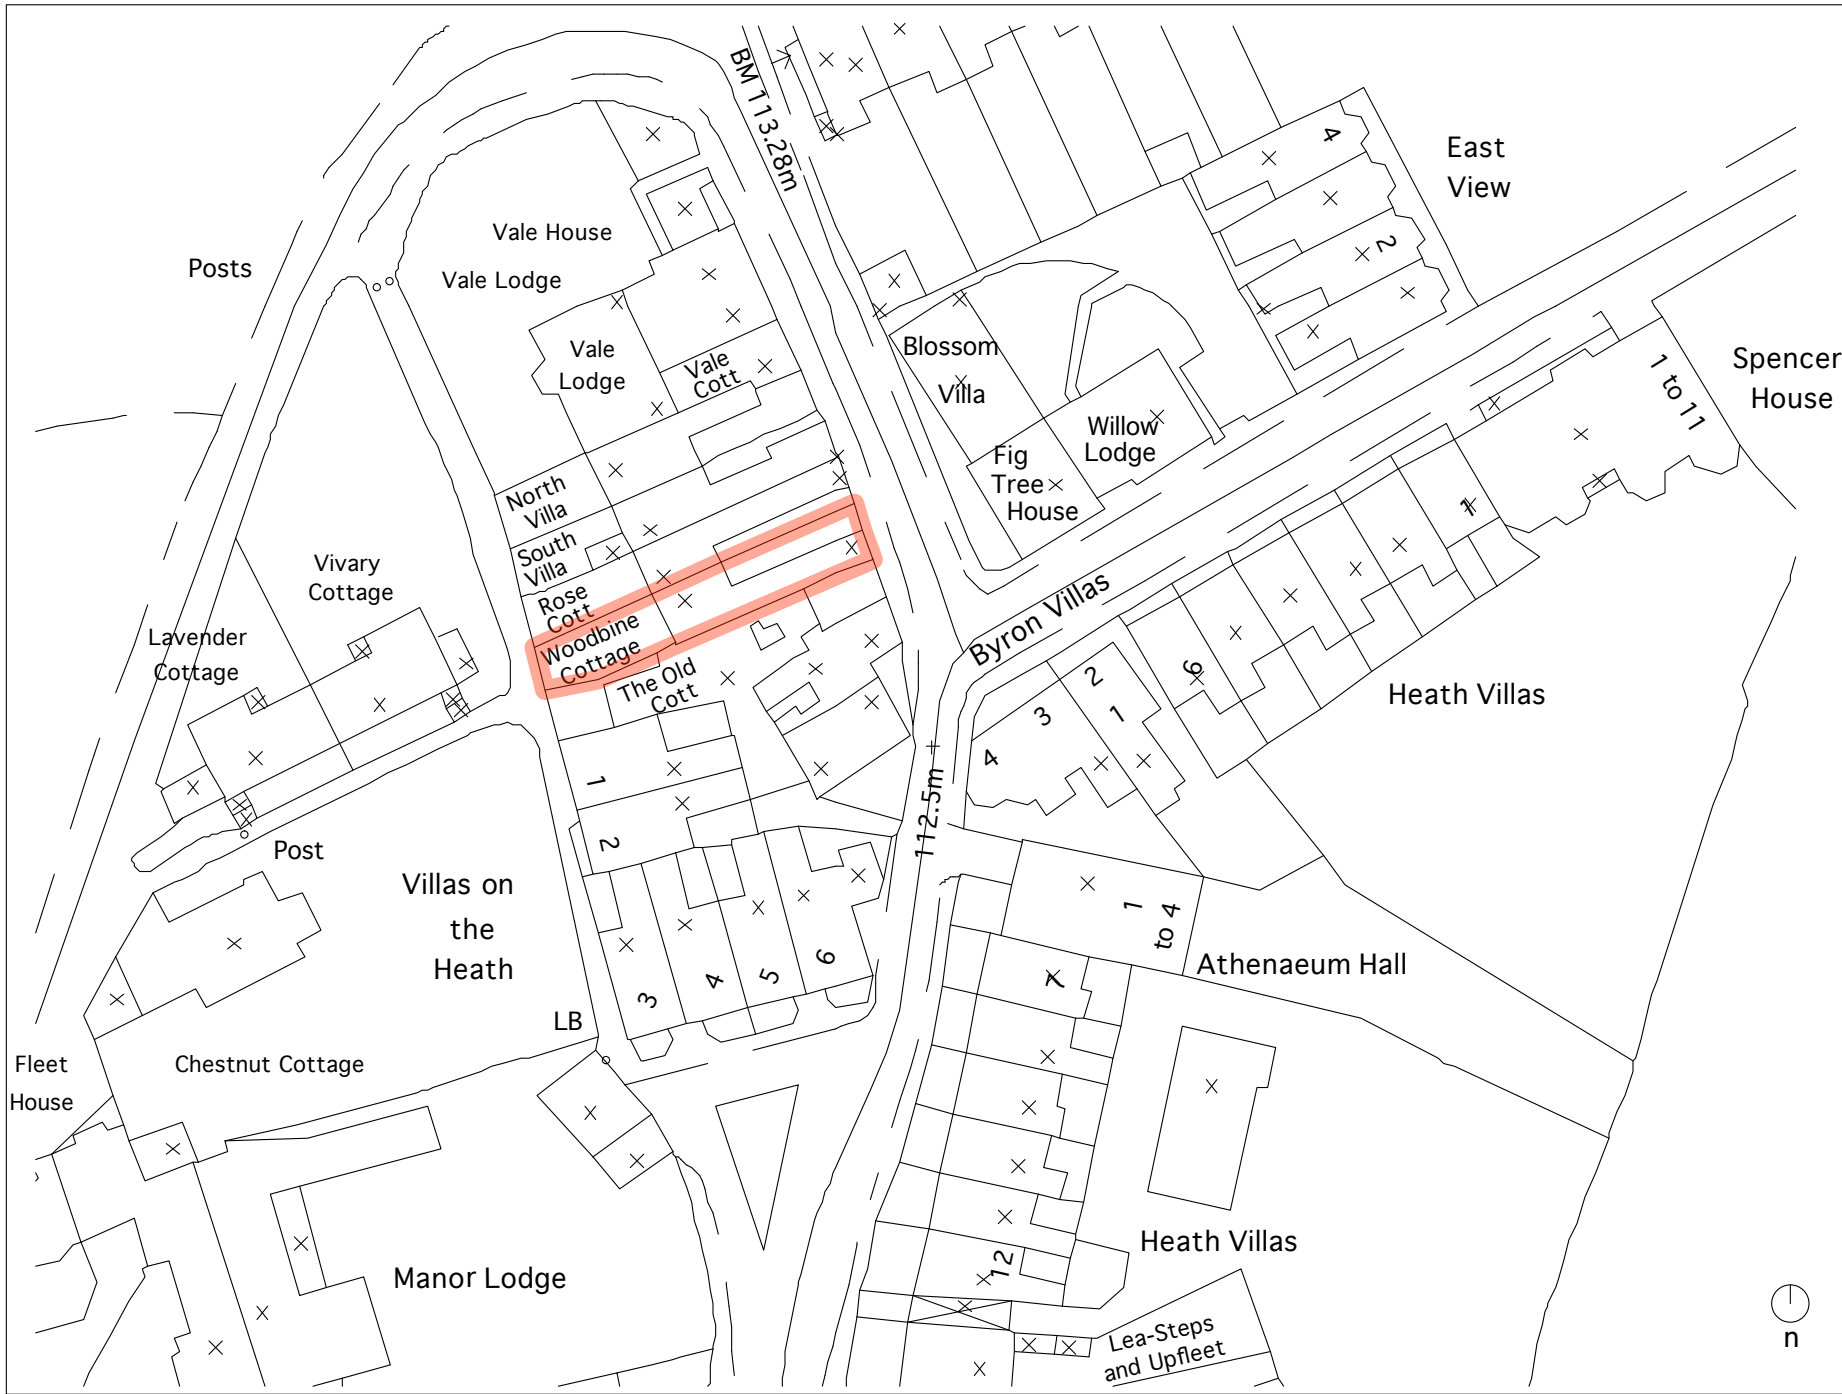

Rev	Description	Date
Drawing Status		
Planning		
Issued only for purpose indicated		

ARCHER ARCHITECTS LLP

Studio 3.07 The Tea Building
Shoreditch High Street
London E1 6JL

t: 020 7739 2424
f: 020 7739 1818
e: studio@archerarchitects.com
www.archerarchitects.com

Client David Fry

Job Title Vale of Health Job No 5061

Drawing Title
Ordnance Survey Map

Scale	1:1250 @ A3	Drawn by
Date	08/06/09	Checked by
Drawing No.		Rev.

5061_00_00

P



DO NOT SCALE FROM THIS DRAWING
ALL DIMENSIONS ARE TO BE CHECKED ON SITE
THIS DRAWING IS TO BE READ IN CONJUNCTION WITH ALL CONSULTANTS INFORMATION
ARCHER ARCHITECTS RETAIN THE COPYRIGHT OF ALL INFORMATION WITHIN THIS DRAWING

Notes

Rev	Description	Date
	Drawing Status	
	Planning	
	Issued only for purpose indicated	

ARCHER ARCHITECTS LLP

Studio 3.07 The Tea Building
Shoreditch High Street
London E1 6JL
t: 020 7739 2424
f: 020 7739 1818
e: studio@archerarchitects.com
www.archerarchitects.com

Client David Fry

Job Title Vale of Health Job No 5061

Drawing Title Site Location

Scale	1:200 @ A3	Drawn by
Date	08/06/09	Checked by
Drawing No.		Rev.

5061_00_100 P



VIEW OF YARD TOWARDS PROPERTY



VIEW OF YARD TOWARDS PROPERTY



VIEW OF YARD TOWARDS PROPERTY



VIEW OF WALL WITHIN THE YARD



VIEW OF WALL WITHIN THE YARD



VIEW OF YARD TOWARDS THE STREET

DO NOT SCALE FROM THIS DRAWING
ALL DIMENSIONS ARE TO BE CHECKED ON SITE
THIS DRAWING IS TO BE READ IN CONJUNCTION WITH ALL CONSULTANTS INFORMATION
ARCHER ARCHITECTS RETAIN THE COPYRIGHT OF ALL INFORMATION WITHIN THIS DRAWING

Notes

Rev	Description	Date
Drawing Status		
Planning		
Issued only for purpose indicated		

ARCHER ARCHITECTS LLP

Studio 3.07 The Tea Building
Shoreditch High Street
London E1 6JJ

t: 020 7739 2424
f: 020 7739 1818
e: studio@archerarchitects.com
www.archerarchitects.com

Client David Fry


Job Title Vale of Health Job No 5061

Drawing Title
SITE PHOTOGRAPHS

Scale	Drawn by CM
Date 26/02/08	Checked by SA
Drawing No.	Rev.

5061_00_03

Notes

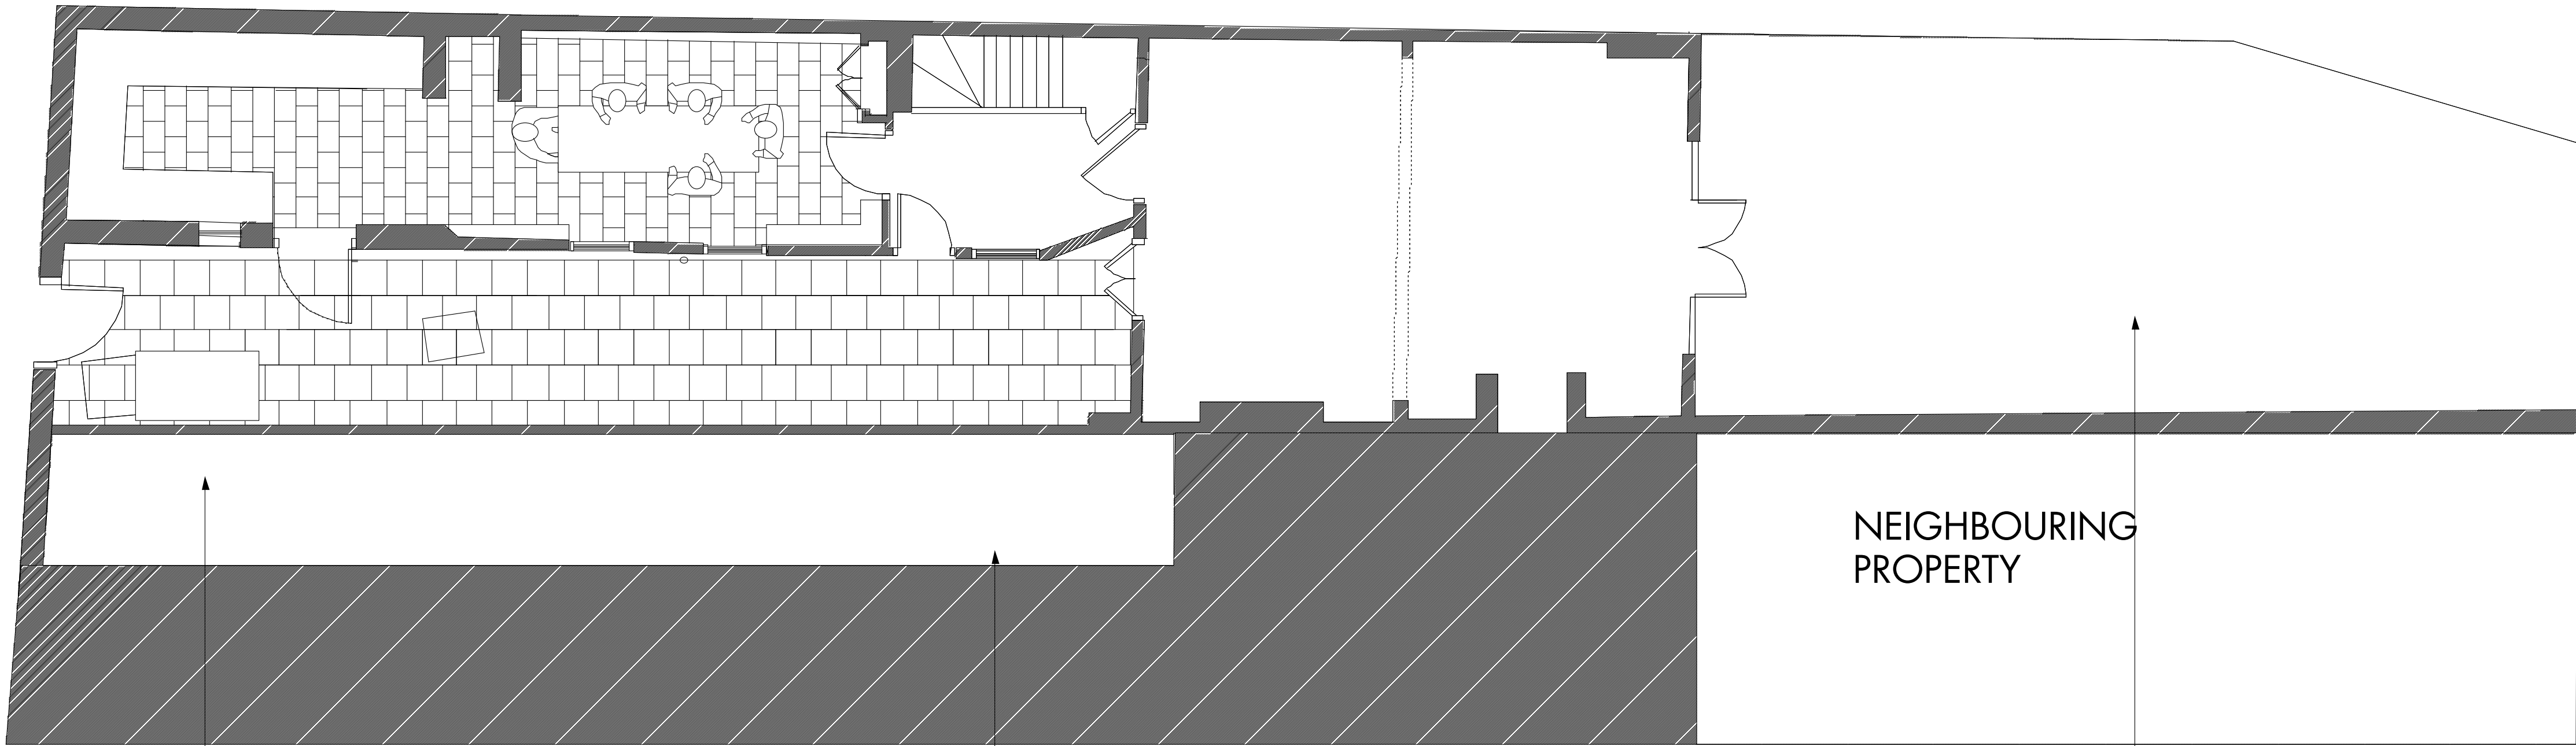

NEIGHBOURING
PROPERTY

Brick Wall

Rear Garden

Bin Store

Rev	Description	Date
Drawing Status		
Information		
Issued only for purpose indicated		

ARCHER ARCHITECTS LLP

Studio 3.07 The Tea Building
Shoreditch High Street
London E1 6JJ

t: 020 7739 2424
f: 020 7739 1818
e: studio@archerarchitects.com
www.archerarchitects.com


Client David Fry

Job Title	Vale of Health	Job No	5061
-----------	----------------	--------	------

Drawing Title	Existing Ground Floor Plan
---------------	----------------------------

Scale	1:50 @A3	Drawn by	CM
Date	08/06/09	Checked by	SA
Drawing No.	5061_01_100	Rev.	P


Notes

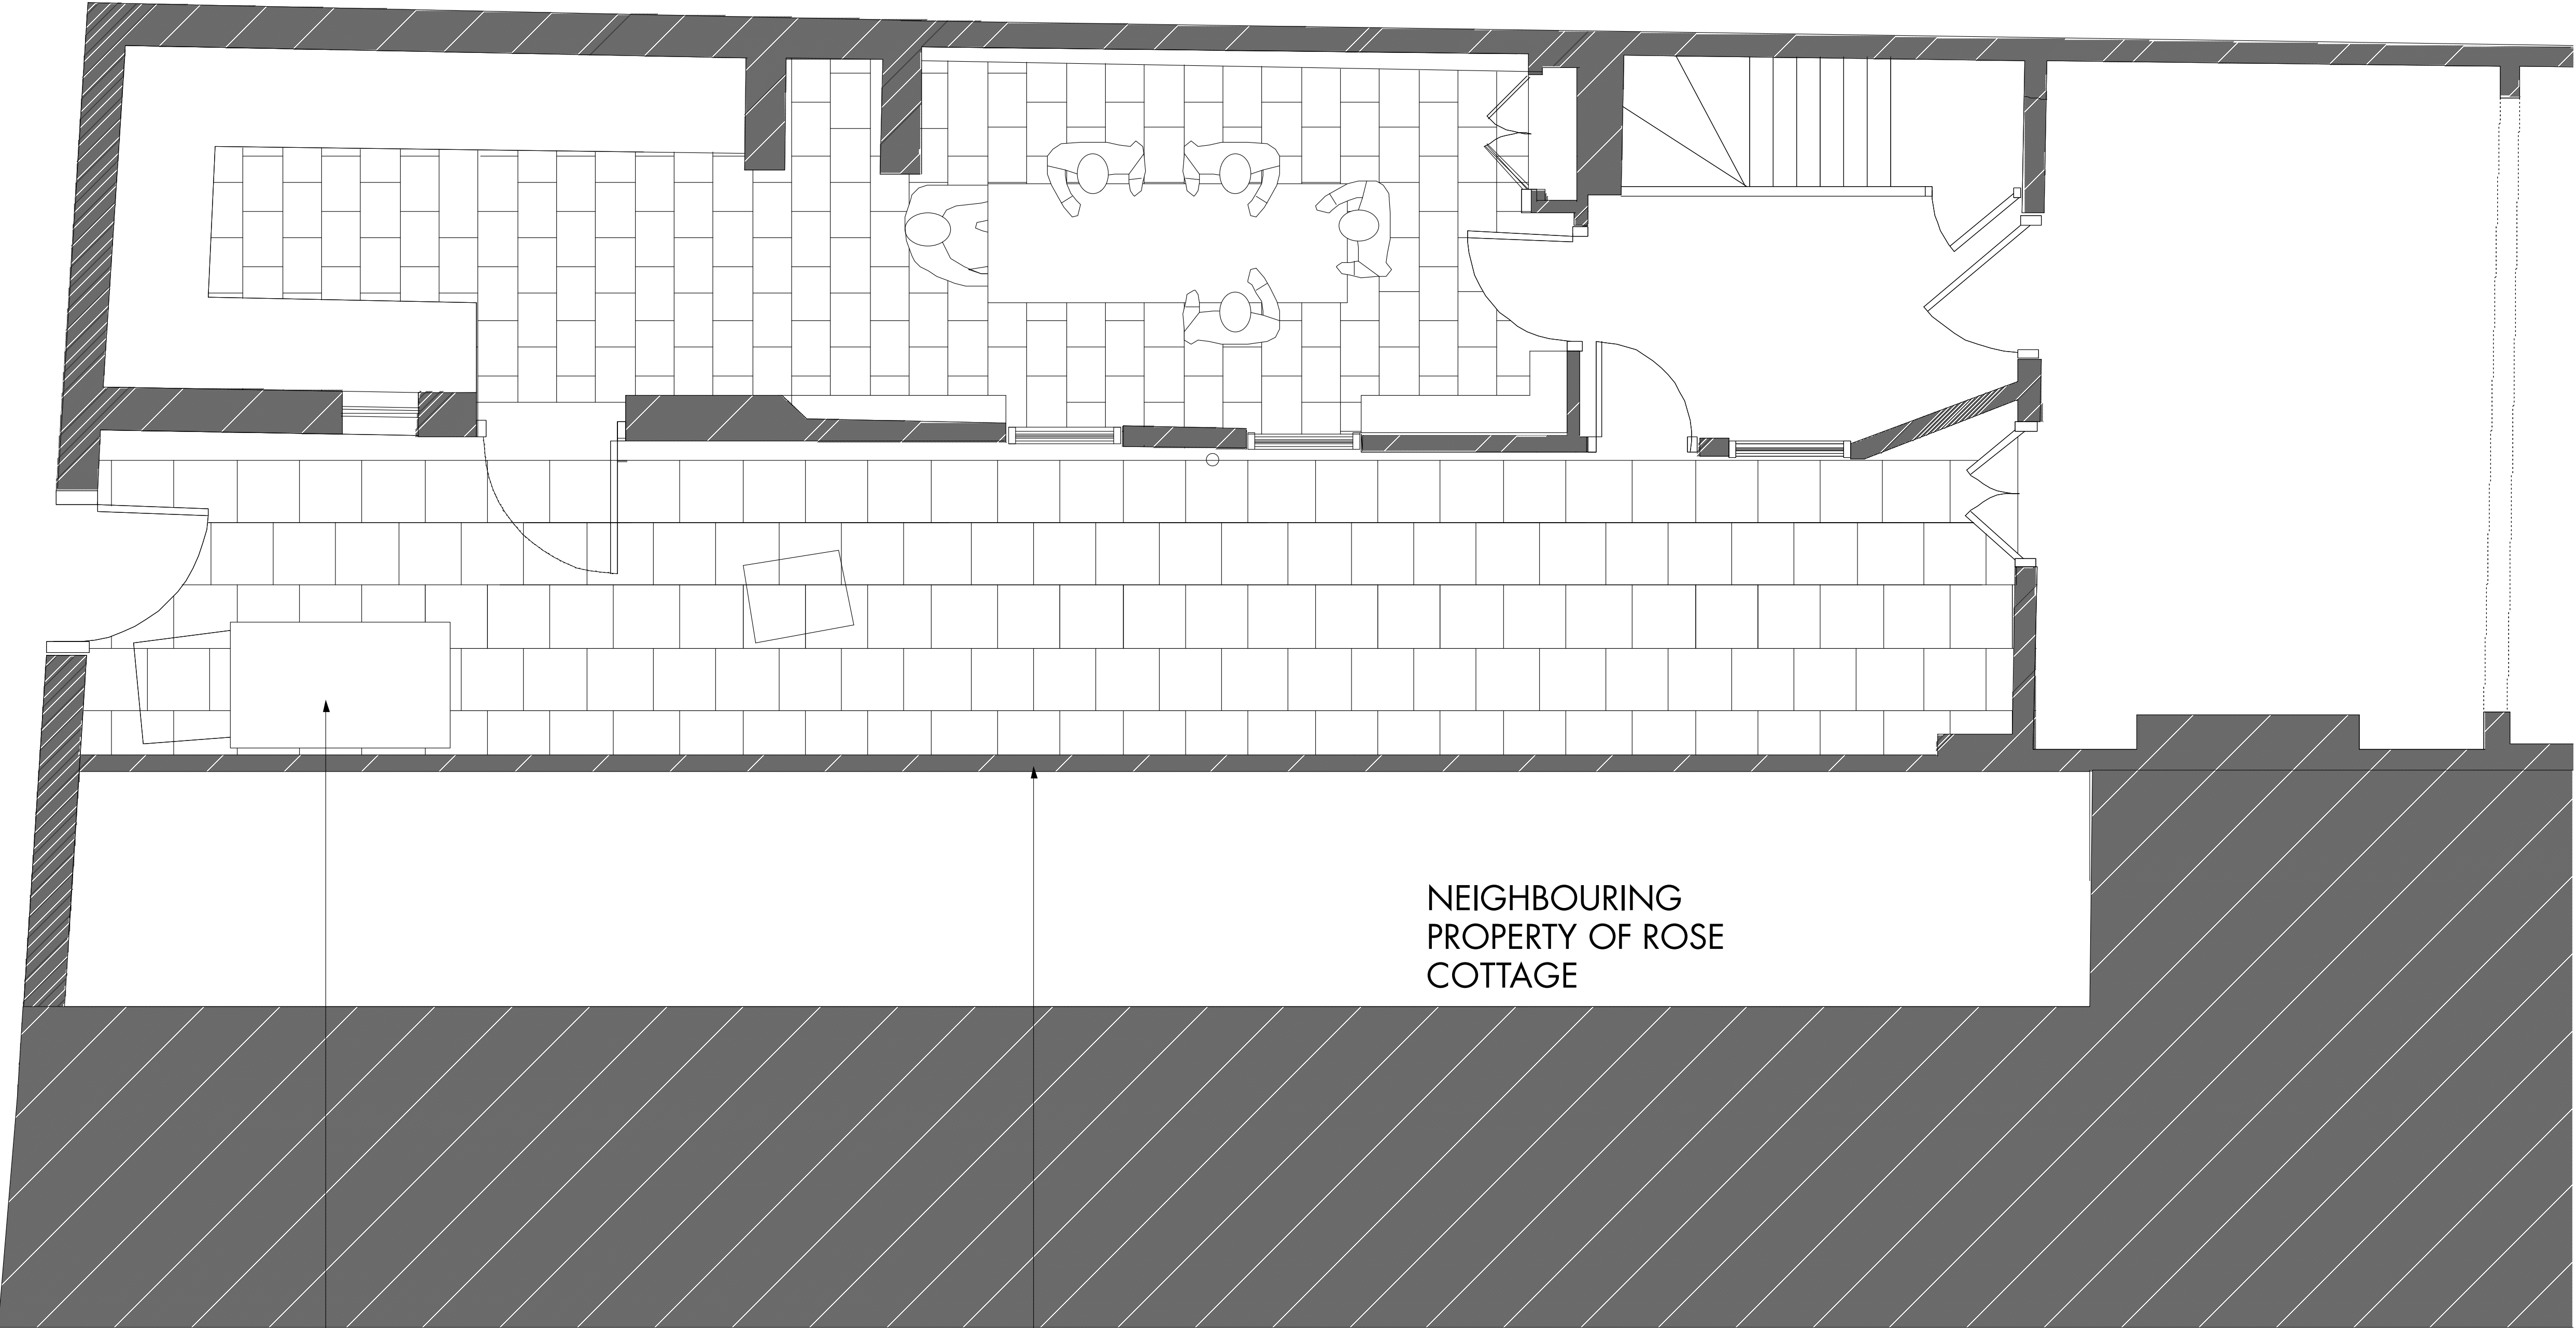

NEIGHBOURING
PROPERTY OF ROSE
COTTAGE

Bin Store

Existing brick
wall

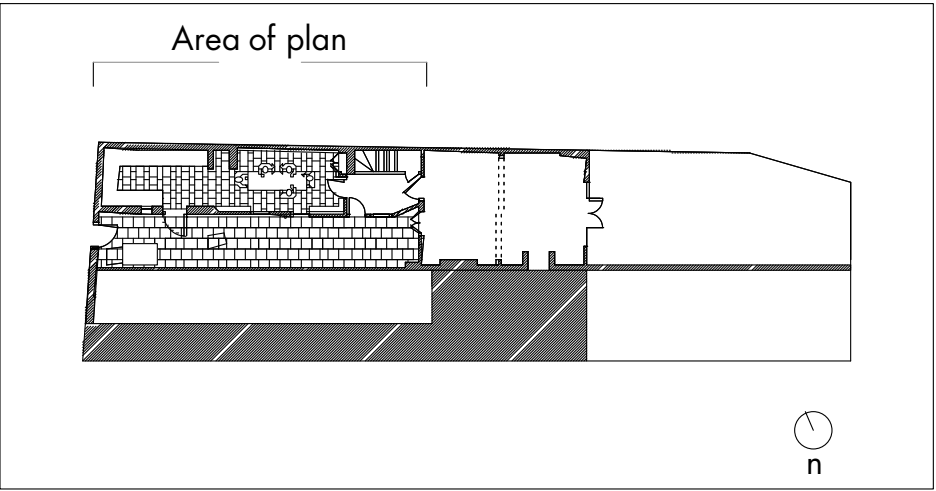

Rev	Description	Date
Drawing Status		
Planning		
Issued only for purpose indicated		

ARCHER ARCHITECTS LLP

Studio 3.07 The Tea Building
Shoreditch High Street
London E1 6JJ

t: 020 7739 2424
f: 020 7739 1818
e: studio@archerarchitects.com
www.archerarchitects.com

Client David Fry

Job Title Vale of Health Job No 5061

Drawing Title
Existing Ground Floor Plan


Scale	1:50 @A3	Drawn by	CM
Date	08/06/09	Checked by	SA
Drawing No.		Rev.	

5061_01_100

P


DO NOT SCALE FROM THIS DRAWING
ALL DIMENSIONS ARE TO BE CHECKED ON SITE
THIS DRAWING IS TO BE READ IN CONJUNCTION WITH ALL CONSULTANTS INFORMATION
ARCHER ARCHITECTS RETAIN THE COPYRIGHT OF ALL INFORMATION WITHIN THIS DRAWING

Notes

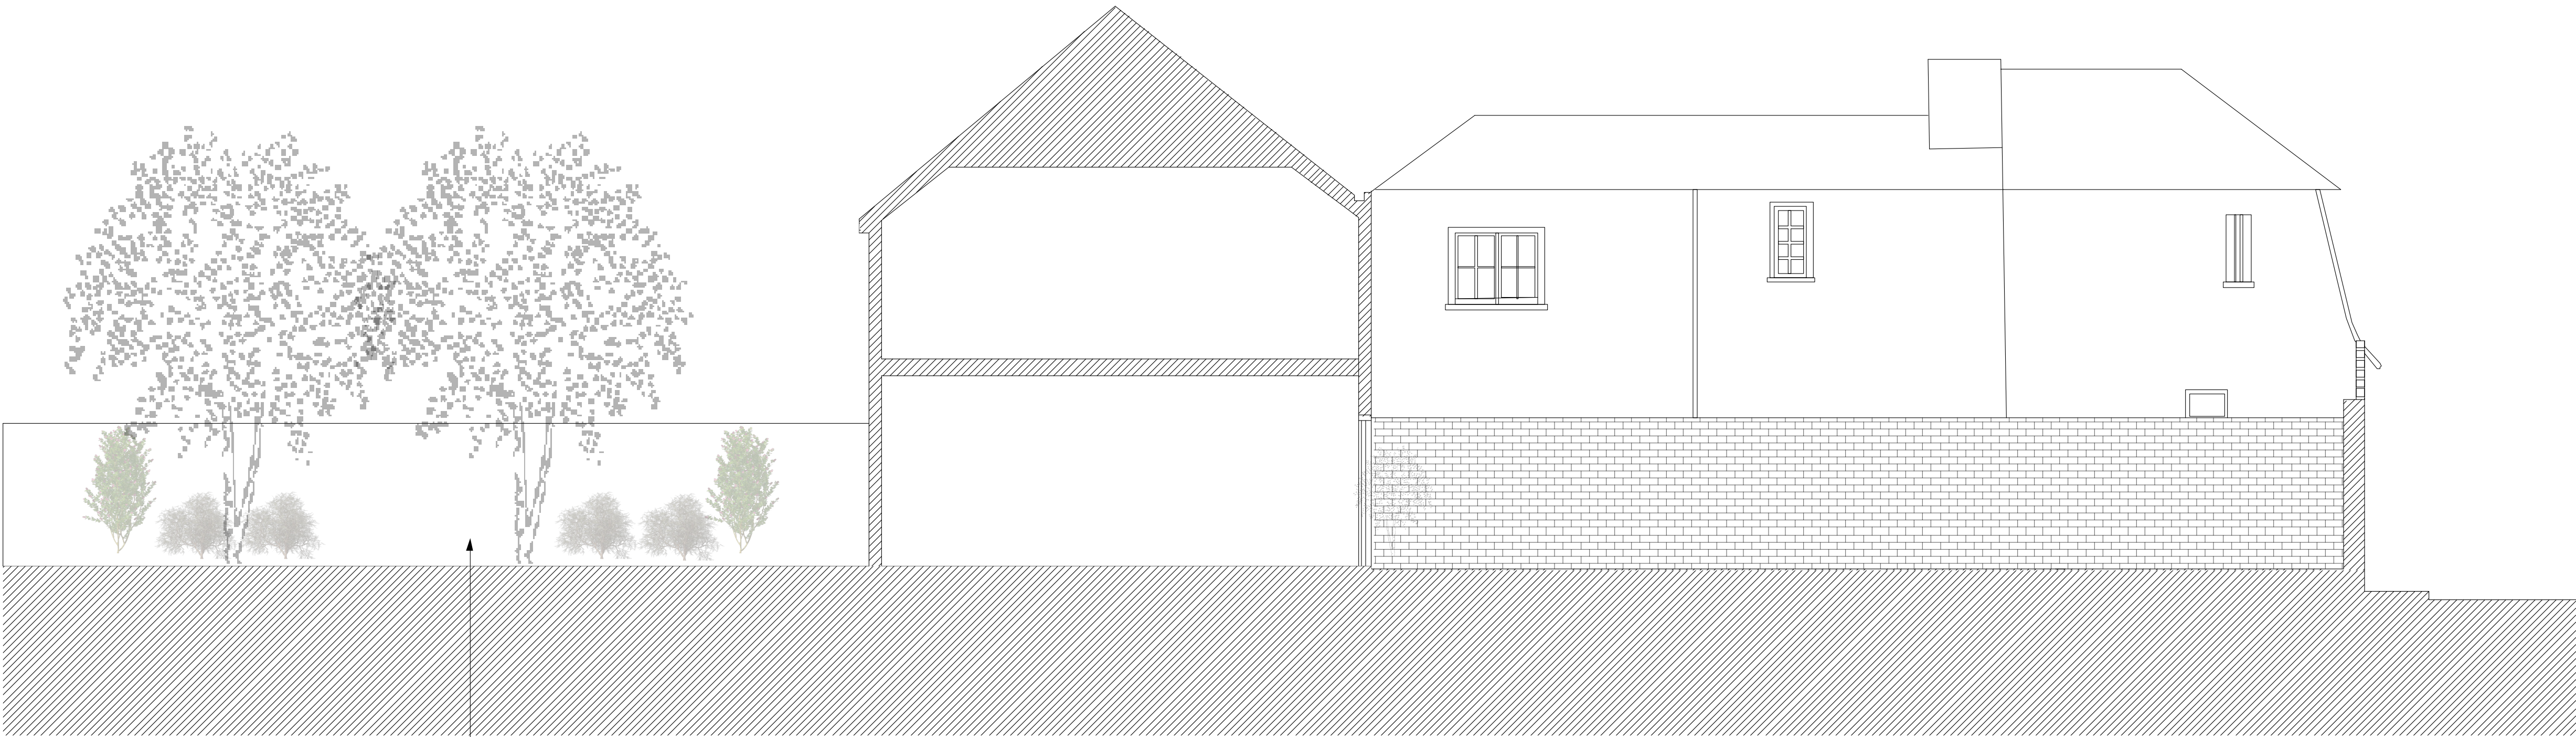

Rear Garden

Line of Section

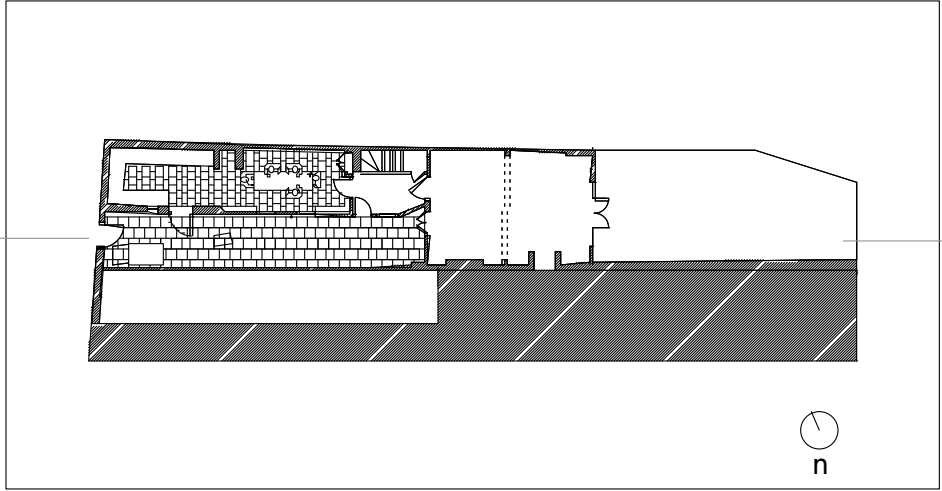

Rev	Description	Date
Drawing Status		
Planning		
Issued only for purpose indicated		

ARCHER ARCHITECTS LLP

Studio 3.07 The Tea Building
Shoreditch High Street
London E1 6JJ


t: 020 7739 2424
f: 020 7739 1818
e: studio@archerarchitects.com
www.archerarchitects.com

Client	David Fry	
Job Title	Vale of Health	Job No 5061

Drawing Title	
Existing Courtyard Section	

Scale	1:100 @A3	Drawn by	CM
Date	08/06/09	Checked by	SA
Drawing No.		Rev.	

5061_01_

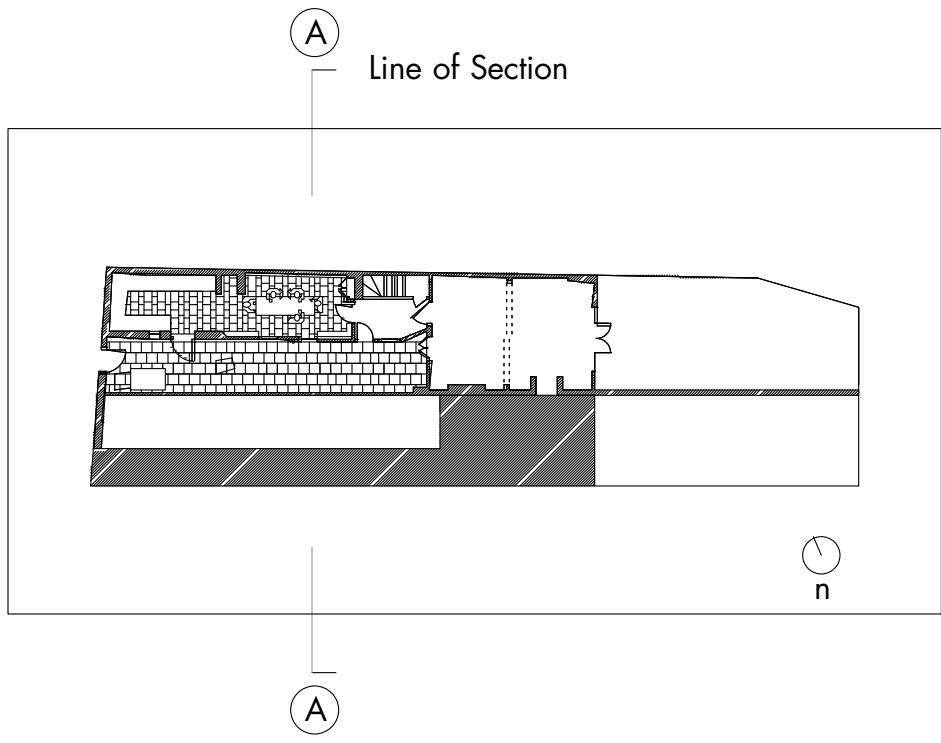

DO NOT SCALE FROM THIS DRAWING
ALL DIMENSIONS ARE TO BE CHECKED ON SITE
THIS DRAWING IS TO BE READ IN CONJUNCTION WITH ALL CONSULTANTS INFORMATION
ARCHER ARCHITECTS RETAIN THE COPYRIGHT OF ALL INFORMATION WITHIN THIS DRAWING

Notes

Rev	Description	Date
Drawing Status		
PLANNING		
Issued only for purpose indicated		

ARCHER ARCHITECTS LLP

Studio 3.07 The Tea Building
Shoreditch High Street
London E1 6Jl

t: 020 7739 2424
f: 020 7739 1818
e: studio@archerarchitects.com
www.archerarchitects.com

Client David Fry

Job Title	Vale of Health	Job No	5061
-----------	----------------	--------	------

Drawing Title


Existing Section AA

Scale	1:50@A3	Drawn by	CM
Date	08/06/09	Checked by	SA
Drawing No.	Rev.		


5061_01_111 P

DO NOT SCALE FROM THIS DRAWING
ALL DIMENSIONS ARE TO BE CHECKED ON SITE
THIS DRAWING IS TO BE READ IN CONJUNCTION WITH ALL CONSULTANTS INFORMATION
ARCHER ARCHITECTS RETAIN THE COPYRIGHT OF ALL INFORMATION WITHIN THIS DRAWING

Notes

 

Woodbine Cottage

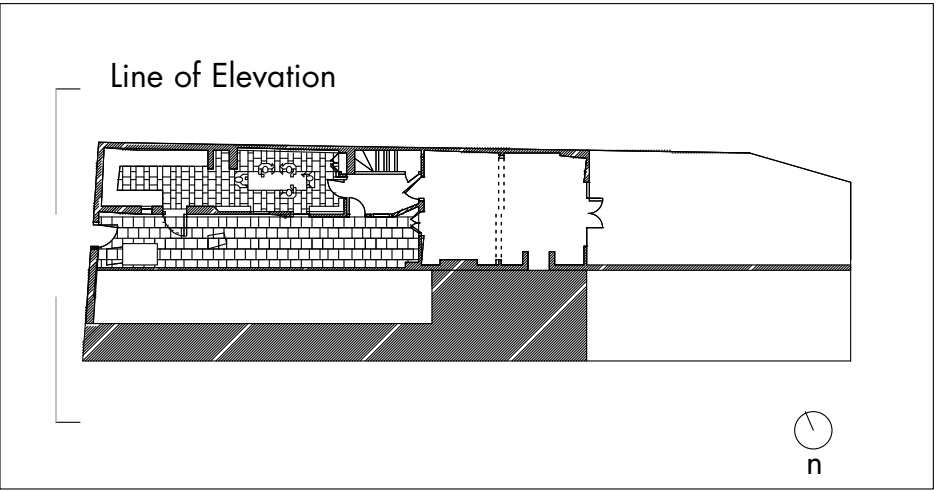

Rev	Description	Date
Drawing Status		
Planning		
Issued only for purpose indicated		

ARCHER ARCHITECTS LLP

Studio 3.07 The Tea Building
Shoreditch High Street
London E1 6JL

t: 020 7739 2424
f: 020 7739 1818
e: studio@archerarchitects.com
www.archerarchitects.com

Client	David Fry	
Job Title	Vale of Health	Job No 5061

Drawing Title		
Existing Elevation		
Scale	1:100 @A3	Drawn by CM
Date	08/06/09	Checked by SA
Drawing No.		Rev.

5061_01_112

P

Notes

Rev	Description	Date
Drawing Status		
Planning		
Issued only for purpose indicated		

ARCHER ARCHITECTS LLP

Studio 3.07 The Tea Building
Shoreditch High Street
London E1 6JJ

t: 020 7739 2424
f: 020 7739 1818
e: studio@archerarchitects.com
www.archerarchitects.com

Client David Fry

Job Title Vale of Health Job No 5061

Drawing Title
Existing Side Elevation


Scale	1:50 @A3	Drawn by	CM
Date	20/02/08	Checked by	SA
Drawing No.		Rev.	



5061_01_113

P



Line of Elevation

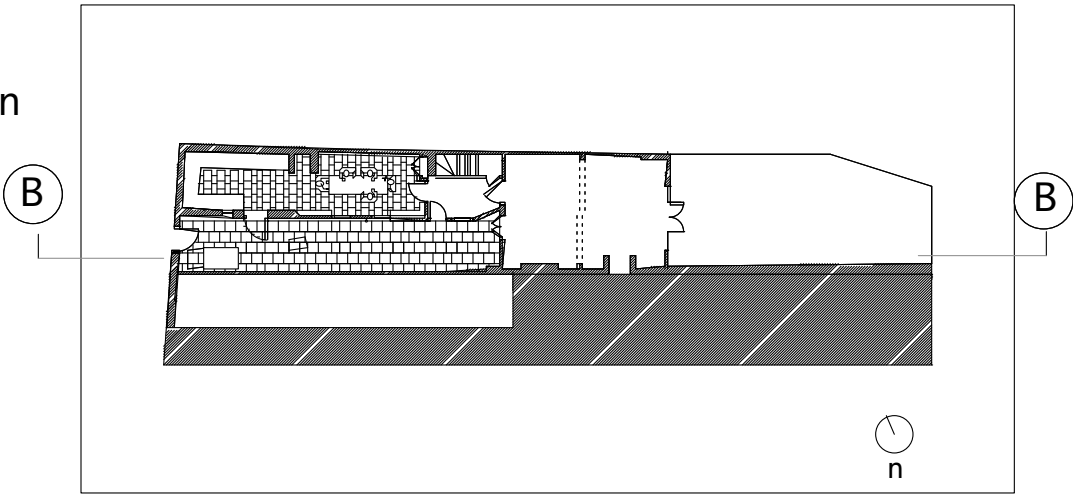

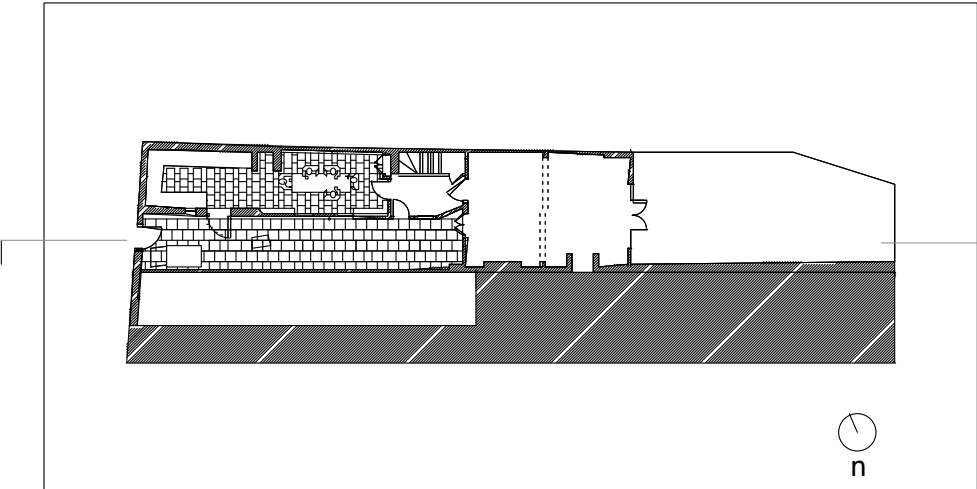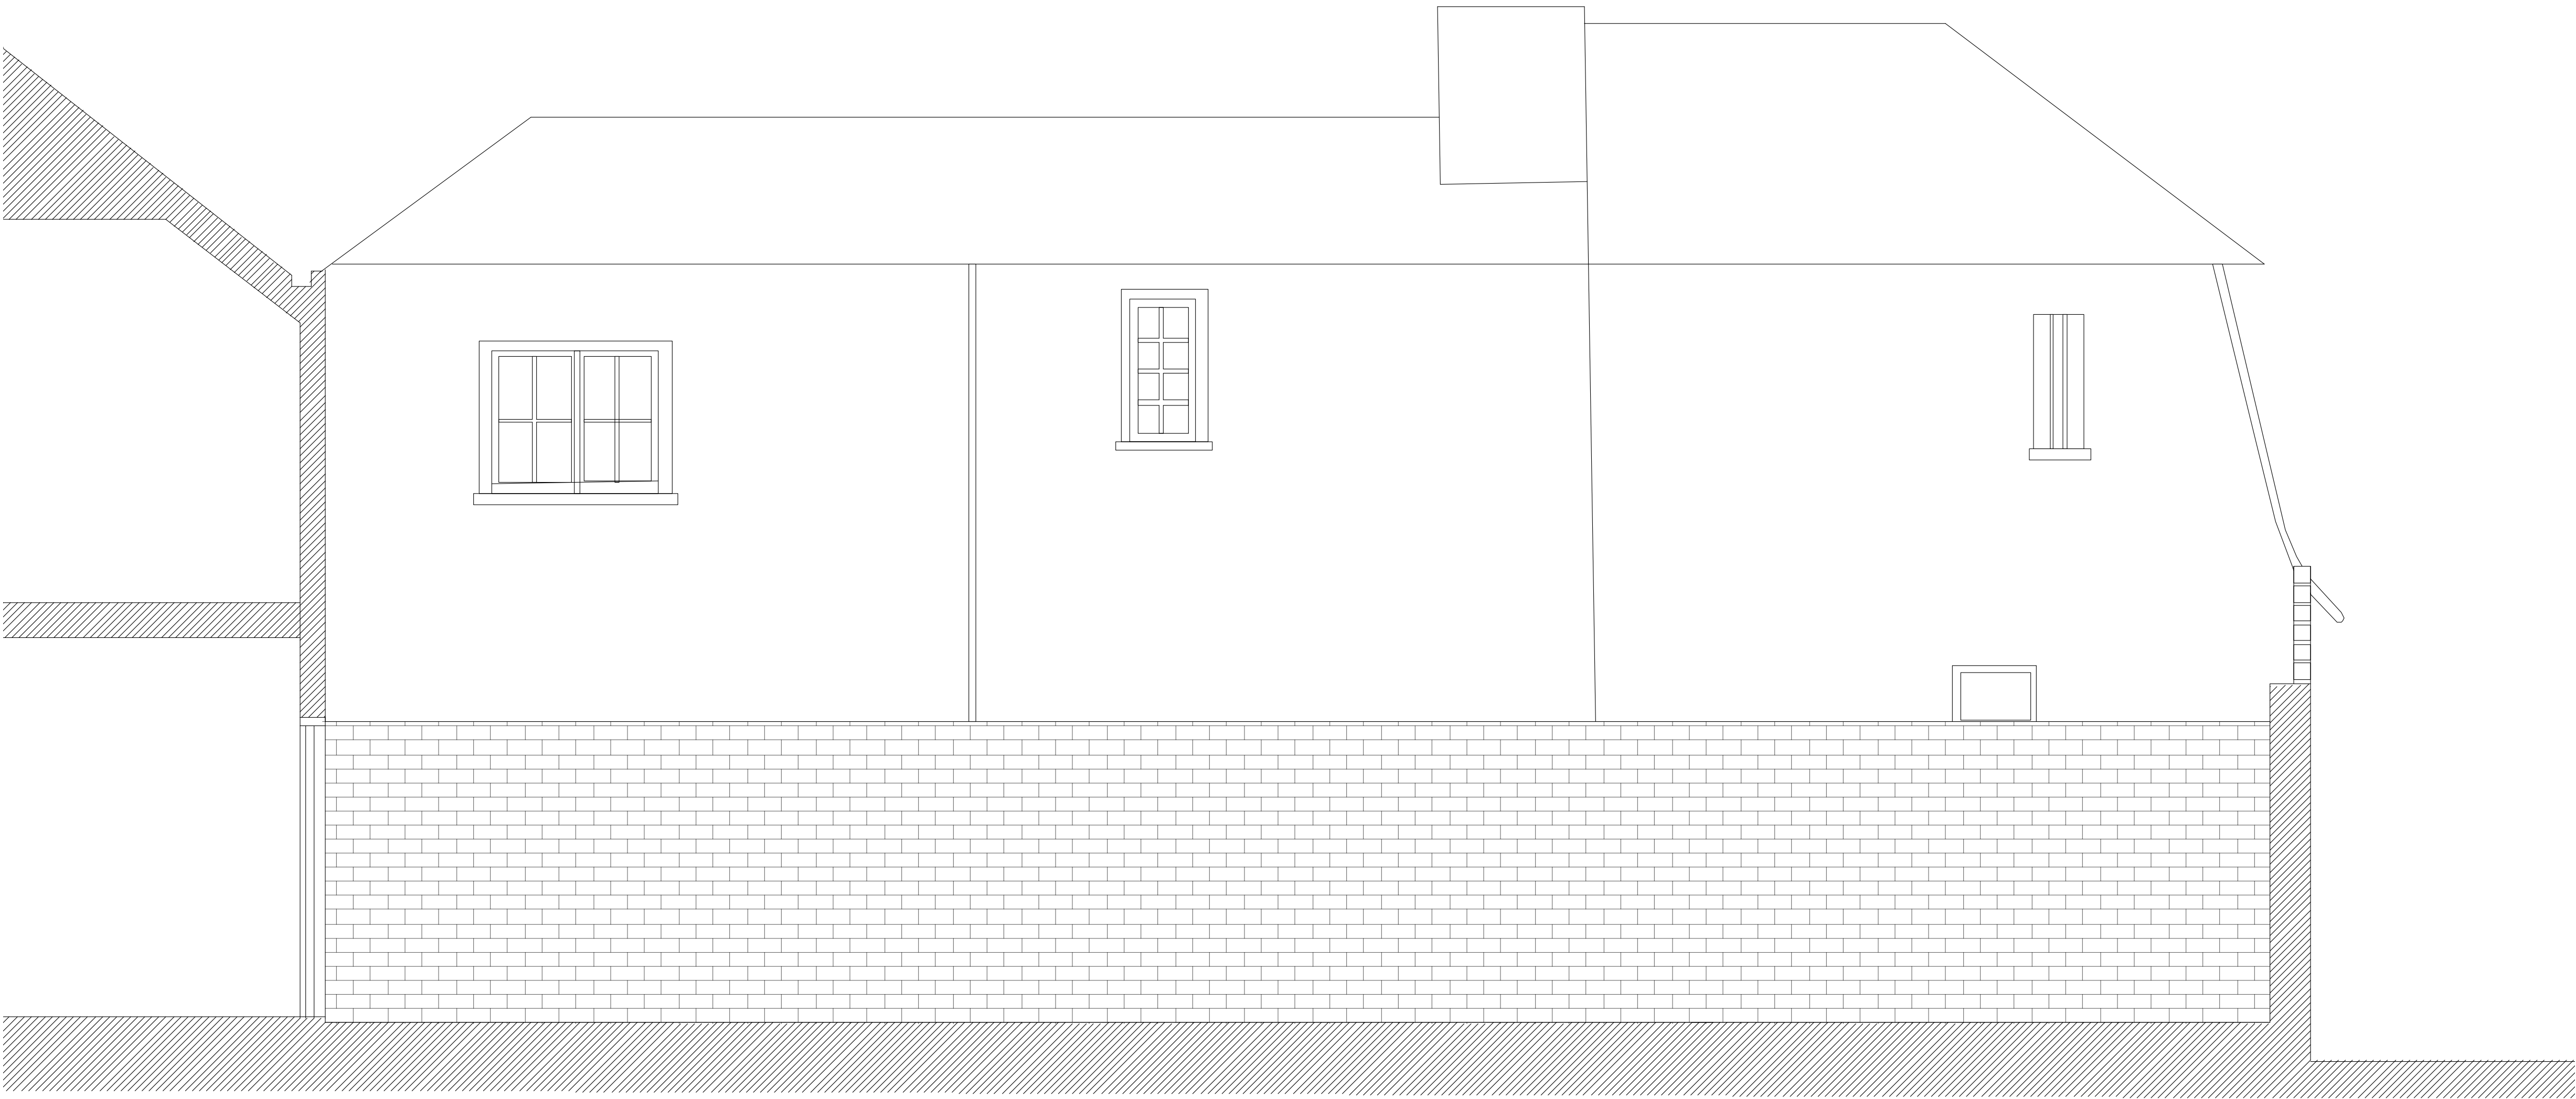

DO NOT SCALE FROM THIS DRAWING
ALL DIMENSIONS ARE TO BE CHECKED ON SITE
THIS DRAWING IS TO BE READ IN CONJUNCTION WITH ALL CONSULTANTS INFORMATION
ARCHER ARCHITECTS RETAIN THE COPYRIGHT OF ALL INFORMATION WITHIN THIS DRAWING

Notes

Rev	Description	Date
Drawing Status		
Information		
Issued only for purpose indicated		

ARCHER ARCHITECTS LLP

Studio 3.07 The Tea Building
Shoreditch High Street
London E1 6JJ

t: 020 7739 2424
f: 020 7739 1818
e: studio@archerarchitects.com
www.archerarchitects.com

Client David Fry

Job Title Vale of Health Extension Job No 5061


Drawing Title
Existing Courtyard Elevation

Scale	1:50 @A3	Drawn by	CM
Date	08/06/09	Checked by	SA
Drawing No.		Rev.	


5061_01_114

P

Notes

 

Woodbine Cottage

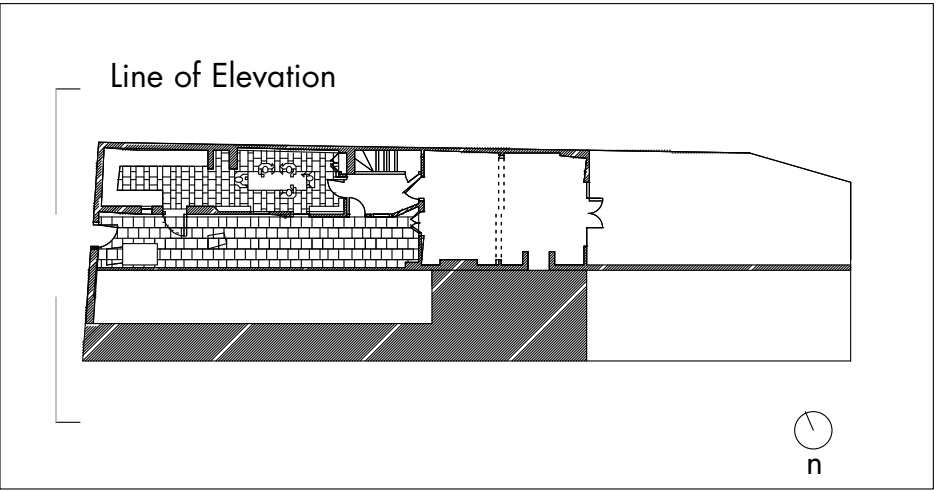

Rev	Description	Date
Drawing Status		
Planning		
Issued only for purpose indicated		

ARCHER ARCHITECTS LLP

Studio 3.07 The Tea Building
Shoreditch High Street
London E1 6JJ



t: 020 7739 2424
f: 020 7739 1818
e: studio@archerarchitects.com
www.archerarchitects.com

Client	David Fry	
Job Title	Vale of Health	Job No 5061

Drawing Title		
Existing Elevation		
Scale	1:100 @A3	Drawn by CM
Date	08/06/09	Checked by SA
Drawing No.		Rev.

5061_01_112

P

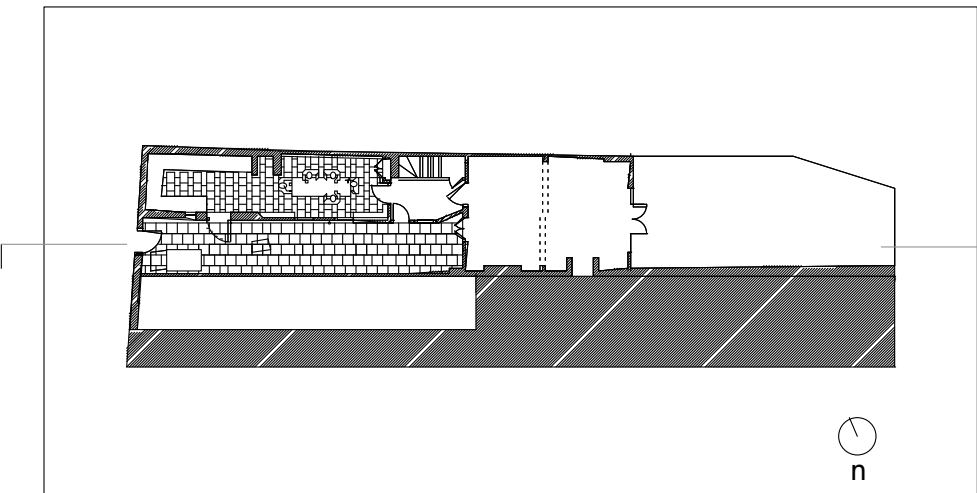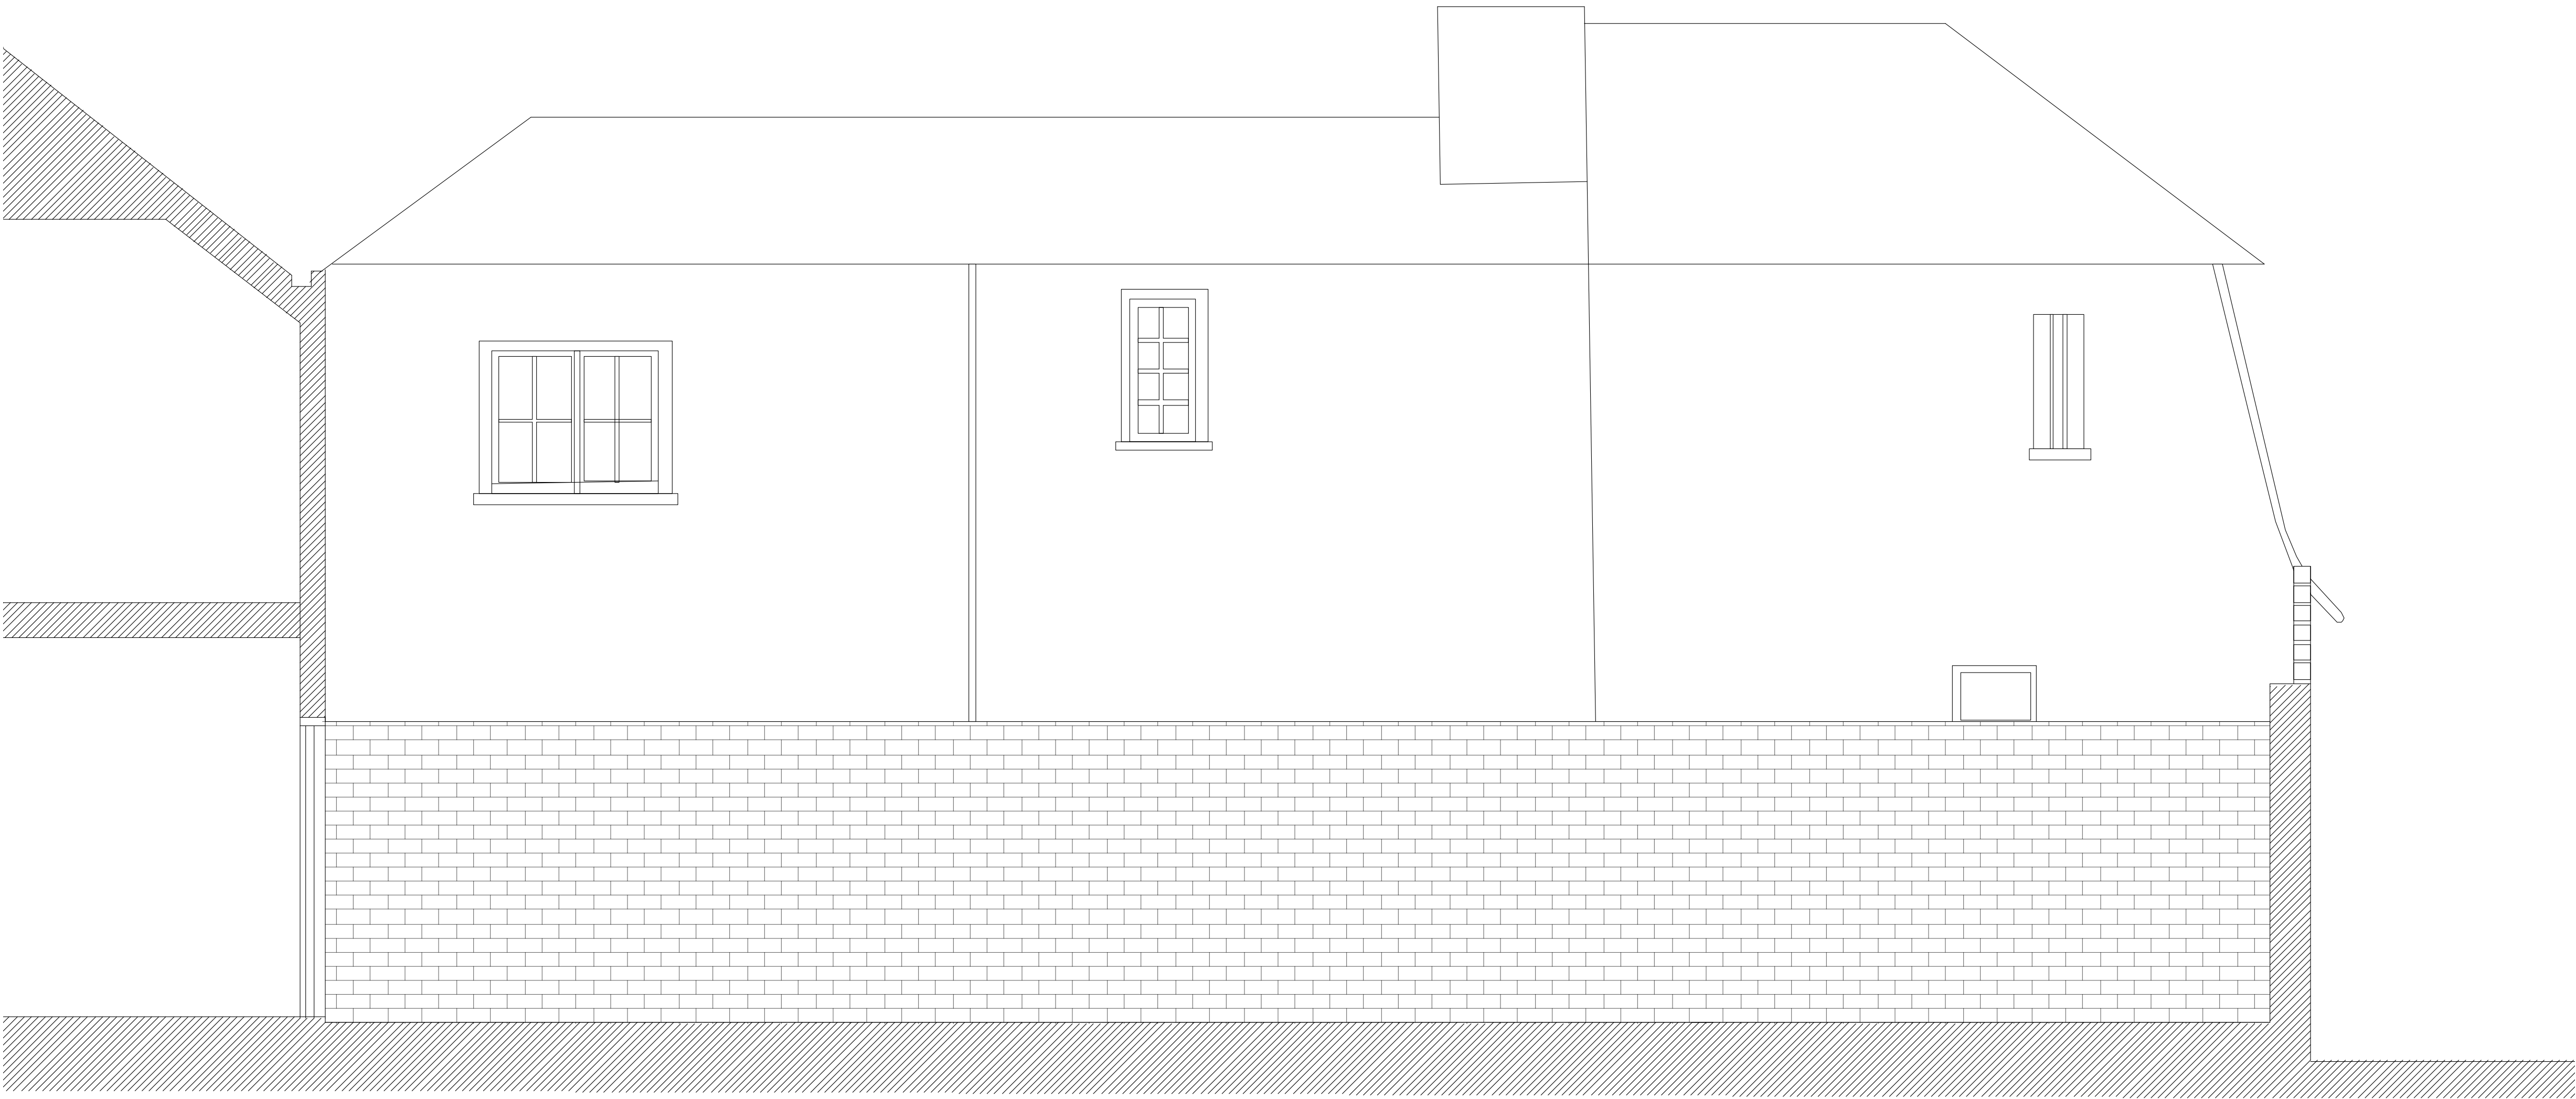

DO NOT SCALE FROM THIS DRAWING
ALL DIMENSIONS ARE TO BE CHECKED ON SITE
THIS DRAWING IS TO BE READ IN CONJUNCTION WITH ALL CONSULTANTS INFORMATION
ARCHER ARCHITECTS RETAIN THE COPYRIGHT OF ALL INFORMATION WITHIN THIS DRAWING

Notes

Rev	Description	Date
Drawing Status		
Information		
Issued only for purpose indicated		

ARCHER ARCHITECTS LLP

Studio 3.07 The Tea Building
Shoreditch High Street
London E1 6JJ

t: 020 7739 2424
f: 020 7739 1818
e: studio@archerarchitects.com
www.archerarchitects.com

Client David Fry

Job Title Vale of Health Extension Job No 5061

Drawing Title
Existing Courtyard Elevation

Scale	1:50 @A3	Drawn by	CM
Date	08/06/09	Checked by	SA
Drawing No.		Rev.	

5061_01_114


P



NEIGHBOURING
PROPERTY

Brick Wall

Line of new structure

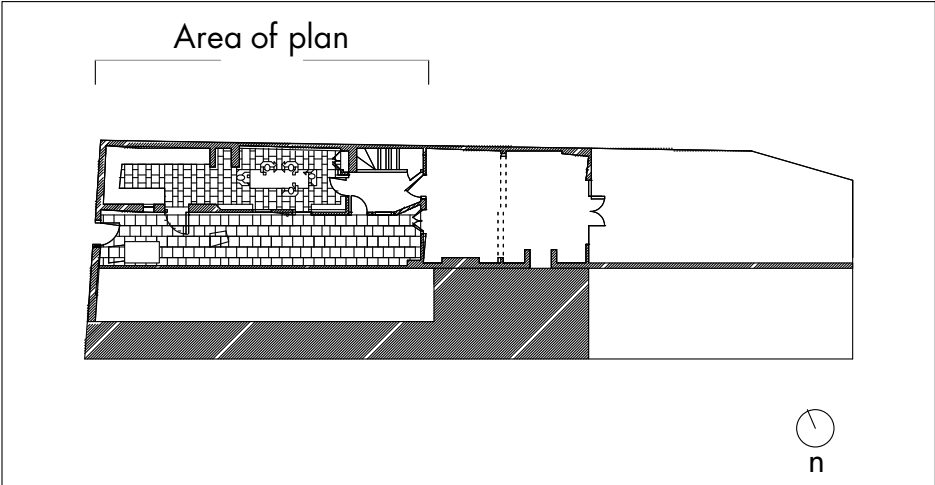

DO NOT SCALE FROM THIS DRAWING
ALL DIMENSIONS ARE TO BE CHECKED ON SITE
THIS DRAWING IS TO BE READ IN CONJUNCTION WITH ALL CONSULTANTS INFORMATION
ARCHER ARCHITECTS RETAIN THE COPYRIGHT OF ALL INFORMATION WITHIN THIS DRAWING

Notes

Rev	Description	Date
Drawing Status		
PLANNING		
Issued only for purpose indicated		

ARCHER ARCHITECTS LLP

Studio 3.07 The Tea Building
Shoreditch High Street
London E1 6JJ

t: 020 7739 2424
f: 020 7739 1818
e: studio@archerarchitects.com
www.archerarchitects.com

Client David Fry

Job Title Vale of Health Job No 5061


Drawing Title
Proposed Ground Plan

Scale	1:50@A3	Drawn by	CM
Date	08/06/09	Checked by	SA
Drawing No.		Rev.	

5061_02_100

P

Notes

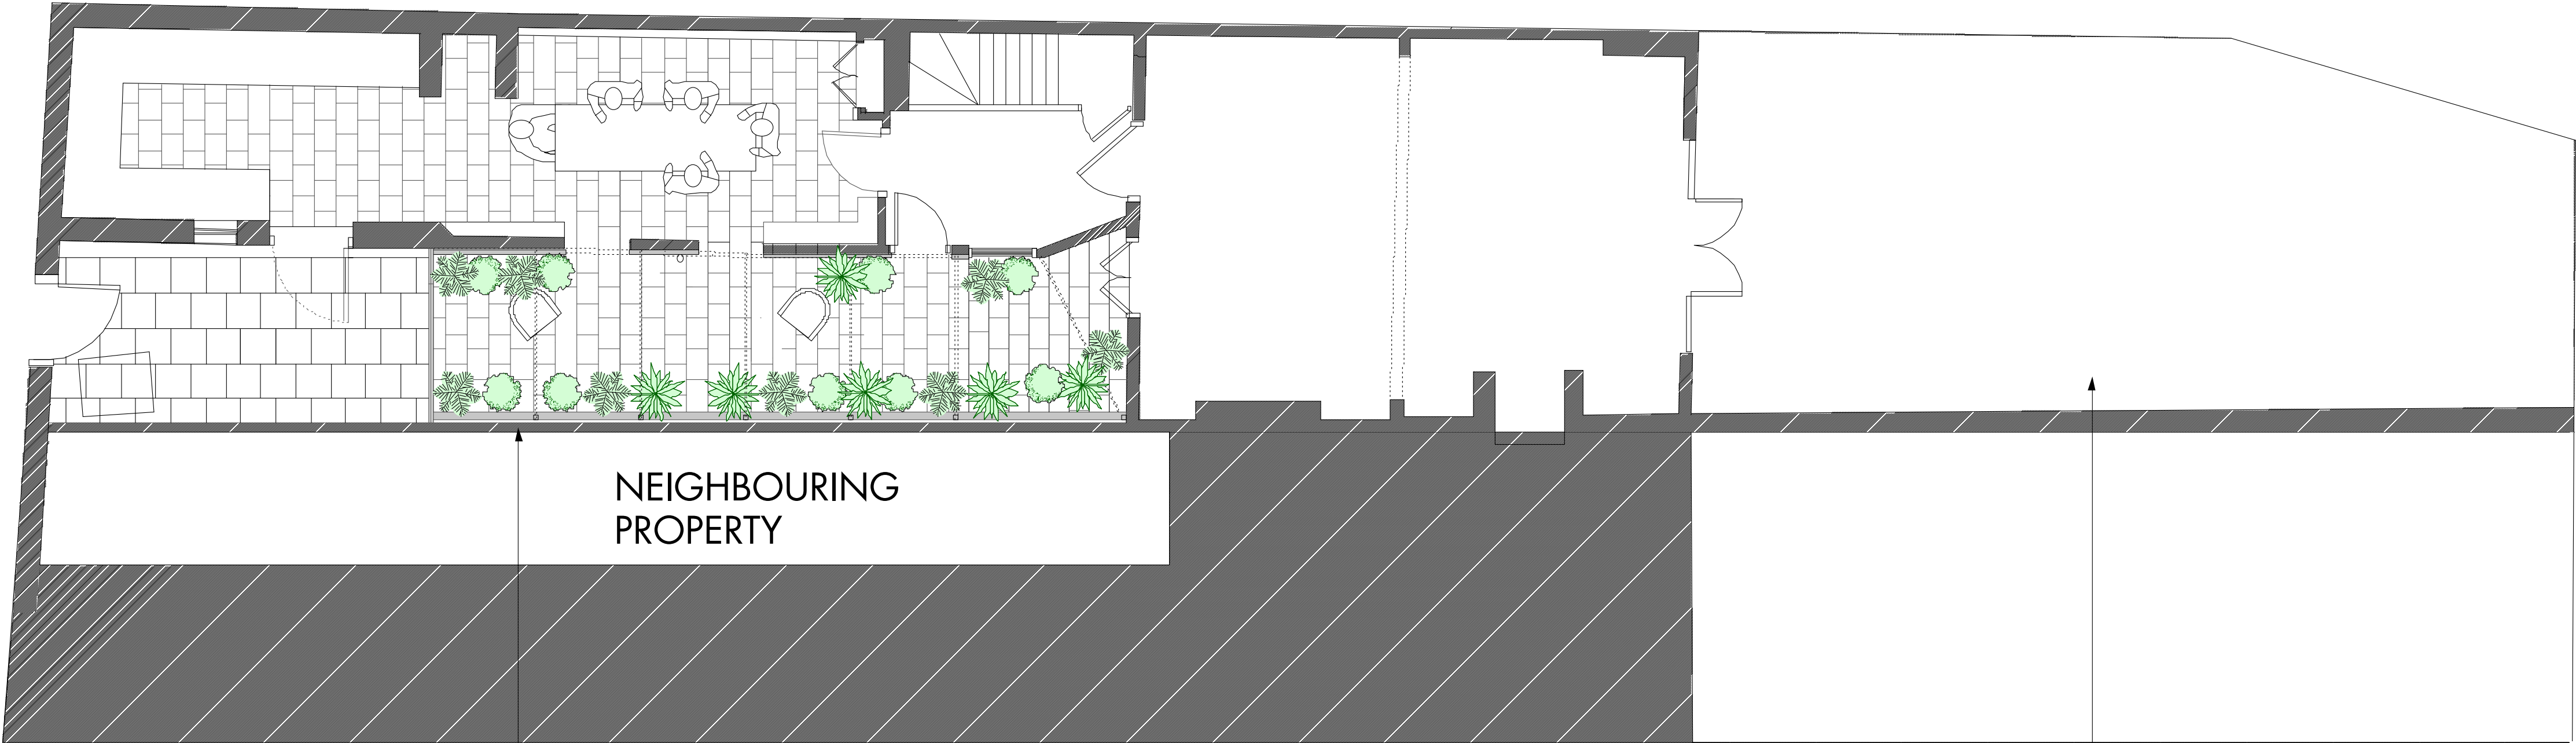

NEIGHBOURING
PROPERTY

Brick Wall

Rear Garden

Rev	Description	Date
-----	-------------	------

Drawing Status
PLANNING
Issued only for purpose indicated

ARCHER ARCHITECTS LLP

Studio 3.07 The Tea Building
Shoreditch High Street
London E1 6J

t: 020 7739 2424
f: 020 7739 1818
e: studio@archerarchitects.com
www.archerarchitects.com

Client David Fry

Job Title Vale of Health Job No 5061

Drawing Title
Proposed Ground Plan


Scale 1:100@A3	Drawn by CM
Date 08/06/09	Checked by SA
Drawing No.	Rev.

5061_02_101

P

DO NOT SCALE FROM THIS DRAWING
ALL DIMENSIONS ARE TO BE CHECKED ON SITE
THIS DRAWING IS TO BE READ IN CONJUNCTION WITH ALL CONSULTANTS INFORMATION
ARCHER ARCHITECTS RETAIN THE COPYRIGHT OF ALL INFORMATION WITHIN THIS DRAWING


Notes

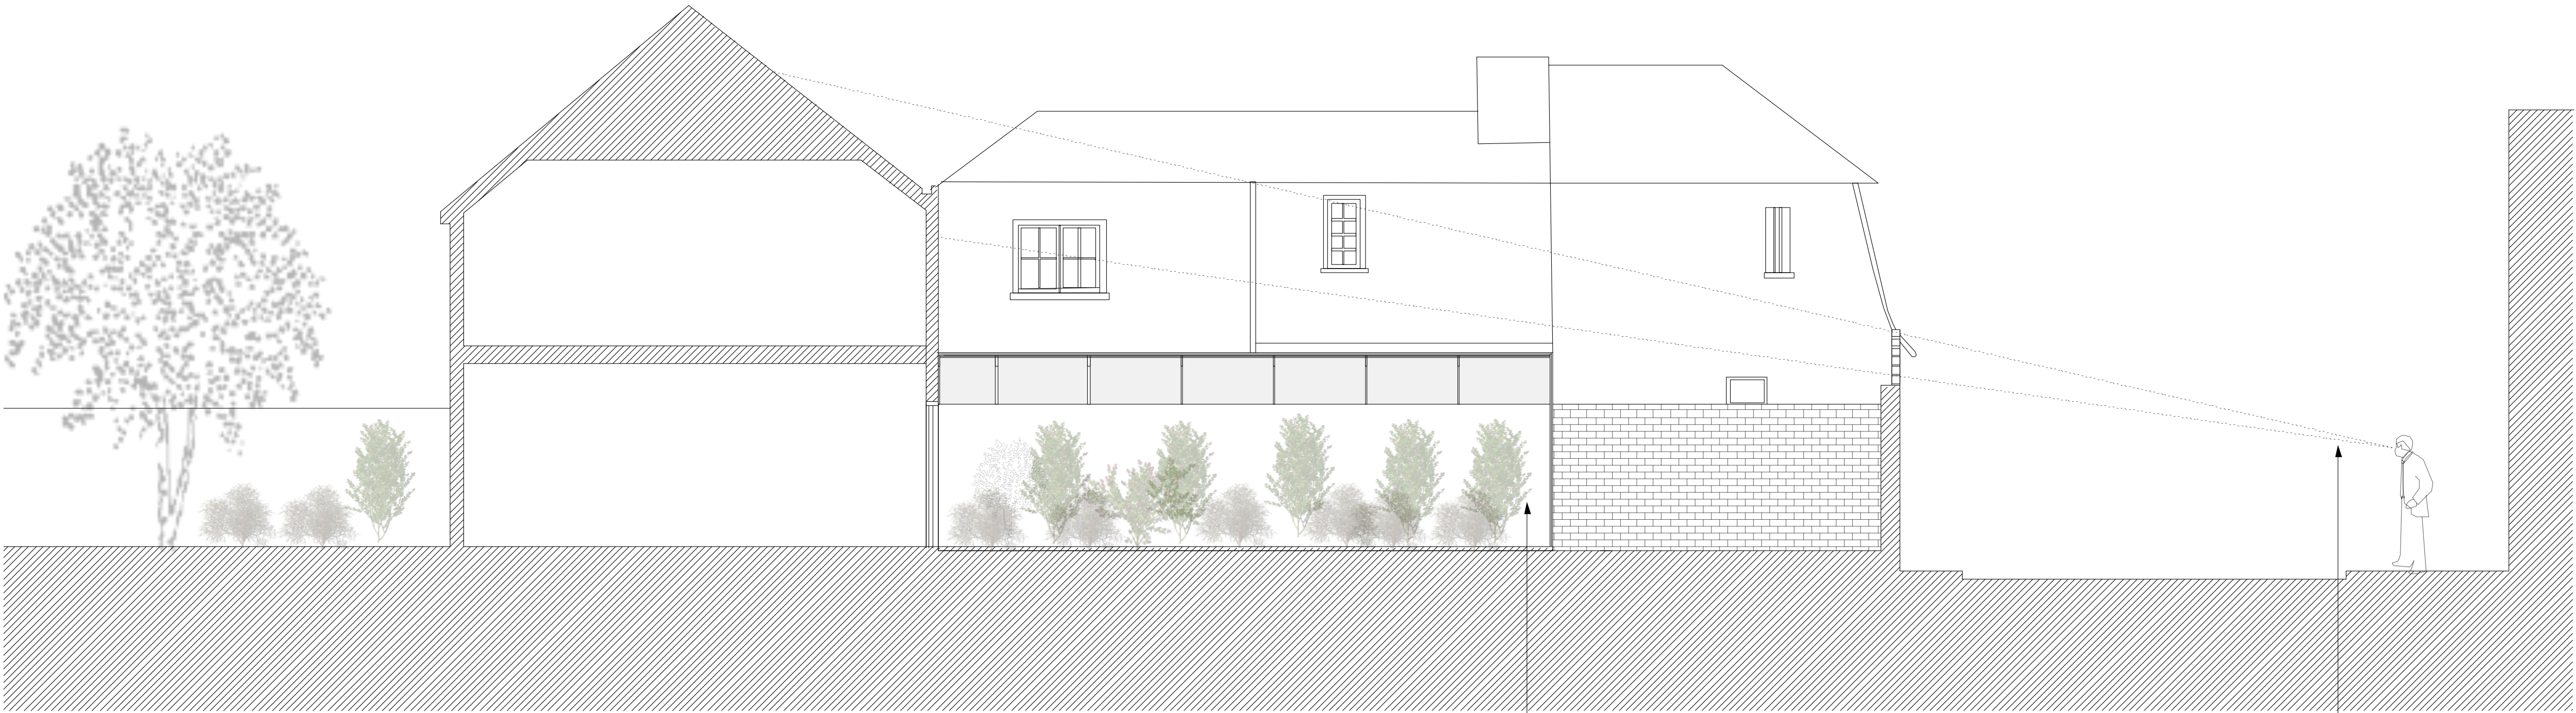

Line of glazed extension is concealed from the street

Line of extension would be obscured at a 1550mm eye level

Line of Section

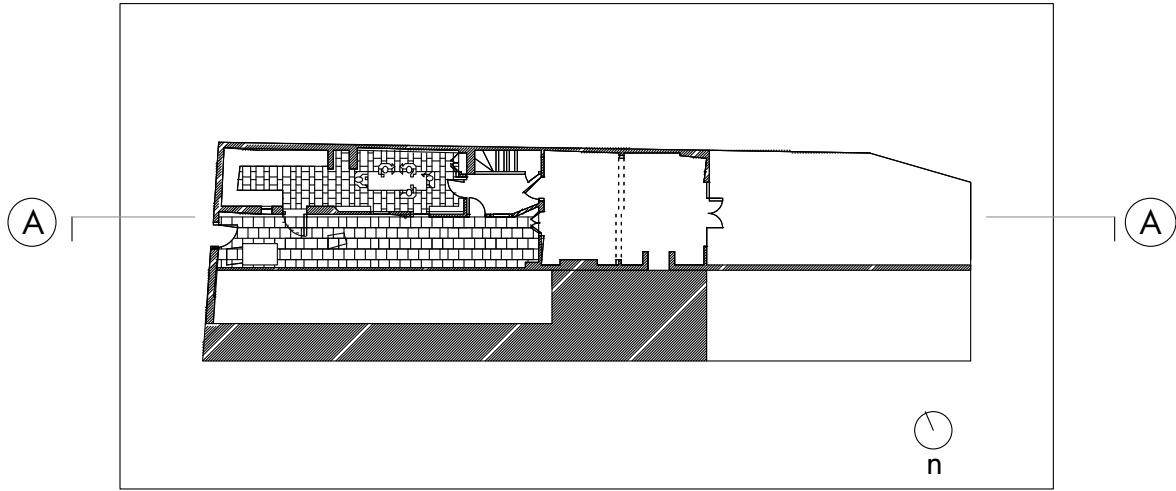

Rev	Description	Date
<hr/>		
Drawing Status		
PLANNING		
Issued only for purpose indicated		

ARCHER ARCHITECTS LLP

Studio 3.07 The Tea Building
Shoreditch High Street
London E1 6JJ


t: 020 7739 2424
f: 020 7739 1818
e: studio@archerarchitects.com
www.archerarchitects.com

Client	David Fry	
Job Title	Vale of Health	Job No 5061

Drawing Title		
Proposed Long Section		
Scale	1:100 @A3	Drawn by CM
Date	08/06/09	Checked by SA
Drawing No.		Rev.

5061_02_120

Notes

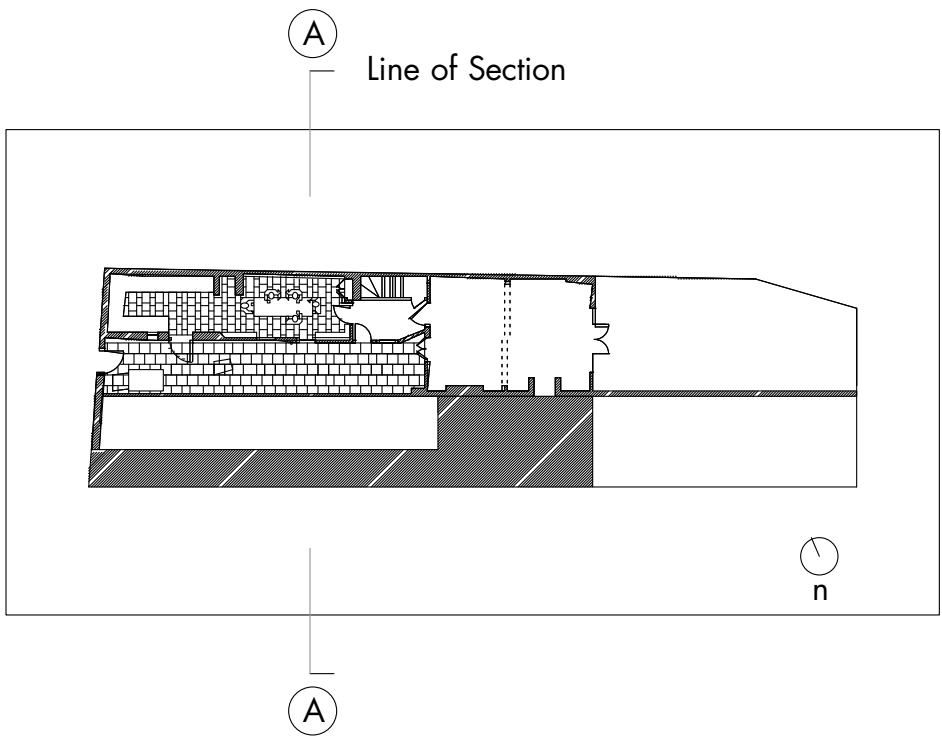

Rev	Description	Date
Drawing Status		
PLANNING		
Issued only for purpose indicated		

ARCHER ARCHITECTS LLP


Studio 3.07 The Tea Building
Shoreditch High Street
London E1 6JJ

t: 020 7739 2424
f: 020 7739 1818
e: studio@archerarchitects.com
www.archerarchitects.com

Client	David Fry	
Job Title	Vale of Health	Job No 5061

Drawing Title		
Proposed Section AA		
Scale	1:50@A3	Drawn by CM
Date	08/06/09	Checked by SA
Drawing No.		Rev.

5061_02_111 P

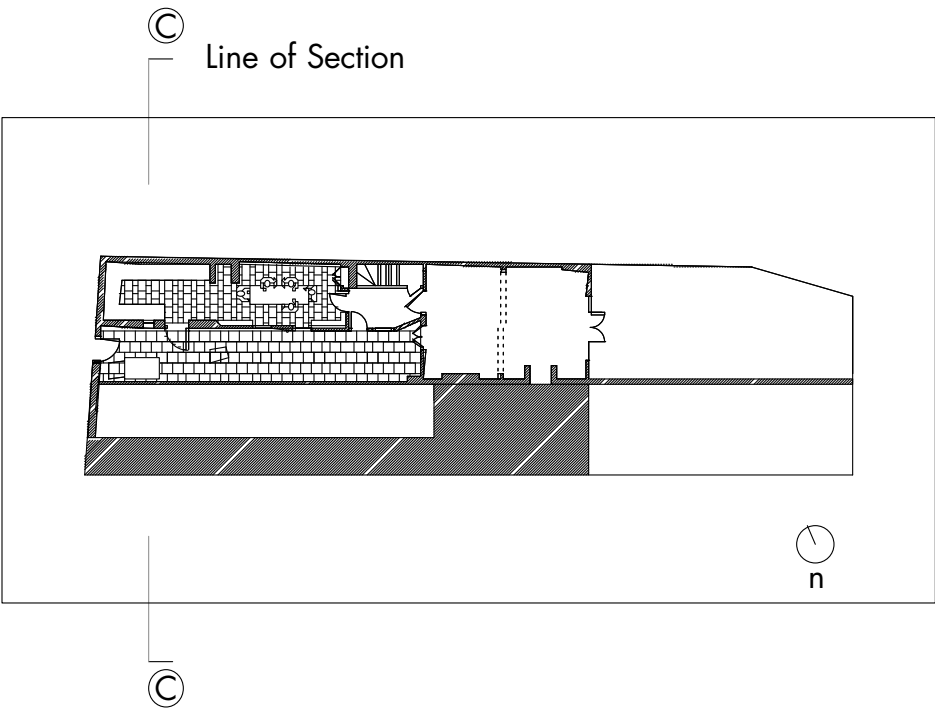

DO NOT SCALE FROM THIS DRAWING
ALL DIMENSIONS ARE TO BE CHECKED ON SITE
THIS DRAWING IS TO BE READ IN CONJUNCTION WITH ALL CONSULTANTS INFORMATION
ARCHER ARCHITECTS RETAIN THE COPYRIGHT OF ALL INFORMATION WITHIN THIS DRAWING

Notes

Rev	Description	Date
Drawing Status		
PLANNING		
Issued only for purpose indicated		

ARCHER ARCHITECTS LLP

Studio 3.07 The Tea Building
Shoreditch High Street
London E1 6J

t: 020 7739 2424
f: 020 7739 1818
e: studio@archerarchitects.com
www.archerarchitects.com

Client David Fry

Job Title	Vale of Health	Job No	5061
-----------	----------------	--------	------

Drawing Title

Proposed Front Section CC


Scale	1:50@A3	Drawn by	CM
Date	08/06/09	Checked by	SA
Drawing No.		Rev.	

5061_02_

P



Woodbine Cottage

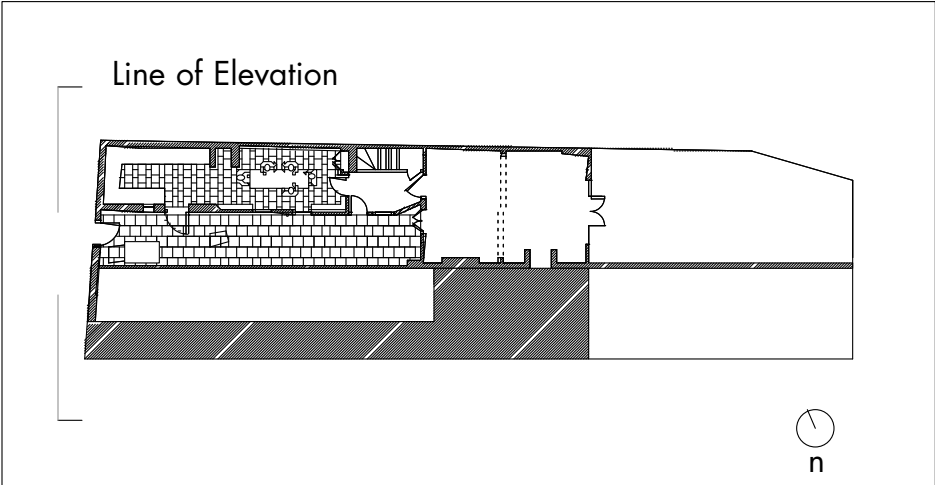

DO NOT SCALE FROM THIS DRAWING
ALL DIMENSIONS ARE TO BE CHECKED ON SITE
THIS DRAWING IS TO BE READ IN CONJUNCTION WITH ALL CONSULTANTS INFORMATION
ARCHER ARCHITECTS RETAIN THE COPYRIGHT OF ALL INFORMATION WITHIN THIS DRAWING

Notes

Rev	Description	Date
Drawing Status		
Planning		
Issued only for purpose indicated		

ARCHER ARCHITECTS LLP

Studio 3.07 The Tea Building
Shoreditch High Street
London E1 6J

t: 020 7739 2424
f: 020 7739 1818
e: studio@archerarchitects.com
www.archerarchitects.com

Client David Fry

Job Title	Vale of Health	Job No	5061
-----------	----------------	--------	------

Drawing Title
Proposed Long Elevation

Scale	1:100 @A3	Drawn by	CM
Date	08/06/09	Checked by	SA
Drawing No.		Rev.	


5061_02_112

P



Visibility of Structure very limited

Existing Fence

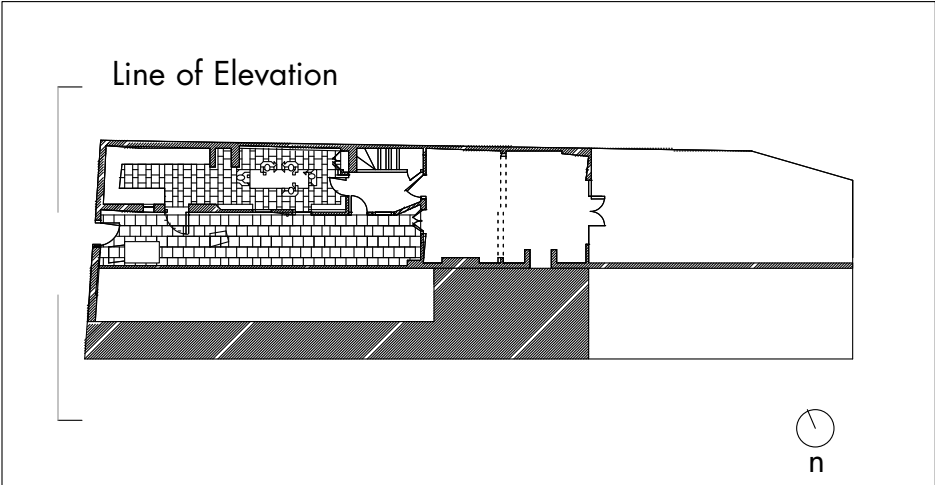

DO NOT SCALE FROM THIS DRAWING
ALL DIMENSIONS ARE TO BE CHECKED ON SITE
THIS DRAWING IS TO BE READ IN CONJUNCTION WITH ALL CONSULTANTS INFORMATION
ARCHER ARCHITECTS RETAIN THE COPYRIGHT OF ALL INFORMATION WITHIN THIS DRAWING

Notes

Rev	Description	Date
Drawing Status		
PLANNING		
Issued only for purpose indicated		

ARCHER ARCHITECTS LLP

Studio 3.07 The Tea Building
Shoreditch High Street
London E1 6J
t: 020 7739 2424
f: 020 7739 1818
e: studio@archerarchitects.com
www.archerarchitects.com


Client David Fry		
Job Title	Vale of Health	Job No 5061
Drawing Title		
Proposed to rear street elevation		
Scale	1:50@A3	Drawn by CM
Date	08/06/09	Checked by SA
Drawing No.		Rev.

5061_02_121

P



Line of Elevation

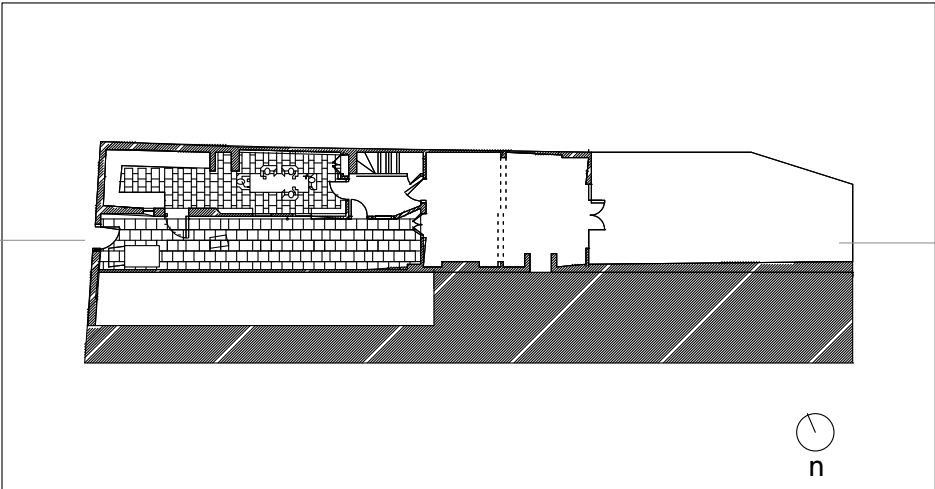

DO NOT SCALE FROM THIS DRAWING
ALL DIMENSIONS ARE TO BE CHECKED ON SITE
THIS DRAWING IS TO BE READ IN CONJUNCTION WITH ALL CONSULTANTS INFORMATION
ARCHER ARCHITECTS RETAIN THE COPYRIGHT OF ALL INFORMATION WITHIN THIS DRAWING

Notes

Rev	Description	Date
Drawing Status		
PLANNING		
Issued only for purpose indicated		

ARCHER ARCHITECTS LLP

Studio 3.07 The Tea Building
Shoreditch High Street
London E1 6J

t: 020 7739 2424
f: 020 7739 1818
e: studio@archerarchitects.com
www.archerarchitects.com

Client David Fry

Job Title Vale of Health Extension Job No 5061

Drawing Title
Proposed Courtyard Elevation


Scale	1:50 @A3	Drawn by	CM
Date	08/06/09	Checked by	SA
Drawing No.		Rev.	

5061_02_114

P



Line of Elevation

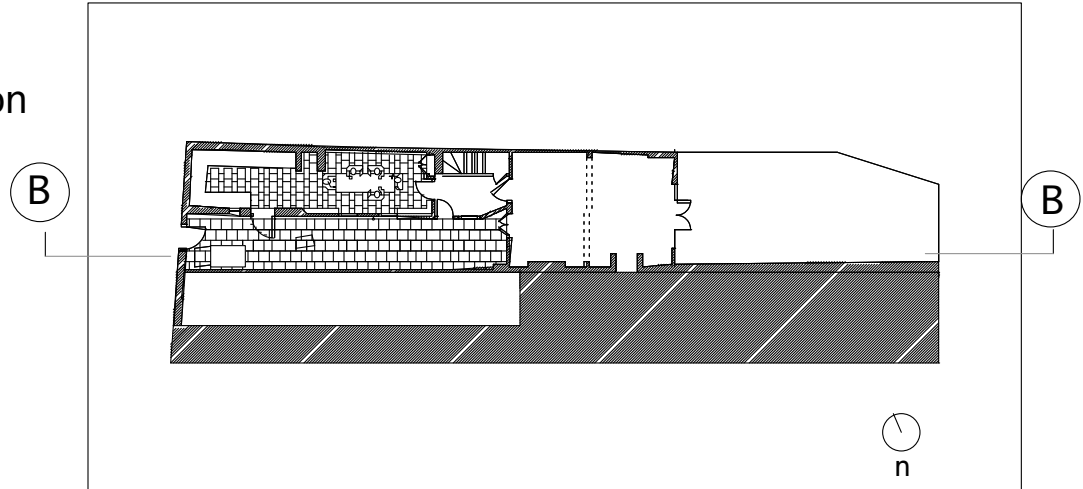

DO NOT SCALE FROM THIS DRAWING
ALL DIMENSIONS ARE TO BE CHECKED ON SITE
THIS DRAWING IS TO BE READ IN CONJUNCTION WITH ALL CONSULTANTS INFORMATION
ARCHER ARCHITECTS RETAIN THE COPYRIGHT OF ALL INFORMATION WITHIN THIS DRAWING

Notes

Rev	Description	Date
Drawing Status PLANNING		
Issued only for purpose indicated		

ARCHER ARCHITECTS LLP

Studio 3.07 The Tea Building
Shoreditch High Street
London E1 6JJ

t: 020 7739 2424
f: 020 7739 1818
e: studio@archerarchitects.com
www.archerarchitects.com

Client David Fry


Job Title Vale of Health Extension Job No 5061

Drawing Title
Proposed Side Elevation BB

Scale 1:50 @A3	Drawn by CM
Date 08/06/09	Checked by SA
Drawing No.	Rev.

5061_02_113

P

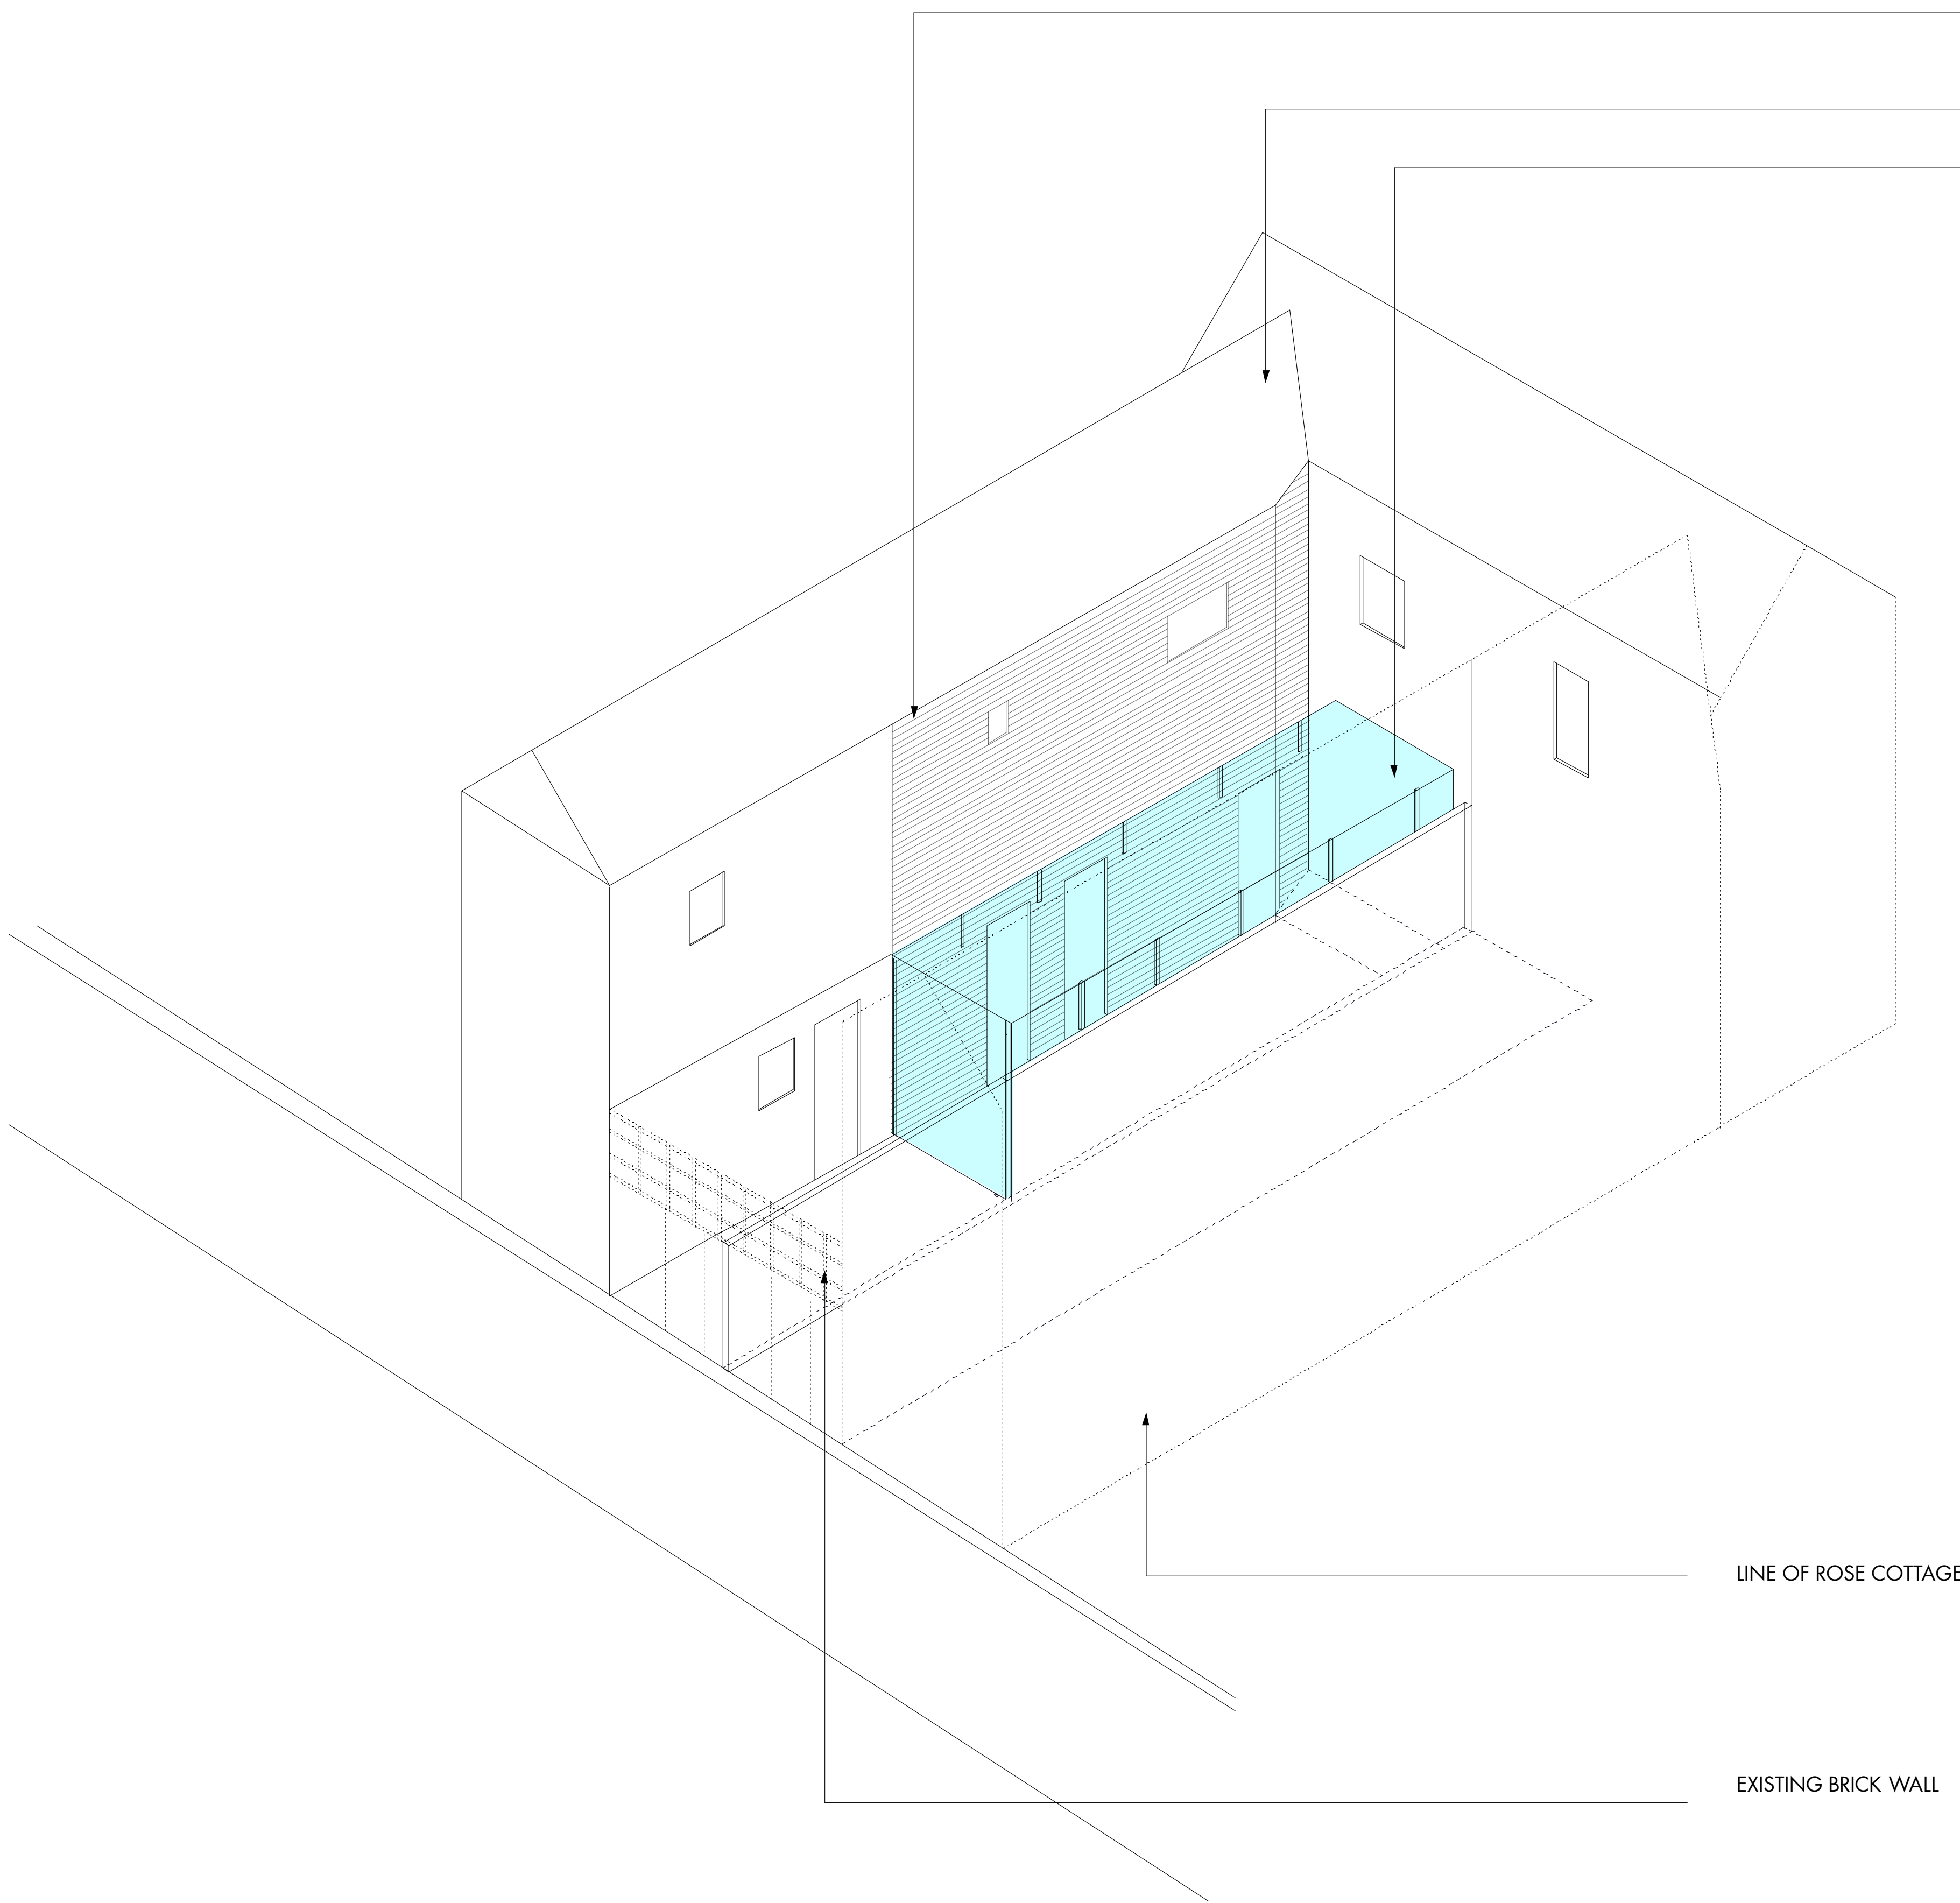

LINE OF TIMBER CONSTRUCTION

WOODBINE COTTAGE

GLAZED EXTENSION

LINE OF ROSE COTTAGE

EXISTING BRICK WALL

DO NOT SCALE FROM THIS DRAWING
ALL DIMENSIONS ARE TO BE CHECKED ON SITE
THIS DRAWING IS TO BE READ IN CONJUNCTION WITH ALL CONSULTANTS INFORMATION
ARCHER ARCHITECTS RETAIN THE COPYRIGHT OF ALL INFORMATION WITHIN THIS DRAWING

Notes

Rev	Description	Date
Drawing Status		
PLANNING		
Issued only for purpose indicated		

ARCHER ARCHITECTS LLP

Studio 3.07 The Tea Building
Shoreditch High Street
London E1 6JJ


t: 020 7739 2424
f: 020 7739 1818
e: studio@archerarchitects.com
www.archerarchitects.com

Client	David Fry	
Job Title	Vale of Health	Job No 5061

Drawing Title	
Isometric Sketch	
Scale	1:100@A3
Date	08/06/09
Drawing No.	
Drawn by	CM
Checked by	SA
Rev.	

5061_02_181

Notes

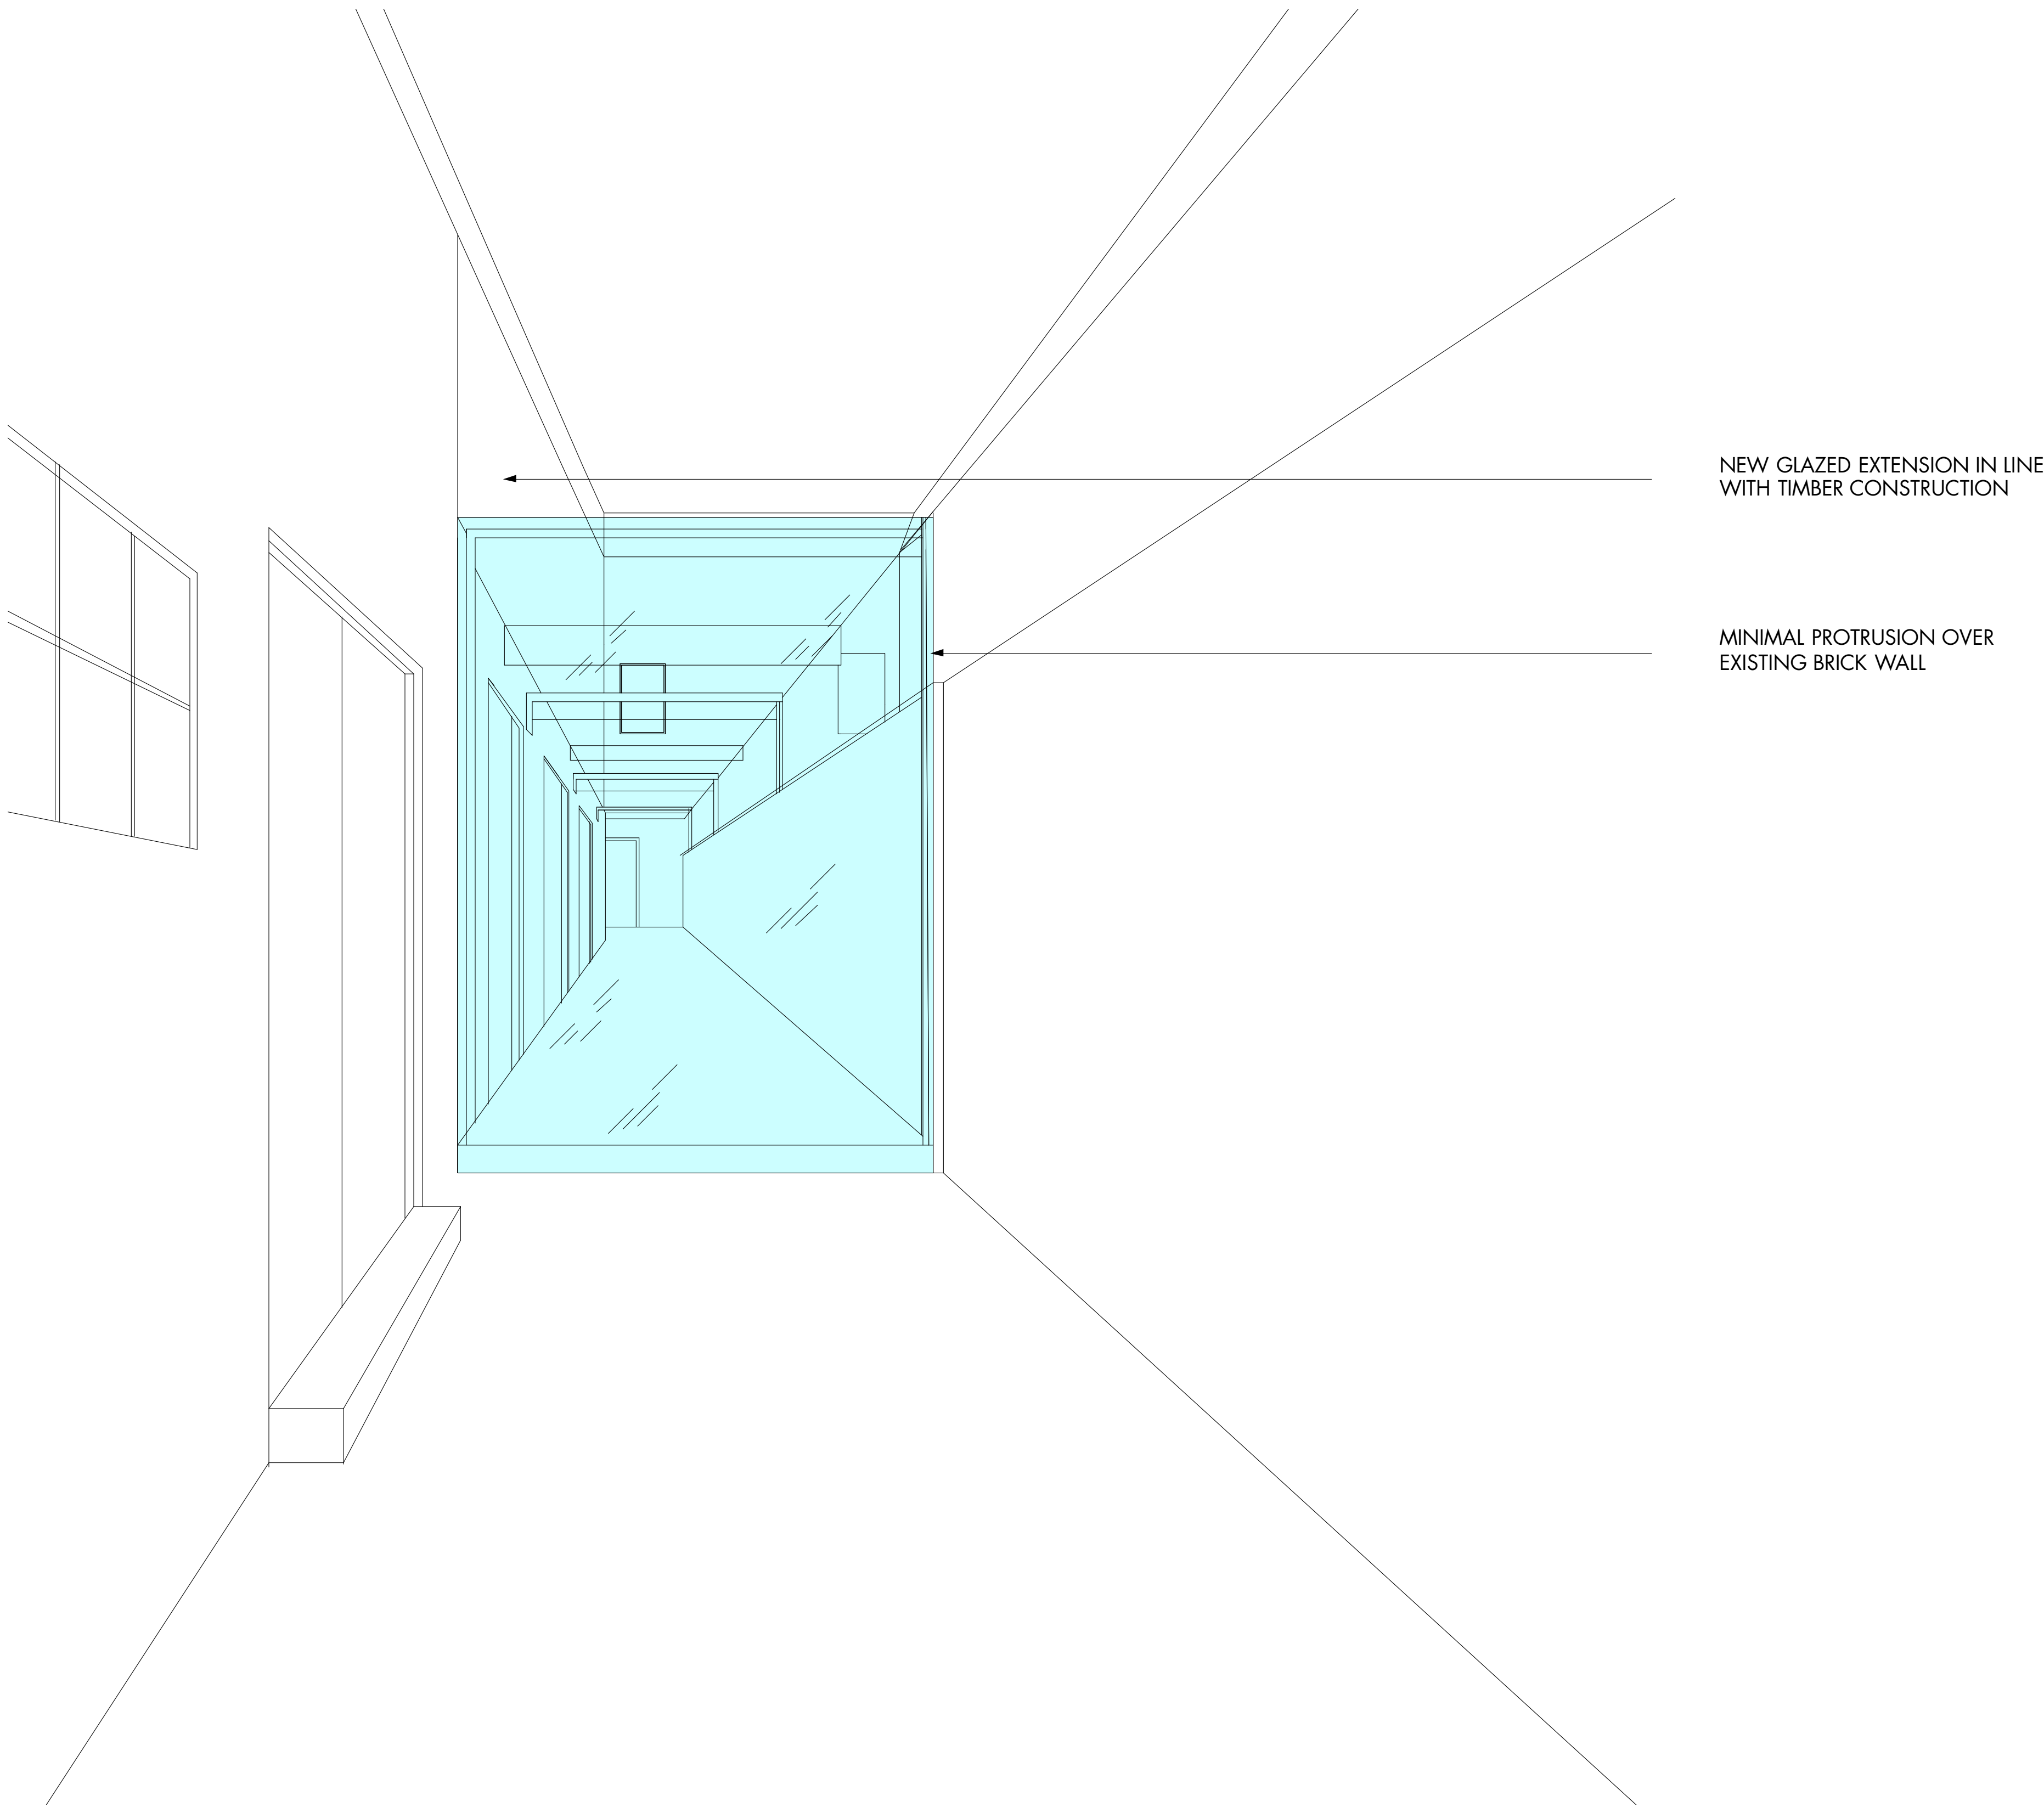

Rev	Description	Date
Drawing Status		
PLANNING		
Issued only for purpose indicated		

ARCHER ARCHITECTS LLP

Studio 3.07 The Tea Building
Shoreditch High Street
London E1 6JJ

t: 020 7739 2424
f: 020 7739 1818
e: studio@archerarchitects.com
www.archerarchitects.com

Client David Fry

Job Title	Vale of Health	Job No	5061
-----------	----------------	--------	------

Drawing Title
Perspective Sketch

Scale	Drawn by CM
Date 08/06/09	Checked by SA
Drawing No.	Rev.

5061_02_180