



FIRST FLOOR PLAN PROPOSED WITH NEW STAIRS 1:100

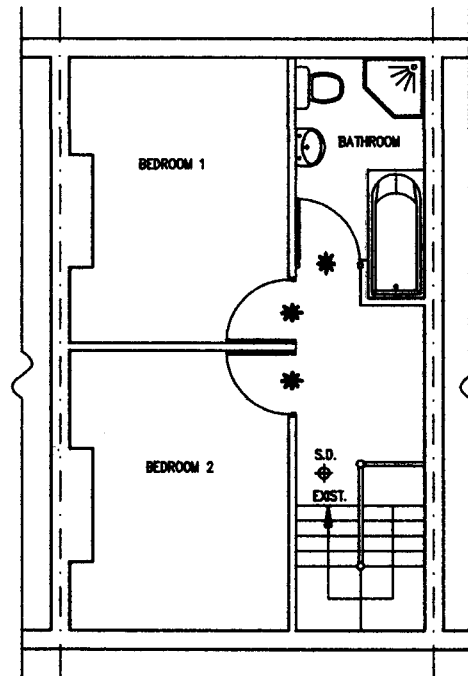

FIRST FLOOR PLAN EXISTING 1:100

NOTE:
LAYOUT OF FLAT BELOW UNKNOWN

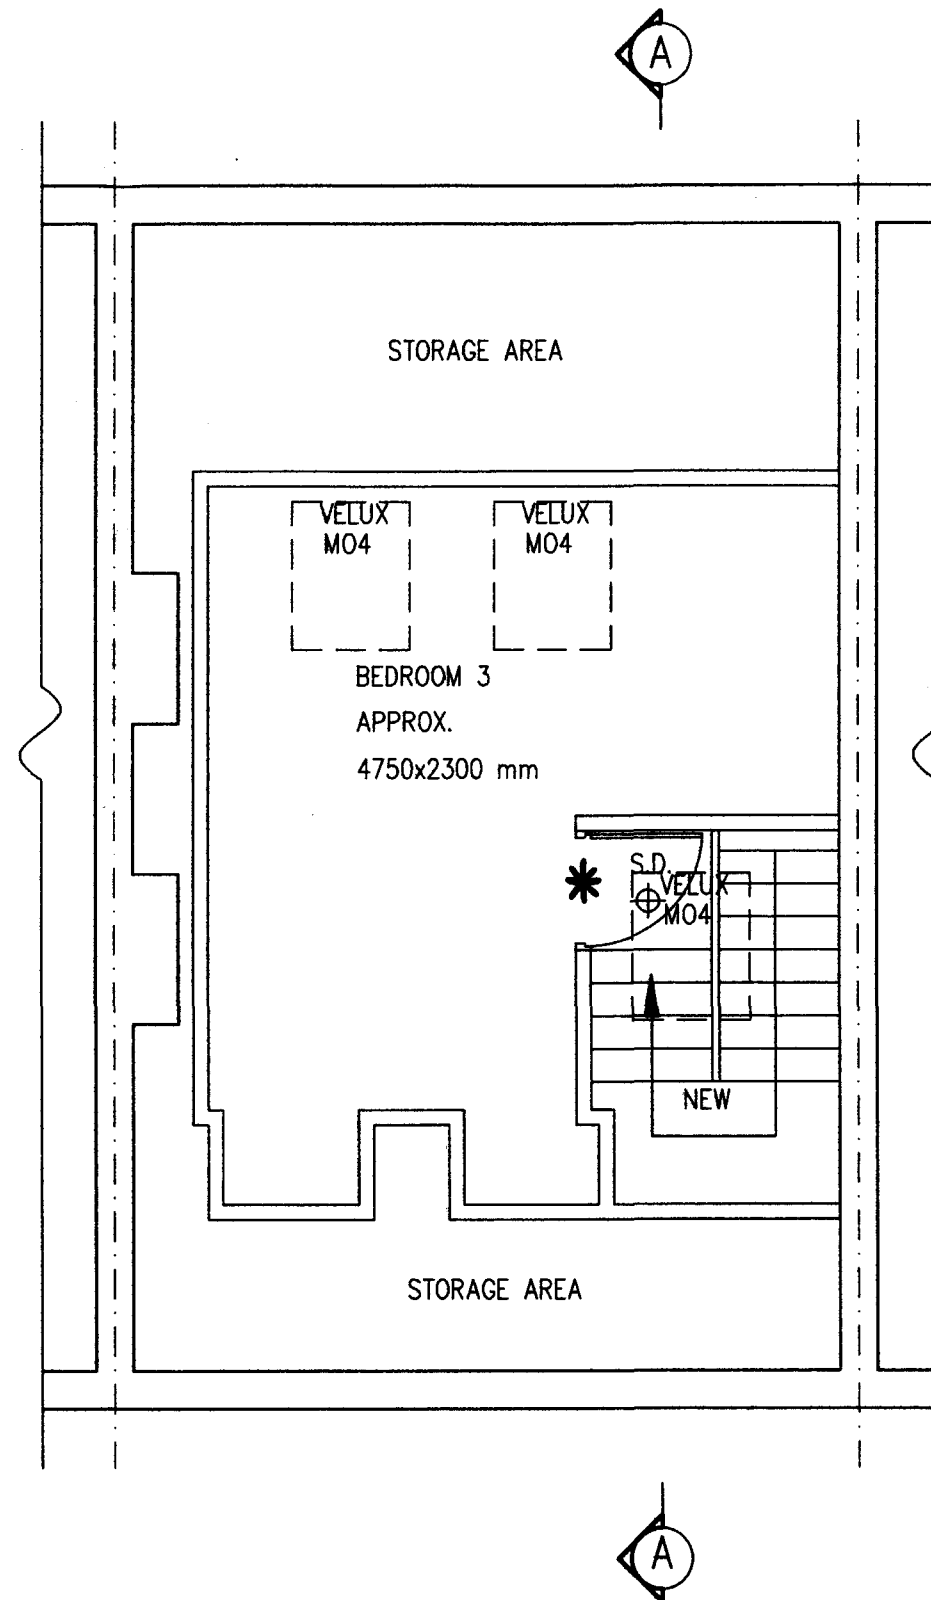

PROPOSED SECOND FLOOR PLAN 1:50

18 JUN 2009

1st Choice Loft Conversions
3 St Albans Road
Woodford Green
IG8 9EQ

Ph: 0800 970 0787

CLIENT:
MR GATELY + MS. COLLYER
32B CHETWYND ROAD
NW5 1BY
LONDON

DRAWING TITLE:
PROPOSED CONVERSION OF
LOFT SPACE WITH REAR DORMERS

DATE:
27/04/09

DRAWING NO.
31b/05/07

SCALE:
1:50 / 1:100

PAGE 1 OF 3